

Produced on 02 March 2018 from the Ordnance Survey National Geographic Database and incorporating surveyed revision available at this date.
 This map shows the area bounded by 531303,181900 531303,182042 531445,182042 531445,181900
 Reproduction in whole or part is prohibited without the prior permission of Ordnance Survey.
 Crown copyright 2018. Supplied by copla ltd trading as UKPlanningMaps.com a licensed Ordnance Survey partner (100054135).
 Data licenced for 1 year, expiring 02 March 2019. Unique plan reference: v2b/227577/310893

Rev. Date Description


DavidMorleyArchitects

18 Hatton Place, London, EC1N 8RU
 T +44 (0)20 7430 2444
 davidmorleyarchitects.co.uk


Project
 Roof Extension
 Client
 All City Media Ltd.

Title
 Site Location Plan

Project / Drawing No	Revision
688-0-001	P1
Date	Scale
23/03/2018	1:1250 @ A3

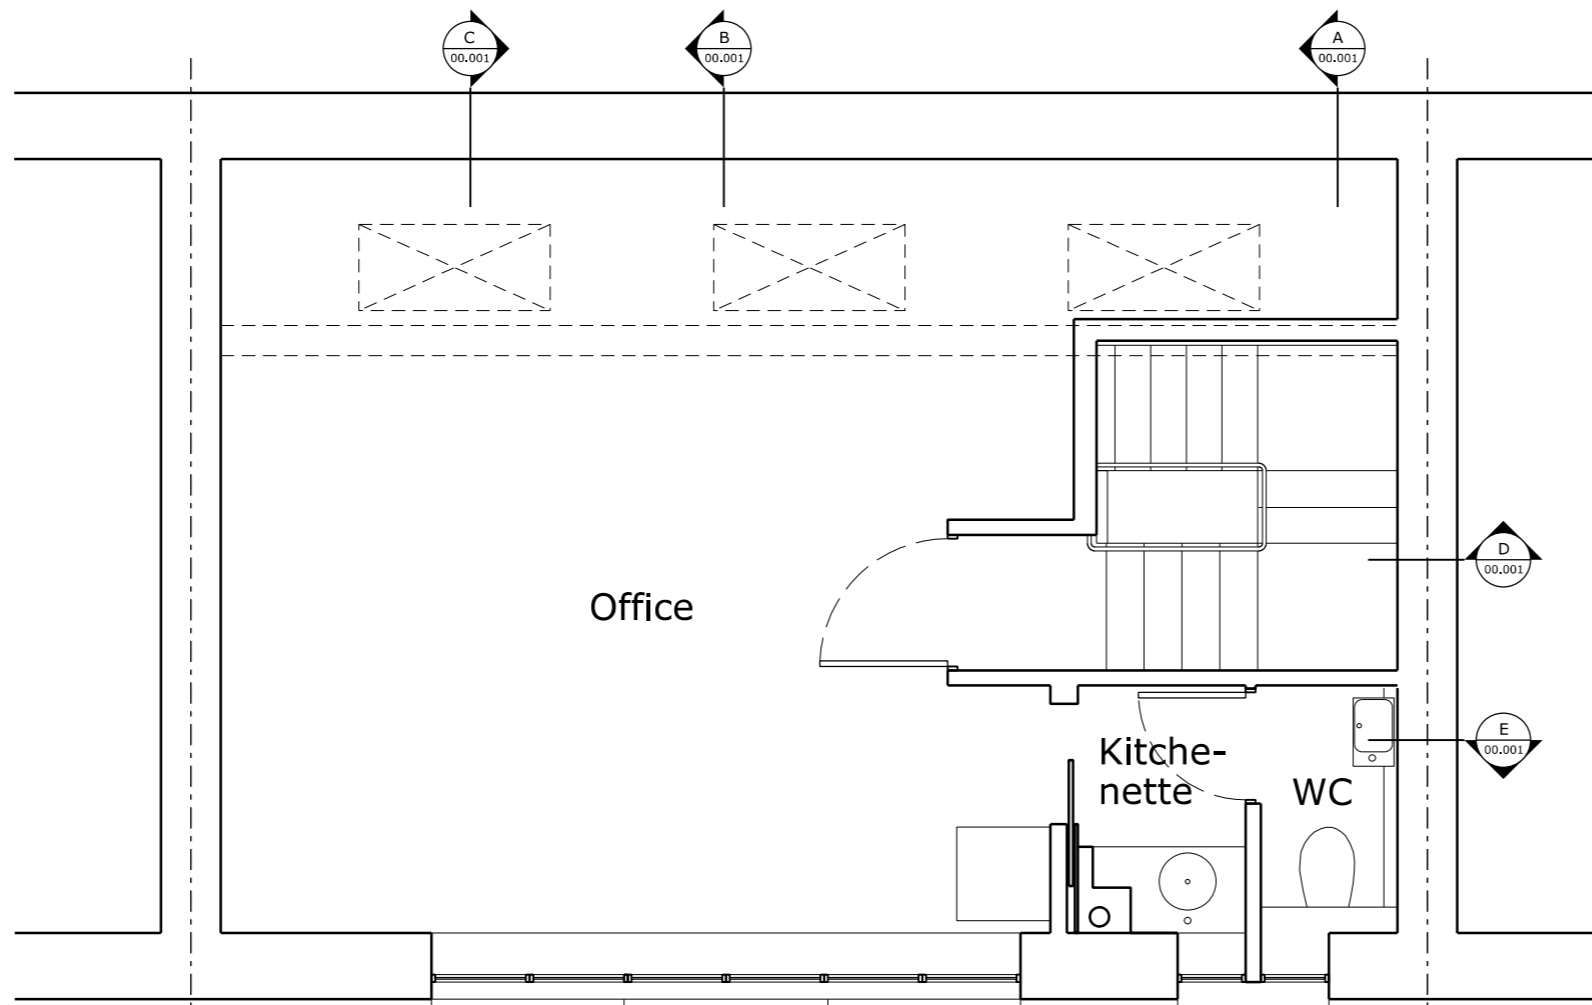


1 Second Floor
PLAN

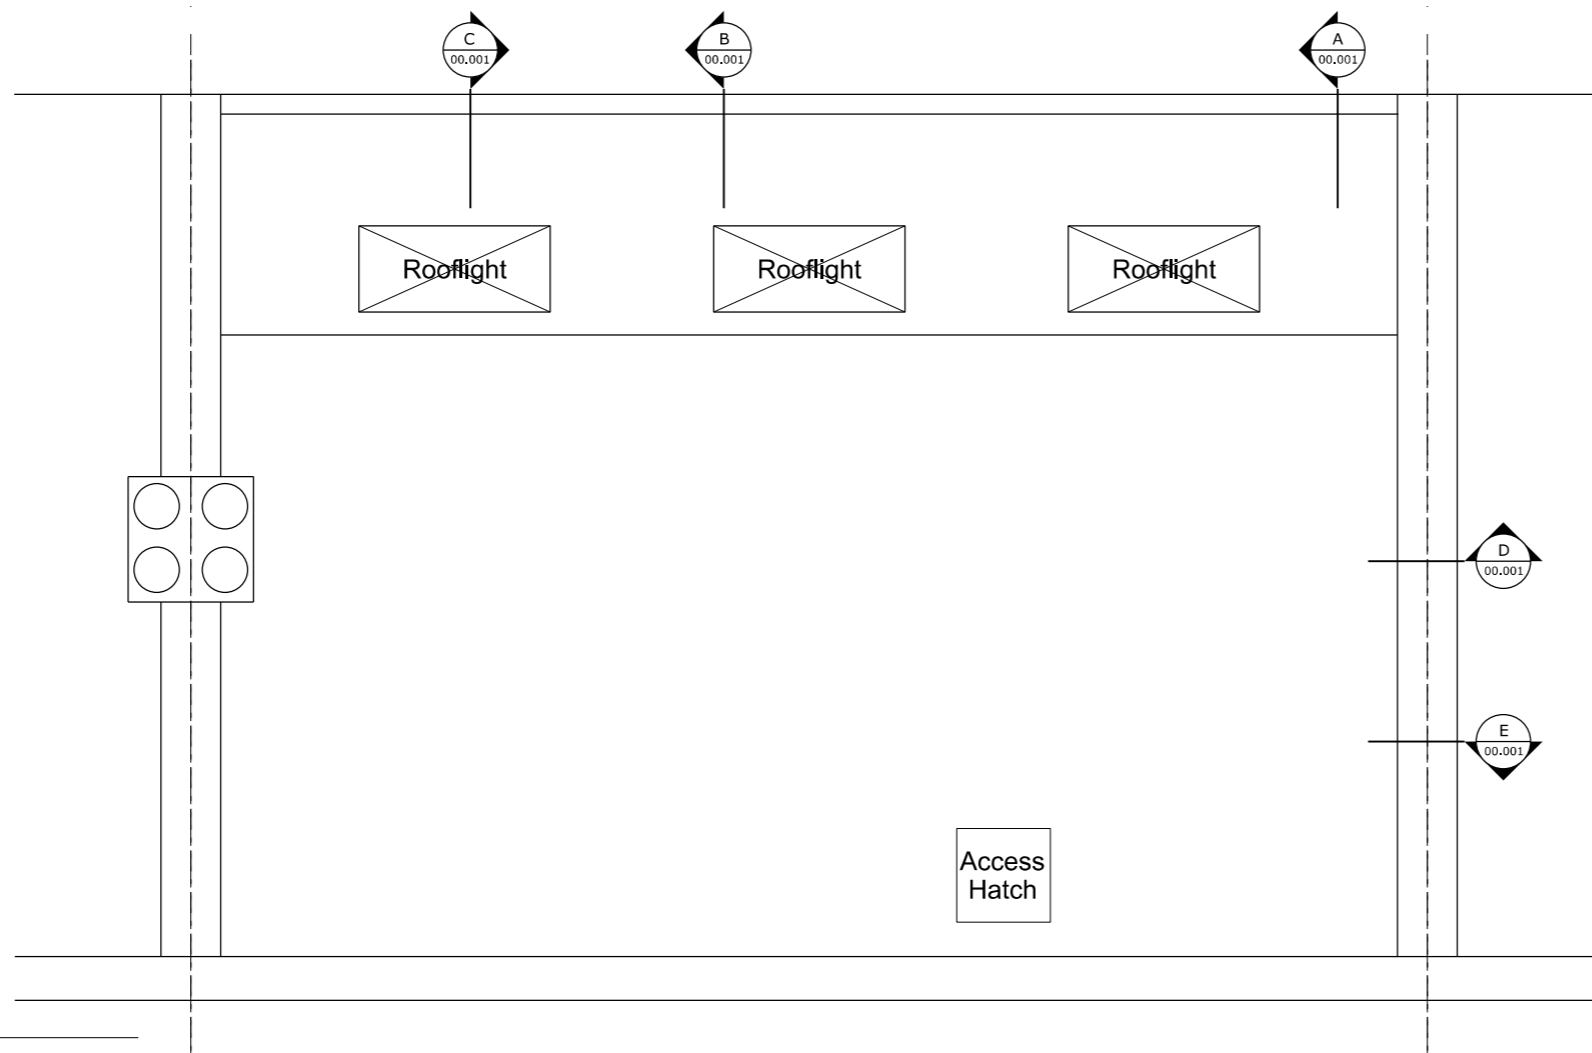

2 Roof Plan
PLAN

© David Morley Architects
Do not scale off drawing.
Check all dimensions on site and advise any discrepancies before commencing work.
All dimensions in millimetres unless otherwise noted.

 

Key

Rev.	Date	Description	Summary of Revisions/ Status
PX	DD/MM/YY		

David Morley Architects


18 Hatton Place, London, EC1N 8RU
T +44 (0)20 7430 2444
davidmorleyarchitects.co.uk

Project
Roof Extension
Client
All City Media Ltd.


Title
Existing Second Floor
+ Roof Plan

Project / Drawing No	Revision
688-00-011	P1
Date	Scale
23/03/2018	1:50 @ A3

© David Morley Architects
 Do not scale off drawing.
 Check all dimensions on site and advise any discrepancies before commencing work.
 All dimensions in millimetres unless otherwise noted.

 

Key

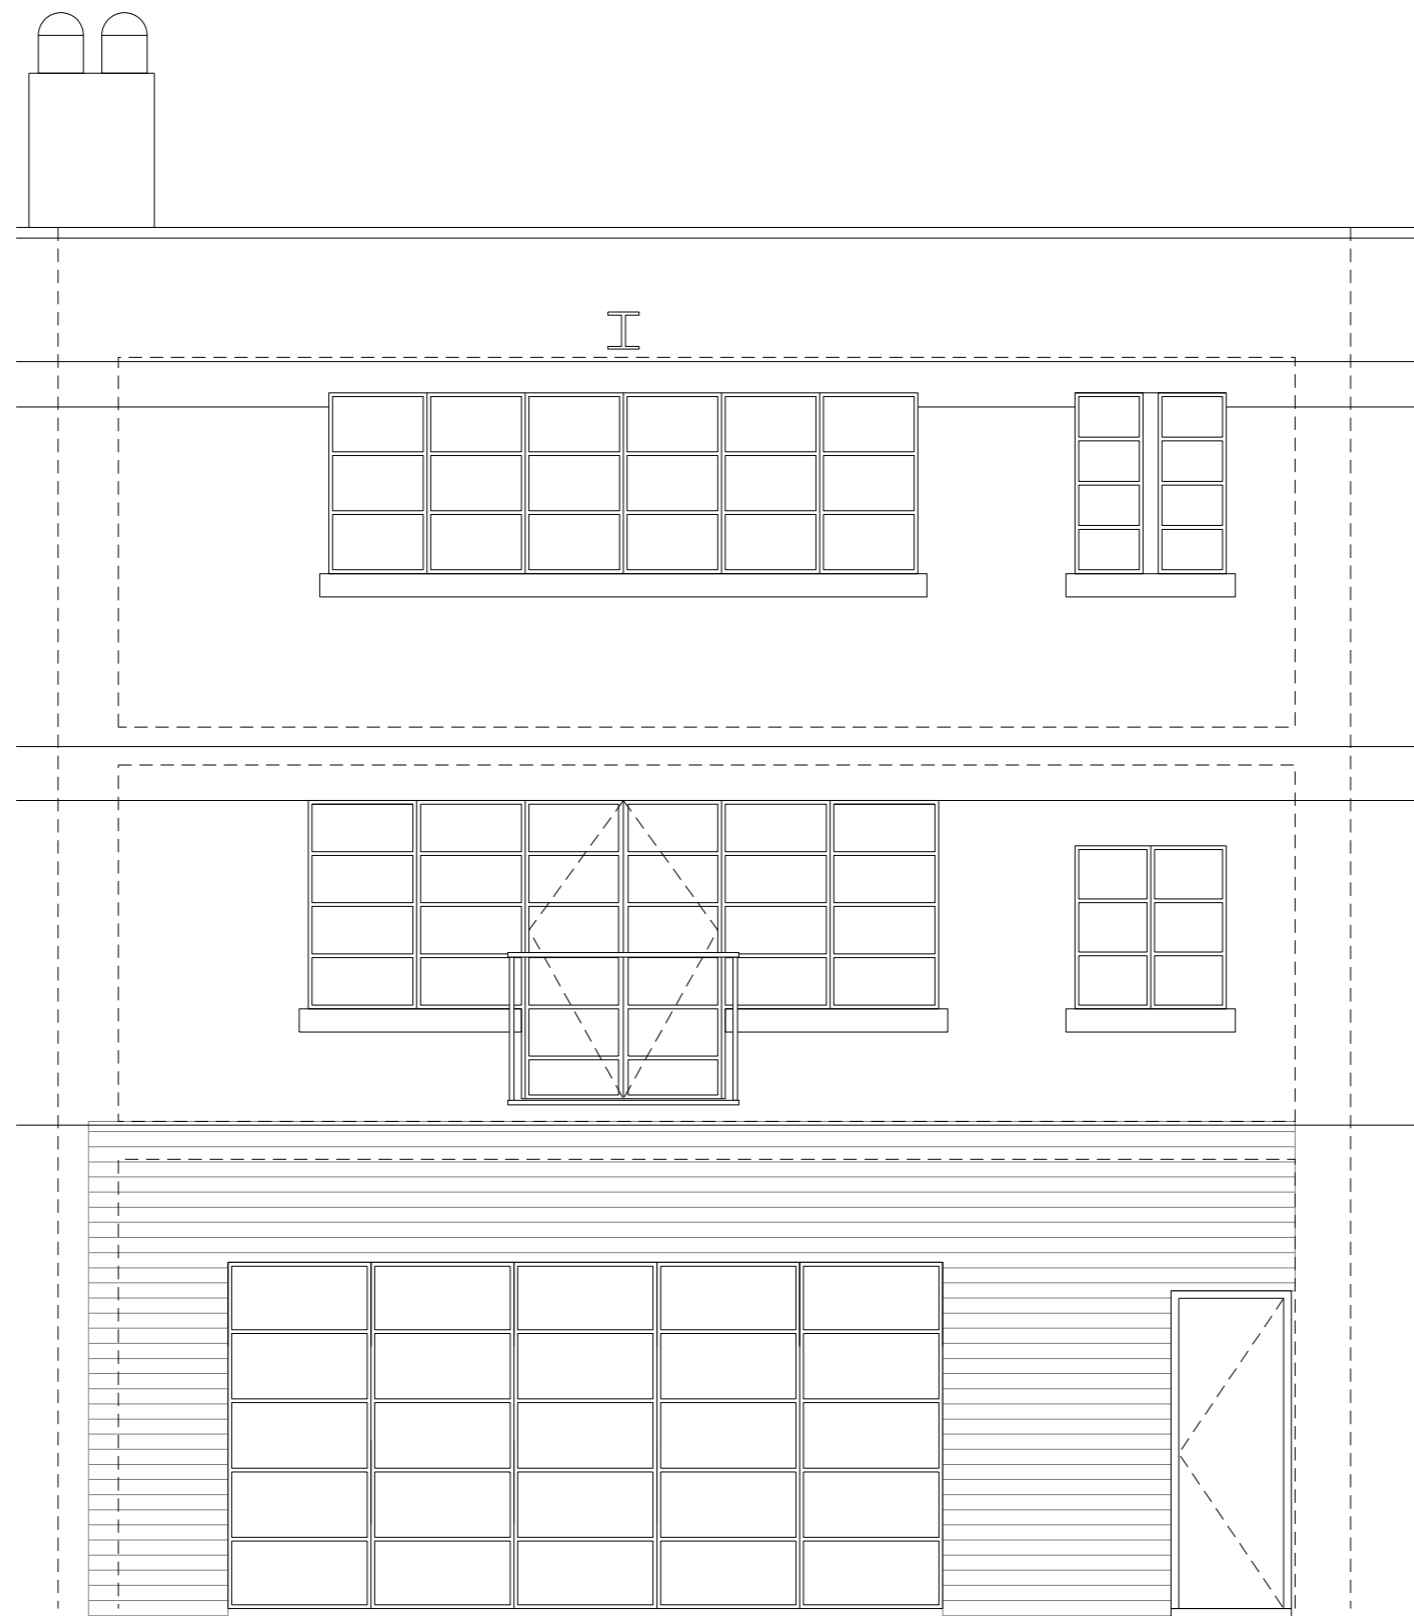

1 Existing Front Elevation
 ELEVATION

PX DD/MM/YY Summary of Revisions/ Status
 Rev. Date Description

David Morley Architects


18 Hatton Place, London, EC1N 8RU
 T +44 (0)20 7430 2444
 davidmorleyarchitects.co.uk

Project
 Roof Extension
 Client
 All City Media Ltd.


Title
 Existing Front Elevation

Project / Drawing No
 688-00-020
 Date
 23/03/2018
 Revision
 P1
 Scale
 1:50 @ A3

© David Morley Architects
 Do not scale off drawing.
 Check all dimensions on site and advise any discrepancies before commencing work.
 All dimensions in millimetres unless otherwise noted.

 

Key

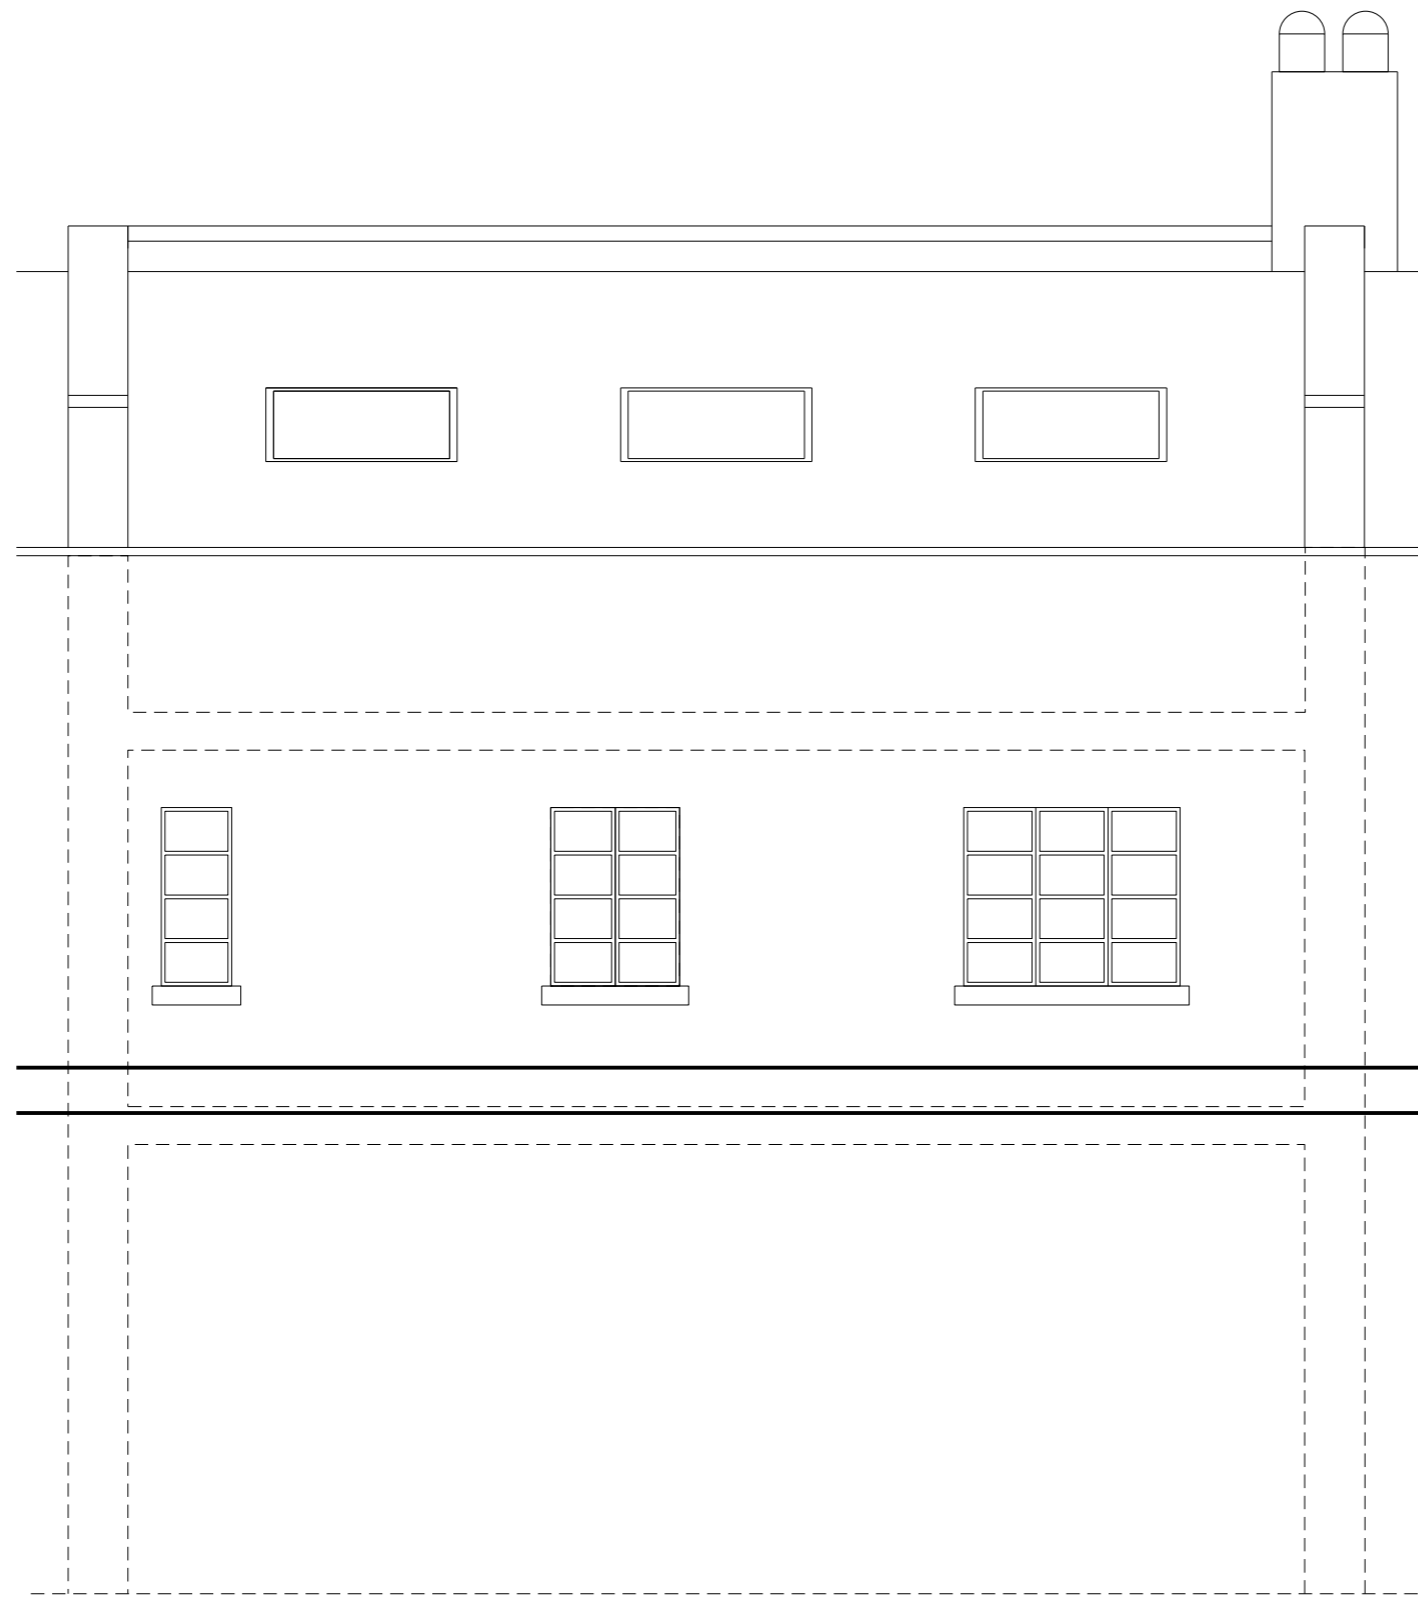

1 Existing Rear Elevation
 ELEVATION

Rev.	Date	Description
PX	DD/MM/YY	Summary of Revisions/ Status

David Morley Architects


18 Hatton Place, London, EC1N 8RU
 T +44 (0)20 7430 2444
 davidmorleyarchitects.co.uk

Project
 Roof Extension
 Client
 All City Media Ltd.


Title
 Existing Rear Elevation

Project / Drawing No	Revision
688-00-021	P1
Date	Scale
23/03/2018	1:50 @ A3

© David Morley Architects
 Do not scale off drawing.
 Check all dimensions on site and advise any discrepancies before commencing work.
 All dimensions in millimetres unless otherwise noted.

 

Key

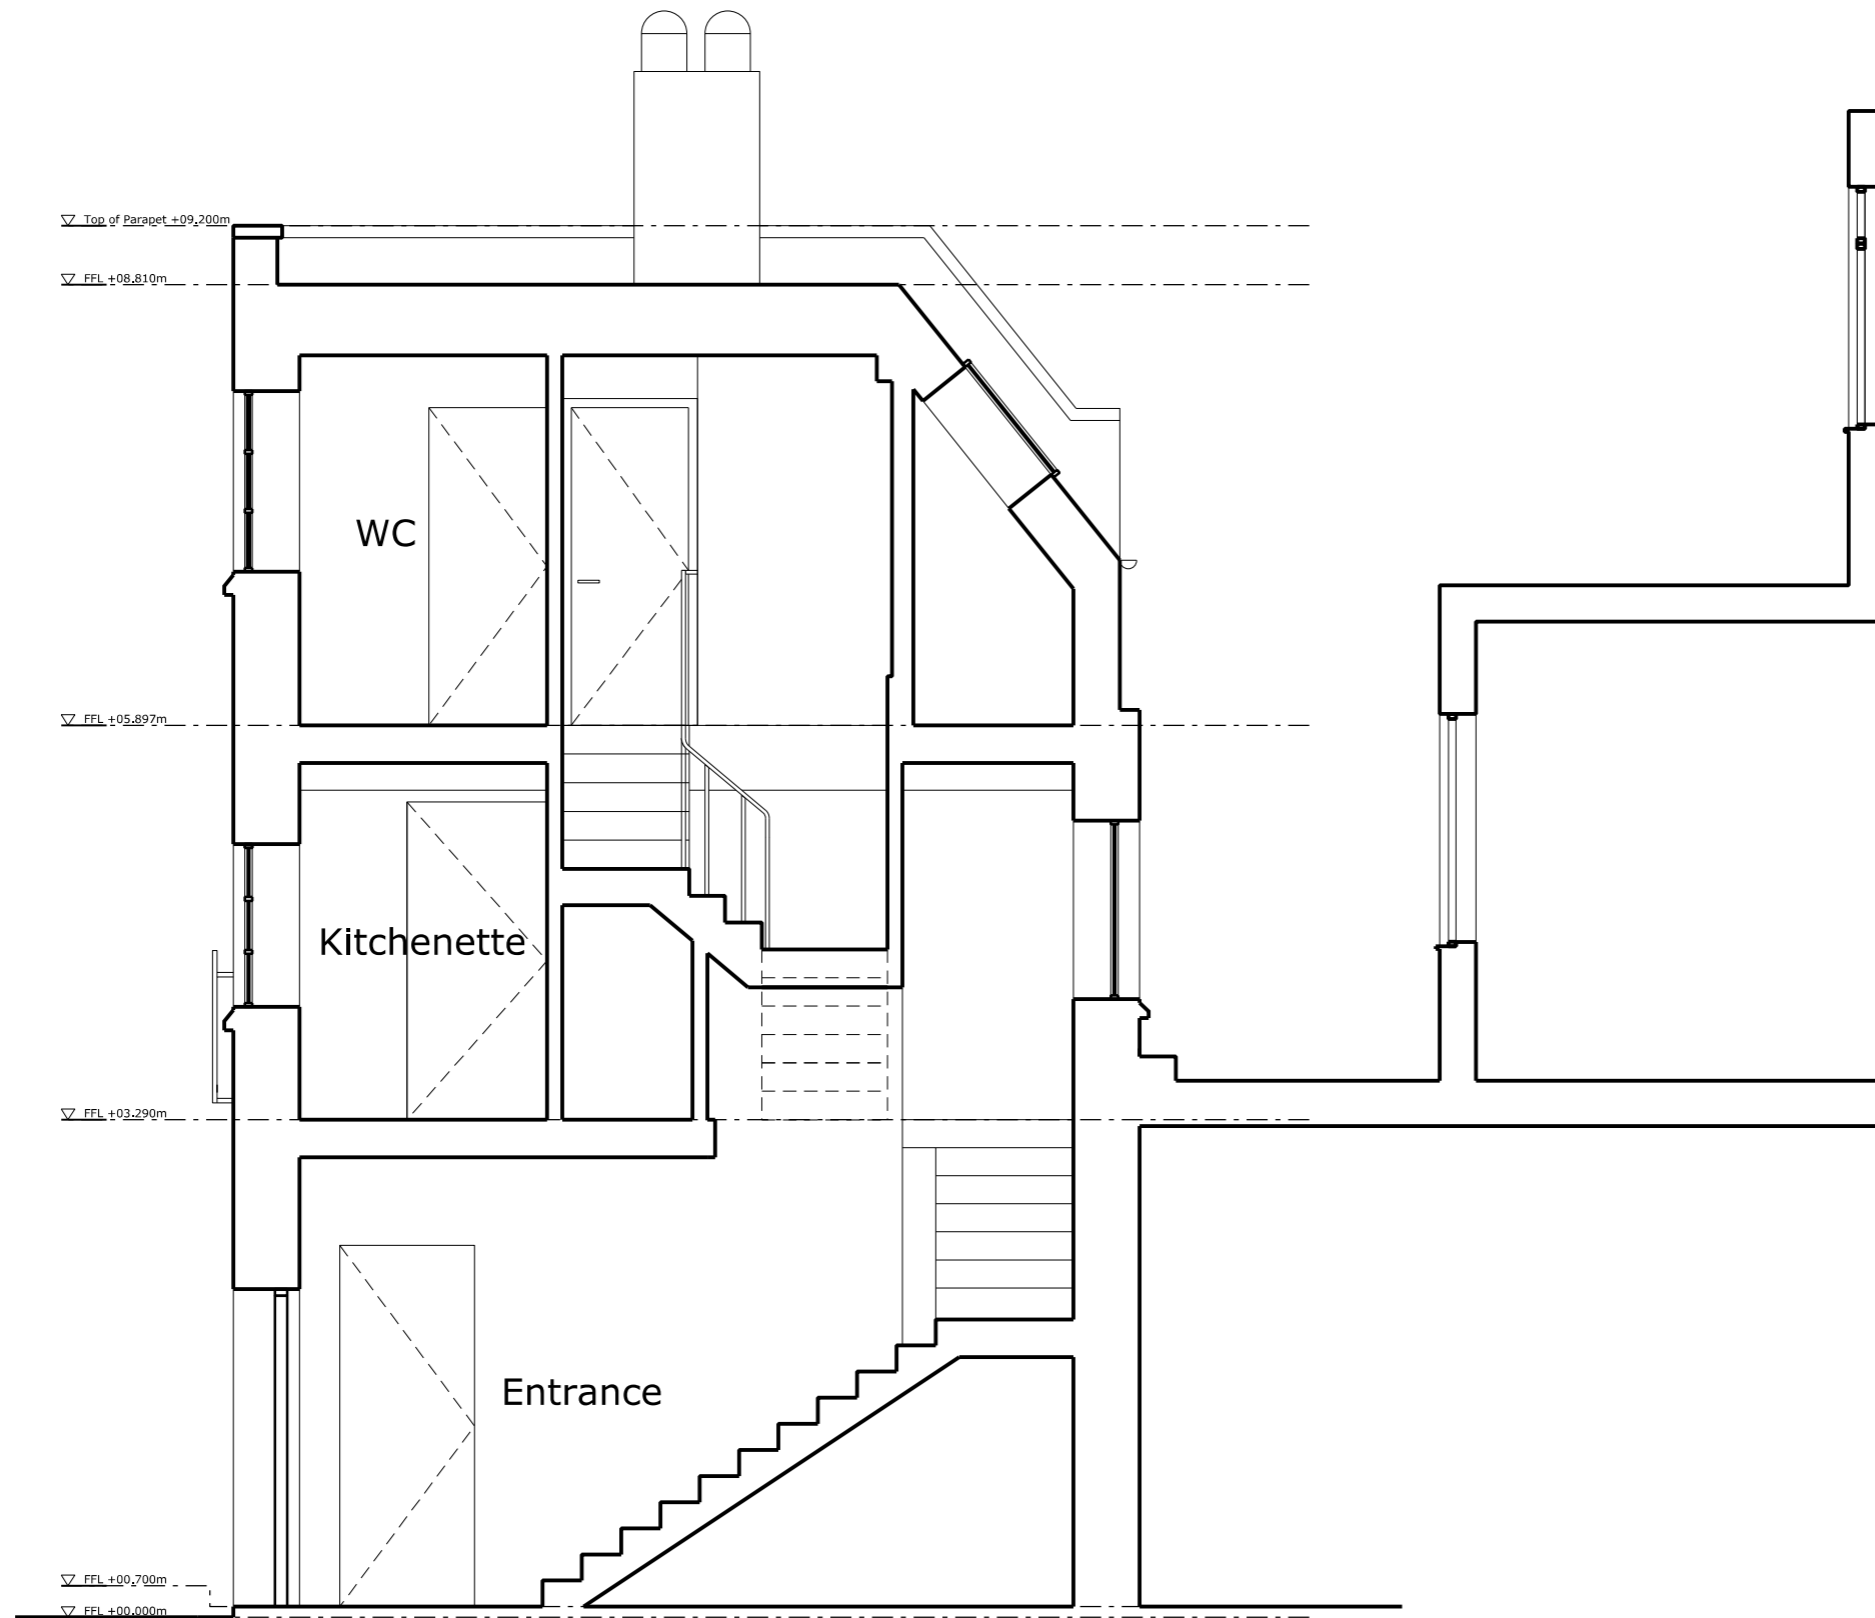

1 Existing Section AA
 SECTION

PX	DD/MM/YY	Summary of Revisions/	Status
Rev.	Date	Description	

David Morley Architects

18 Hatton Place, London, EC1N 8RU
 T +44 (0)20 7430 2444
 davidmorleyarchitects.co.uk

Project
 Roof Extension
 Client
 All City Media Ltd.


Title
 Existing Section AA

Project / Drawing No	Revision
688-00-030	P1
Date	Scale
23/03/2018	1:50 @ A3

© David Morley Architects
 Do not scale off drawing.
 Check all dimensions on site and advise any discrepancies before commencing work.
 All dimensions in millimetres unless otherwise noted.



Key

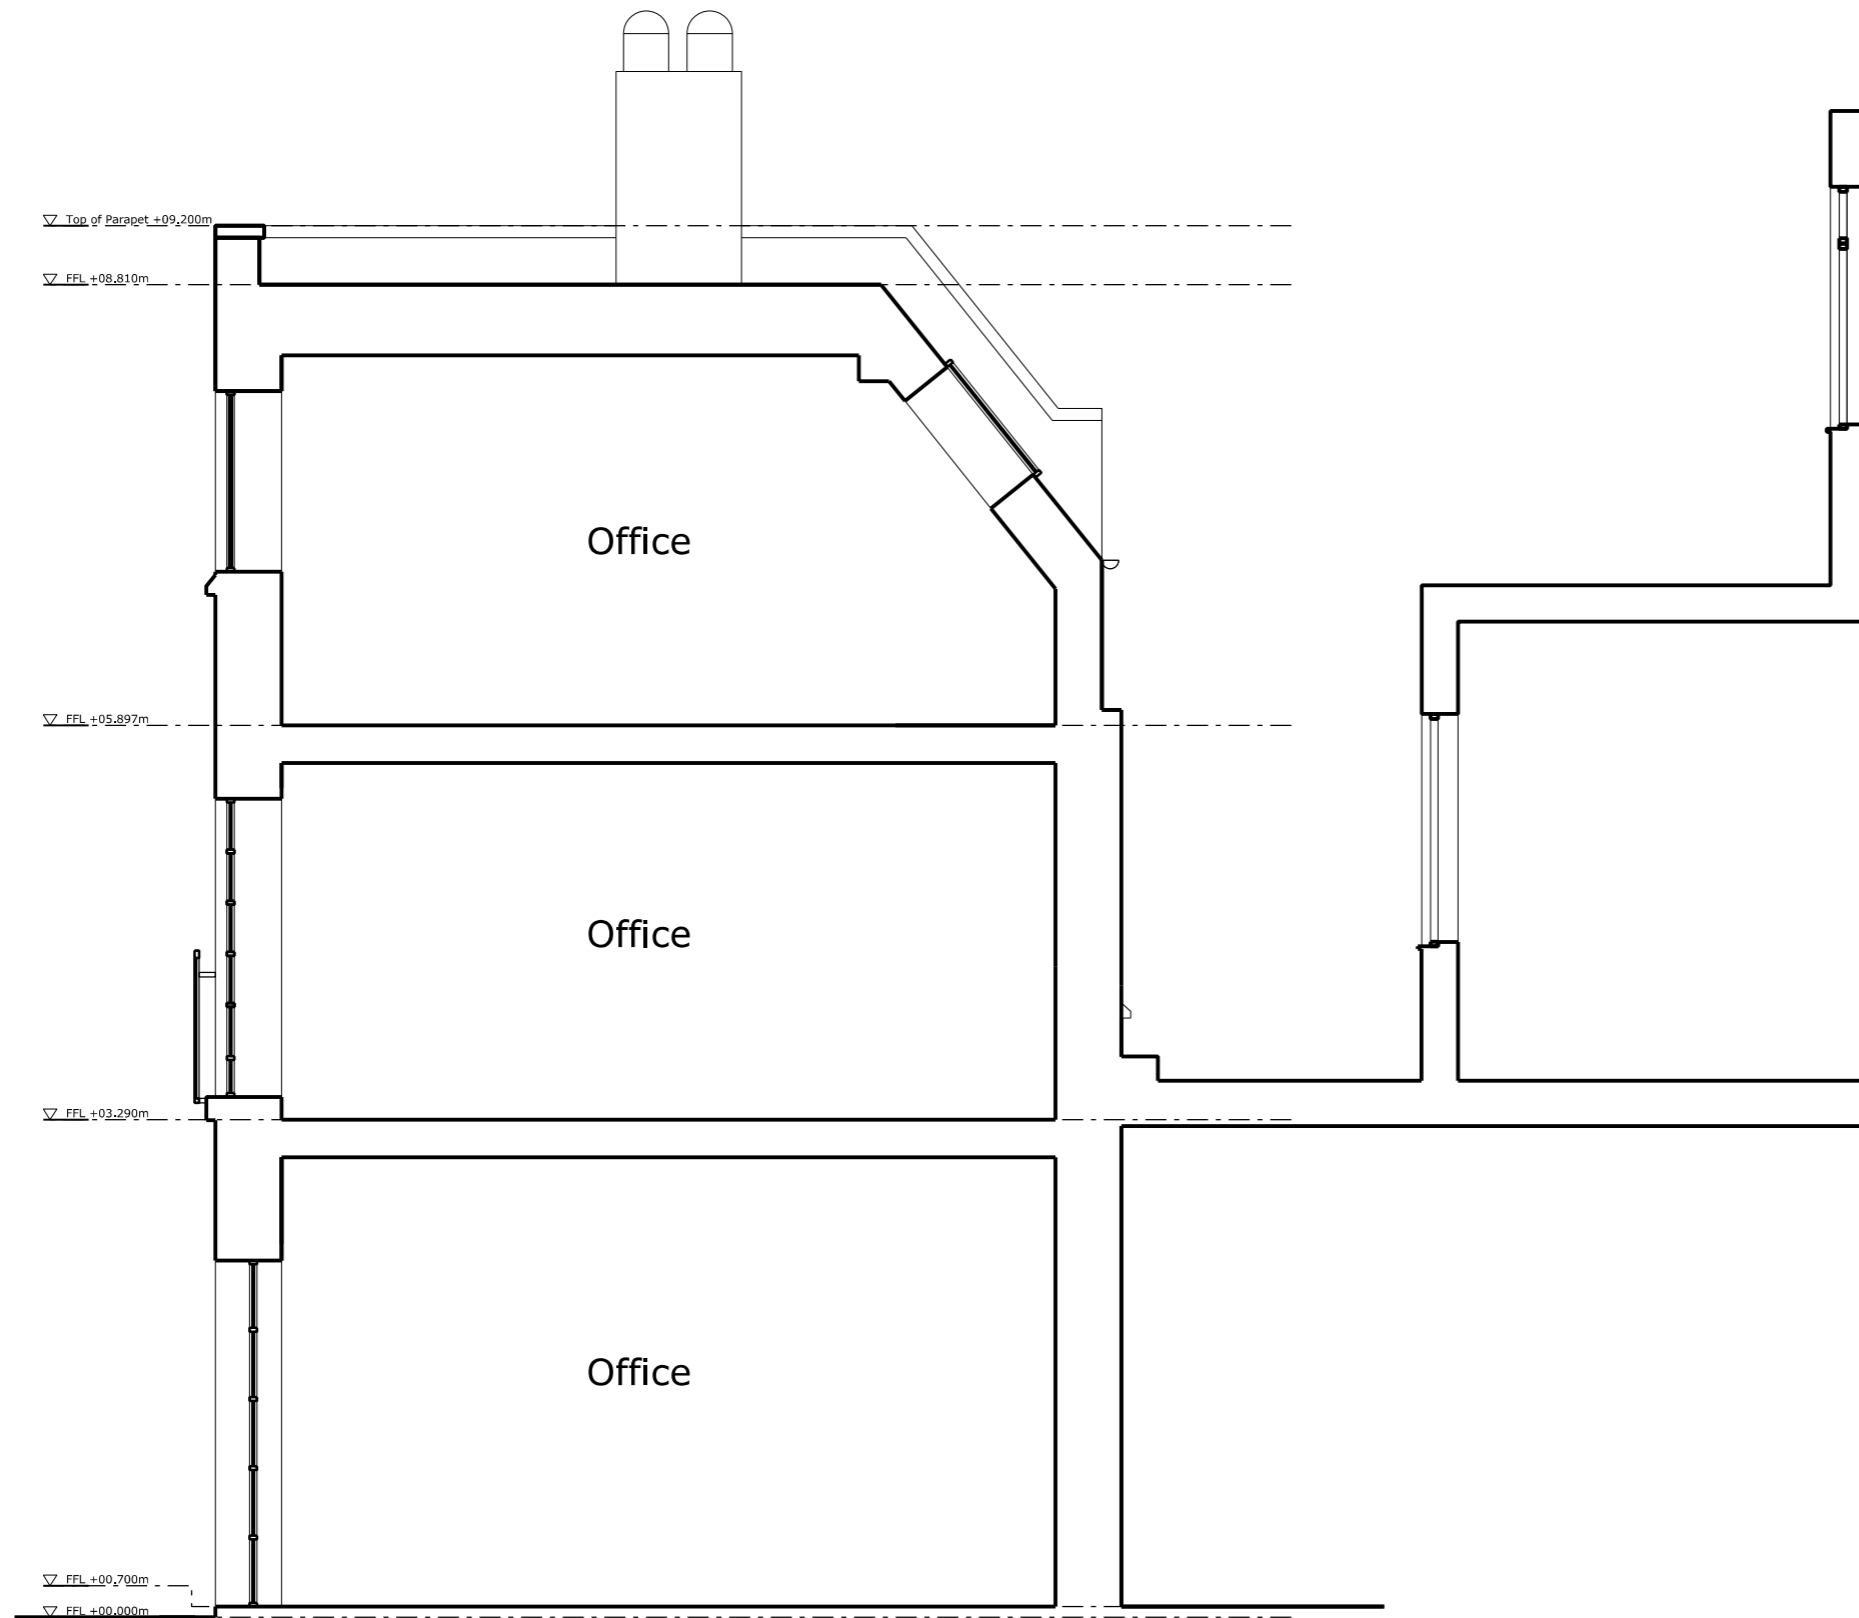

1 Section BB
 SECTION

PX	DD/MM/YY	Summary of Revisions/	Status
Rev.	Date	Description	

David Morley Architects


18 Hatton Place, London, EC1N 8RU
 T +44 (0)20 7430 2444
 davidmorleyarchitects.co.uk

Project
 Roof Extension
 Client
 All City Media Ltd.


Title
 Existing Section BB

Project / Drawing No	Revision
688-00-031	P1
Date	Scale
23/03/2018	1:50 @ A3

© David Morley Architects
 Do not scale off drawing.
 Check all dimensions on site and advise any discrepancies before commencing work.
 All dimensions in millimetres unless otherwise noted.

 

Key

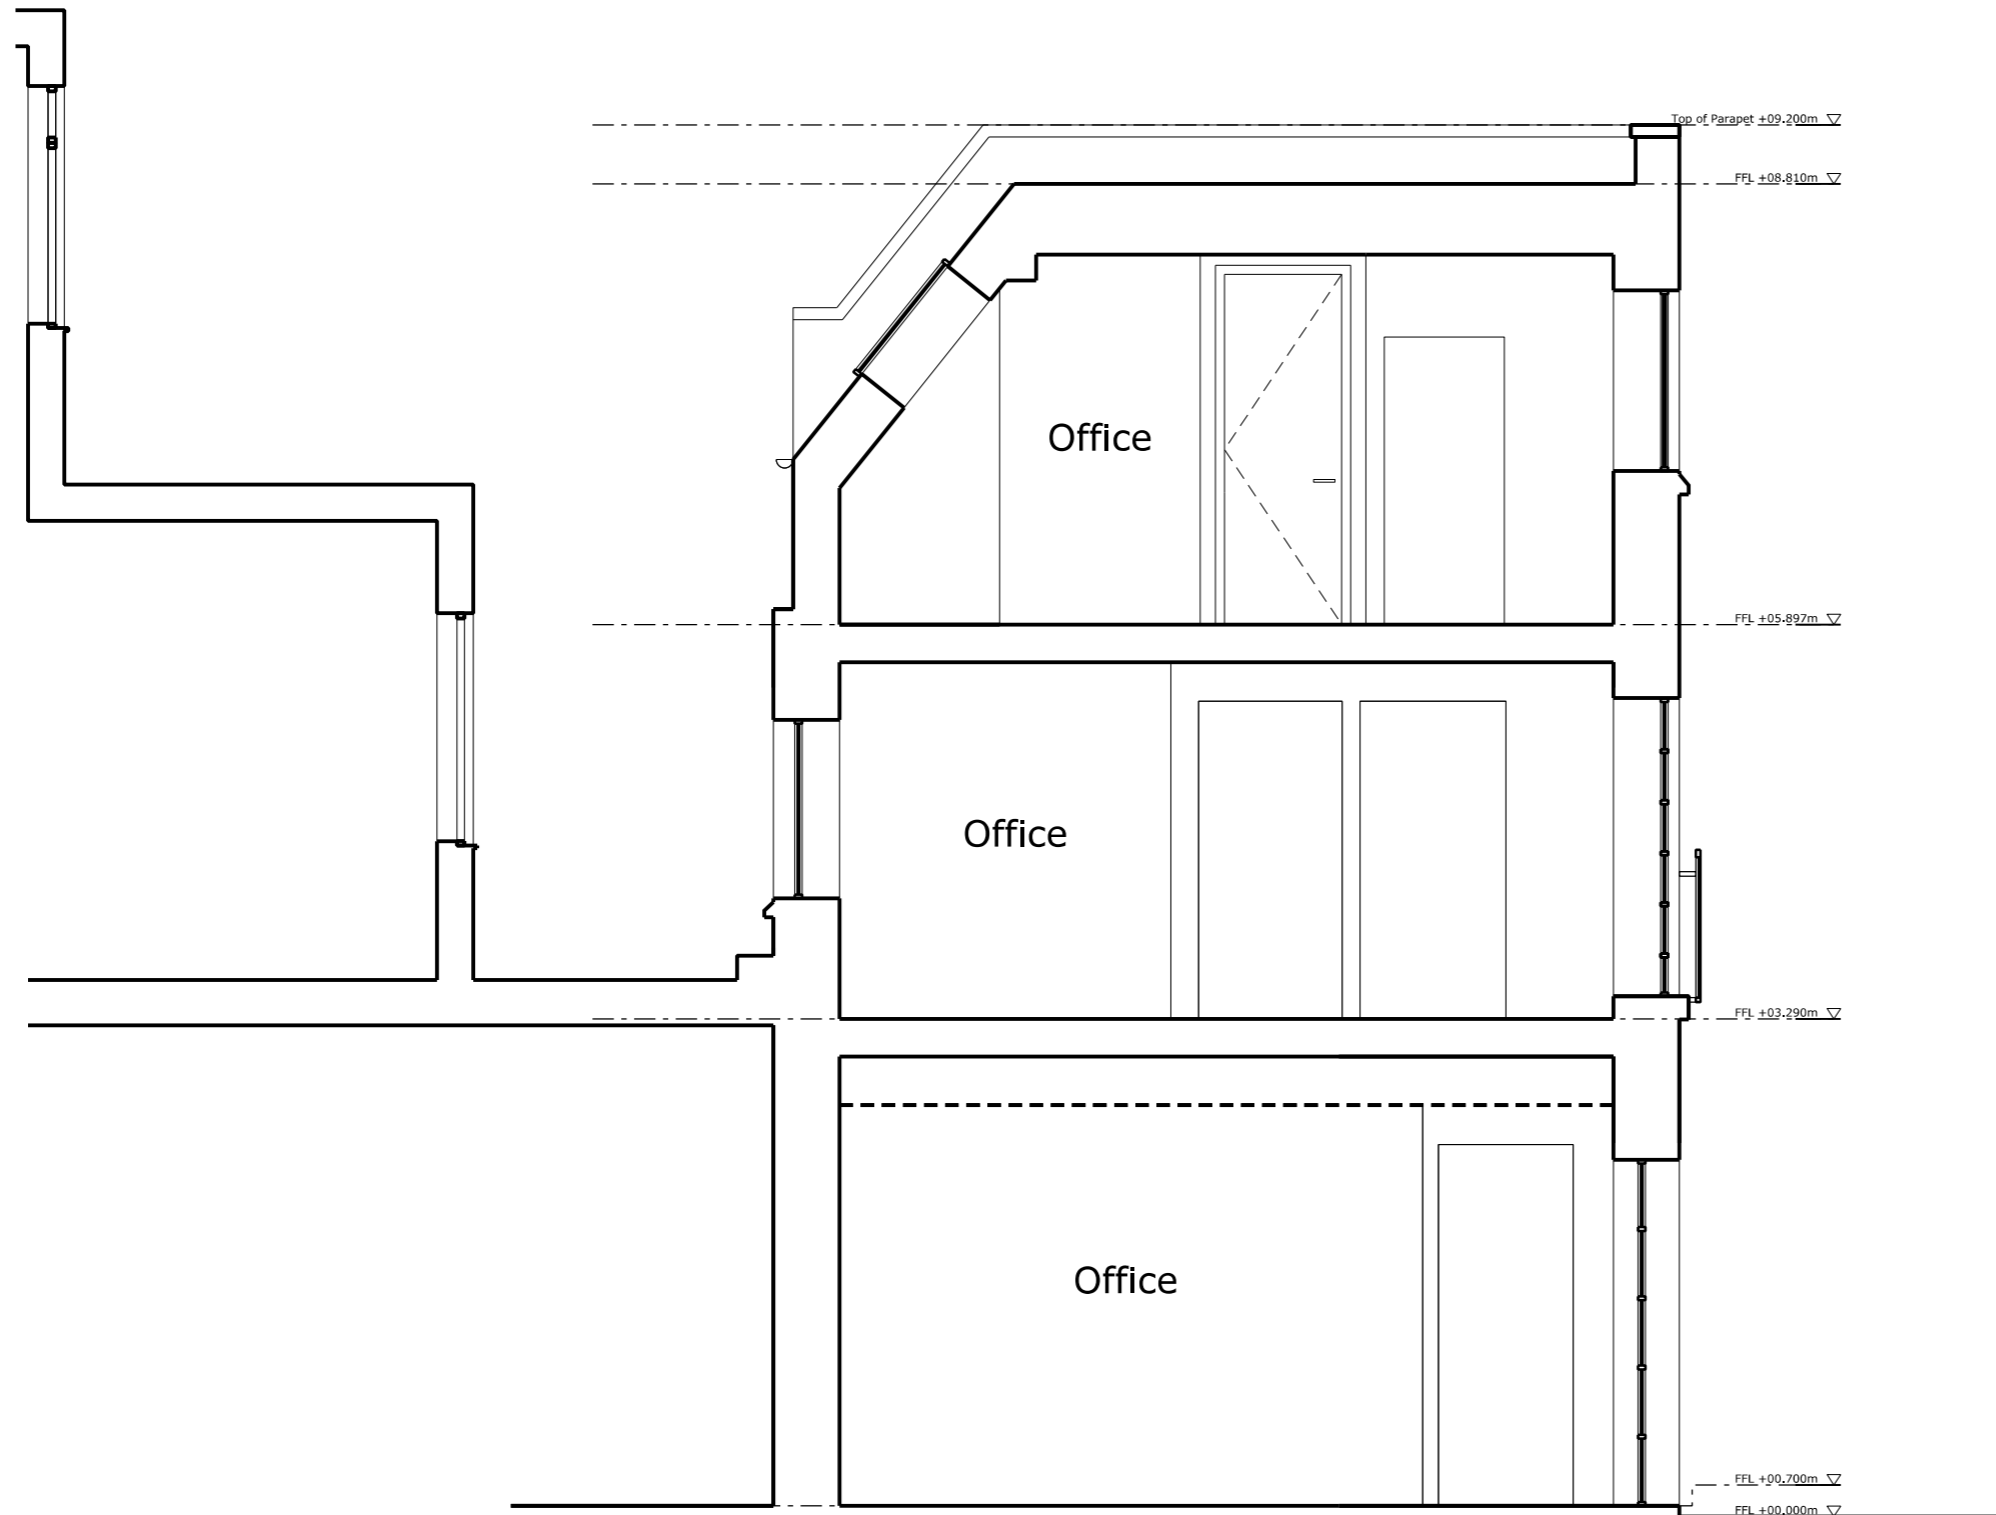

1 Section CC
SECTION

PX	DD/MM/YY	Summary of Revisions/	Status
Rev.	Date	Description	

DavidMorleyArchitects


18 Hatton Place, London, EC1N 8RU
 T +44 (0)20 7430 2444
 davidmorleyarchitects.co.uk

Project
 Roof Extension
 Client
 All City Media Ltd.


Title
 Existing Section CC

Project / Drawing No	Revision
688-00-032	P1
Date	Scale
23/03/2018	1:50 @ A3

© David Morley Architects
 Do not scale off drawing.
 Check all dimensions on site and advise any discrepancies before commencing work.
 All dimensions in millimetres unless otherwise noted.

 

Key

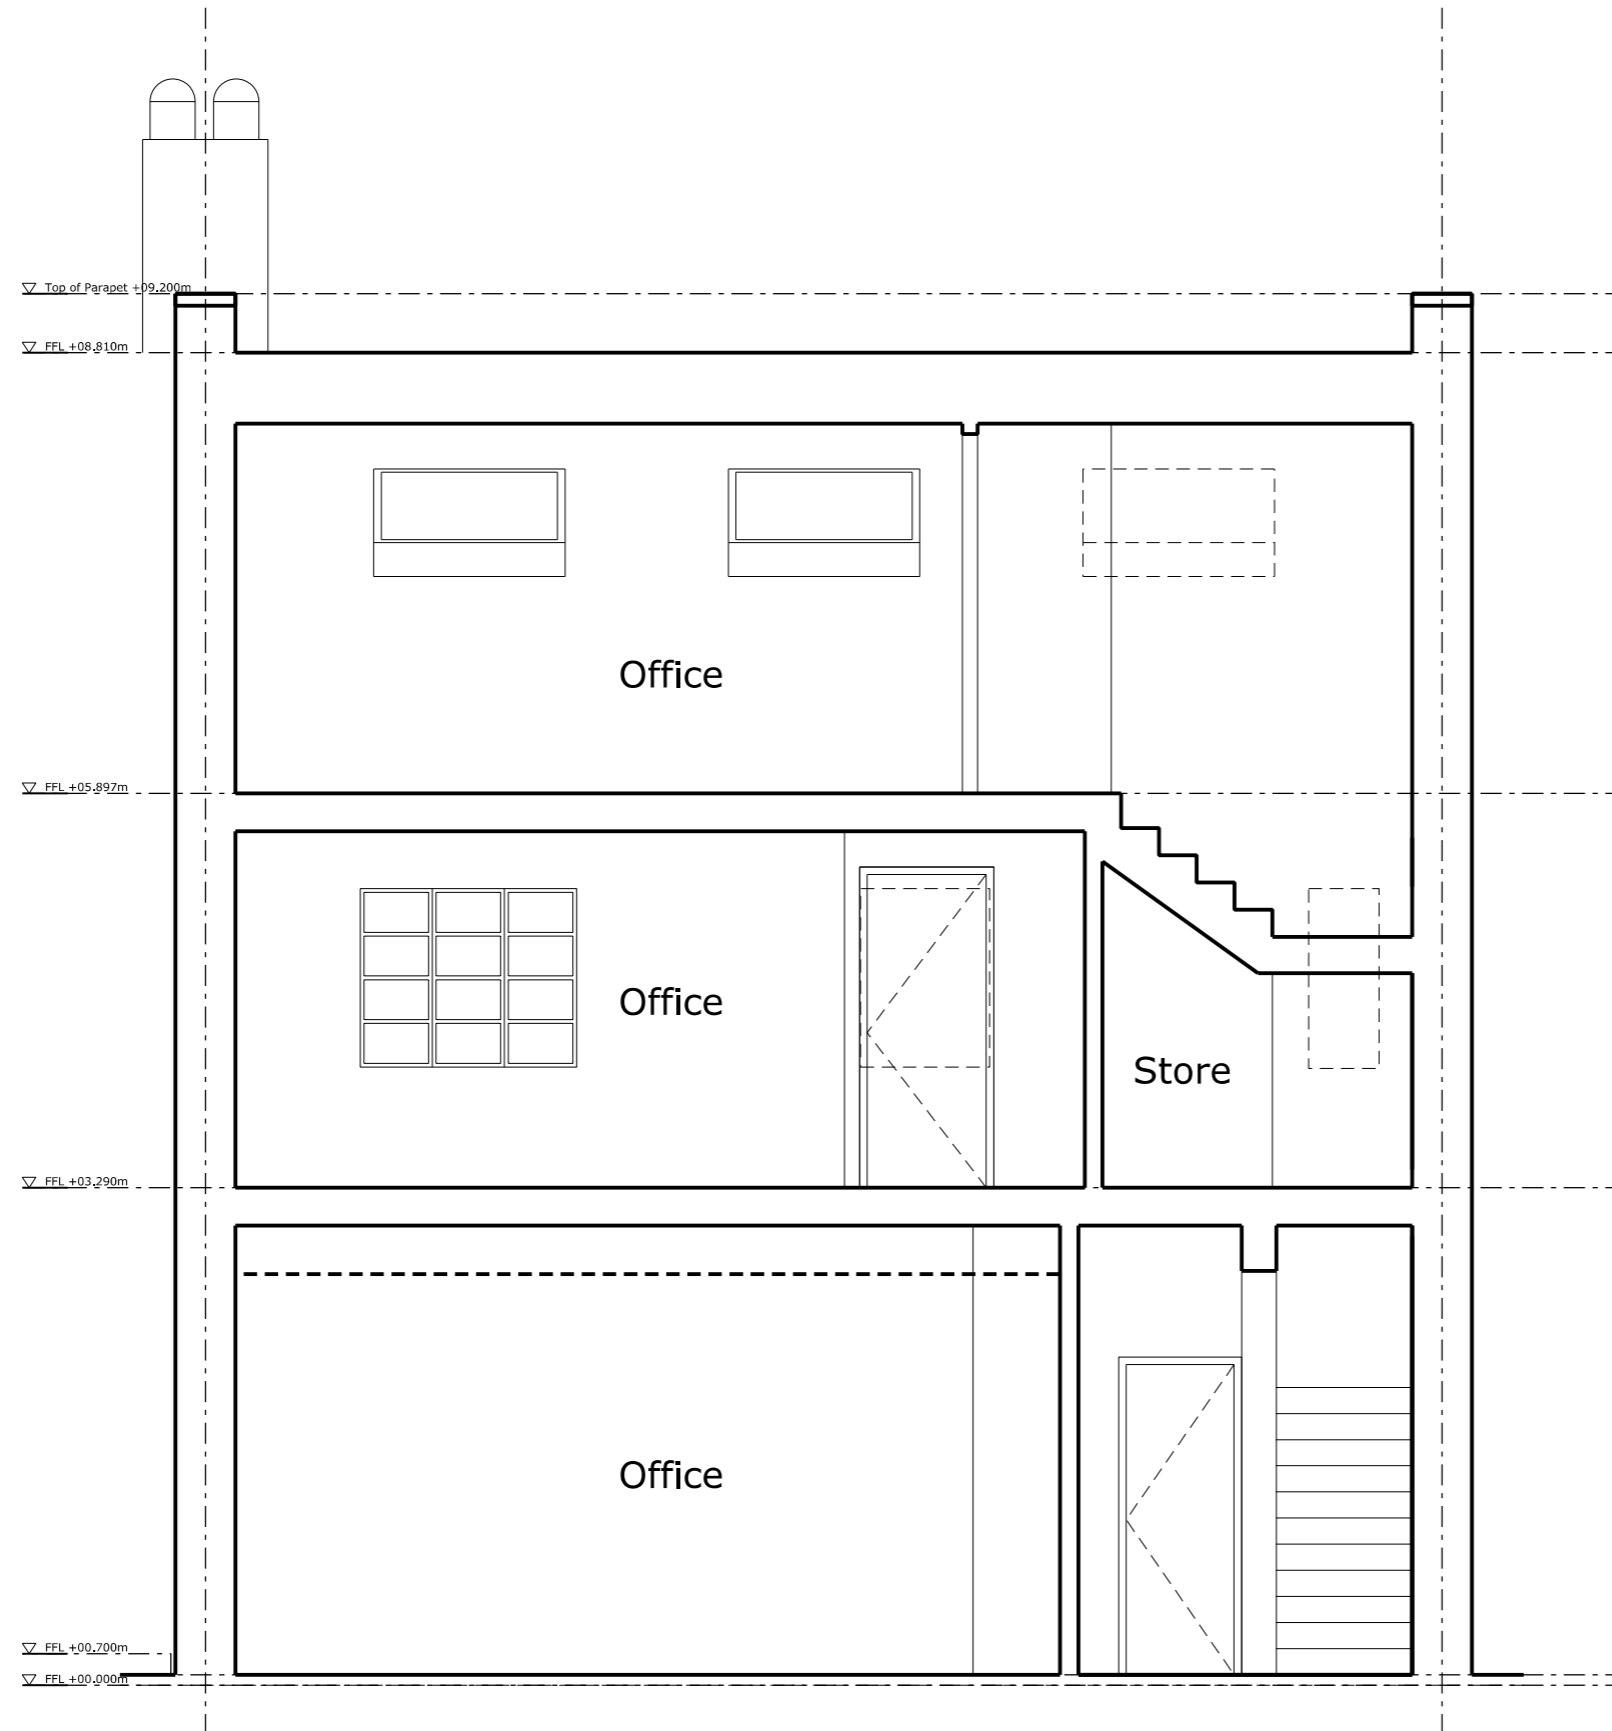

1 Existing Section DD
SECTION

PX	DD/MM/YY	Summary of Revisions/	Status
Rev.	Date	Description	

DavidMorleyArchitects


18 Hatton Place, London, EC1N 8RU
 T +44 (0)20 7430 2444
 davidmorleyarchitects.co.uk

Project
 Roof Extension
 Client
 All City Media Ltd.


Title
 Existing Section DD

Project / Drawing No	Revision
688-00-033	P1
Date	Scale
23/03/2018	1:50 @ A3

© David Morley Architects
 Do not scale off drawing.
 Check all dimensions on site and advise any discrepancies before commencing work.
 All dimensions in millimetres unless otherwise noted.

 

Key

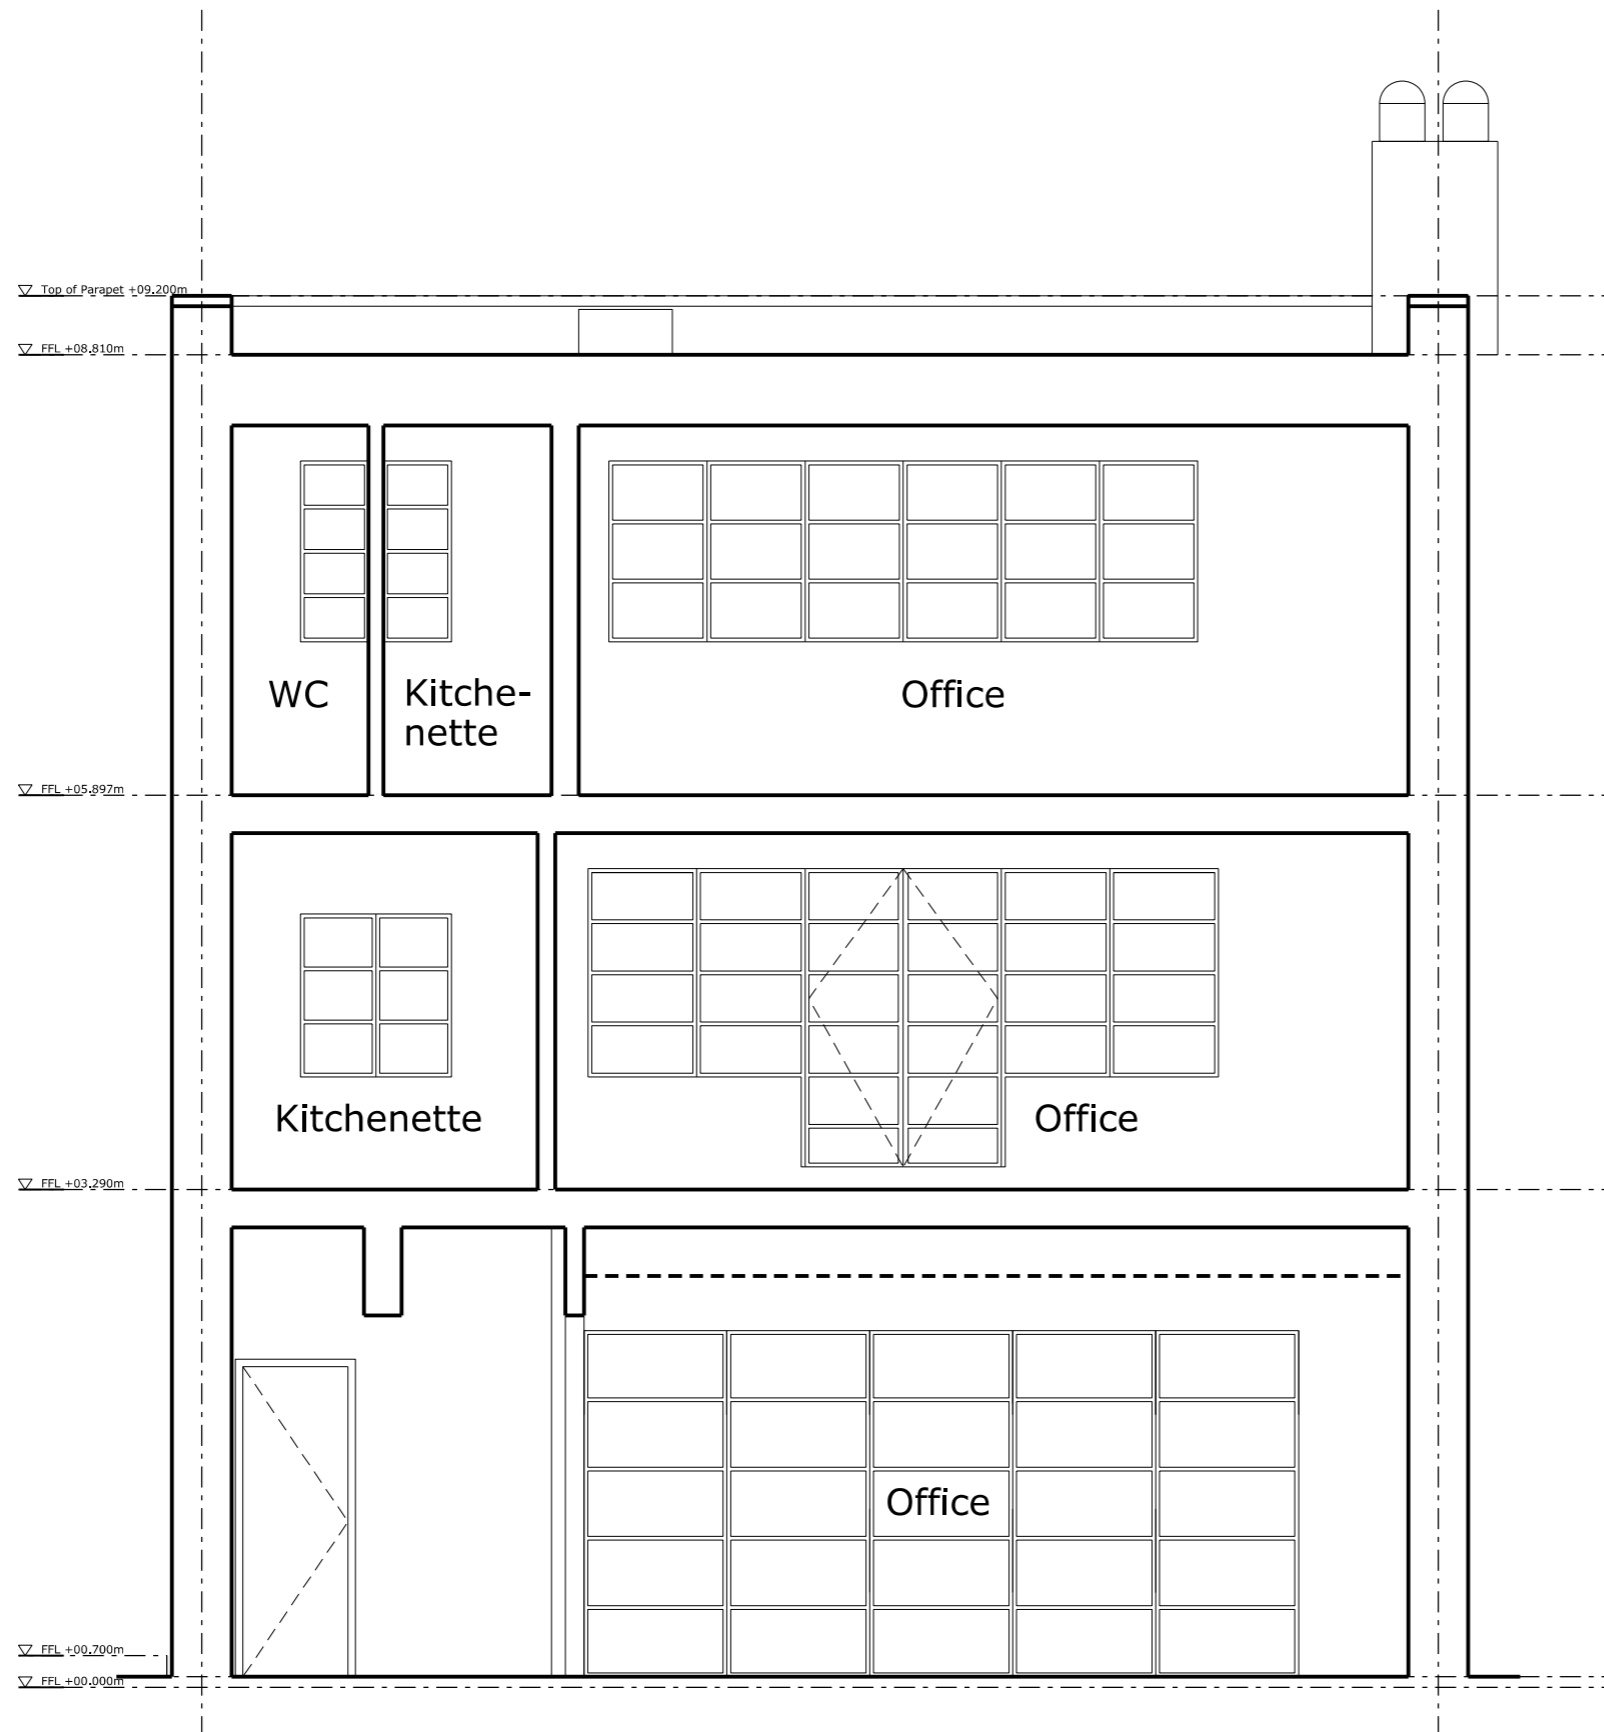

1 Existing Section EE
 SECTION

Rev.	Date	Description
PX	DD/MM/YY	Summary of Revisions/ Status

David Morley Architects

18 Hatton Place, London, EC1N 8RU
 T +44 (0)20 7430 2444
 davidmorleyarchitects.co.uk


Project
 Roof Extension
 Client
 All City Media Ltd.

Title
 Existing Section EE

Project / Drawing No	Revision
688-00-034	P1
Date	Scale
23/03/2018	1:50 @ A3

© David Morley Architects
Do not scale off drawing.
Check all dimensions on site and advise any discrepancies before commencing work.
All dimensions in millimetres unless otherwise noted.

Key

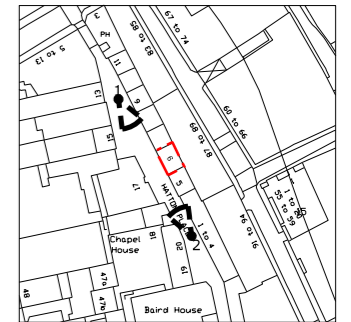

Viewpoint plan



Existing View 1



Existing View 2

Rev.	Date	Description
------	------	-------------


DavidMorleyArchitects

18 Hatton Place, London, EC1N 8RU
T +44 (0)20 7430 2444
davidmorleyarchitects.co.uk


Project
Roof Extension
Client
All City Media Ltd.

Title
Existing Photographs

Project / Drawing No	Revision
688-01-061	P1
Date	Scale
23/03/2018	-- @ A3

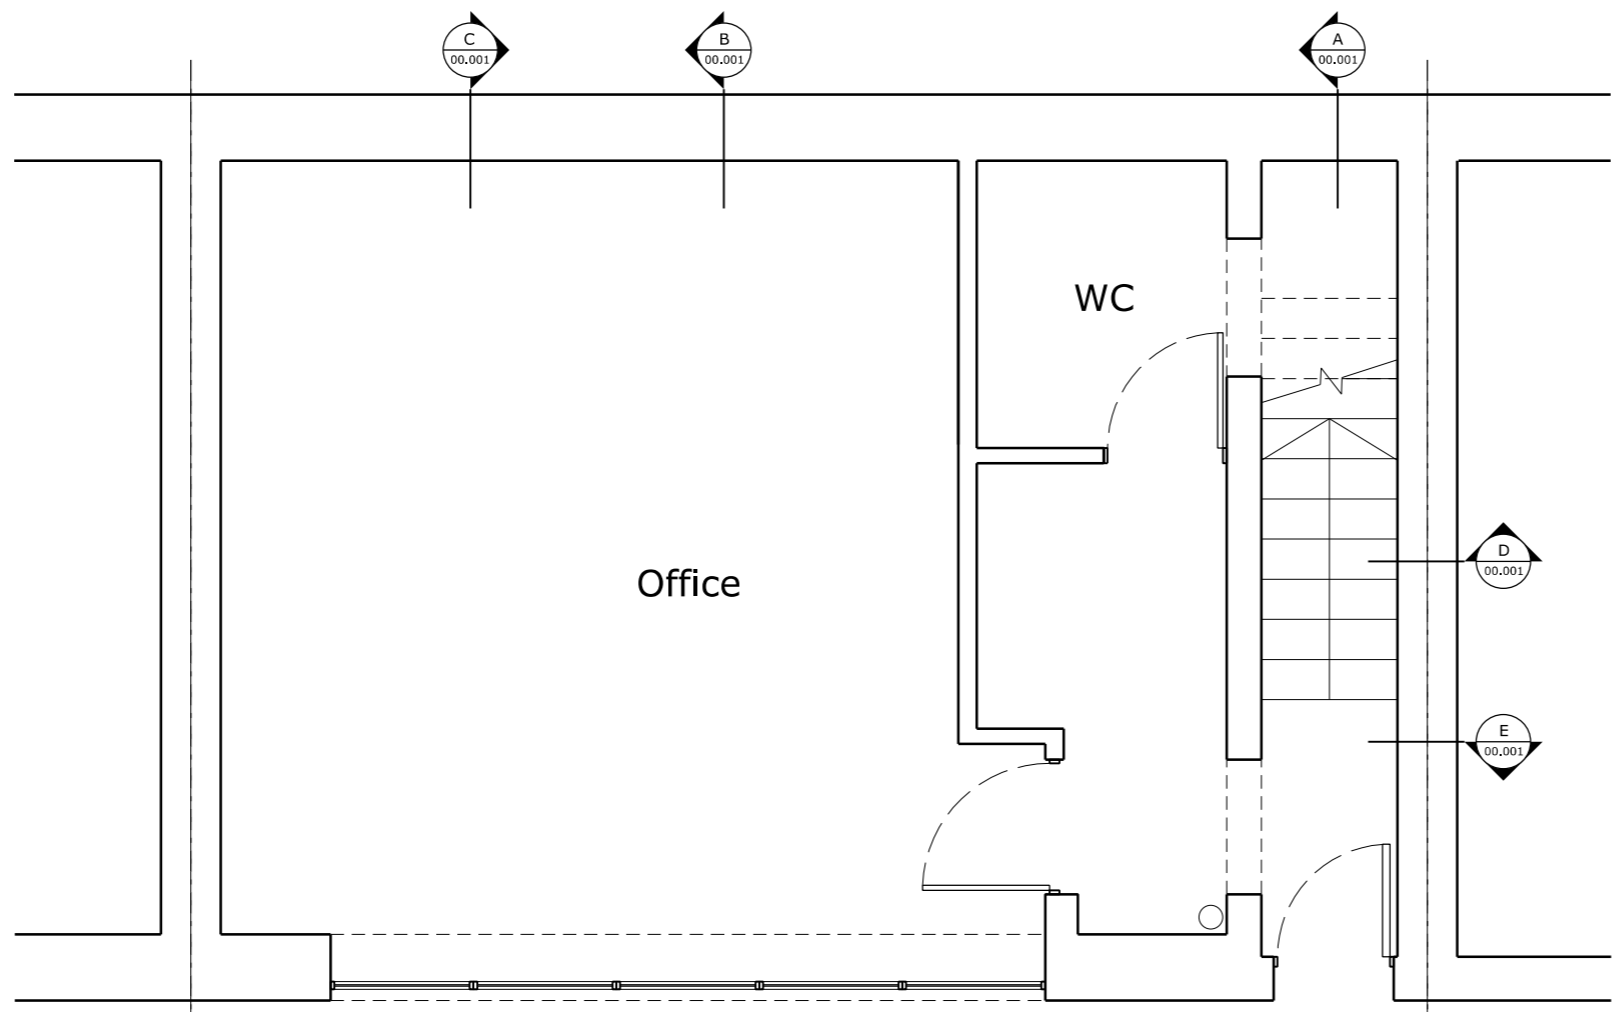


1 Ground Floor
PLAN

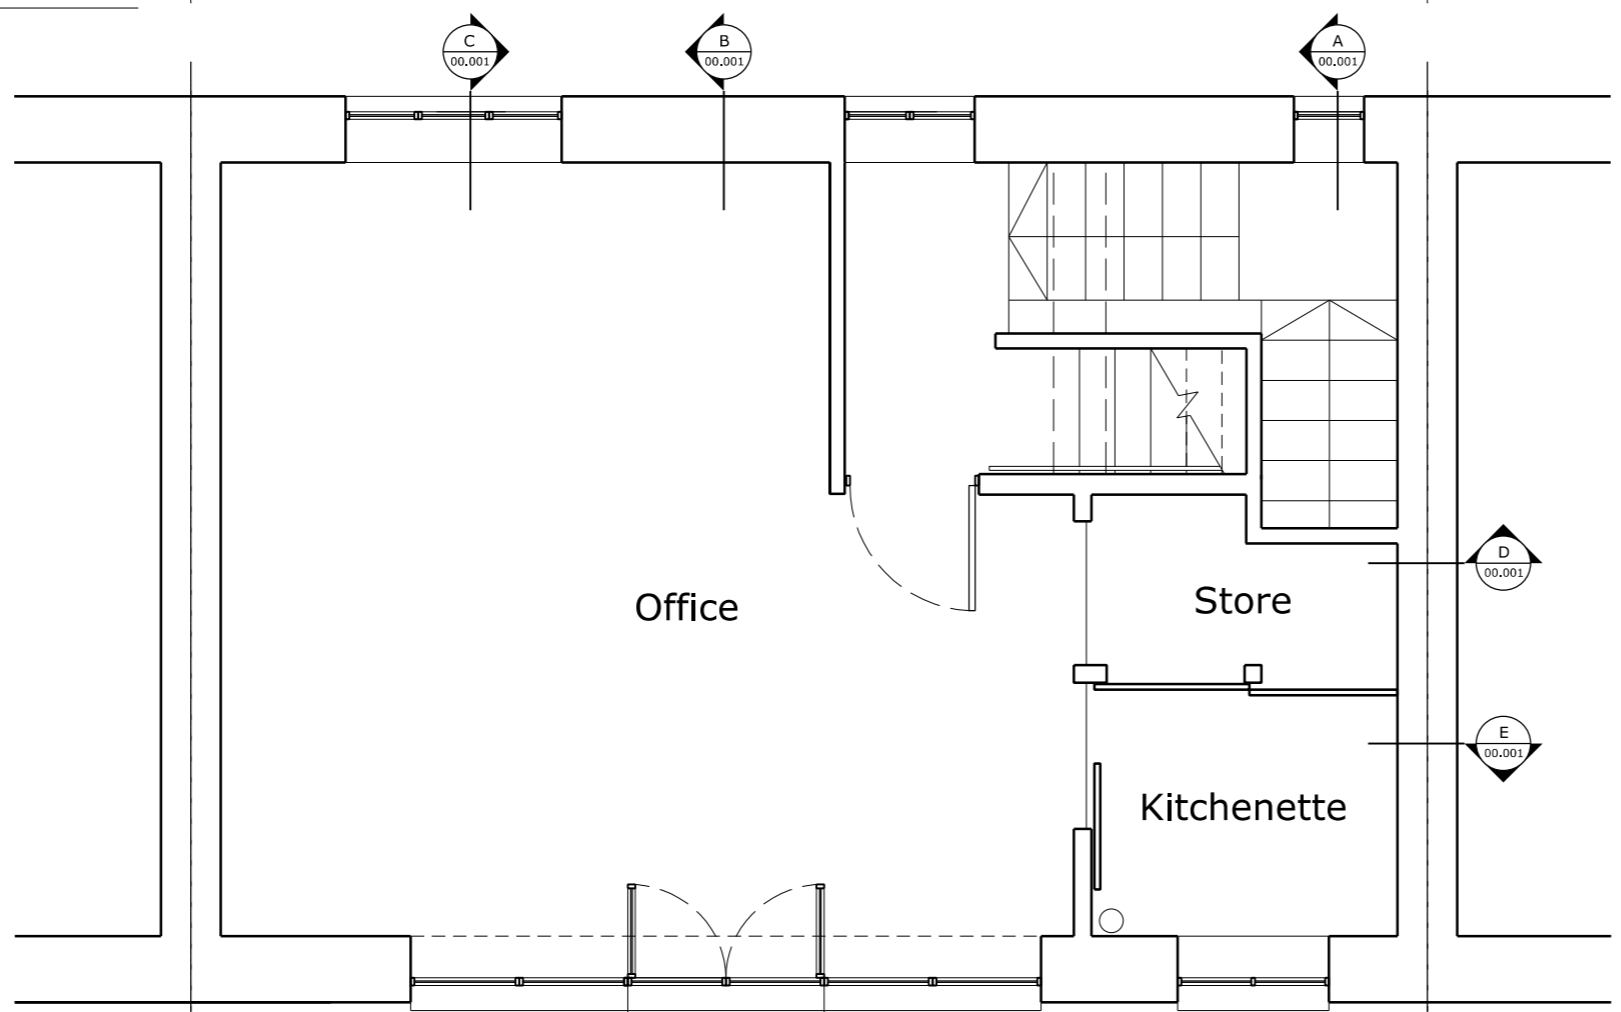

2 First Floor
PLAN

© David Morley Architects
Do not scale off drawing.
Check all dimensions on site and advise any discrepancies before commencing work.
All dimensions in millimetres unless otherwise noted.

 

Key

Rev.	Date	Description	Summary of Revisions/ Status
PX	DD/MM/YY		

David Morley Architects

18 Hatton Place, London, EC1N 8RU
T +44 (0)20 7430 2444
davidmorleyarchitects.co.uk

Project
Roof Extension
Client
All City Media Ltd.

Title
Existing Ground & First Floor Plans

Project / Drawing No	Revision
688-00-010	P1
Date	Scale
23/03/2018	1:50 @ A3