


Ordnance Survey, (c) Crown Copyright 2018. All rights reserved. Licence number 100022432

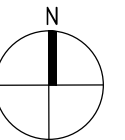

2 magdalen mews
back of 164 finchley road
london
NW3 5HB
tel:+44 (0)207 794 1625 fax:+44 (0) 207 794 0296
info@as-studio.co.uk


PROJECT ADDRESS:
287-289 INGLEWOOD MANSIONS
WEST END LANE, NW6 1RE

CLIENT NAME: Emer Ltd

Location Plan		—
DRAWING NO: 5287(PLA)001	DWG FILE: 5287(PLA)100-400	
PROJECT STAGE: PLANNING	DRAWN: TK	
VERSION:	SCALE: 1:1250	SIZE: A3
		DATE: MARCH 2018

THIS DRAWING AND DESIGN IS THE PROPERTY OF AS-STUDIO LTD AND MUST NOT BE ISSUED, LOANED OR COPIED WITHOUT WRITTEN CONSENT


WEST END LANE

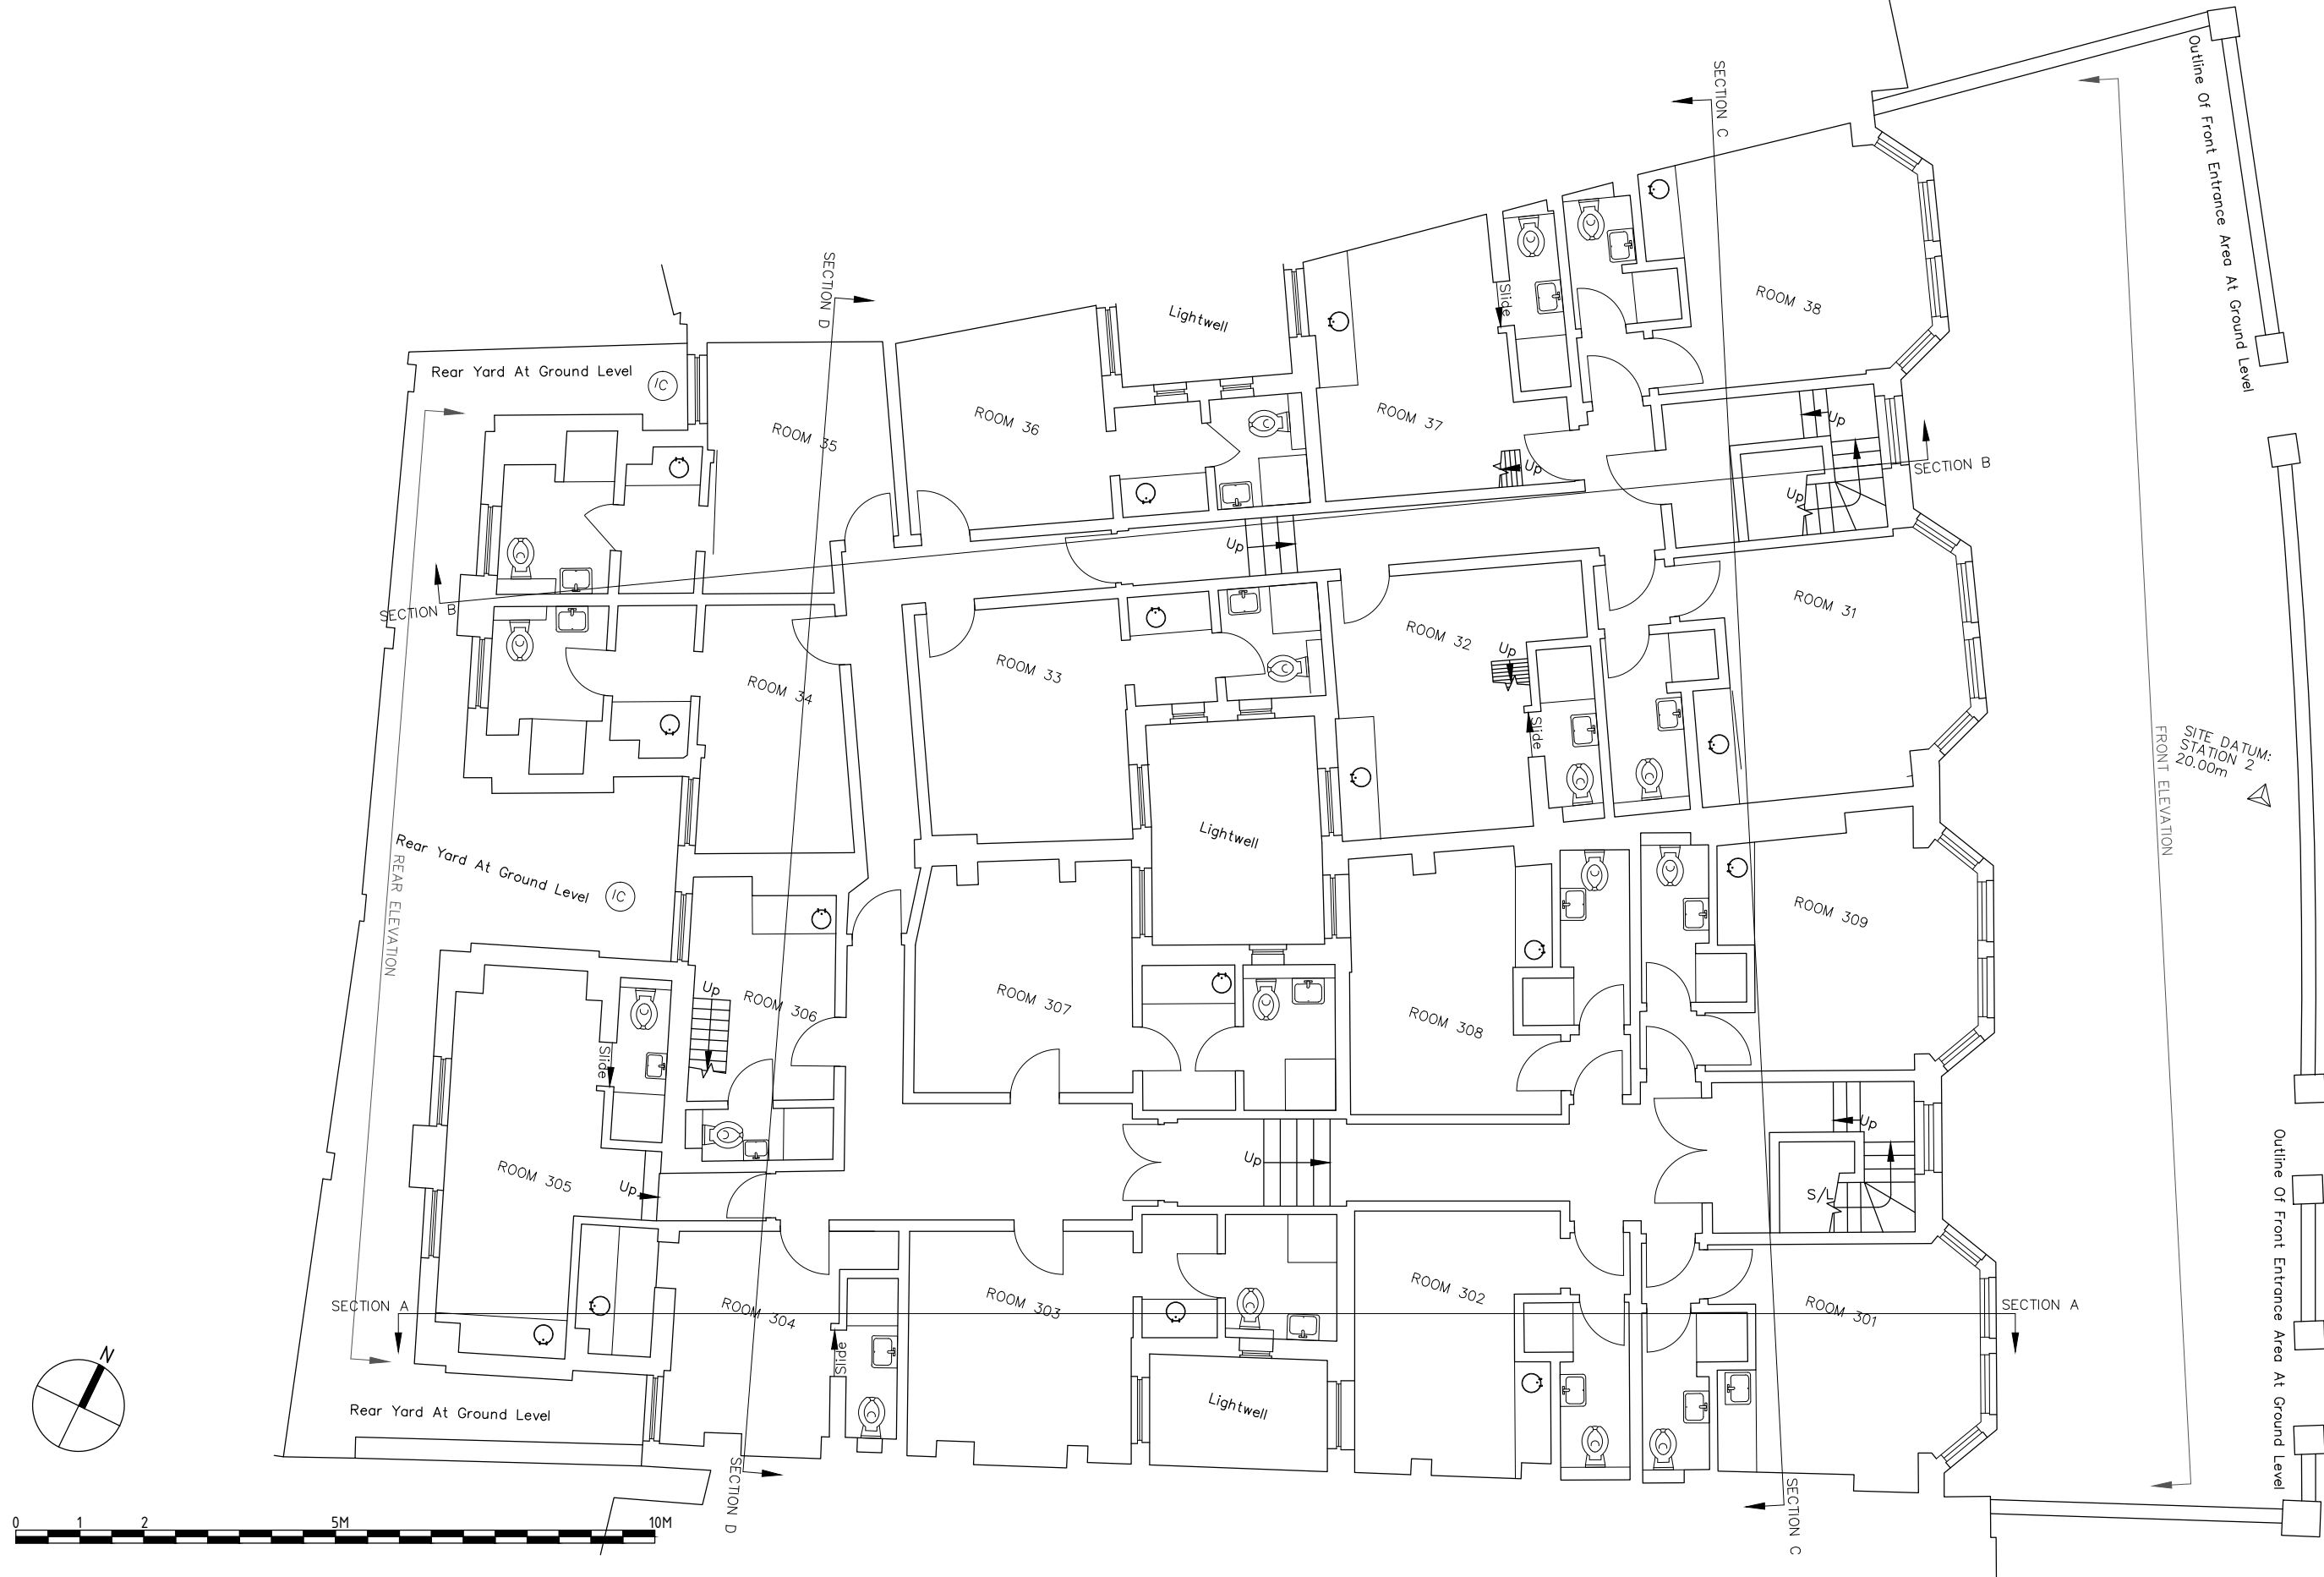

2 magdalen mews
back of 164 finchley road
london
NW3 5HB
 tel:+44 (0)207 794 1625 fax:+44 (0) 207 794 0296
 info@as-studio.co.uk

PROJECT ADDRESS:
 287-289 INGLEWOOD MANSIONS
 WEST END LANE, NW6 1RE
 CLIENT NAME: Emer Ltd

Existing 3rd Floor Plan			
DRAWING NO: 5287(PLA)100	DWG FILE: 5287(PLA)100-400		
PROJECT STAGE: PLANNING	DRAWN: TK		
VERSION:	SCALE: 1:100	SIZE: A3	DATE: MARCH 2018

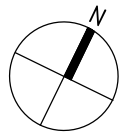

THIS DRAWING AND DESIGN IS THE PROPERTY OF AS-STUDIO LTD AND MUST NOT BE ISSUED, LOANED OR COPIED WITHOUT WRITTEN CONSENT



2 magdalen mews
back of 164 finchley road
london
NW3 5HB

tel:+44 (0)207 794 1625 fax:+44 (0) 207 794 0296
 info@as-studio.co.uk

PROJECT ADDRESS:
 287-289 INGLEWOOD MANSIONS
 WEST END LANE, NW6 1RE

CLIENT NAME: Emer Ltd

Existing Roof Plan

DRAWING NO: 5287(PLA)101

PROJECT STAGE: PLANNING

VERSION:

DWG FILE: 5287(PLA)100-400

DRAWN: TK

SCALE: 1:100

SIZE: A3

DATE: MARCH 2018



2 magdalen mews
back of 164 finchley road
london
NW3 5HB
tel:+44 (0)207 794 1625 fax:+44 (0) 207 794 0296
info@as-studio.co.uk

PROJECT ADDRESS: 287-289 INGLEWOOD MANSIONS WEST END LANE, NW6 1RE		Existing Front East Elevation		
CLIENT NAME: Emer Ltd		DRAWING NO: 5287(PLA)200	DWG FILE: 5287(PLA)100-400	
		PROJECT STAGE: PLANNING	DRAWN: TK	
		VERSION:	SCALE: 1:100 SIZE: A3	
DATE: MARCH 2018				




2 magdalen mews
back of 164 finchley road
london
NW3 5HB
 tel:+44 (0)207 794 1625 fax:+44 (0) 207 794 0296
 info@as-studio.co.uk



PROJECT ADDRESS:
 287-289 INGLEWOOD MANSIONS
 WEST END LANE, NW6 1RE
 CLIENT NAME: Emer Ltd

Existing Rear West Elevation			—
DRAWING NO: 5287(PLA)201	DWG FILE: 5287(PLA)100-400		
PROJECT STAGE: PLANNING	DRAWN: TK		DATE: MARCH 2018
VERSION:	SCALE: 1:100	SIZE: A3	

THIS DRAWING AND DESIGN IS THE PROPERTY OF AS-STUDIO LTD AND MUST NOT BE ISSUED, LOANED OR COPIED WITHOUT WRITTEN CONSENT

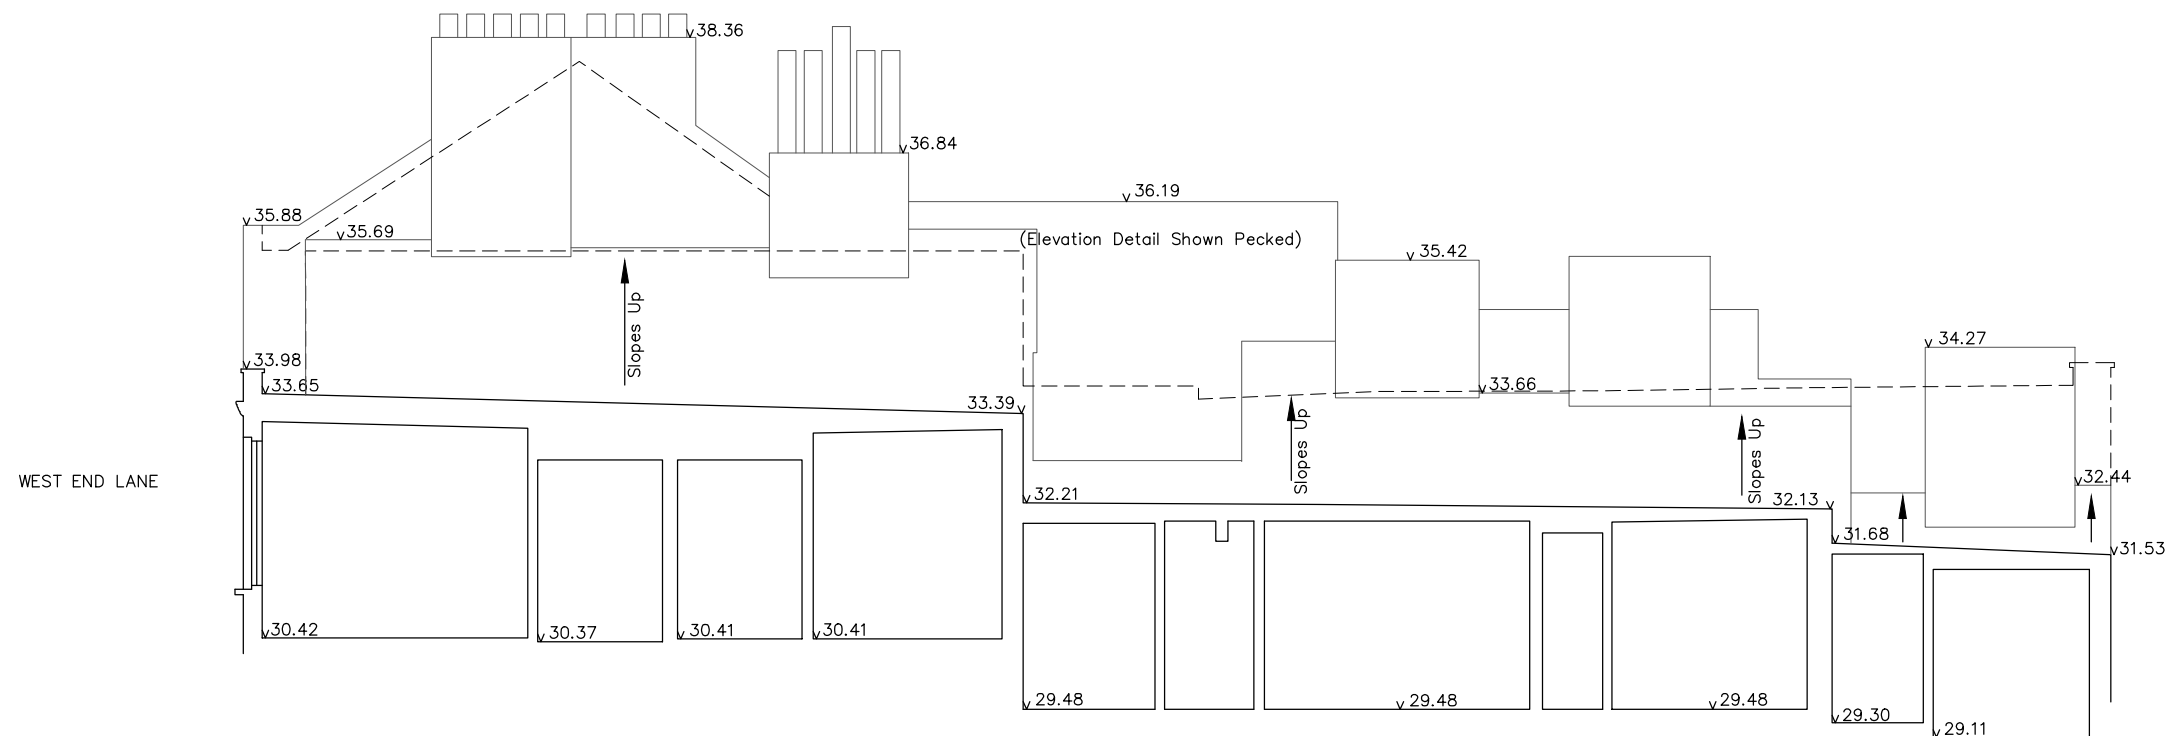

EXISTING SECTION AA

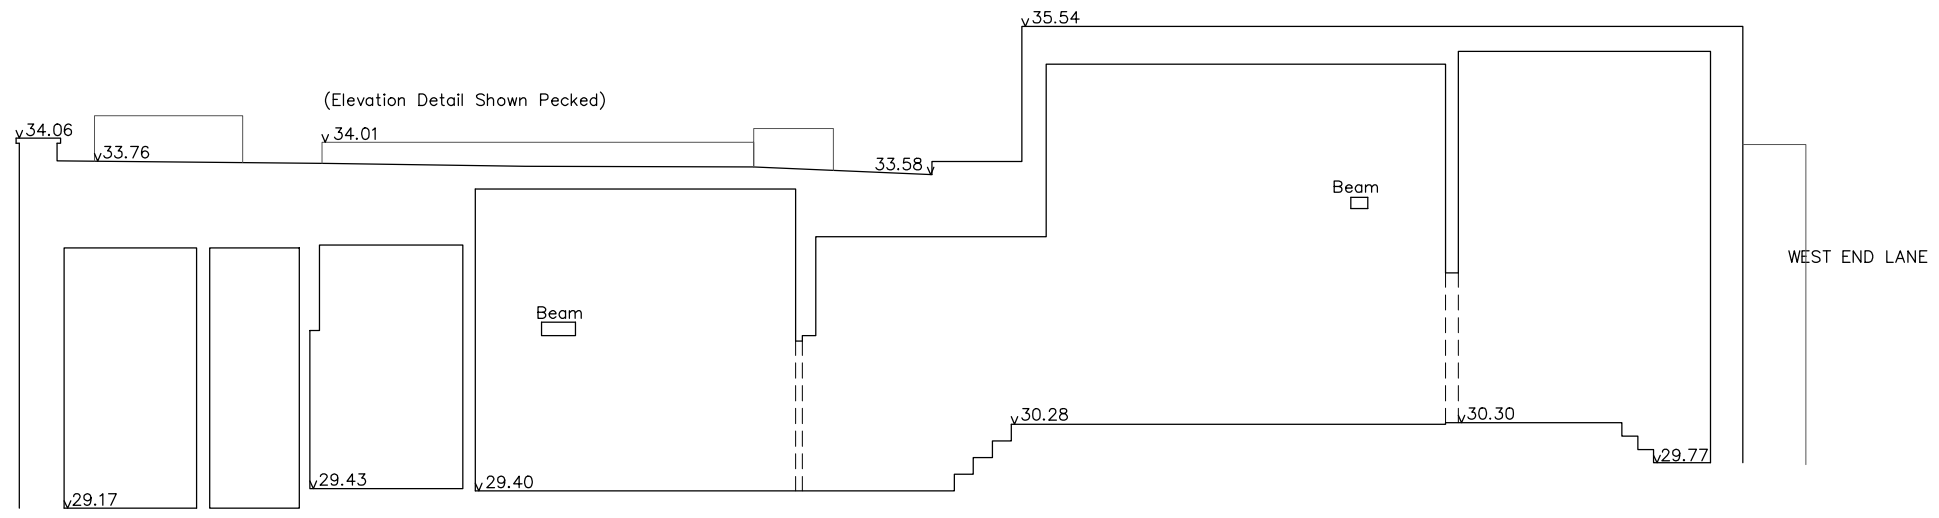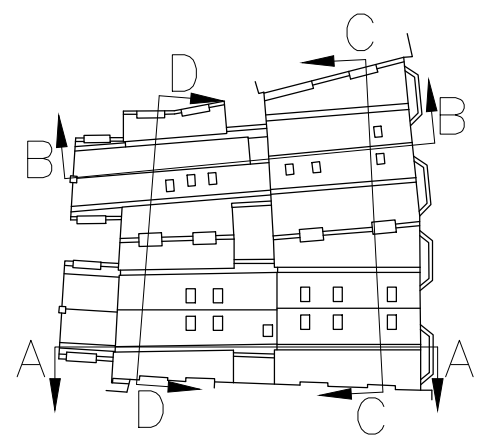

EXISTING SECTION BB




2 magdalen mews
back of 164 finchley road
london
NW3 5HB
tel:+44 (0)207 794 1625 fax:+44 (0) 207 794 0296
info@as-studio.co.uk

PROJECT ADDRESS:
287-289 INGLEWOOD MANSIONS
WEST END LANE, NW6 1RE



CLIENT NAME: Emer Ltd

Existing Sections		—
DRAWING NO: 5287(PLA)300	DWG FILE: 5287(PLA)100-400	
PROJECT STAGE: PLANNING	DRAWN: TK	
VERSION:	SCALE: 1:100 SIZE: A3	
		DATE: MARCH 2018

THIS DRAWING AND DESIGN IS THE PROPERTY OF AS-STUDIO LTD AND MUST NOT BE ISSUED, LOANED OR COPIED WITHOUT WRITTEN CONSENT

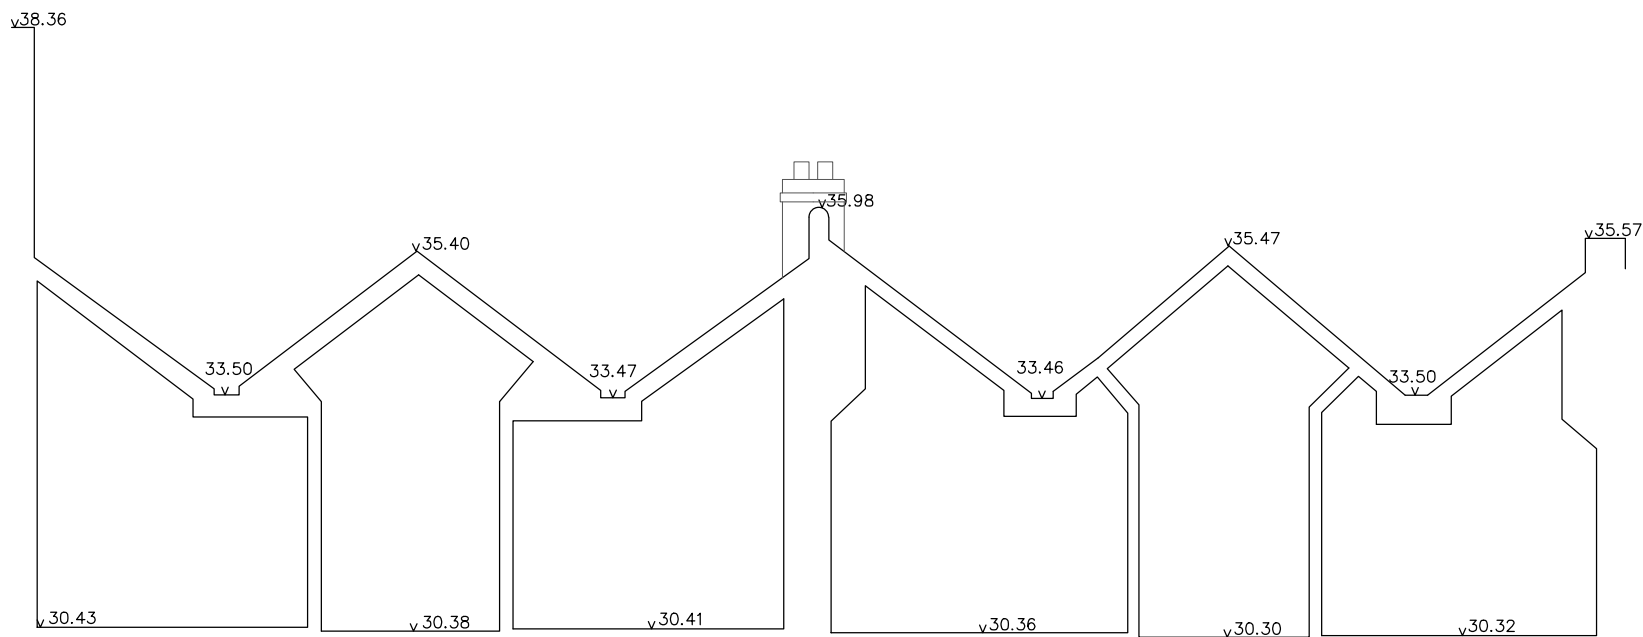

EXISTING SECTION CC

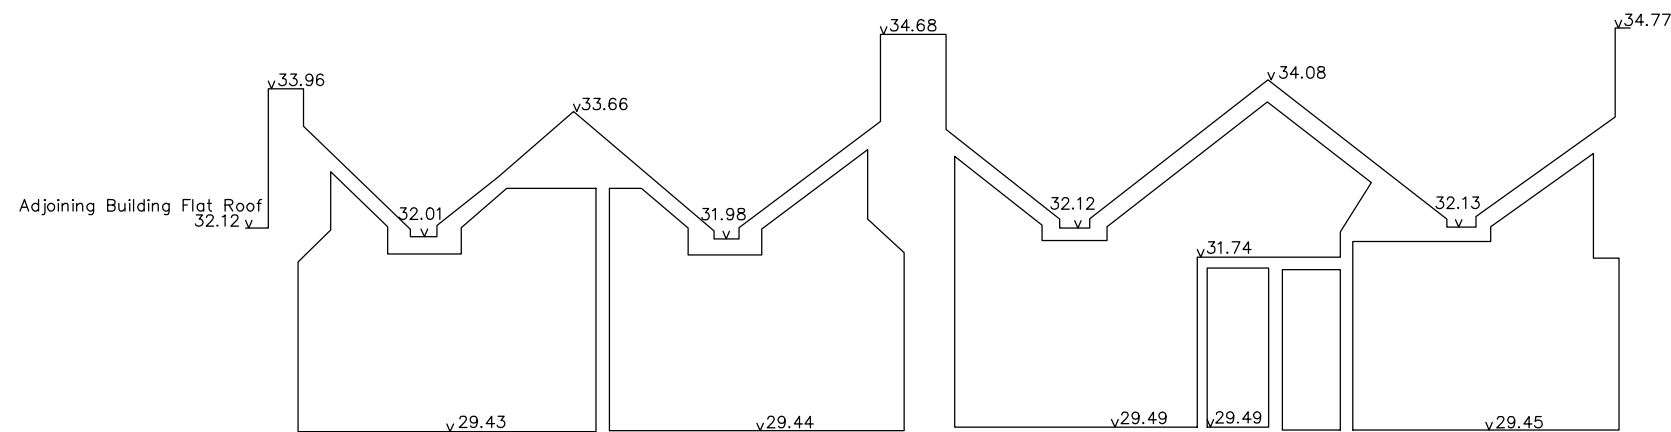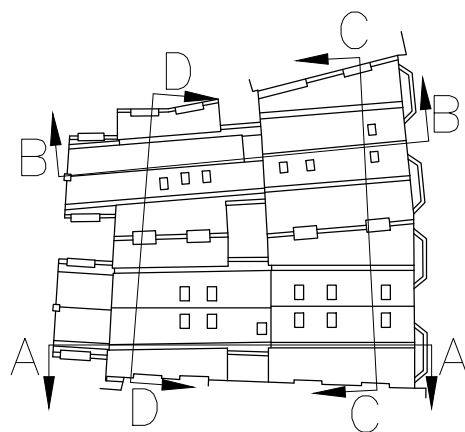

EXISTING SECTION DD



2 magdalen mews
back of 164 finchley road
london
NW3 5HB

tel:+44 (0)207 794 1625 fax:+44 (0) 207 794 0296
info@as-studio.co.uk

PROJECT ADDRESS:
287-289 INGLEWOOD MANSIONS
WEST END LANE, NW6 1RE

CLIENT NAME: Emer Ltd

Existing Sections

DRAWING NO: 5287(PLA)301

PROJECT STAGE: PLANNING

VERSION:

DWG FILE: 5287(PLA)100-400

DRAWN: TK

SCALE: 1:100

SIZE: A3

DATE: MARCH 2018

