

**GENERAL NOTES:**  
 THIS DRAWING IS THE PROPERTY OF LOVE ARCHITECTURE AND IS NOT TO BE REPRODUCED OR TRANSMITTED IN ANY FORM OR BY ANY MEANS, ELECTRONIC OR MECHANICAL, INCLUDING PHOTOCOPYING, RECORDING, OR BY ANY INFORMATION STORAGE AND RETRIEVAL SYSTEM. ANY UNAUTHORIZED REPRODUCTION OR TRANSMISSION IS STRICTLY PROHIBITED. LOVE ARCHITECTURE ACCEPTS NO LIABILITY FOR ANY EXPENSE, LOSS OR DAMAGE ARISING FROM THE USE OF THIS DRAWING OR THE INFORMATION CONTAINED HEREIN. THE USER HAS NOT BEEN REFERRED TO THEIR APPROVAL OR REJECTION OF THIS DRAWING OR THE INFORMATION CONTAINED HEREIN. ONLY DIMENSIONS SHOWN IN THIS DRAWING ARE TO BE USED, UNLESS OTHERWISE SPECIFIED.

**NOTES**


- 01. Existing slate roof
- 02. Existing roof vents
- 03. Existing brick gables
- 04. Existing brick gables
- 05. Existing brick gables (line of below)
- 06. Petite Solar Plus P-LM-300WB-60 Series
- 07. Existing electrical make cable
- 08. Washing electrical meters



Rev	Notes	Author	By	Checked
01	Issue for planning	LA	LA	LA

**PLANNING APPLICATION**



**LOVE ARCHITECTURE**  
 100, Church Row, W19 3GU  
 Tel: 020 7963 4660  
 Email: info@lovearchitecture.com

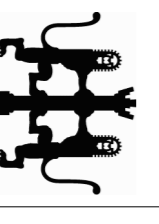

**HAMPSTEAD PARISH CHURCH**  
 Church Row, W19 3GU  
 PROPOSED PV ARRAY

**AS EXISTING ROOF PLAN**

Date: 04.18	Client Ref.:	Client:
Scale: 1:100 @ A1 / 1:200 @ A3	Project Ref.:	Drawn & Checked:
Project Ref: LA760	Client Ref: X200	Drawn & Checked: P00

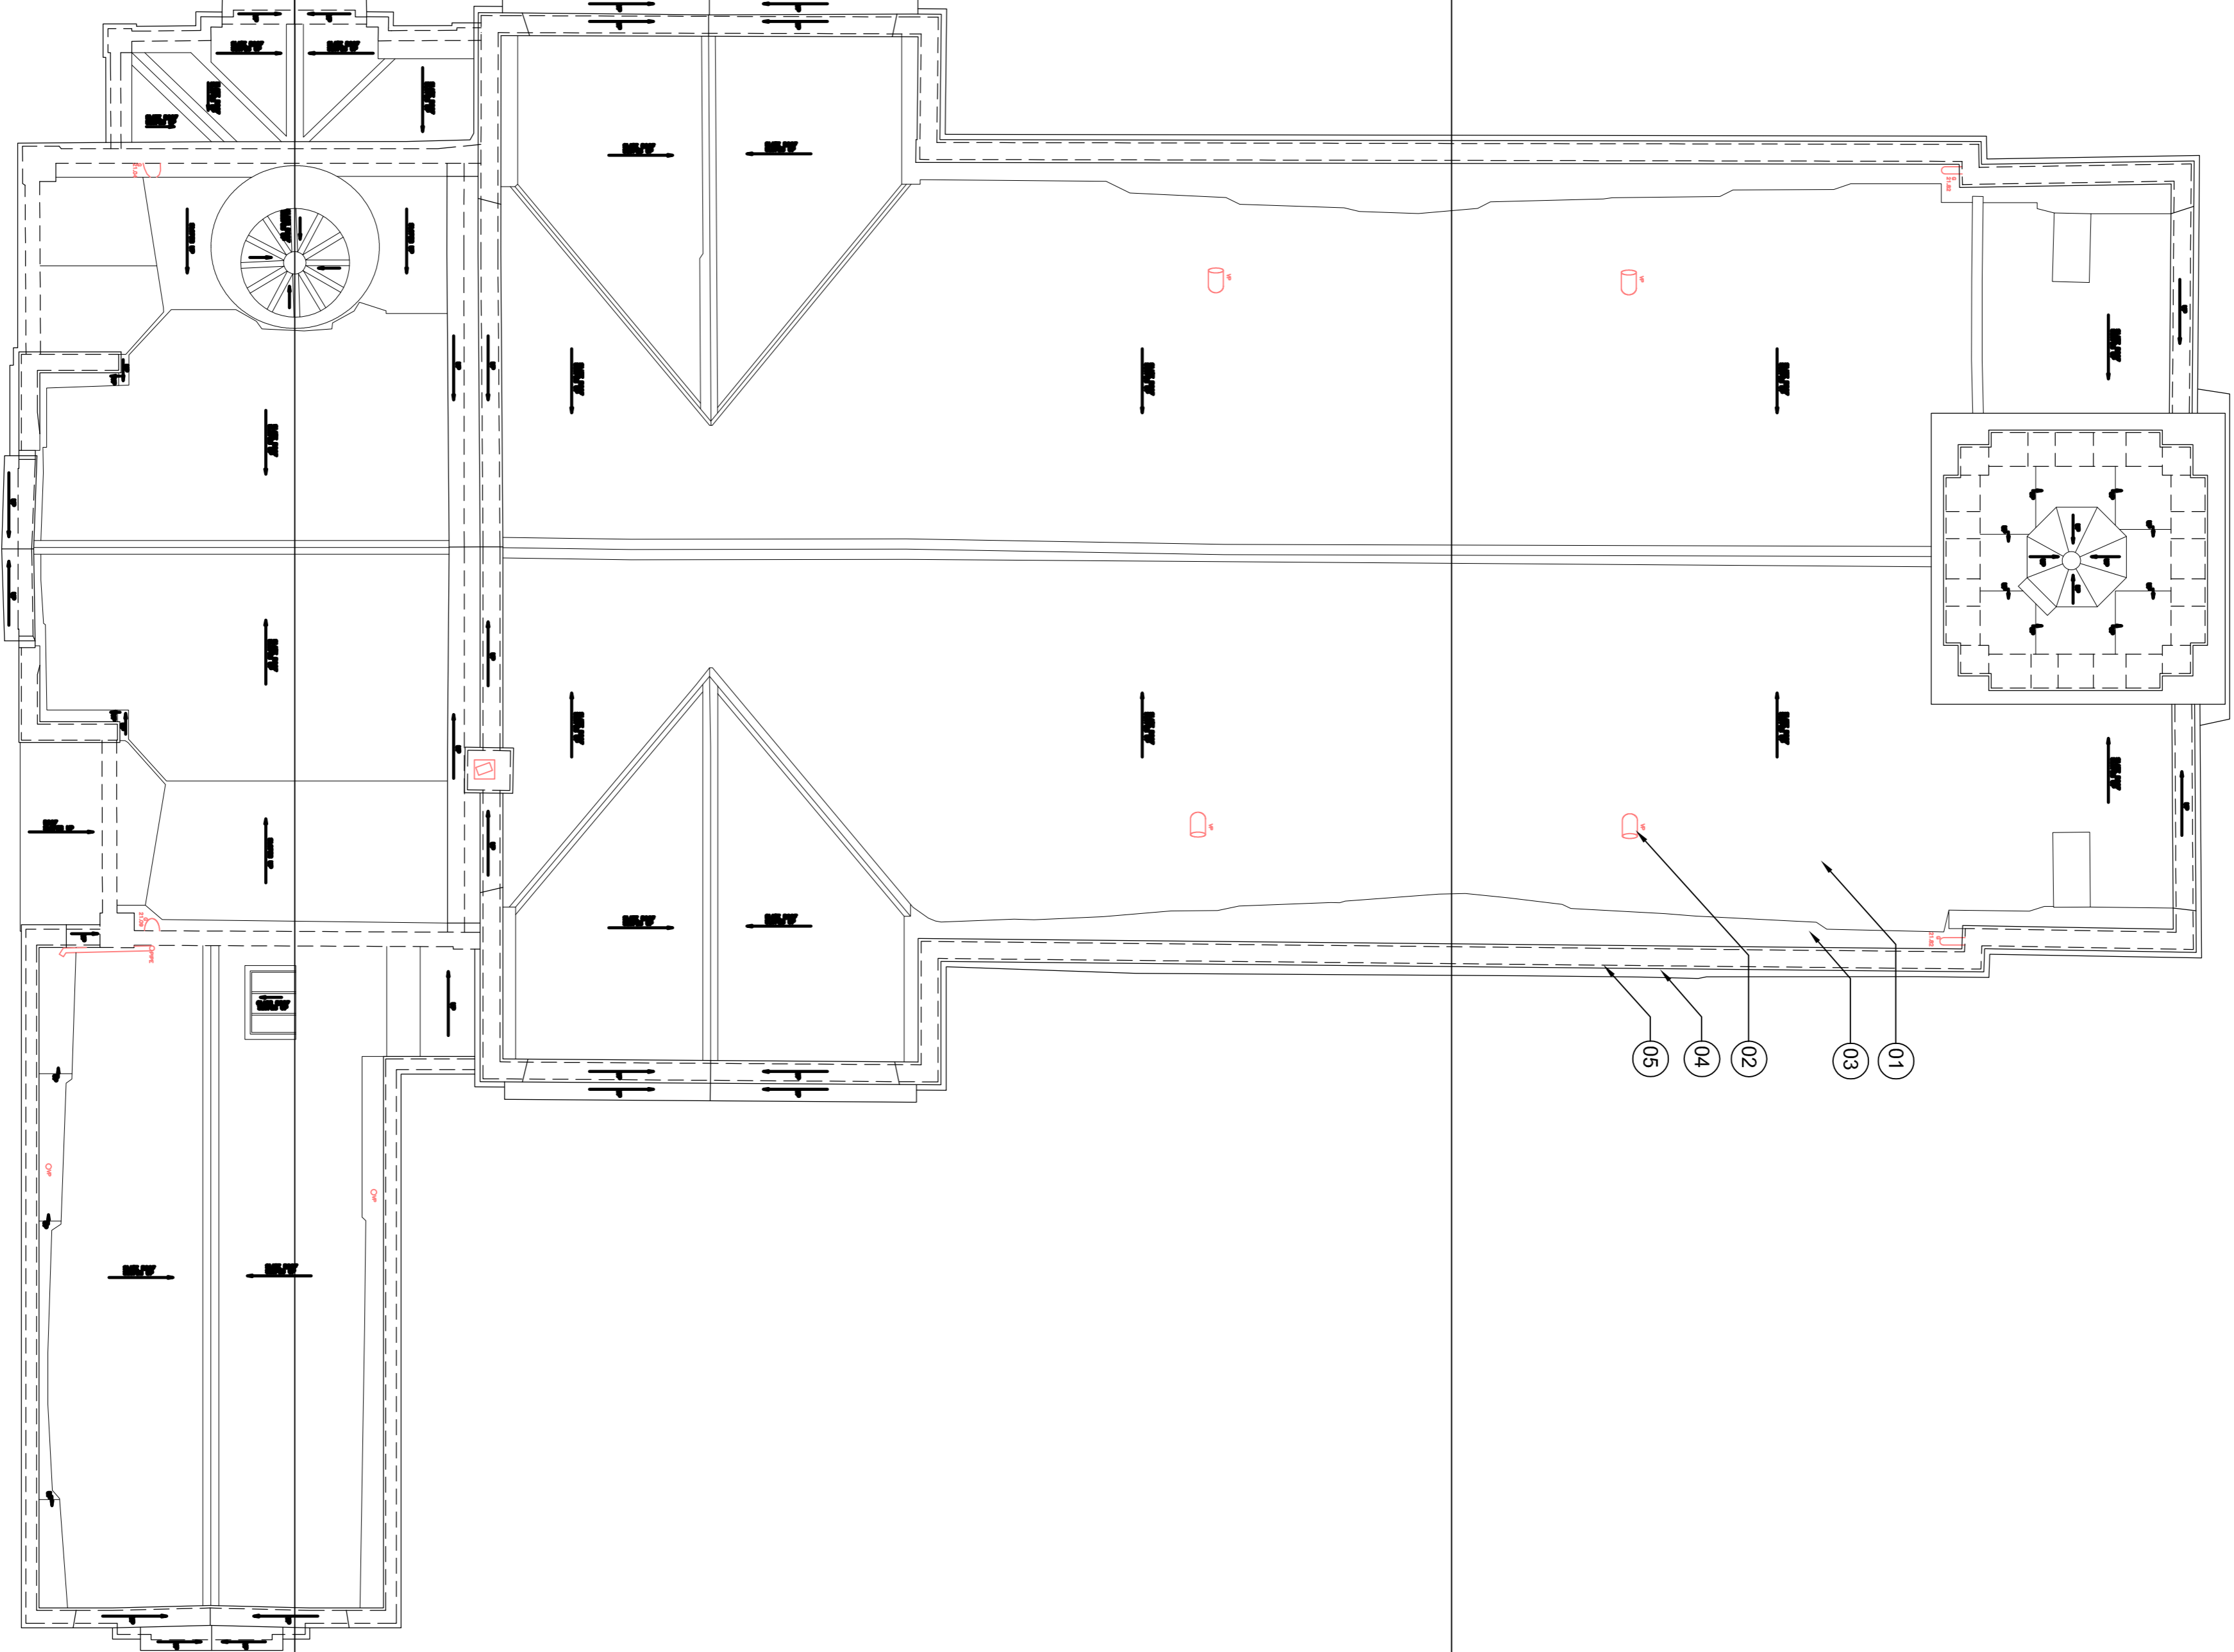 

SECT AA

SECT AA

SECT BB

SECT BB

1  
 ROOF PLAN  
 SCALE 1 : 100