




This Plan includes the following Licensed Data: OS MasterMap Colour PDF Location Plan by the Ordnance Survey National Geographic Database and incorporating surveyed revision available at the date of production. Reproduction in whole or in part is prohibited without the prior permission of Ordnance Survey. The representation of a road, track or path is no evidence of a right of way. The representation of features, as lines is no evidence of a property boundary. © Crown copyright and database rights, 2016. Ordnance Survey 0100031673

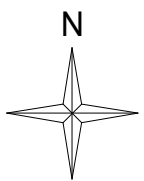


Scale: 1:1250, paper size: A4





**24 Church Road, Hampstead
London NW3 6UP**

Location Plan
Job:1164 / Dwg: PL01

Scale 1:1250 at A4

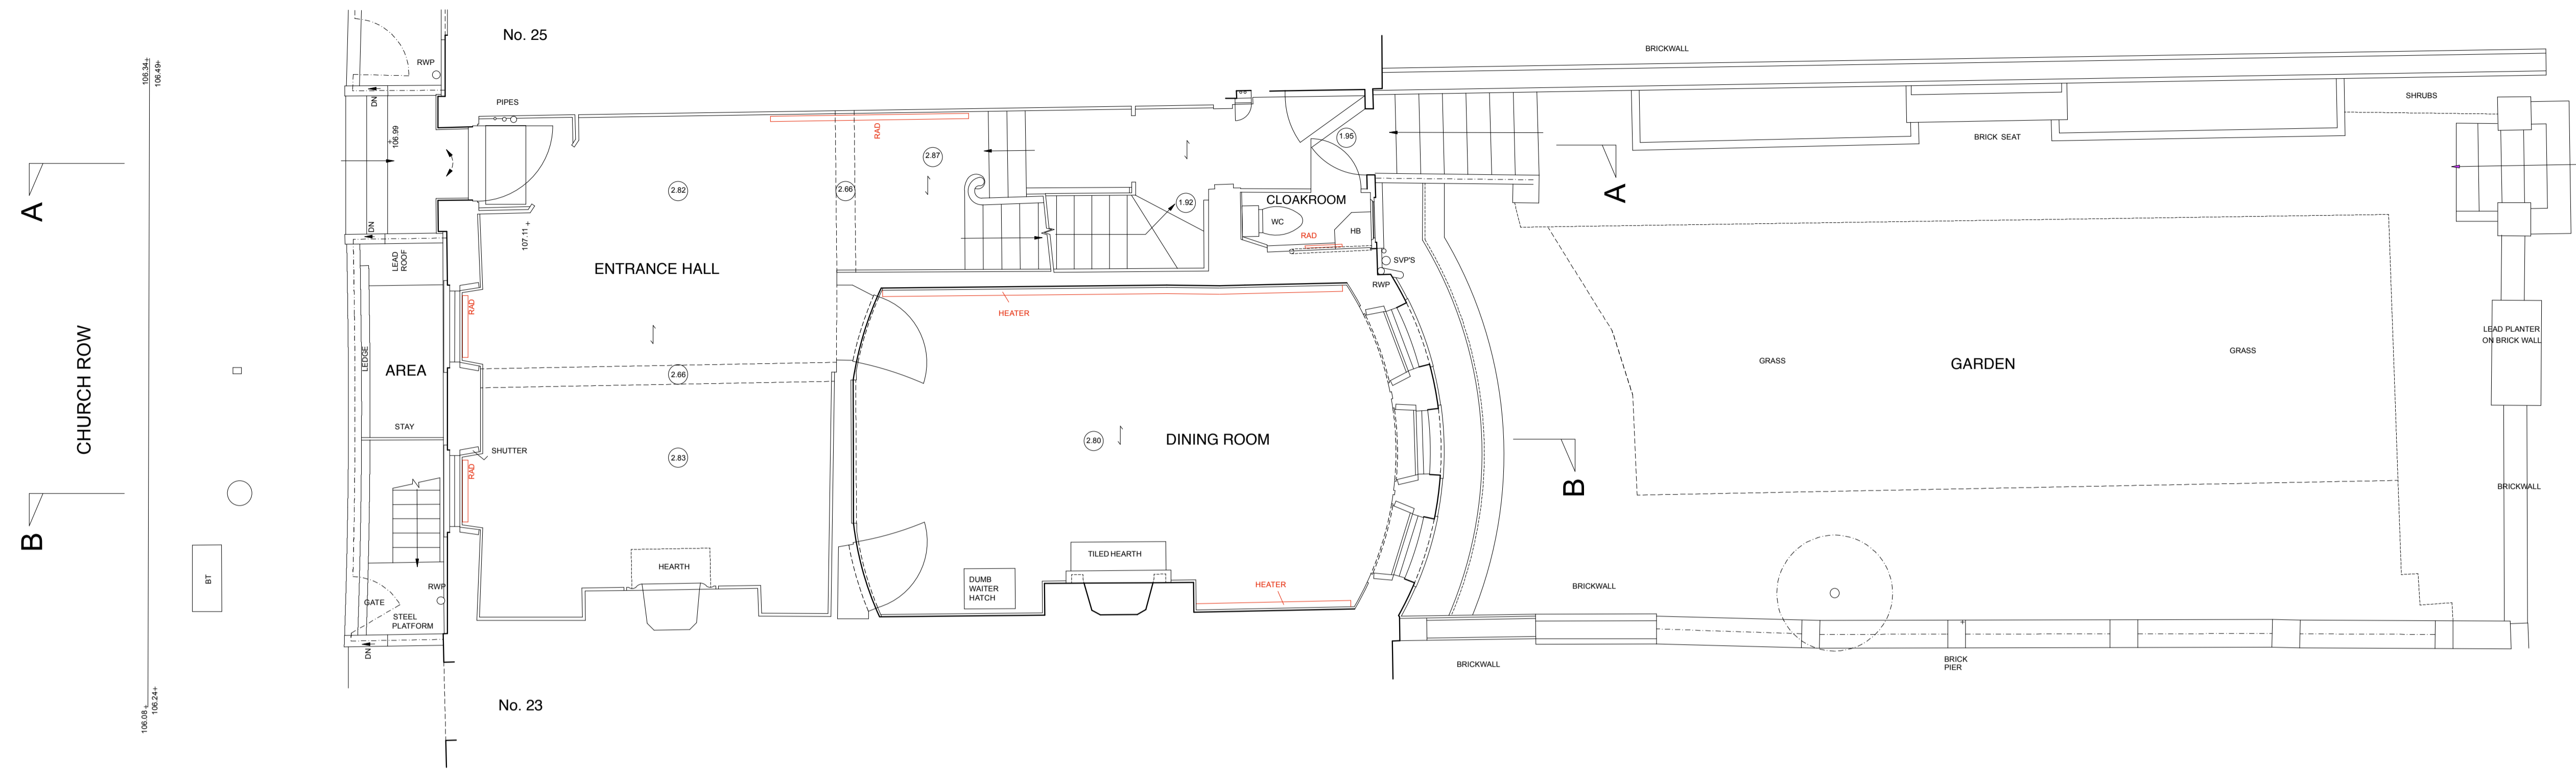

GROUND FLOOR PLAN

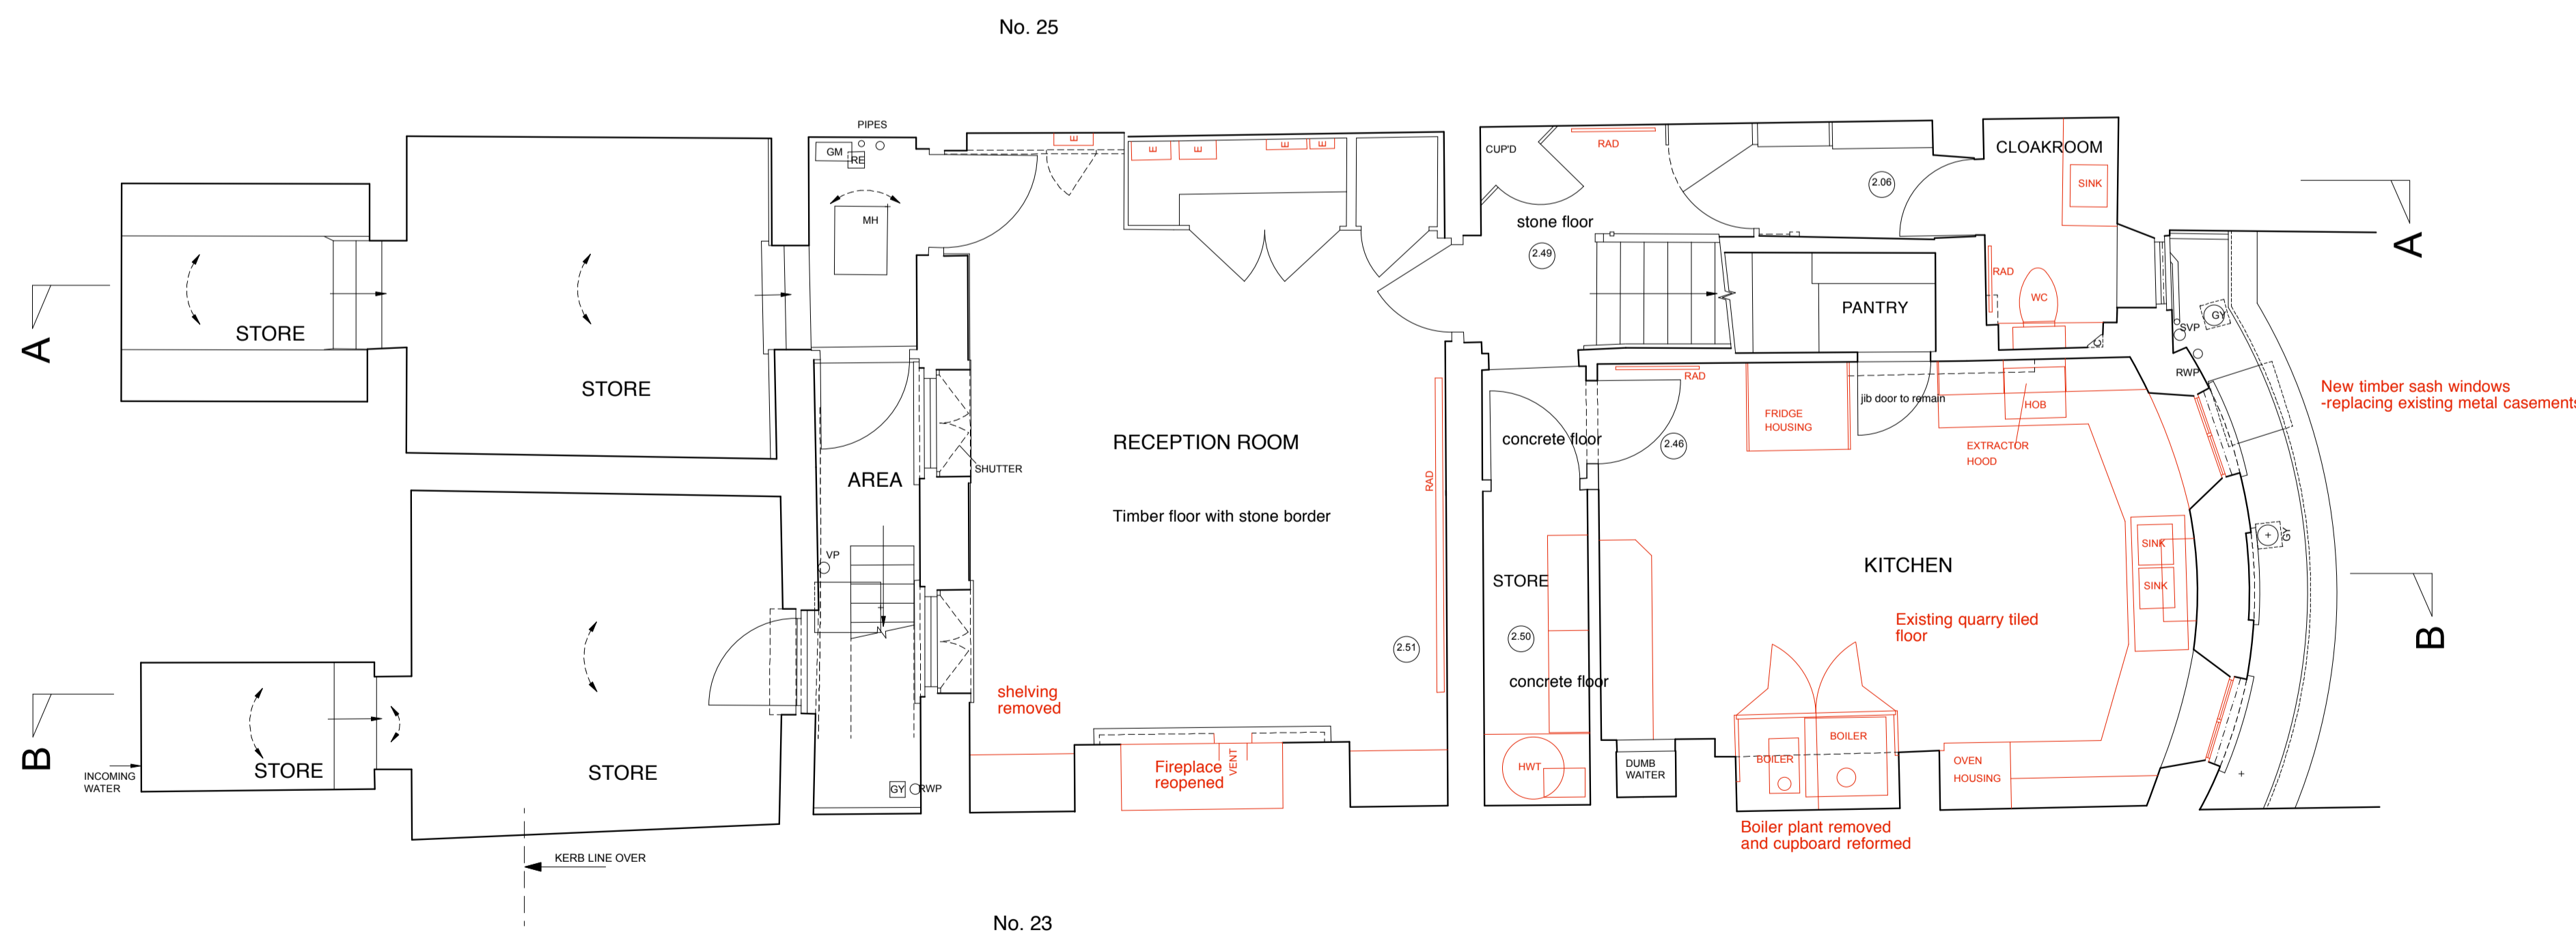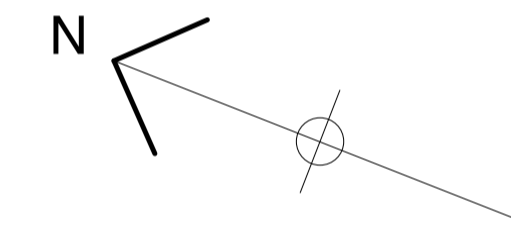

LOWER GROUND FLOOR PLAN



letter	date	revision	initial


date **June 2016**
job name

24 CHURCH ROW, NW3 6UP

title
EXISTING LOWER GROUND & GROUND FLOOR PLANS INCLUDING DEMOLITIONS



scale
1:50 @ A1 1:100 @ A3

job no. 1164 drawing no. PL10

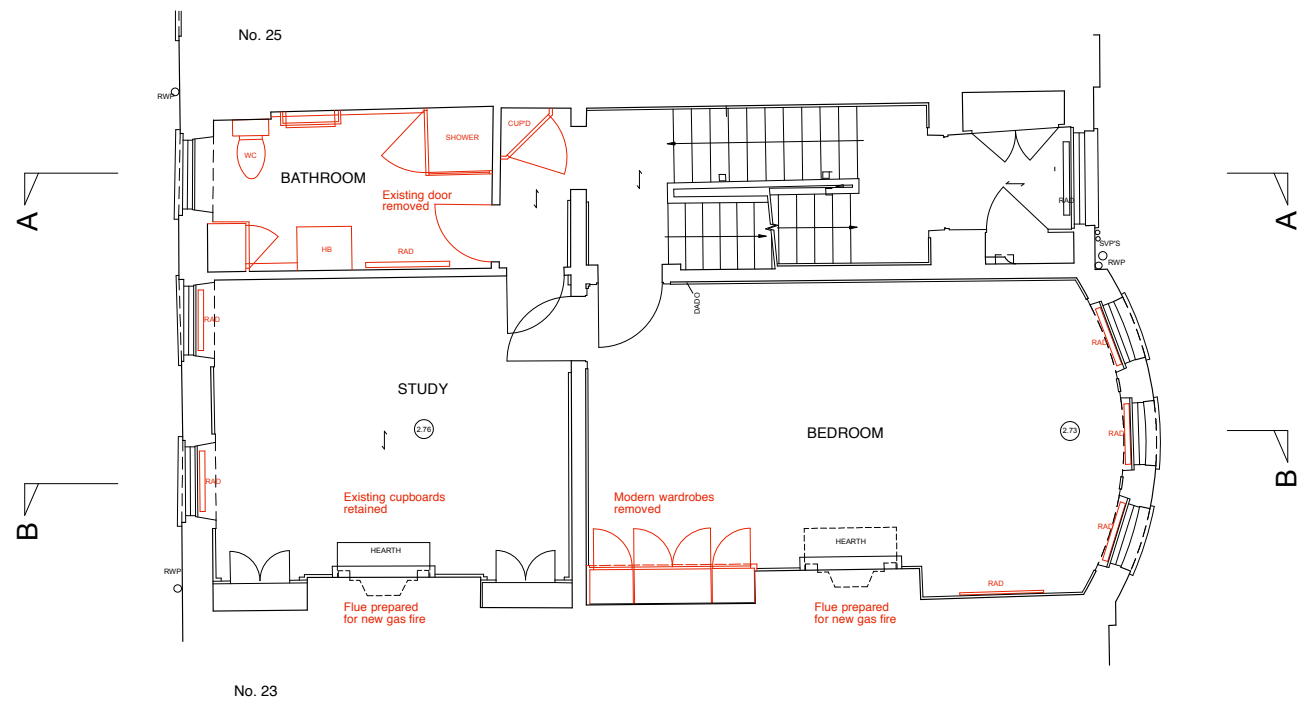

No. 23

SECOND FLOOR PLAN

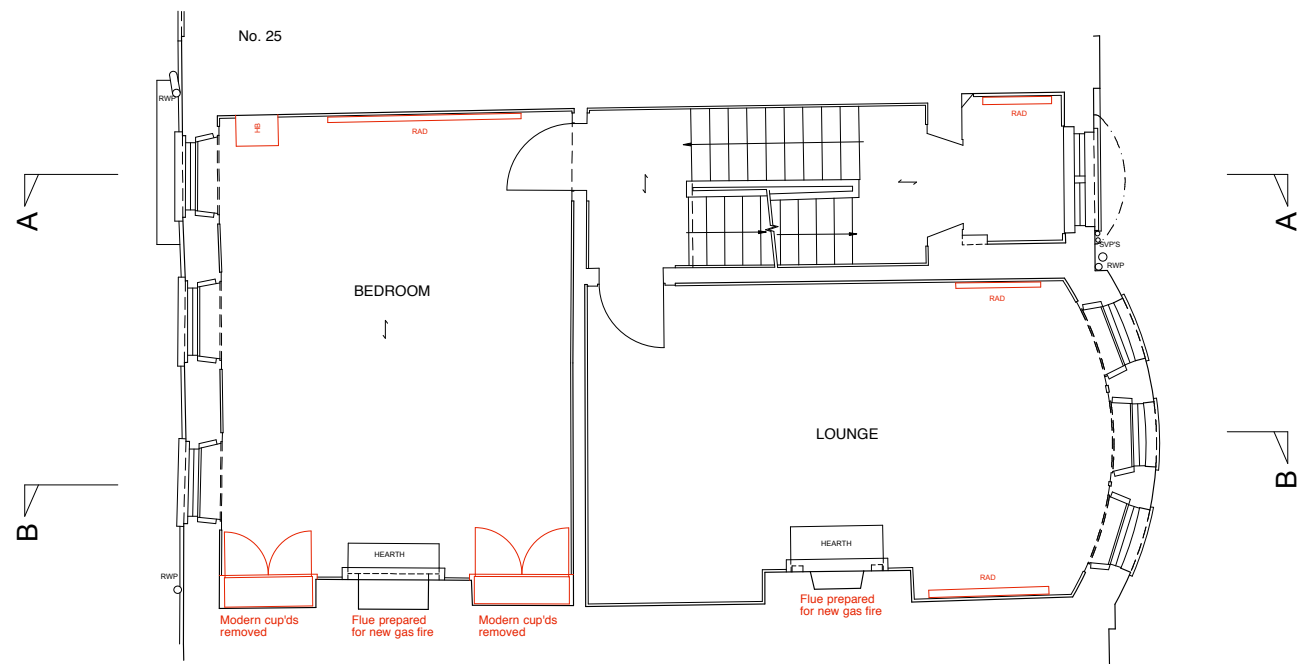 

No. 23

FIRST FLOOR PLAN



letter	date	revision	initial


date June 2016
job name

24 CHURCH ROW, NW3 6UP



title
EXISTING FIRST & SECOND FLOOR PLANS INCLUDING DEMOLITIONS

scale
1:50 @ A1 1:100 @ A3

job no. 1164 drawing no. PL11

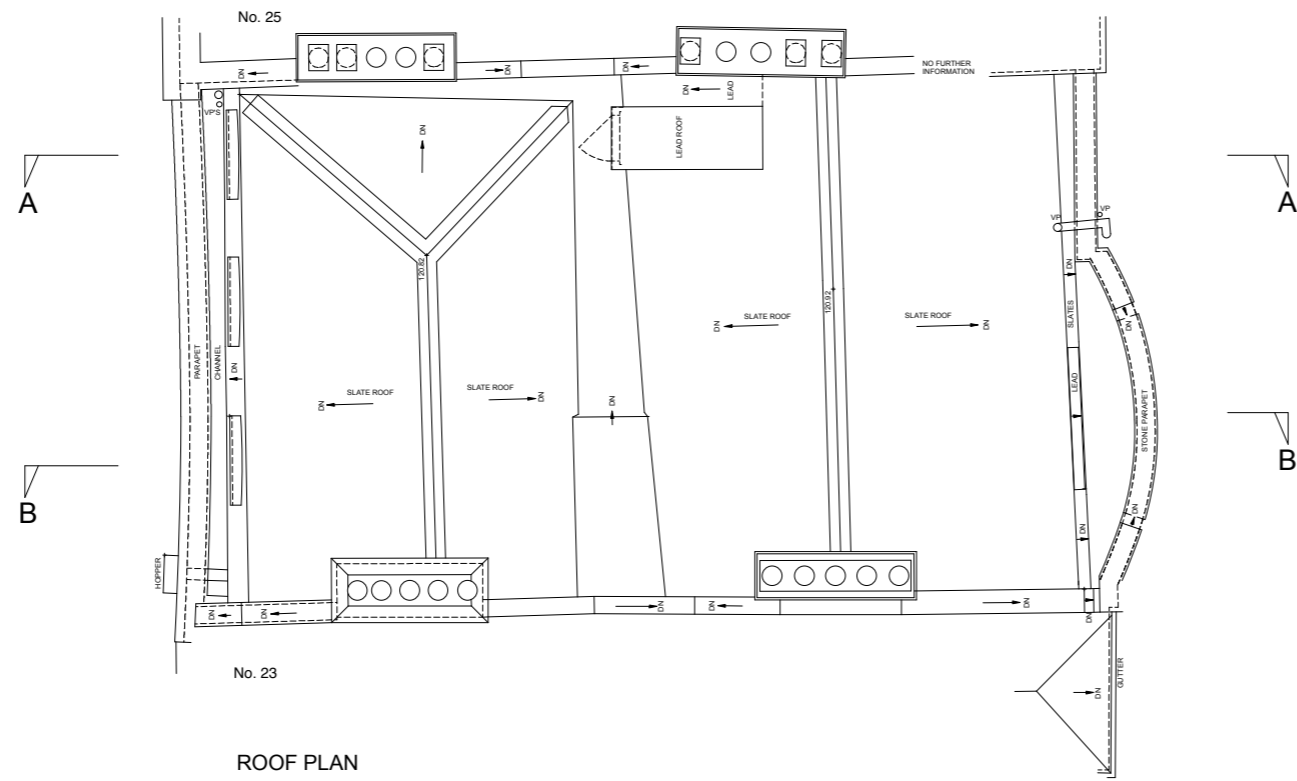

ROOF PLAN

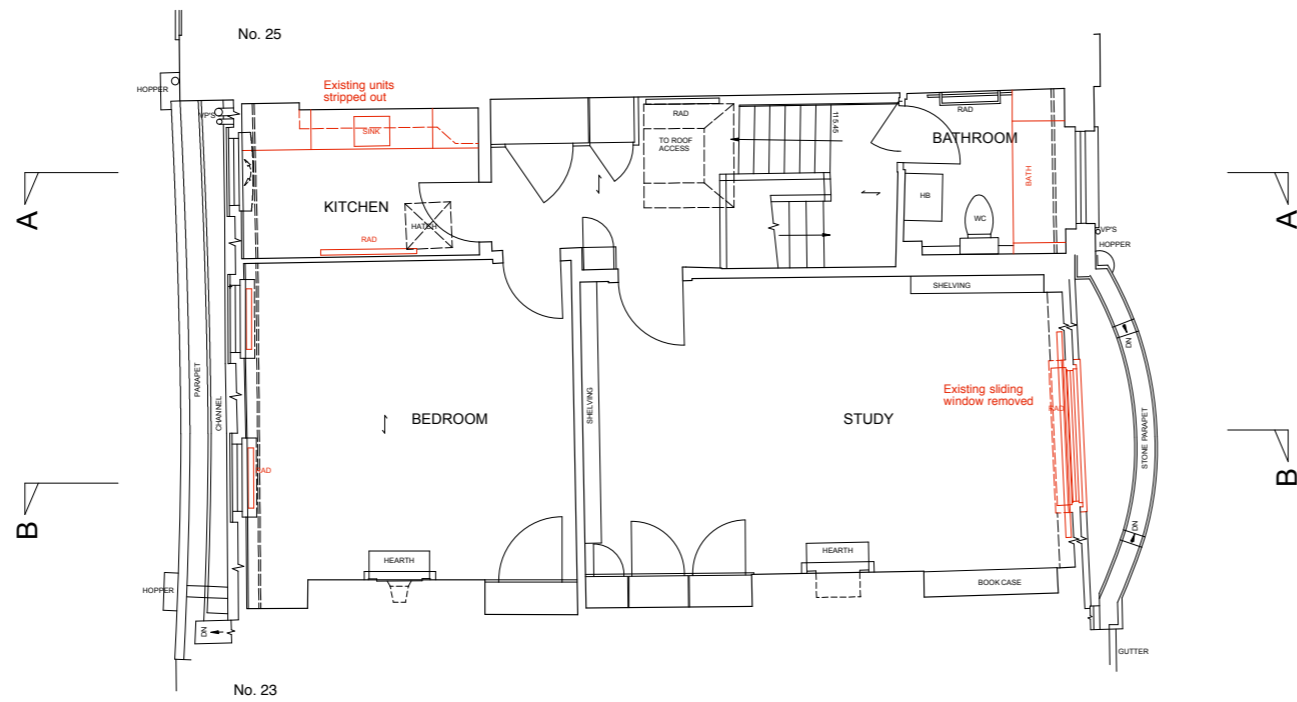 

THIRD FLOOR PLAN



letter	date	revision	initial


date **June 2016**
job name

24 CHURCH ROW, NW3 6UP

title
**EXISTING THIRD FLOOR &
ROOF PLANS
INCLUDING DEMOLITIONS**

scale
1:50 @ A1 1:100 @ A3


job no. 1164 drawing no. PL12

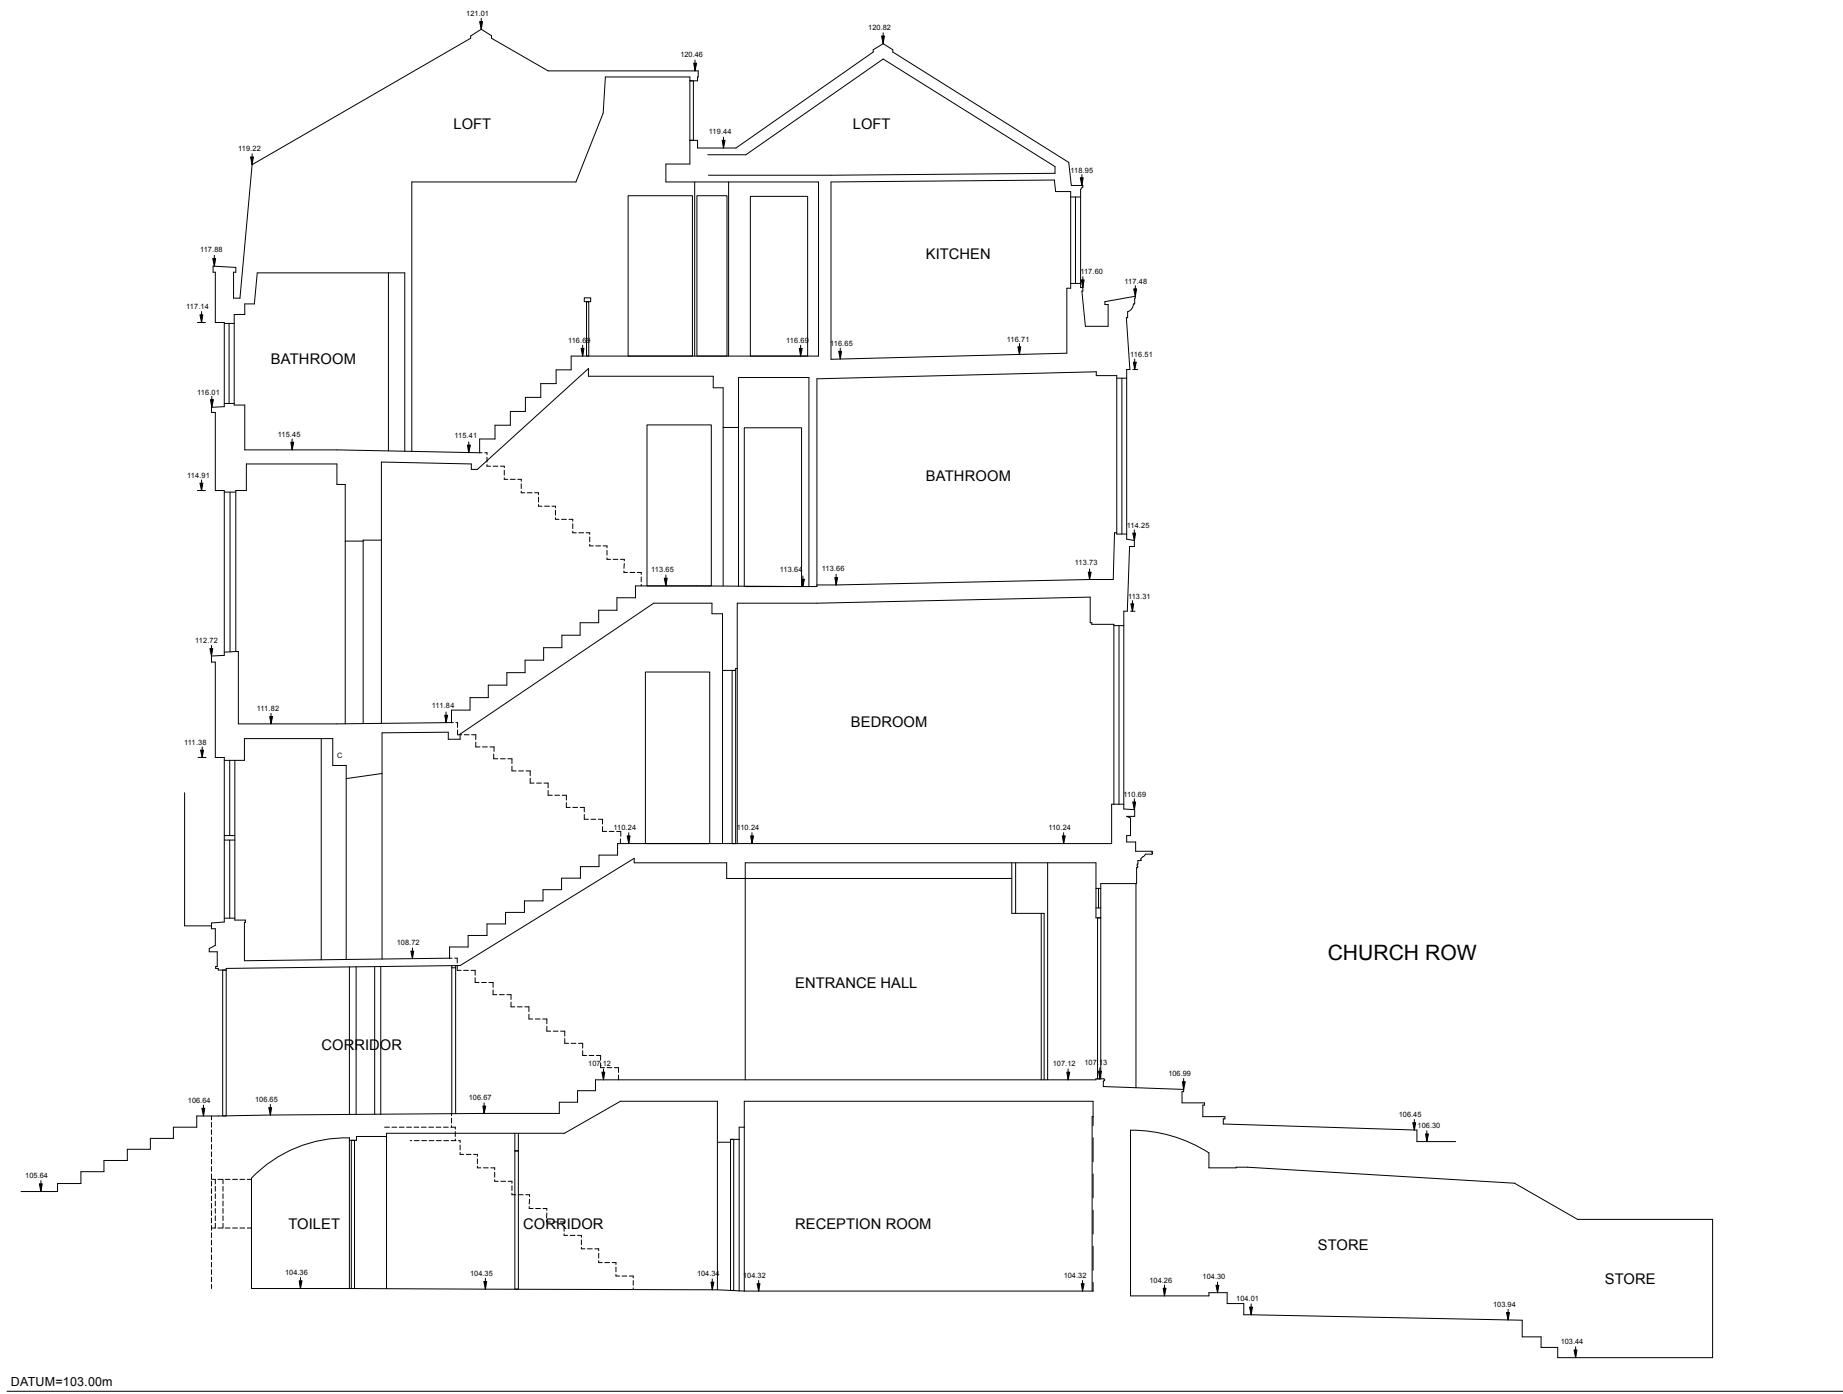

SECTION AA



letter	date	revision	initial
	June 2016		
job name			
24 CHURCH ROW, NW3 6UP			
title			
EXISTING SECTION AA			
scale			
1:50 @ A1 1:100 @ A3			
job no. drawing no.			
1164 PL14			

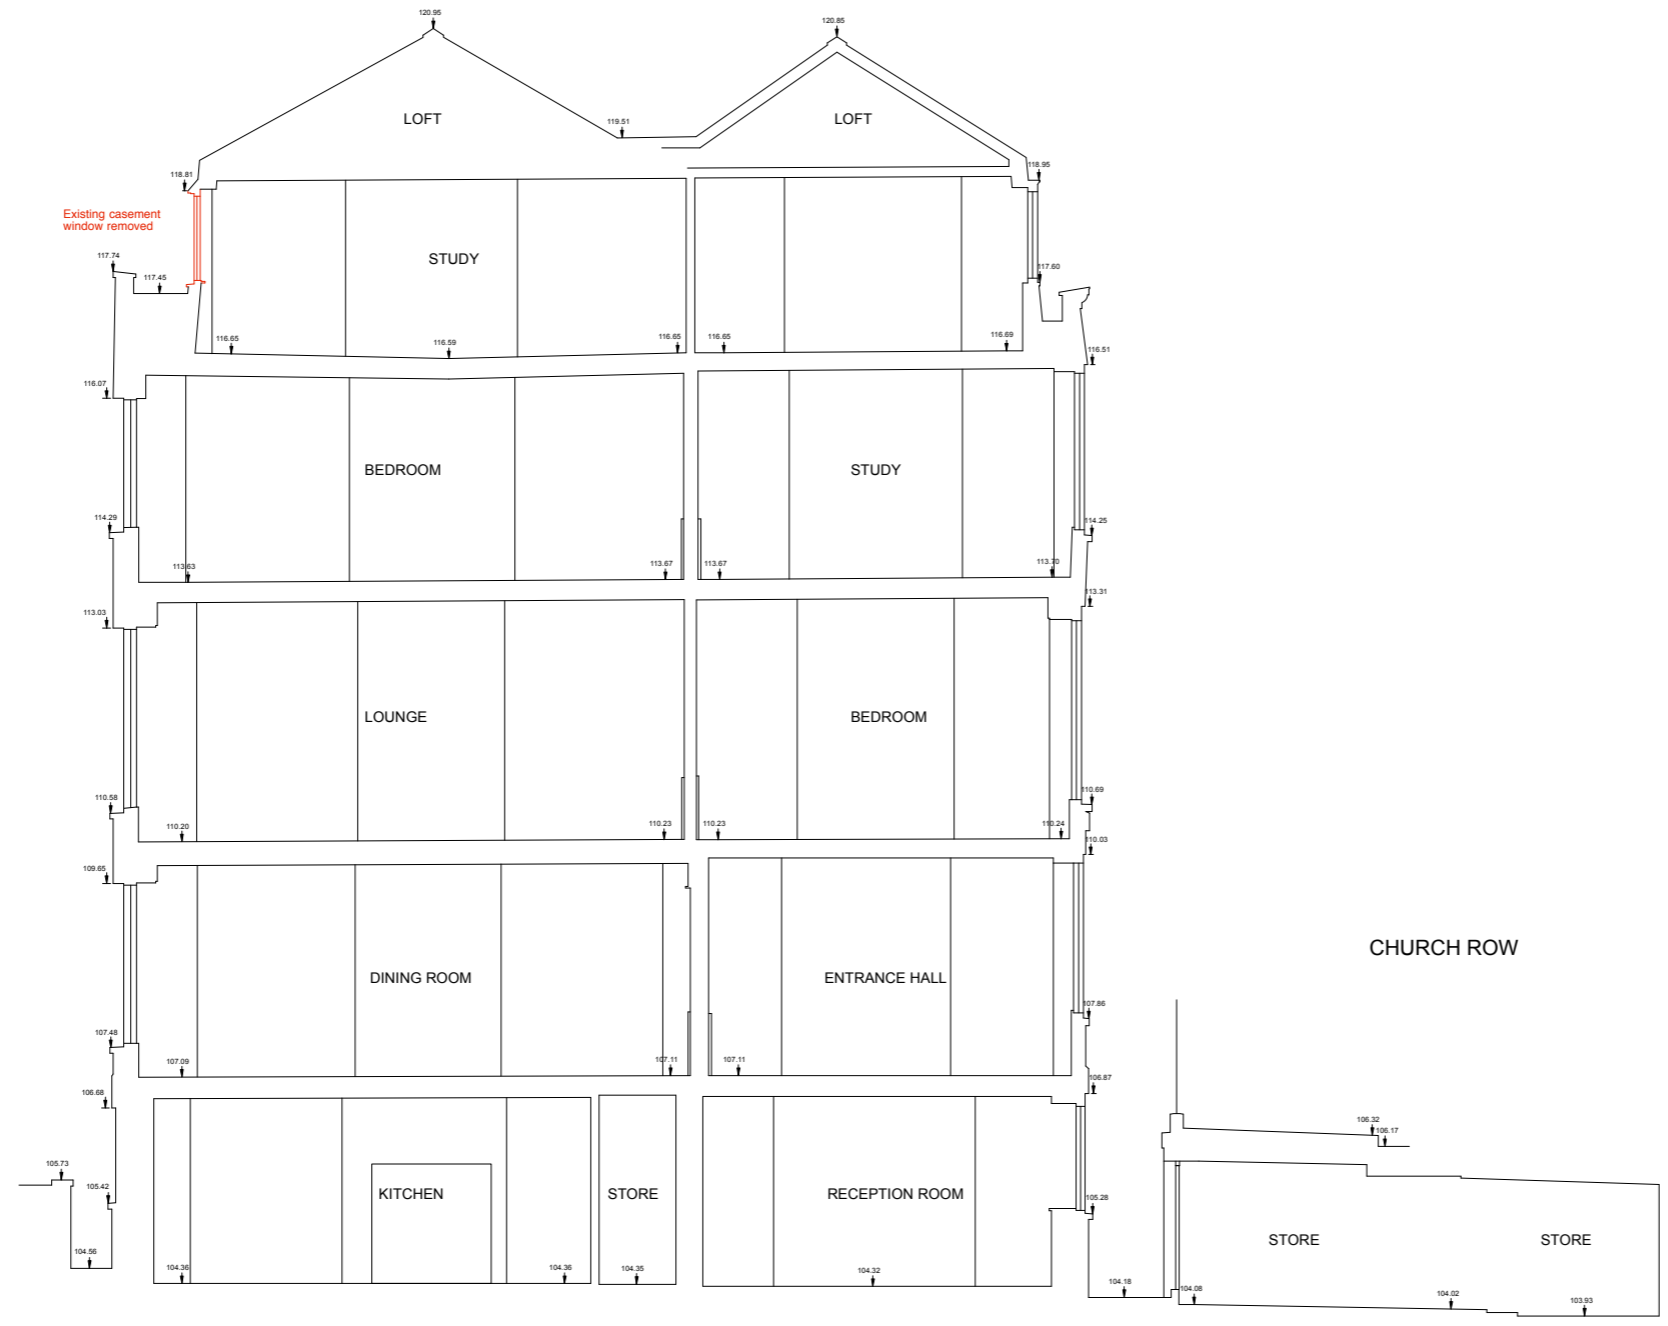


SECTION BB



letter	date	revision	initial
date June 2016			
job name 24 CHURCH ROW, NW3 6UP			
title EXISTING SECTION BB INCLUDING DEMOLITIONS			
scale 1:50 @ A1 1:100 @ A3			
job no. 1164		drawing no. PL15	



FRONT ELEVATION

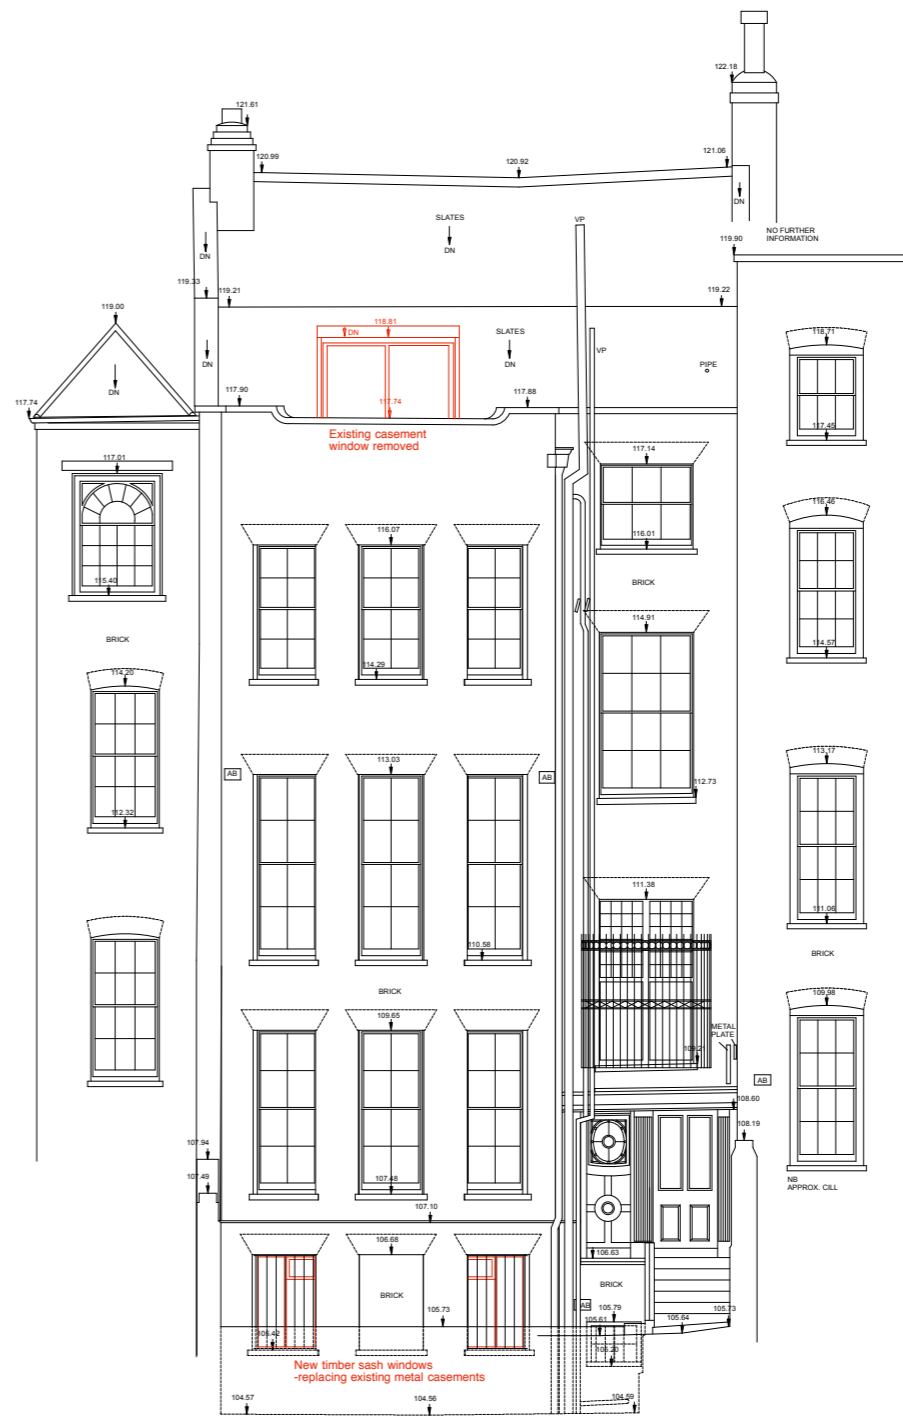

REAR ELEVATION

DATUM=103.00m

ELEVATIONS



letter	date	revision	initial


date June 2016
job name

24 CHURCH ROW, NW3 6UP


title
EXISTING ELEVATIONS
INCLUDING DEMOLITIONS

scale
1:50 @ A1 1:100 @ A3


job no. 1164 drawing no. PL13

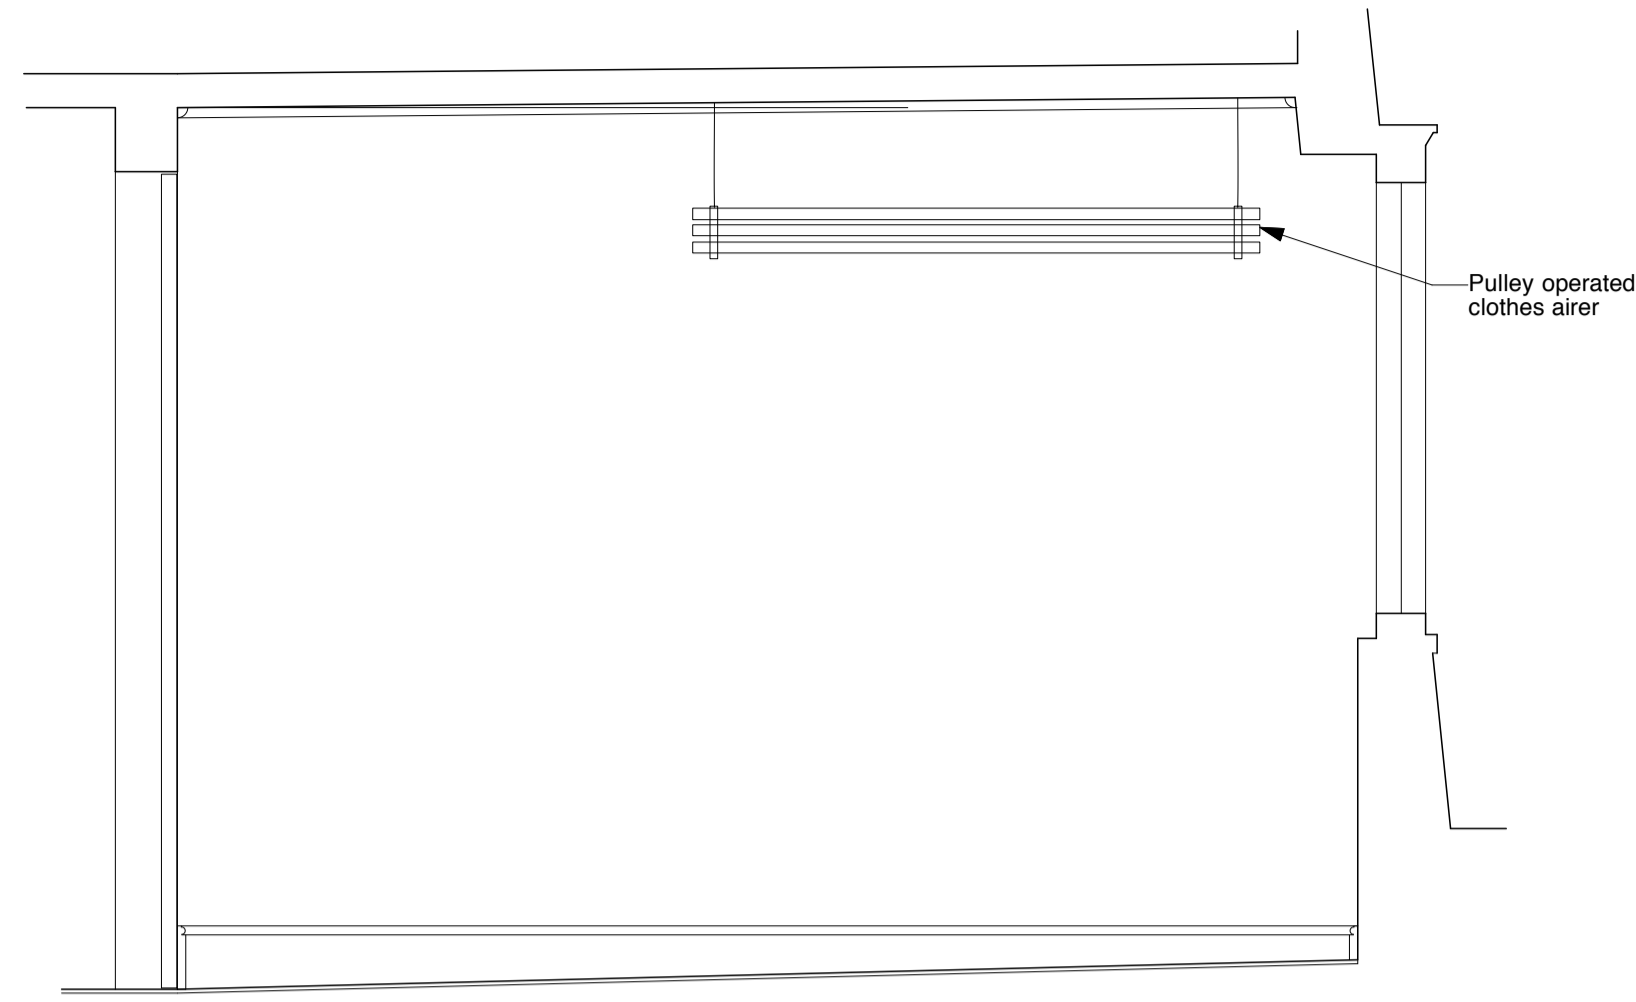


ELEVATION A

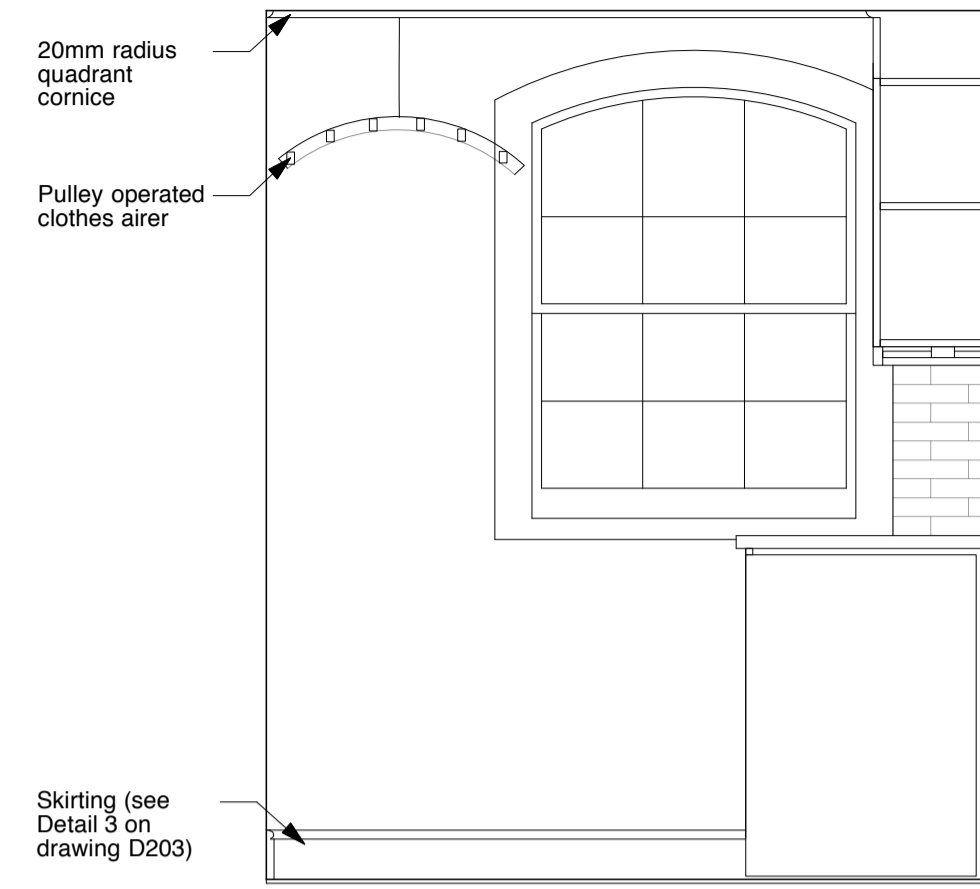


ELEVATION B

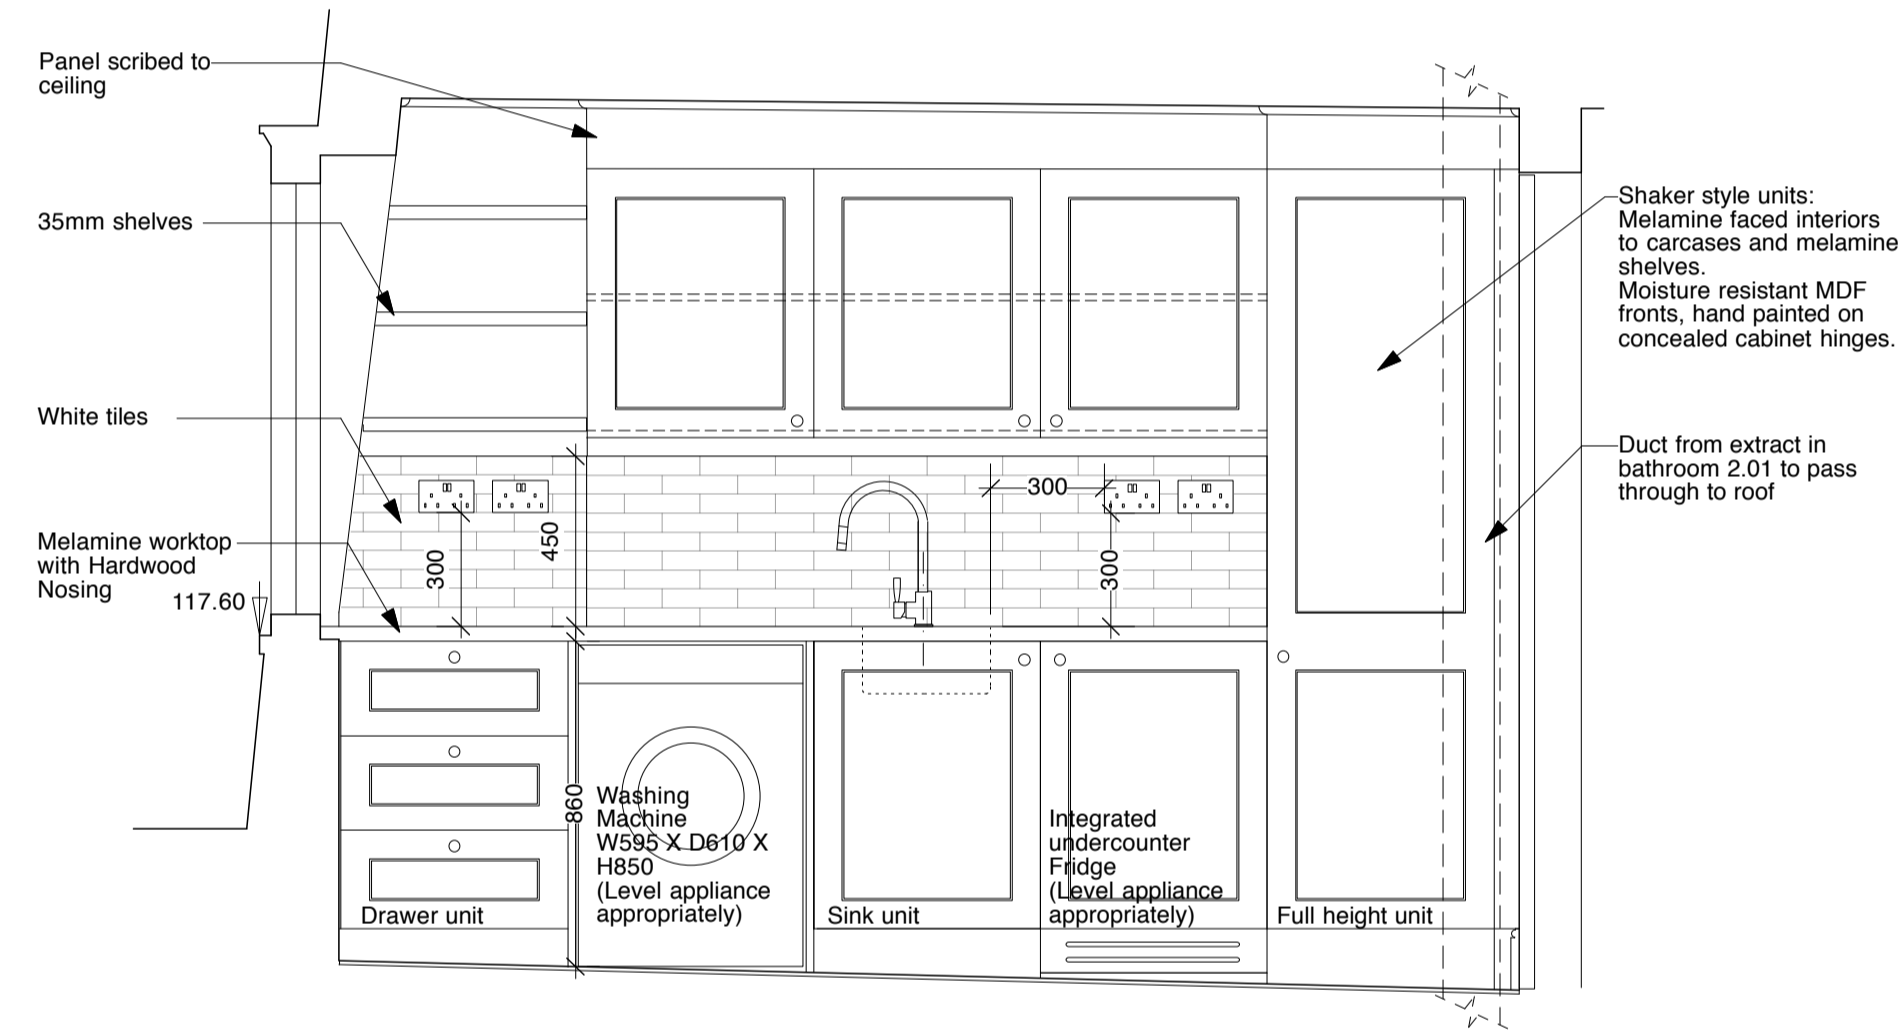

ELEVATION C

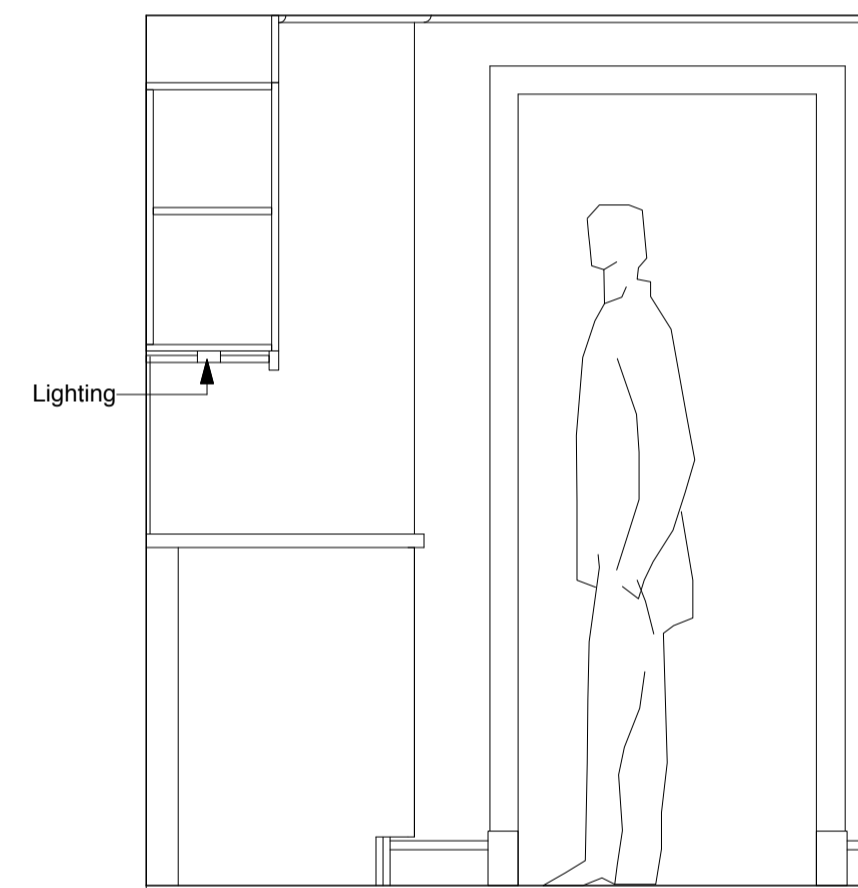

ELEVATION D

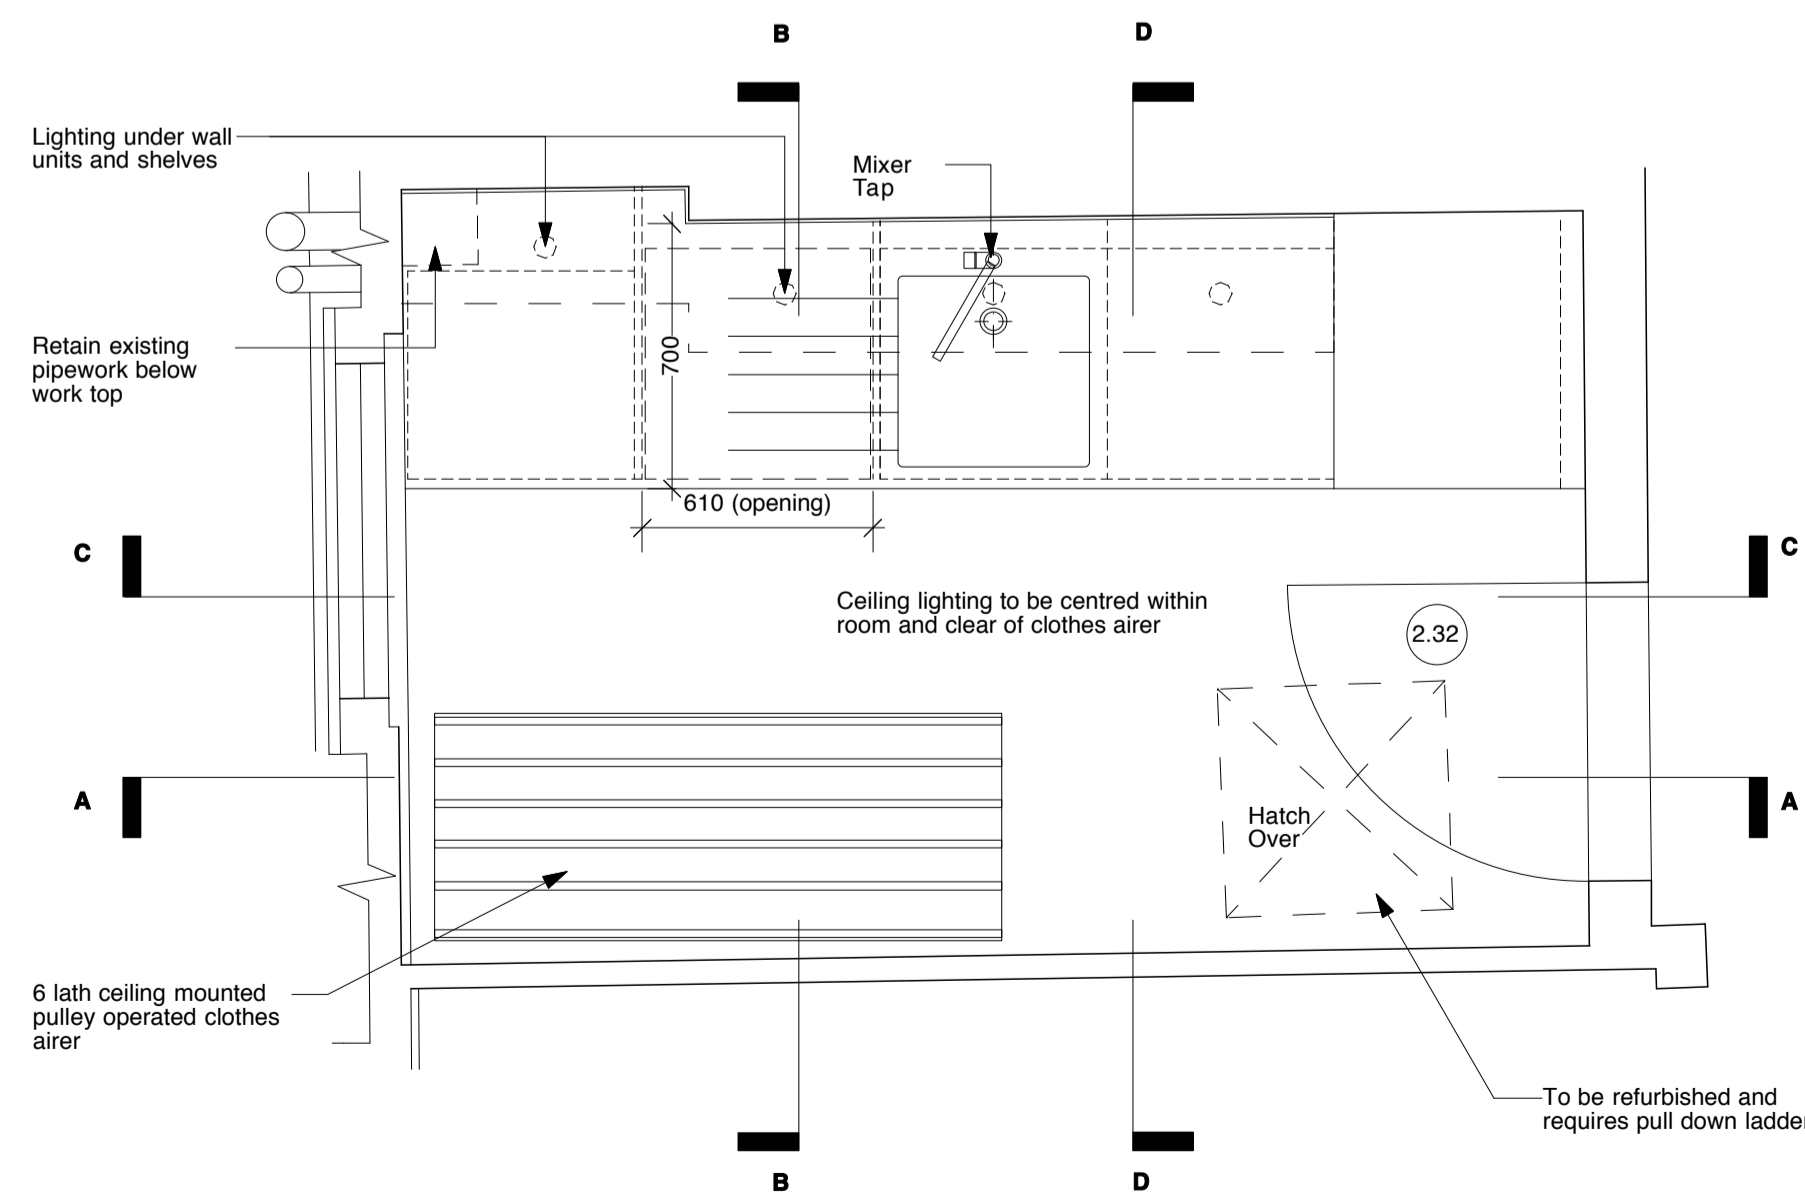

PLAN: THIRD FLOOR UTILITY

FLOOR / WALL BUILD-UP:-

WALL TILE SPECIFICATION
FIREEARTH.COM
RANGE: ARCHITECTURE
TYPE: RECTANGULAR TILE
SIZE: 100 X 200
COLOUR: WHITE
FINISH: GLOSS

WALL TILE INSTALLATION
- CERAMIC WALL TILES ADHERED USING:
- 3-5MM CEMENT BASED TILE ADHESIVE
TO ATTACH TILES TO WALL.
- TILES TO BE GROUTED (COLOUR TBC)
- UNEVEN SOLID WALL TO BE LINED WITH
20mm WEDIBOARD.
- WEDIBOARD ADHERED TO WALL WITH
30MM DOT & DAB (COMPRESSED TO
10MM). WEDIBOARDS TO BE BUTT
JOINTED WITH S10 ADHESIVE JOINT
REINFORCEMENT TAPE OVER WEDI TO
WEDI JOINTS. WATERPROOF SEALING
TAPE OVER WEDI TO PLASTERBOARD
JOINTS.

MIXER TAP
BRAND: FRANKE
MODEL: FUJI
DESCRIPTION: MIXER TAP WITH PULL-OUT
NOZEL

FLOOR
LINOLEUM

A 09/02/17	Lighting amended, boiler removed, appliances relocated		
/ 18/07/16	First issue		
letter date	revision		initial

date July 2016
job name

24 CHURCH ROW, NW3 6UP

title
THIRD FLOOR
UTILITY ROOM

scale
1:20 @ A1

job no. 1164 drawing no. D204A