



ROOM G.02 - Ground Floor Kitchen  
ELEVATION A

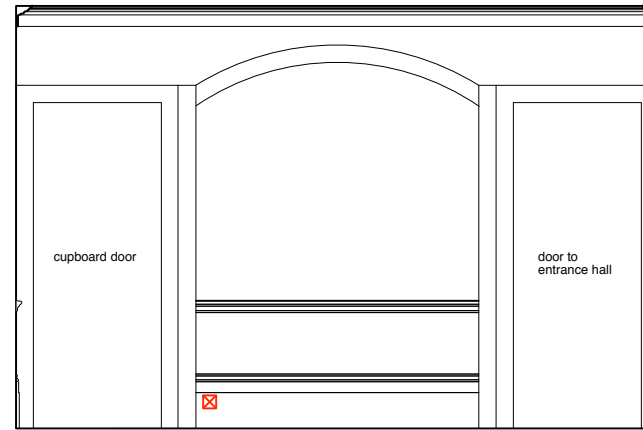


ROOM G.02 - Ground Floor Kitchen  
ELEVATION B

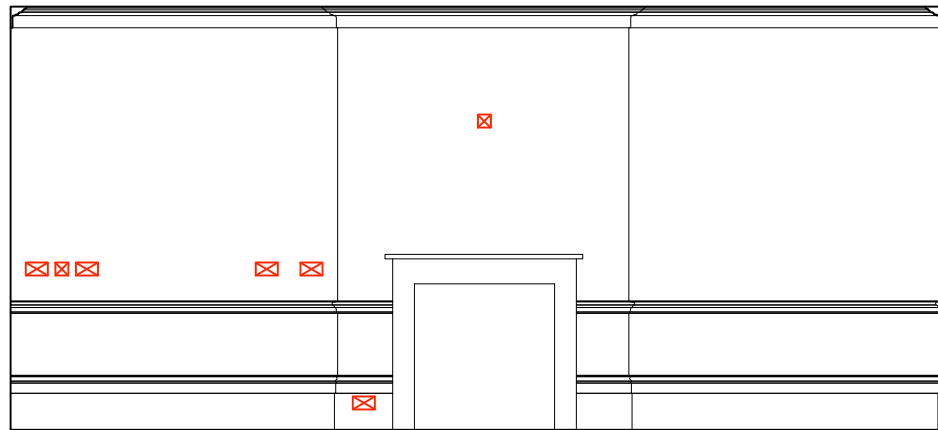

ROOM G.02 - Ground Floor Kitchen  
ELEVATION C



ROOM G.02 - Ground Floor Kitchen  
ELEVATION D

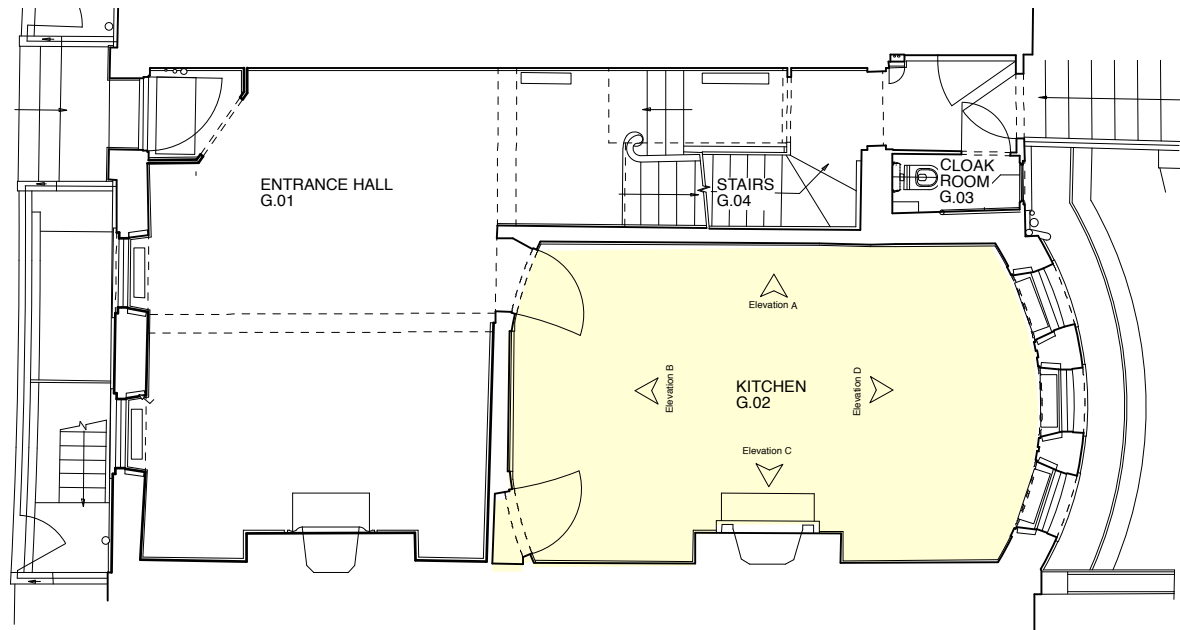

1:100 PLAN - Ground Floor

DO NOT SCALE check all dimensions on site



1 : 50

**GROUND FLOOR PLAN**

**Butler Hegarty Architects**  
Unit 208 A2, 159-163 Marlborough Road, London, N19 4NF  
tel: 020 72638933 email: mail@butlerhegartyarchitects.co.uk

**GROUND FLOOR EXISTING - KITCHEN**


**KEY**

- Existing Retained
- Existing Removed


**24 Church Row**  
Title: Existing GF Elevations : Kitchen  
Drawing No: 0919317/Su22 Scale 1: 50 @ A3




ROOM G.01 - Ground Floor Entrance Hall  
ELEVATION A

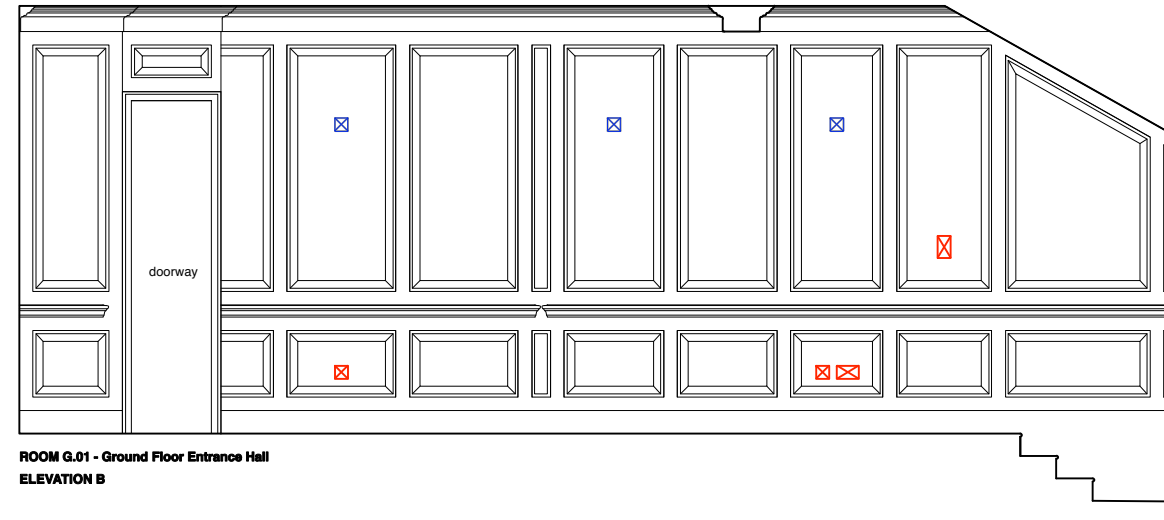


ROOM G.01 - Ground Floor Entrance Hall  
ELEVATION B

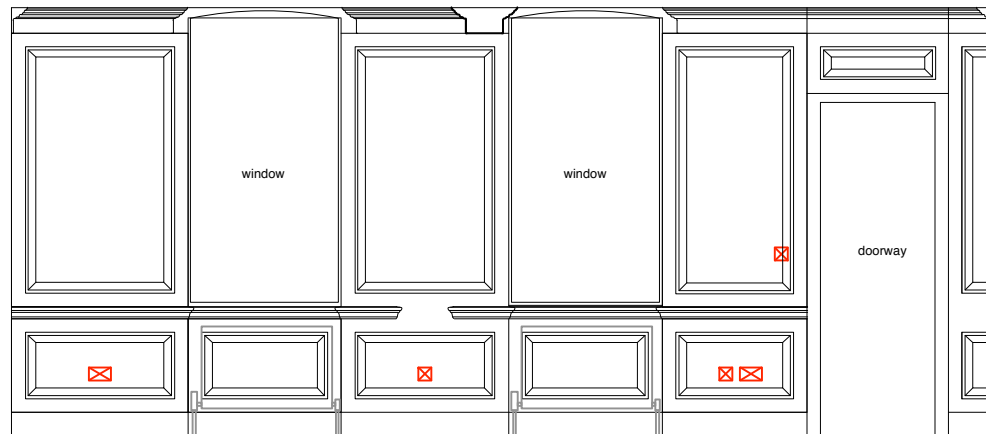

ROOM G.01 - Ground Floor Entrance Hall  
ELEVATION C

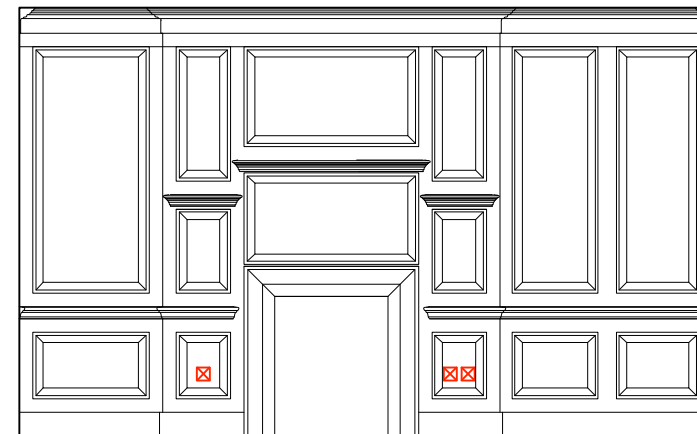

ROOM G.01 - Ground Floor Entrance Hall  
ELEVATION D

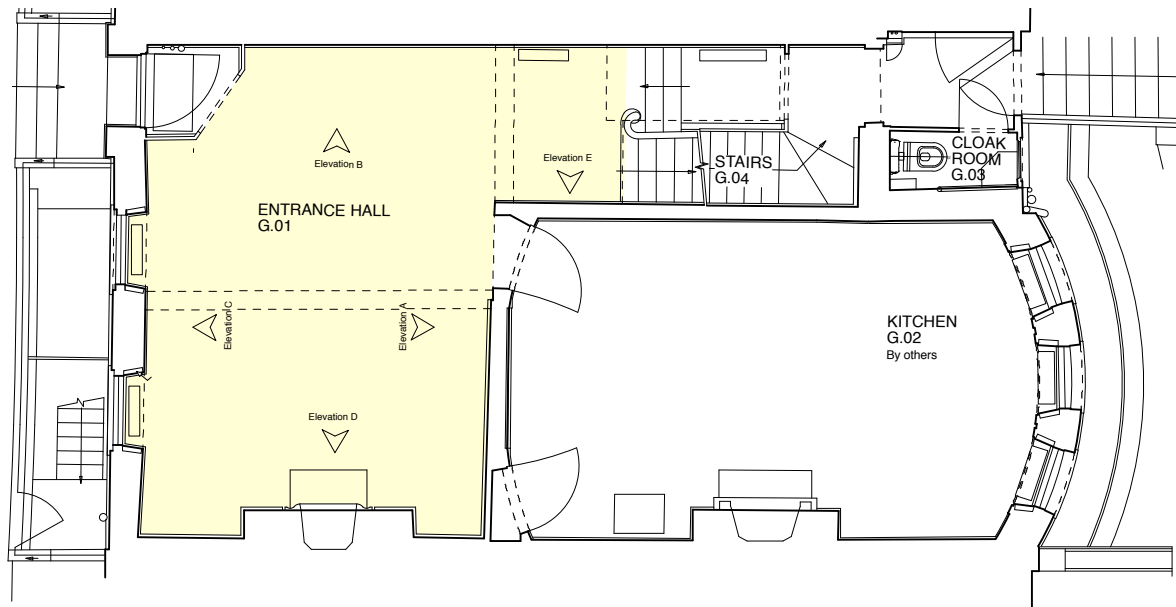


1:100 PLAN - Ground Floor

DO NOT SCALE check all dimensions on site



1 : 50

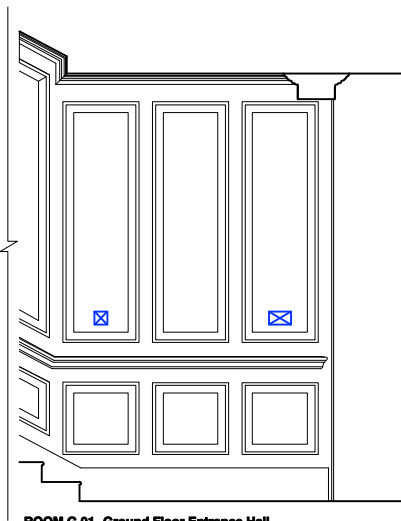

ROOM G.01 - Ground Floor Entrance Hall  
ELEVATION E

KEY


- Existing Retained
- Existing Removed

GROUND FLOOR EXISTING - ENTRANCE HALL


GROUND FLOOR PLAN

Butler Hegarty Architects  
Unit 208 A2, 159-163 Marlborough Road, London, N19 4NF  
tel: 020 72638933 email: mail@butlerhegartyarchitects.co.uk


24 Church Row  
Title: Existing GF Elevations : Entrance Hall  
Drawing No: 0919317/Su24 Scale 1: 50 @ A3

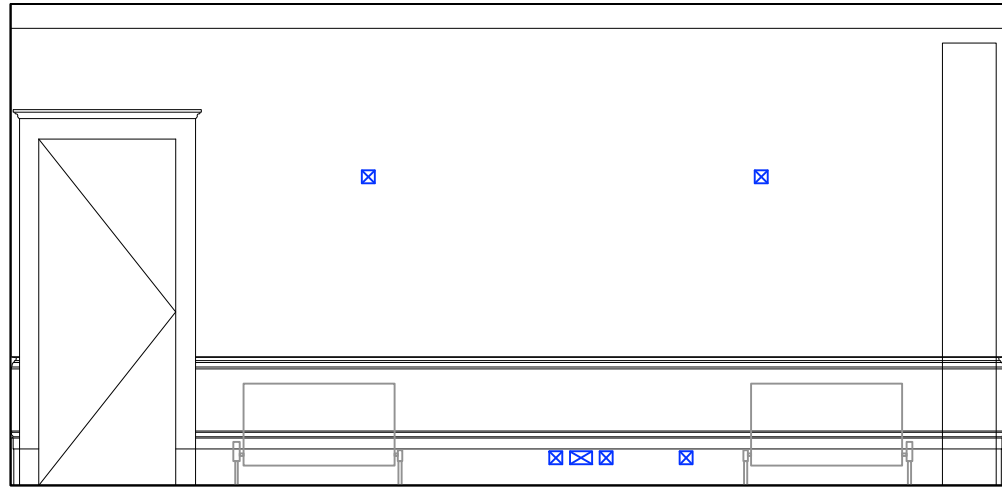


ROOM 1.01 - 1st Floor Drawing Room  
ELEVATION A

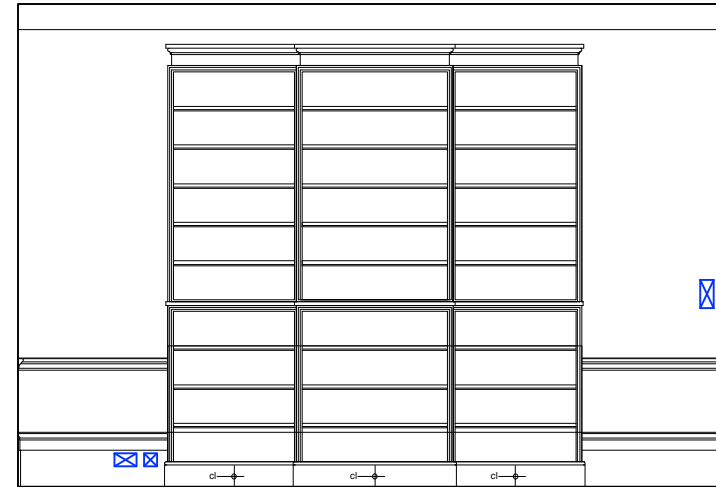


ROOM 1.01 - 1st Floor Drawing Room  
ELEVATION B

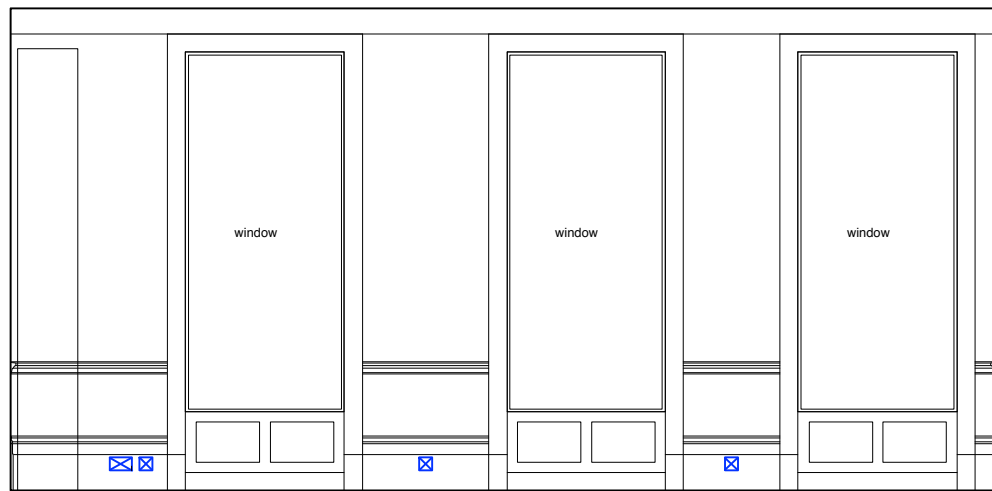

ROOM 1.01 - 1st Floor Drawing Room  
ELEVATION C

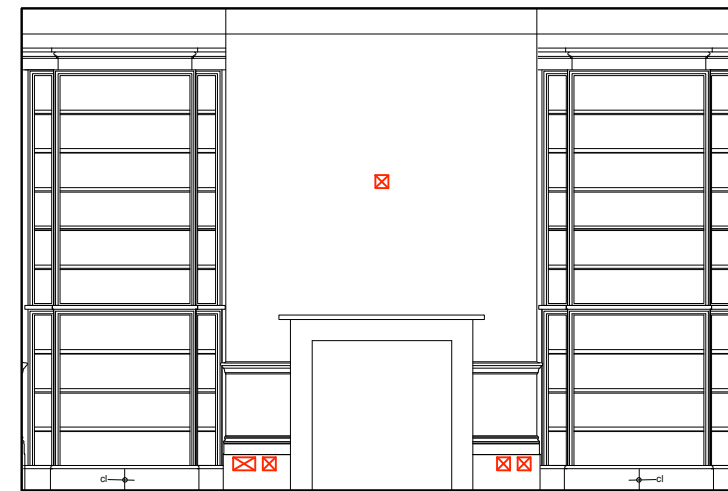

ROOM 1.01 - 1st Floor Drawing Room  
ELEVATION D

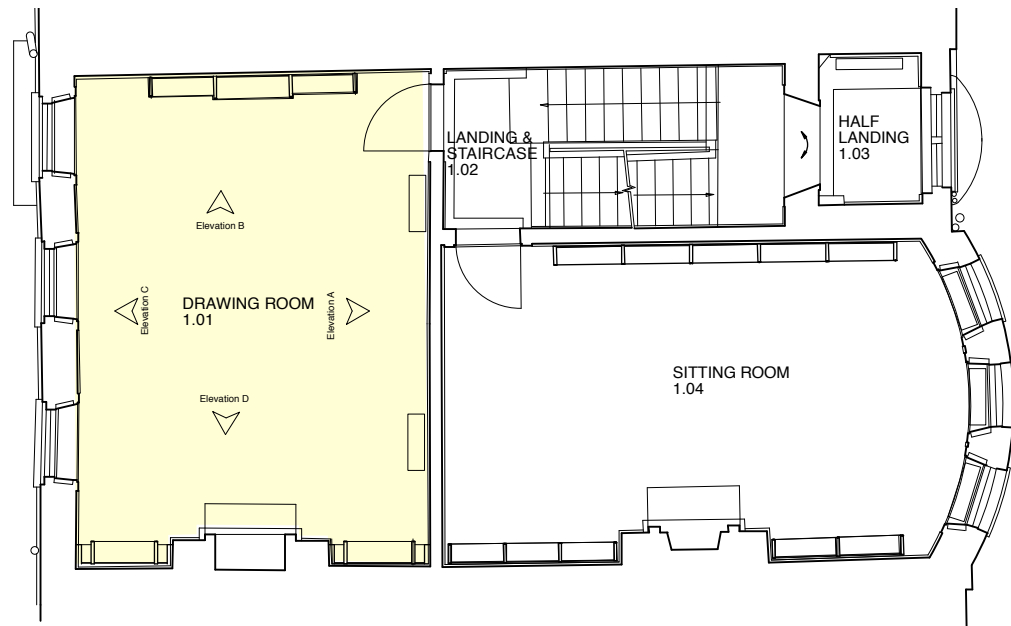

DO NOT SCALE check all dimensions on site



1 : 50

**FIRST FLOOR PLAN**


**Butler Hegarty Architects**  
Unit 208 A2, 159-163 Marlborough Road, London, N19 4NF  
tel: 020 72638933 email: mail@butlerhegartyarchitects.co.uk

**KEY**


- Existing Retained
- Existing removed

**FIRST FLOOR EXISTING - DRAWING ROOM**


**24 Church Row**  
Title: Existing FF Elevations : Drawing Room  
Drawing No: 0919317/Su26 Scale 1: 50 @ A3

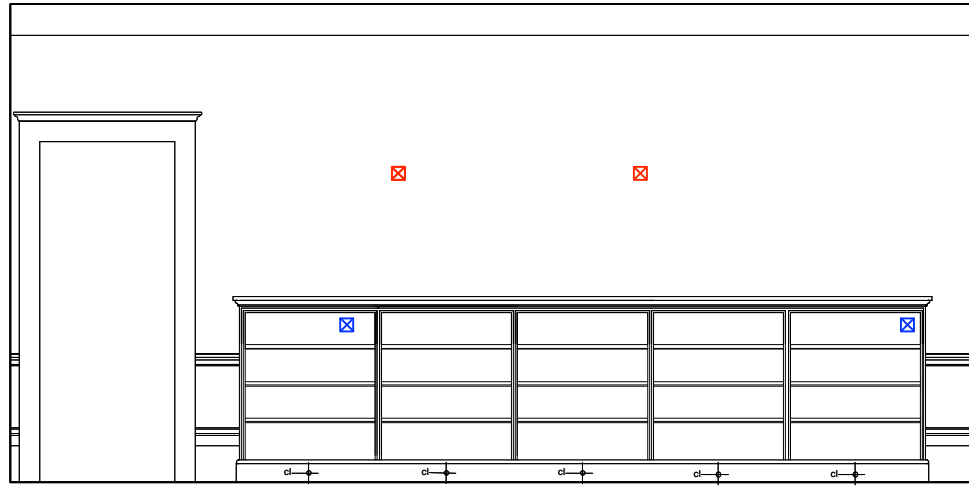


ROOM 1.04 - 1st Floor Sitting Room  
ELEVATION A

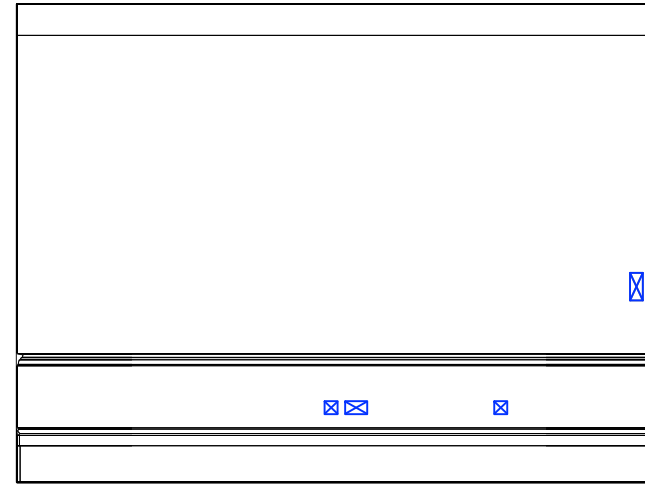


ROOM 1.04 - 1st Floor Sitting Room  
ELEVATION B

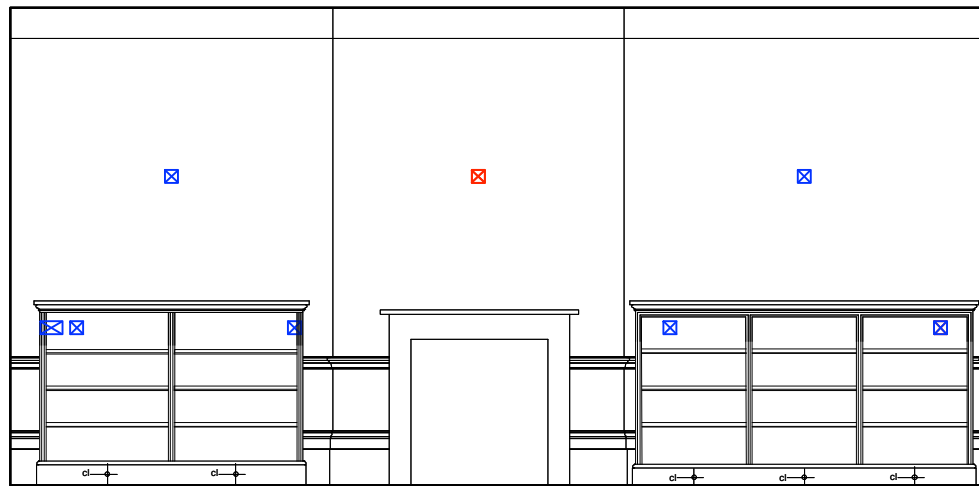

ROOM 1.04 - 1st Floor Sitting Room  
ELEVATION C

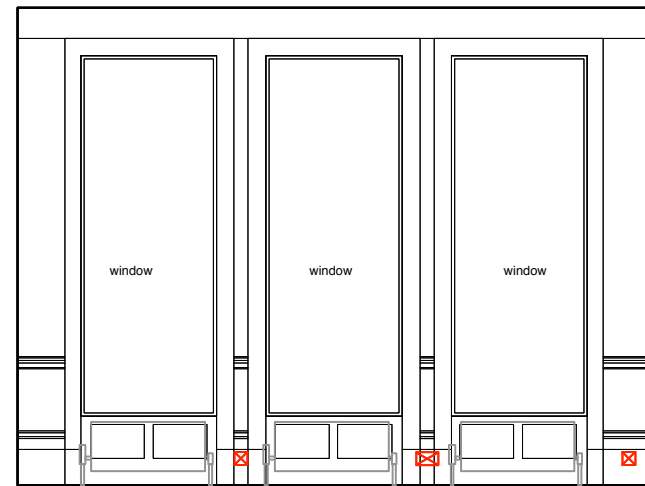

ROOM 1.04 - 1st Floor Sitting Room  
ELEVATION D

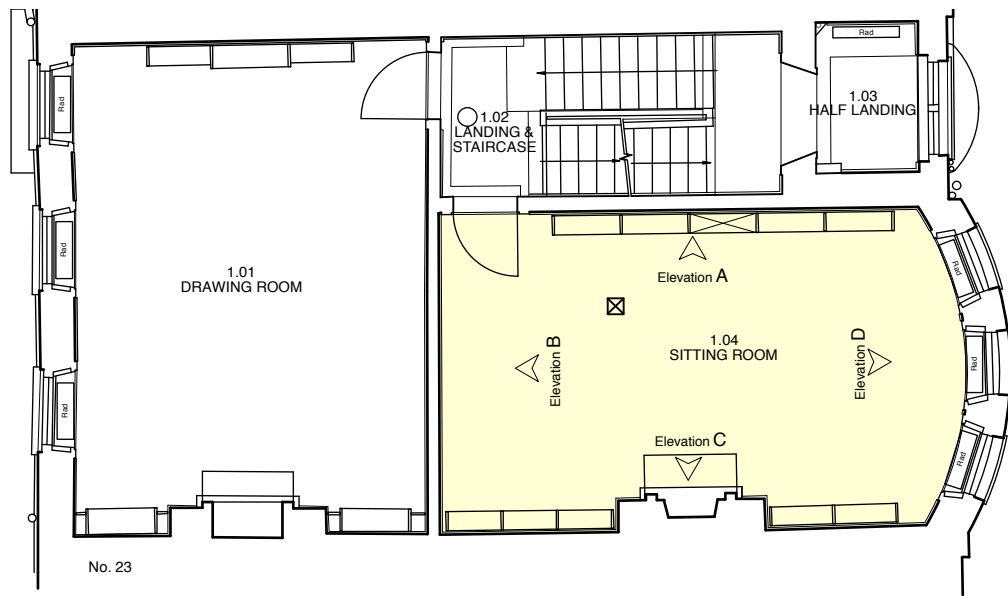

1:100 Plan 1st Floor

DO NOT SCALE check all dimensions on site



1 : 50

**FIRST FLOOR PLAN**

**Butler Hegarty Architects**  
Unit 208 A2, 159-163 Marlborough Road, London, N19 4NF  
tel: 020 72638933 email: mail@butlerhegartyarchitects.co.uk

**FIRST FLOOR EXISTING - SITTING ROOM**


**KEY**

Existing retained


Existing removed

**24 Church Row**

Title: Existing FF Elevations : Sitting Room  
Drawing No: 0919317/Su28 Scale 1: 50 @ A3

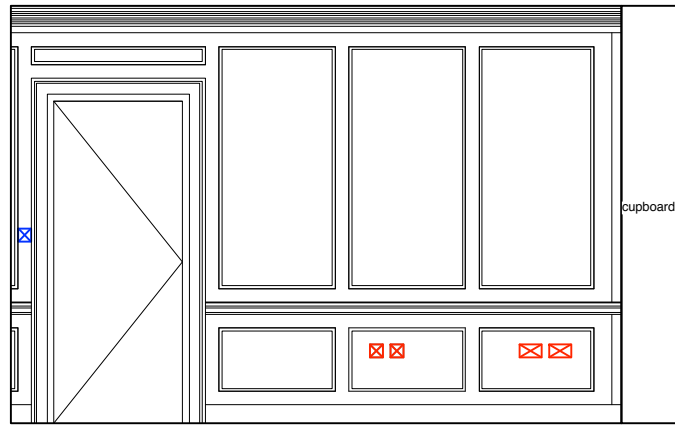


ROOM 2.02 - 2nd Floor Bedroom  
ELEVATION A

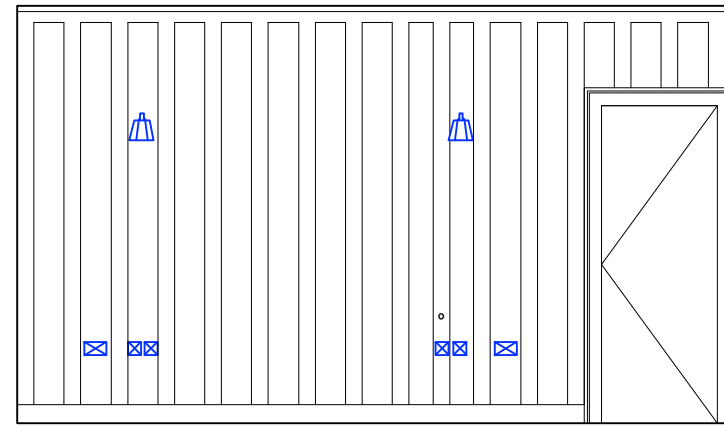


ROOM 2.02 - 2nd Floor Bedroom  
ELEVATION B



ROOM 2.02 - 2nd Floor Bedroom  
ELEVATION C

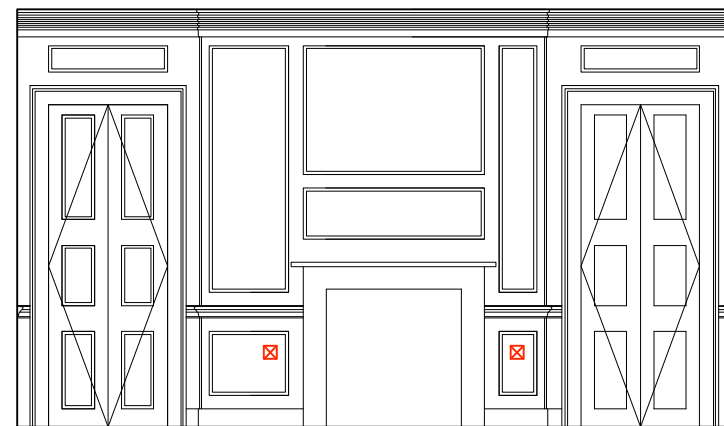

ROOM 2.02 - 2nd Floor Bedroom  
ELEVATION D

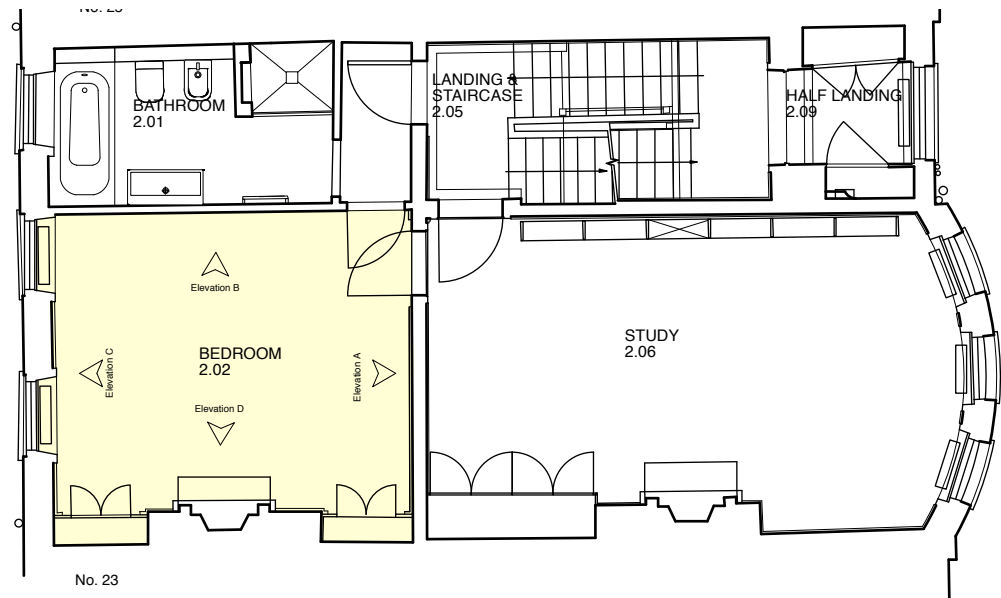

No. 23  
1:100 2nd Floor Plan

DO NOT SCALE check all dimensions on site



1 : 50

**SECOND FLOOR PLAN**

**Butler Hegarty Architects**  
Unit 208 A2, 159-163 Marlborough Road, London, N19 4NF  
tel: 020 72638933 email: mail@butlerhegartyarchitects.co.uk


**SECOND FLOOR EXISTING - BEDROOM**

**KEY**


Existing retained

Existing removed


**24 Church Row**  
Title: Existing SF Elevations : Bedroom  
Drawing No: 0919317/Su30 Scale 1: 50 @ A3

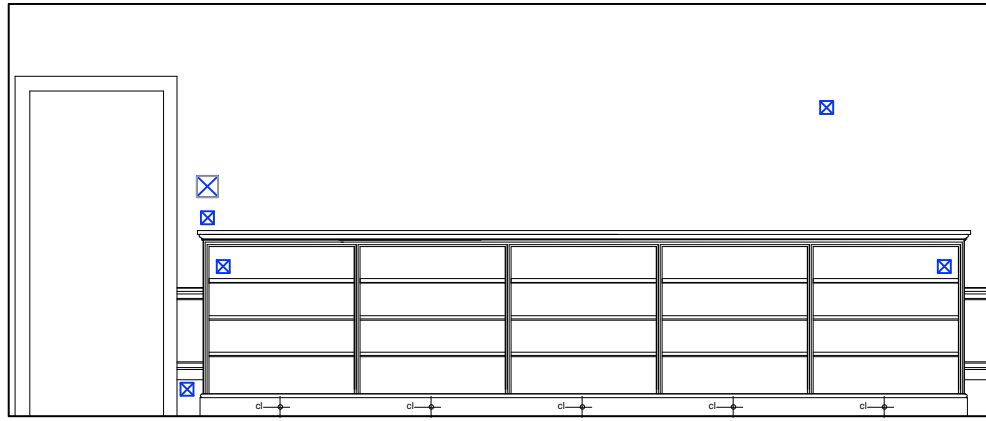


ROOM 2.06 - 2nd Floor Study  
ELEVATION A

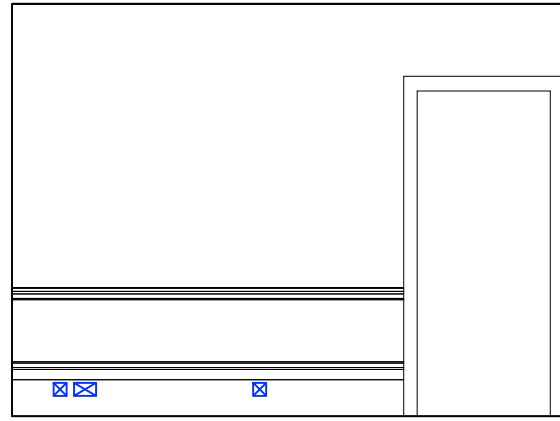


ROOM 2.06 - 2nd Floor Study  
ELEVATION B

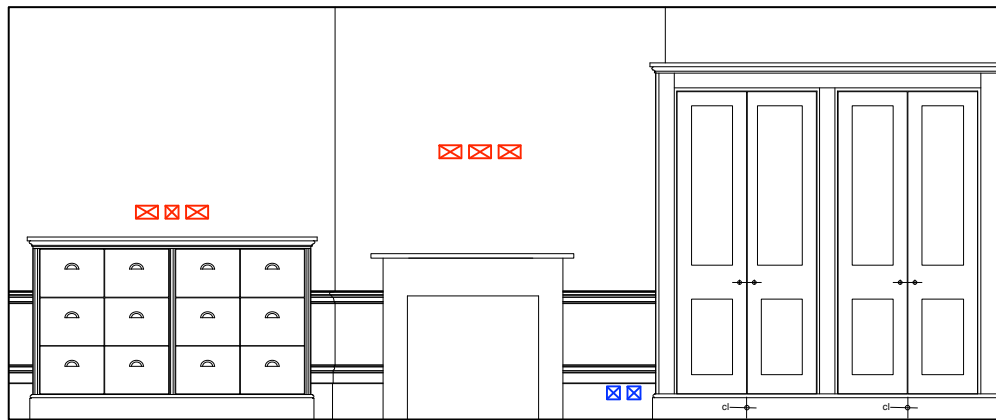

ROOM 2.06 - 2nd Floor Study  
ELEVATION C

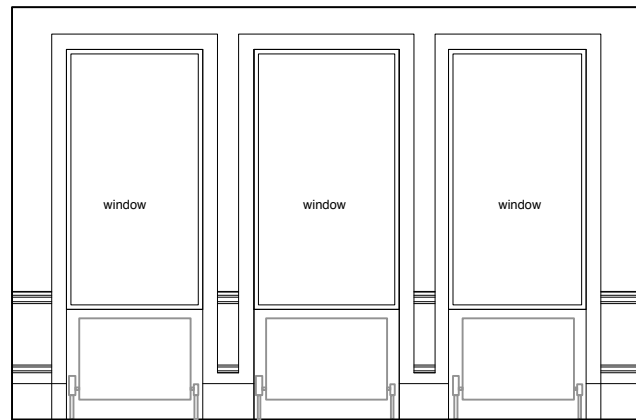

ROOM 2.06 - 2nd Floor Study  
ELEVATION D

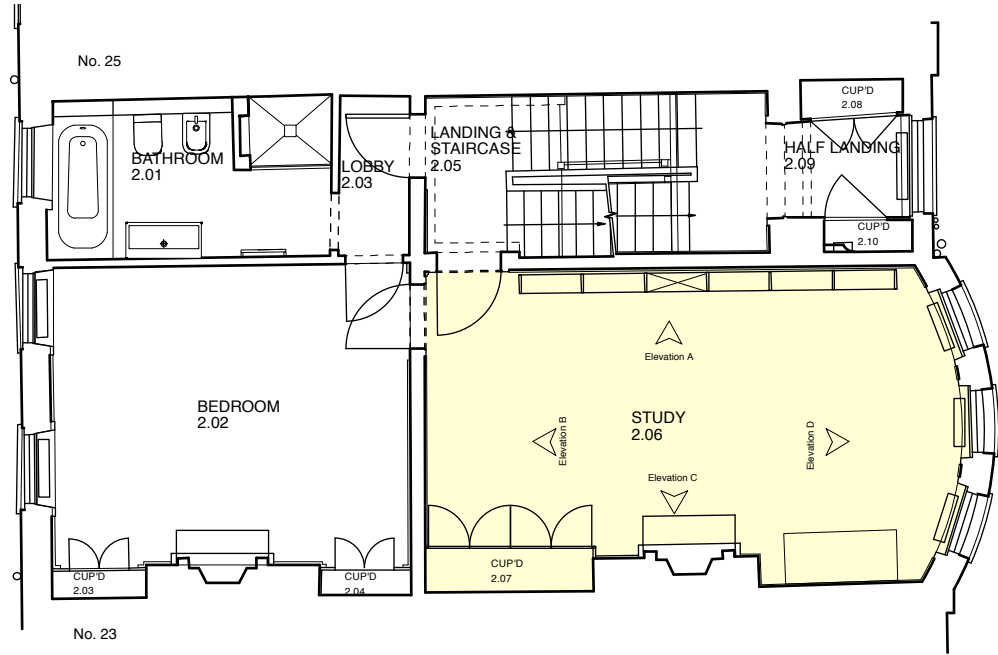

1:100 2nd Floor Plan

DO NOT SCALE check all dimensions on site



1 : 50

**SECOND FLOOR PLAN**


**Butler Hegarty Architects**  
Unit 208 A2, 159-163 Marlborough Road, London, N19 4NF  
tel: 020 72638933 email: mail@butlerhegartyarchitects.co.uk

**SECOND FLOOR EXISTING - STUDY**


**KEY**

- Existing retained
- Existing removed


**24 Church Row**  
Title: Existing SF Elevations : Study  
Drawing No: 0919317/Su32 Scale 1: 50 @ A3

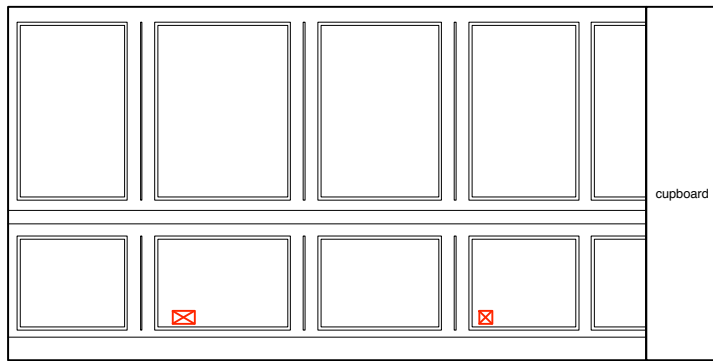


ROOM 3.02 - 3rd Floor Bedroom  
ELEVATION A

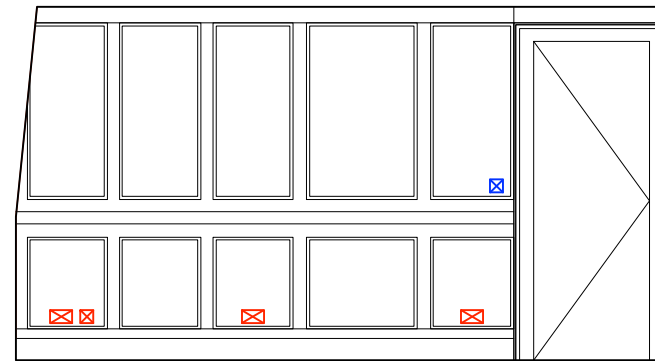


ROOM 3.02 - 3rd Floor Bedroom  
ELEVATION B

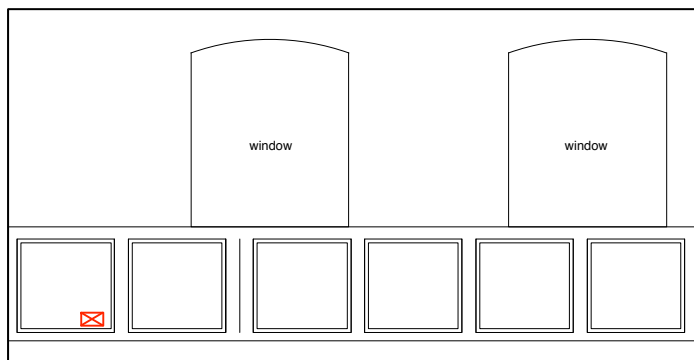

ROOM 3.02 - 3rd Floor Bedroom  
ELEVATION C

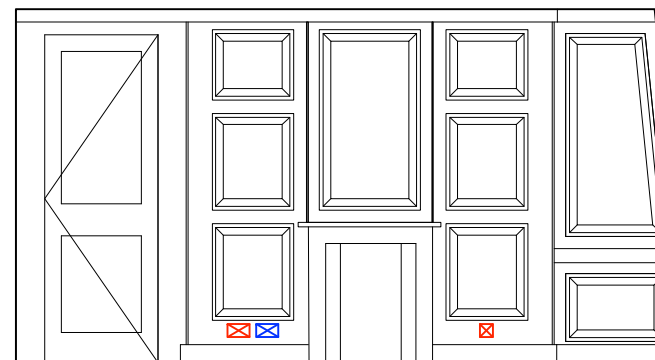

ROOM 3.02 - 3rd Floor Bedroom  
ELEVATION D

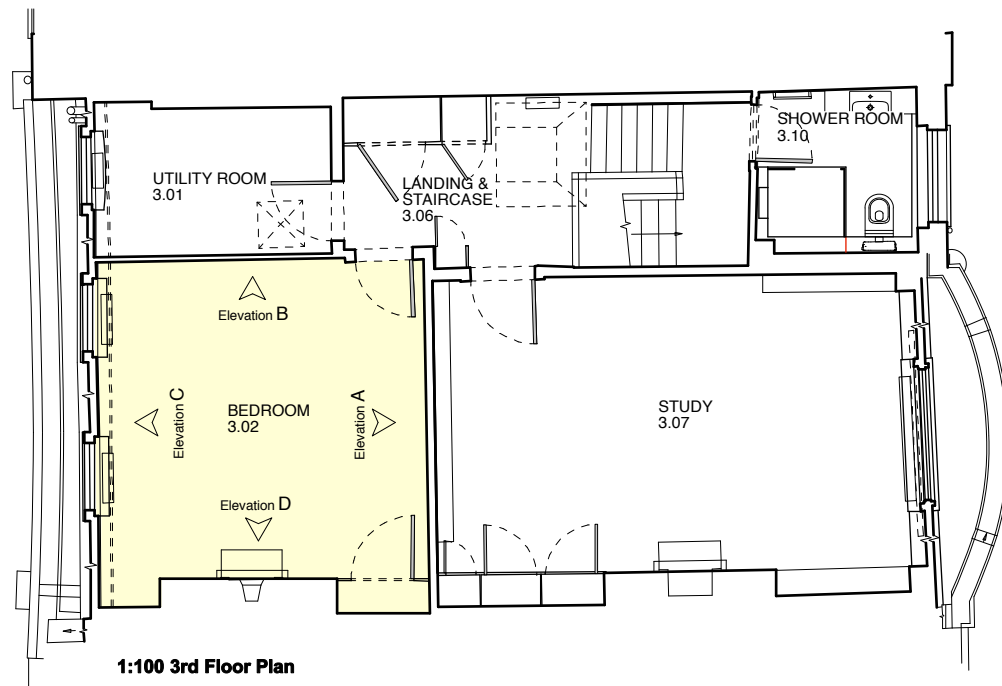

1:100 3rd Floor Plan

DO NOT SCALE check all dimensions on site



1 : 50

**THIRD FLOOR PLAN**

**Butler Hegarty Architects**  
Unit 208 A2, 159-163 Marlborough Road, London, N19 4NF  
tel: 020 72638933 email: mail@butlerhegartyarchitects.co.uk


**THIRD FLOOR EXISTING - BEDROOM**

**KEY**


- Existing retained
- Existing removed

Drawing based on information prepared by CCP  
(Refer to drawing 1164 D316)


**24 Church Row**  
Title: Existing TF Elevations : Bedroom  
Drawing No: 0919317/Su34 Scale 1: 50 @ A3

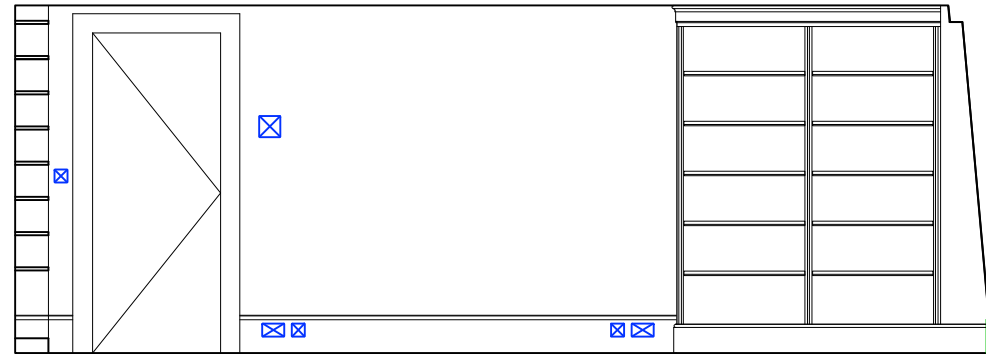


ROOM 3.07 - 3rd Floor Study  
ELEVATION A

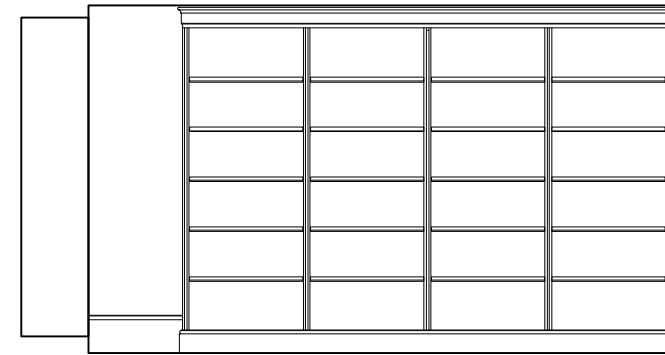


ROOM 3.07 - 3rd Floor Study  
ELEVATION B

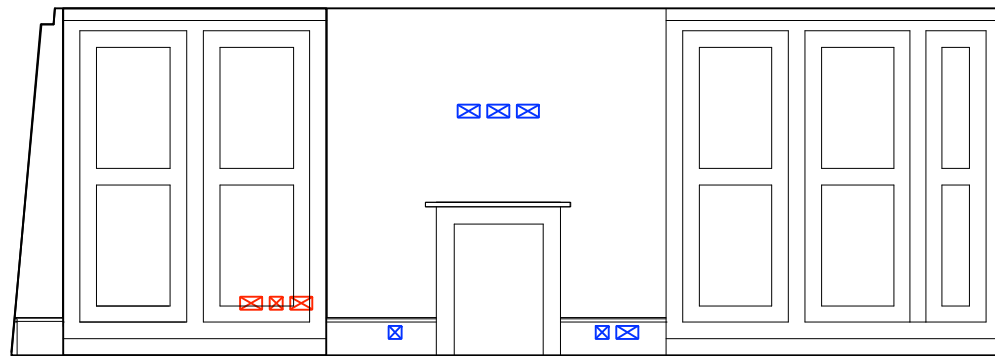

ROOM 3.07 - 3rd Floor Study  
ELEVATION C

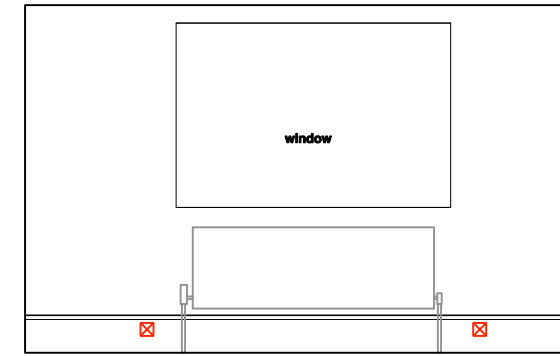

ROOM 3.07 - 3rd Floor Study  
ELEVATION D

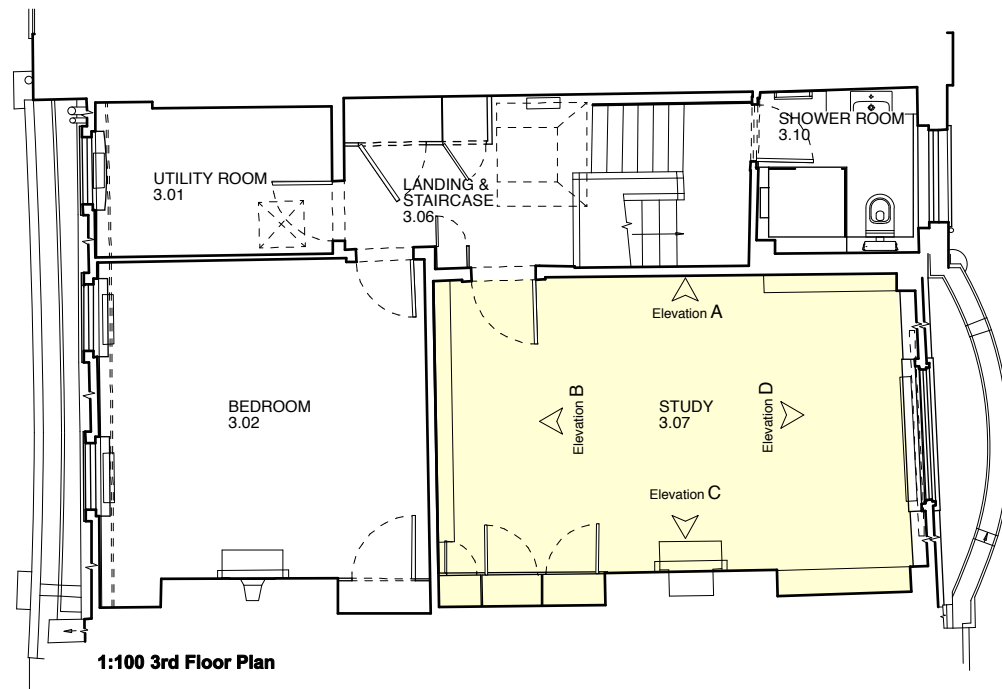

1:100 3rd Floor Plan

DO NOT SCALE check all dimensions on site



1 : 50

**THIRD FLOOR PLAN**

**Butler Hegarty Architects**  
Unit 208 A2, 159-163 Marlborough Road, London, N19 4NF  
tel: 020 72638933 email: mail@butlerhegartyarchitects.co.uk

**THIRD FLOOR EXISTING - STUDY**

**KEY**


- Existing retained
- Existing removed

Drawing based on information prepared by CCP  
(Refer to drawing 1164 D316)

**24 Church Row**

Title: Existing TF Elevations : Study  
Drawing No: 0919317/Su36 Scale 1: 50 @ A3



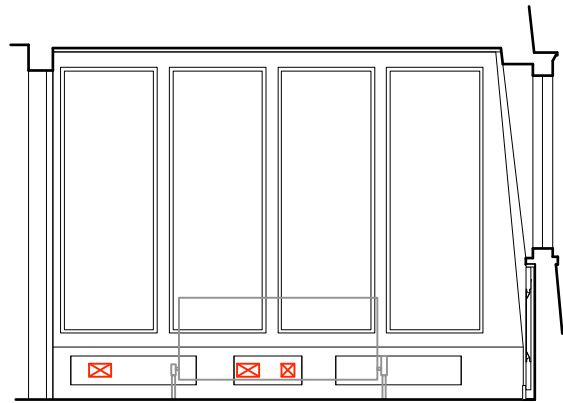

ROOM 3.01 - 3rd Kitchen  
ELEVATION A




ROOM 3.01 - 3rd Kitchen  
ELEVATION C




ROOM 3.06 - 3rd Floor Landing  
ELEVATION D



ROOM 3.06 - 3rd Landing  
ELEVATION C

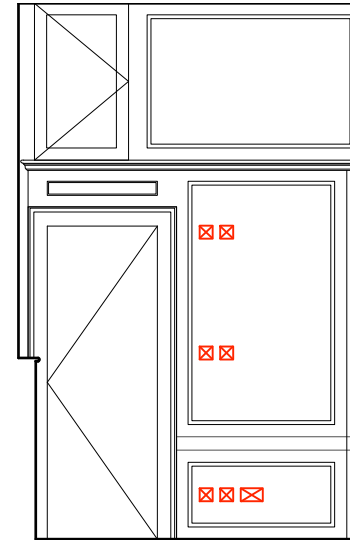

ROOM 3.06 - 3rd Floor Landing  
ELEVATION E

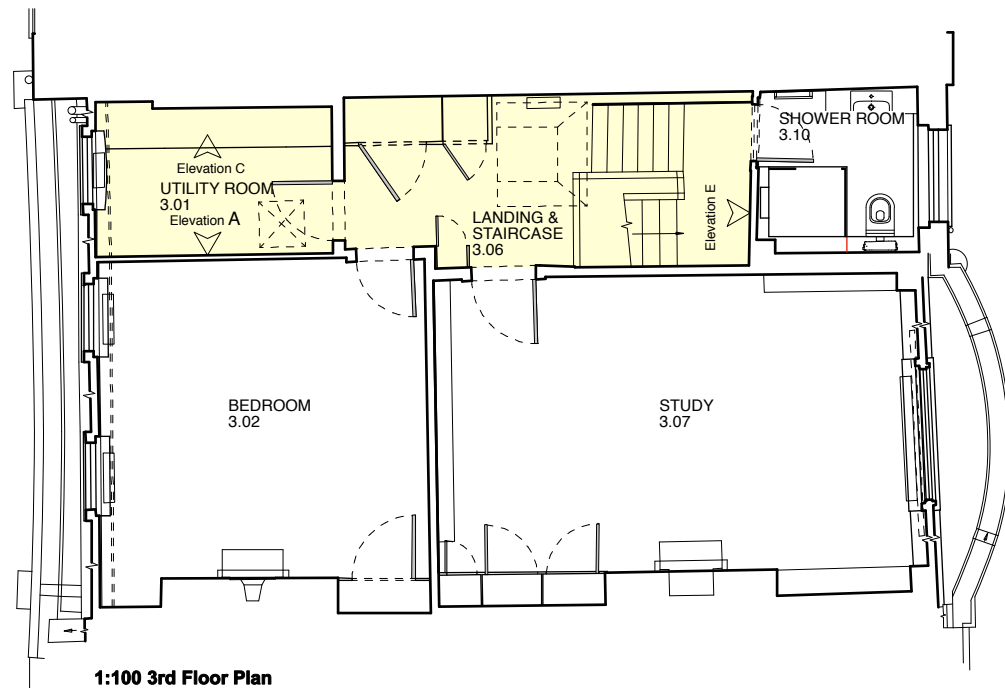

1:100 3rd Floor Plan

DO NOT SCALE check all dimensions on site



1 : 50

**THIRD FLOOR PLAN**

**Butler Hegarty Architects**  
Unit 208 A2, 159-163 Marlborough Road, London, N19 4NF  
tel: 020 72638933 email: mail@butlerhegartyarchitects.co.uk

**THIRD FLOOR EXISTING - UTILITY ROOM & LANDING**

**KEY**


  Existing retained

  Existing removed


Drawing based on information prepared by CCP  
(Refer to drawing 1164 D318)

**24 Church Row**


Title: Existing TF Elevations : Utility Room & Landing  
Drawing No: 0919317/Su38 Scale 1: 50 @ A3

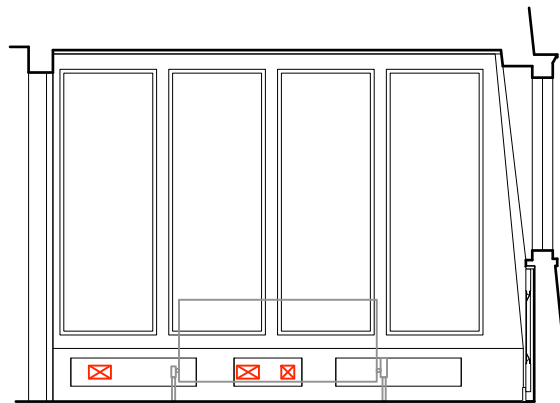


ROOM 3.01 - 3rd Kitchen  
ELEVATION A

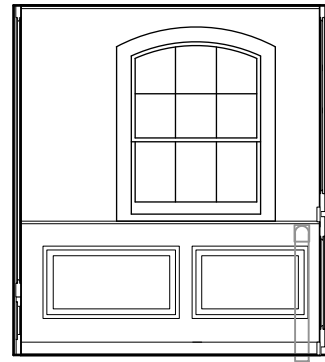


ROOM 3.01 - 3rd Kitchen  
ELEVATION B

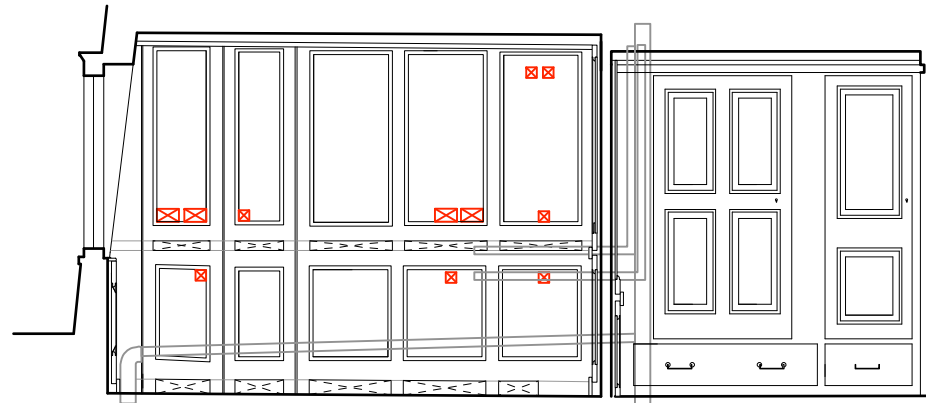


ROOM 3.01 - 3rd Kitchen  
ELEVATION C

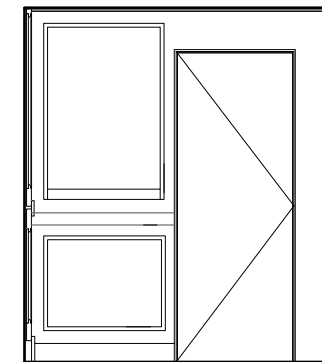

ROOM 3.01 - 3rd Kitchen  
ELEVATION D

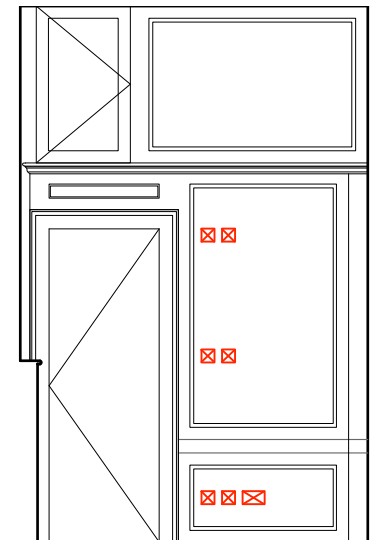


ROOM 3.06 - 3rd Floor Landing  
ELEVATION E

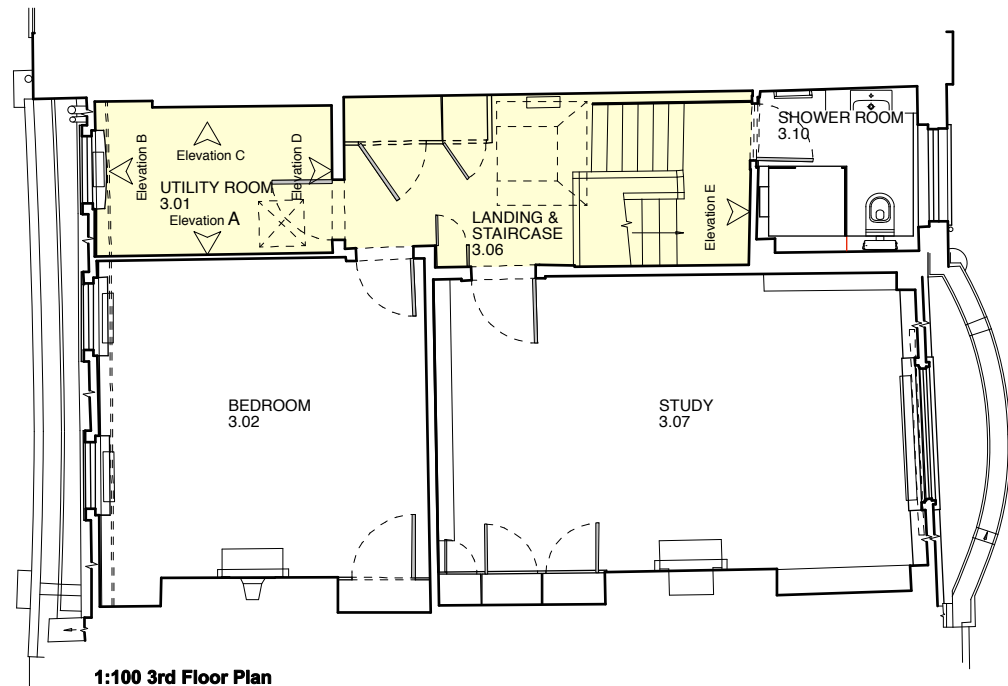

1:100 3rd Floor Plan



ROOM 3.01 - 3rd Utility Room  
ELEVATION C

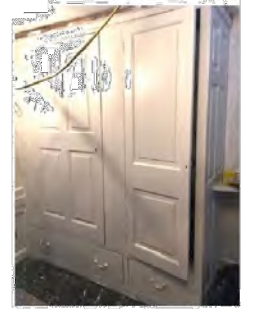

ROOM 3.06 - 3rd Landing  
ELEVATION C



DO NOT SCALE check all dimensions on site



1 : 50


**THIRD FLOOR PLAN**

**Butler Hegarty Architects**  
Unit 208 A2, 159-163 Marlborough Road, London, N19 4NF  
tel: 020 72638933 email: mail@butlerhegartyarchitects.co.uk

**THIRD FLOOR SURVEY - UTILITY ROOM & LANDING**

**24 Church Row**

Title: Survey of Panelling - TF Utility Room  
Drawing No: 0919317/Su41 Scale 1: 50 @ A3

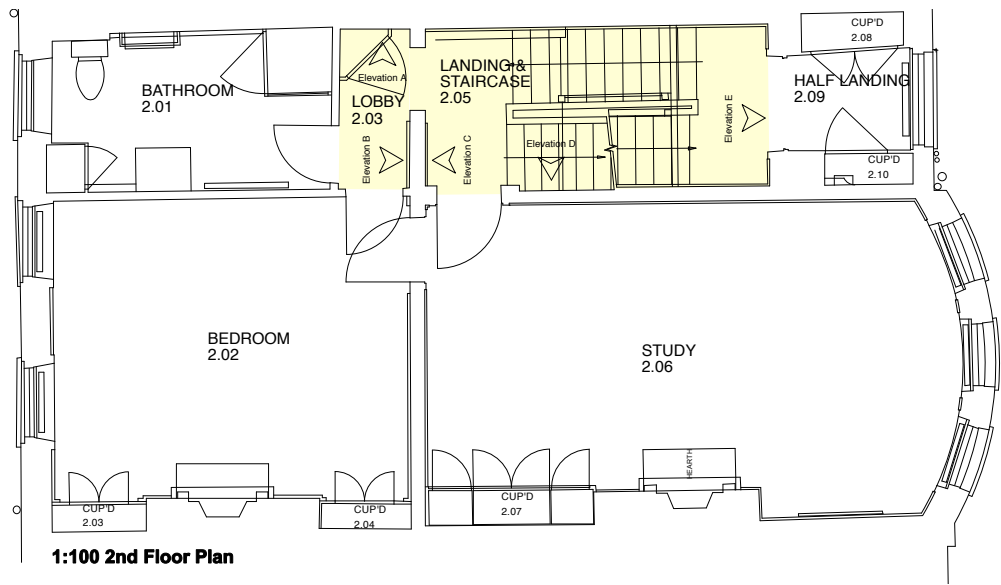


ELEVATION A



ELEVATION B




ELEVATION C

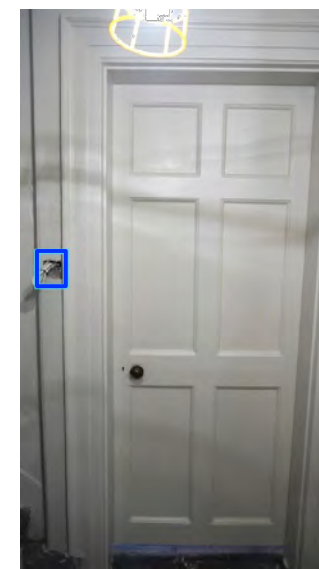

ELEVATION D




ELEVATION E

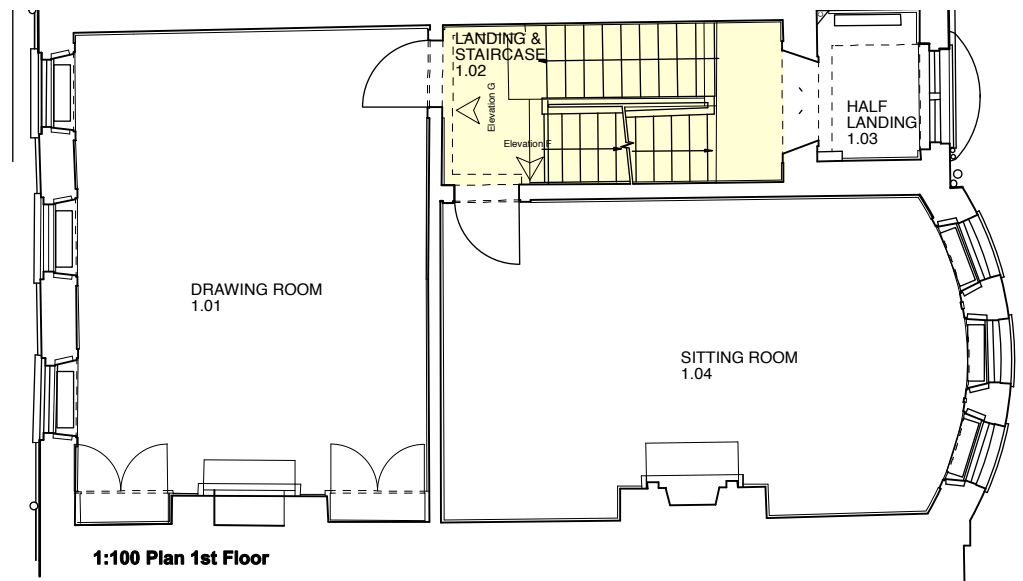

ELEVATION F



ELEVATION G

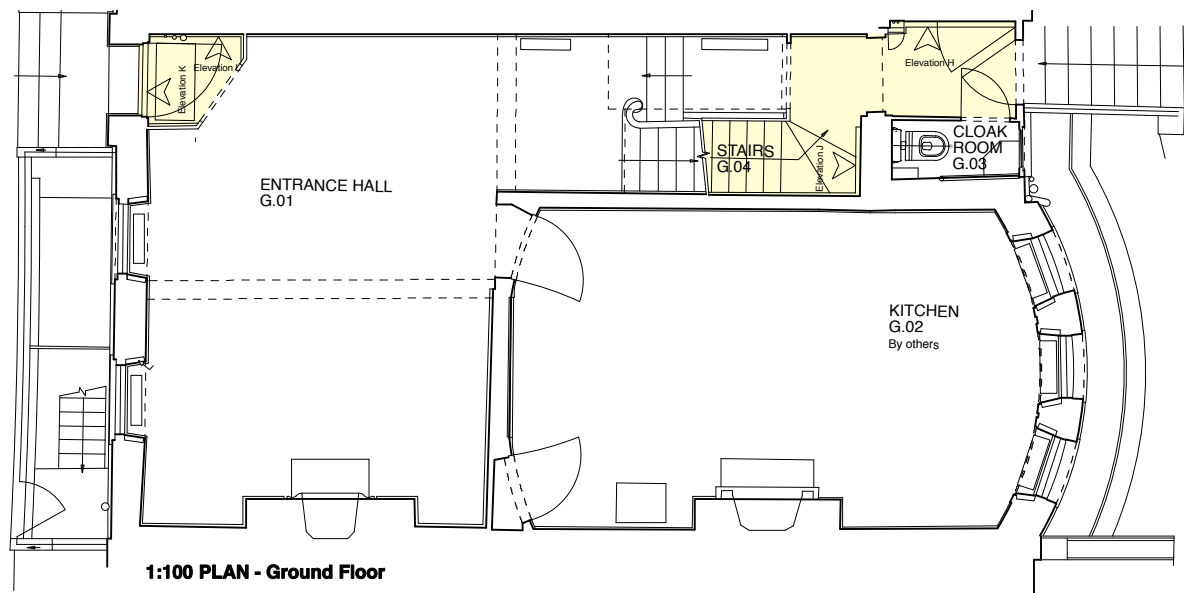


ELEVATION H



ELEVATION J



ELEVATION K

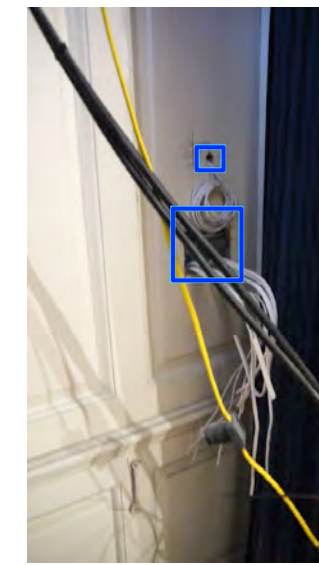

ELEVATION L

**KEY**

Existing retained

Existing removed

Drawing based on information prepared by CCP (Refer to drawing 1164 D319)

**DO NOT SCALE** check all dimensions on site



**1 : 50**


**STAIRS & LANDINGS**

**Butler Hegarty Architects**  
Unit 208 A2, 159-163 Marlborough Road, London, N19 4NF  
tel: 020 72638933 email: mail@butlerhegartyarchitects.co.uk


**GROUND, FIRST, SECOND FLOOR EXISTING - STAIR & LANDINGS**

**24 Church Row**


Title: Existing GF, FF & SF  
Elevations : Stairs & Landings  
Drawing No: 0919317/Su40 Scale 1: 50 @ A3

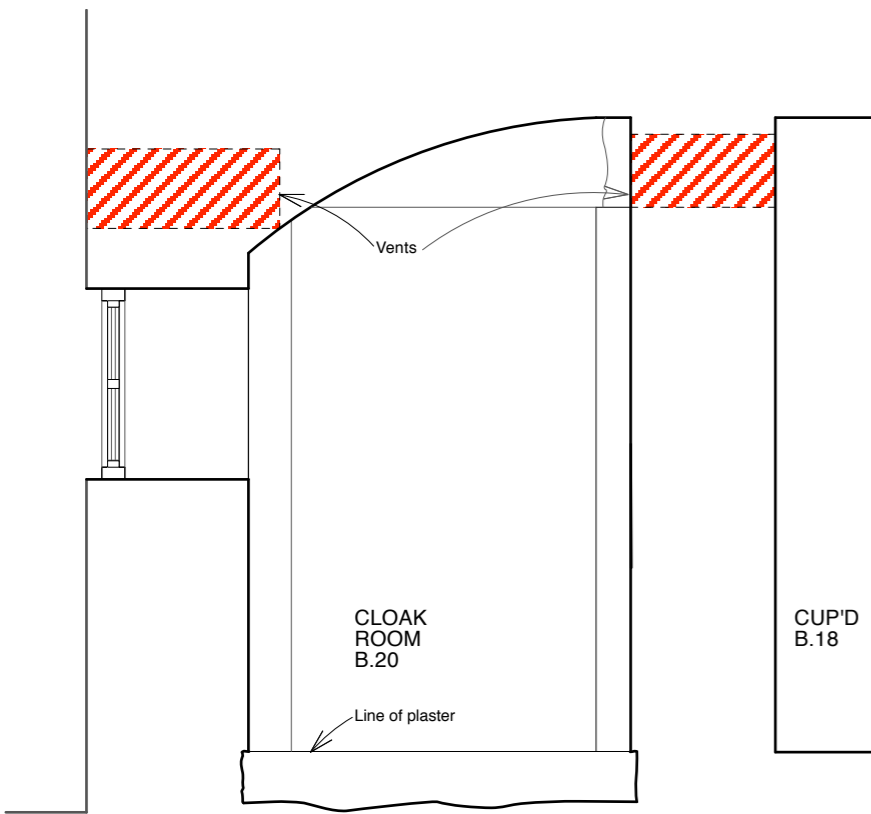


**ROOM B.20 - Cloakroom  
ELEVATION A**

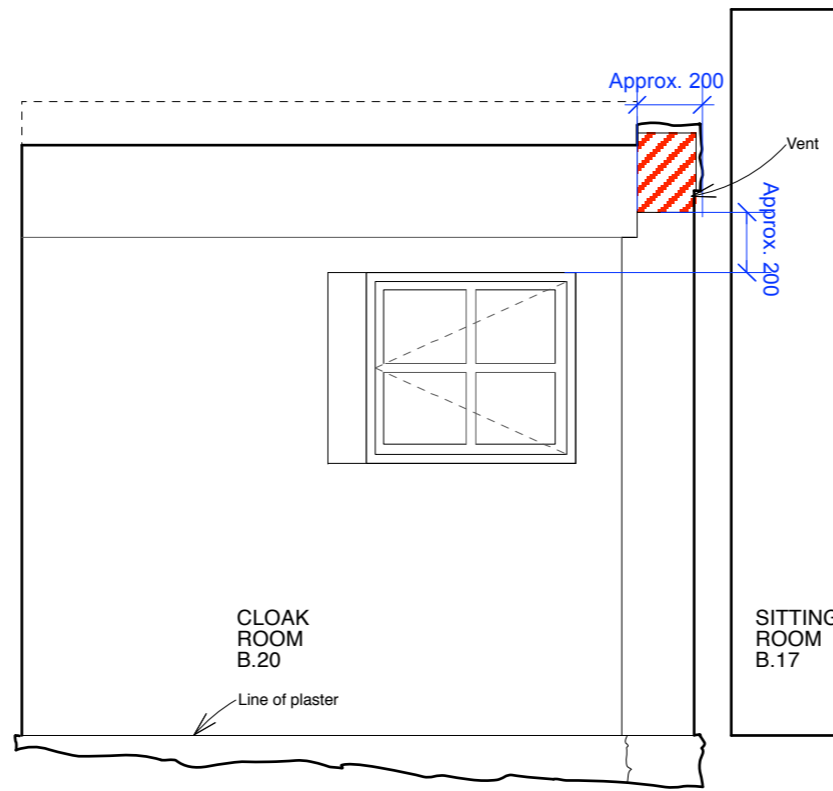


**ROOM B.20 - Cloakroom  
ELEVATION B**

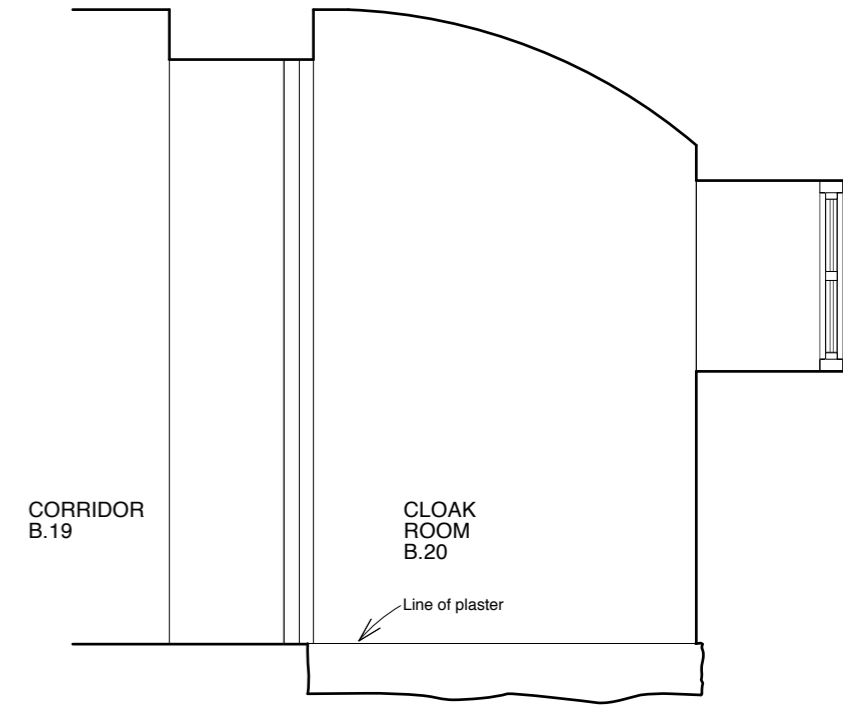

**ROOM B.20 - Cloakroom  
ELEVATION C**

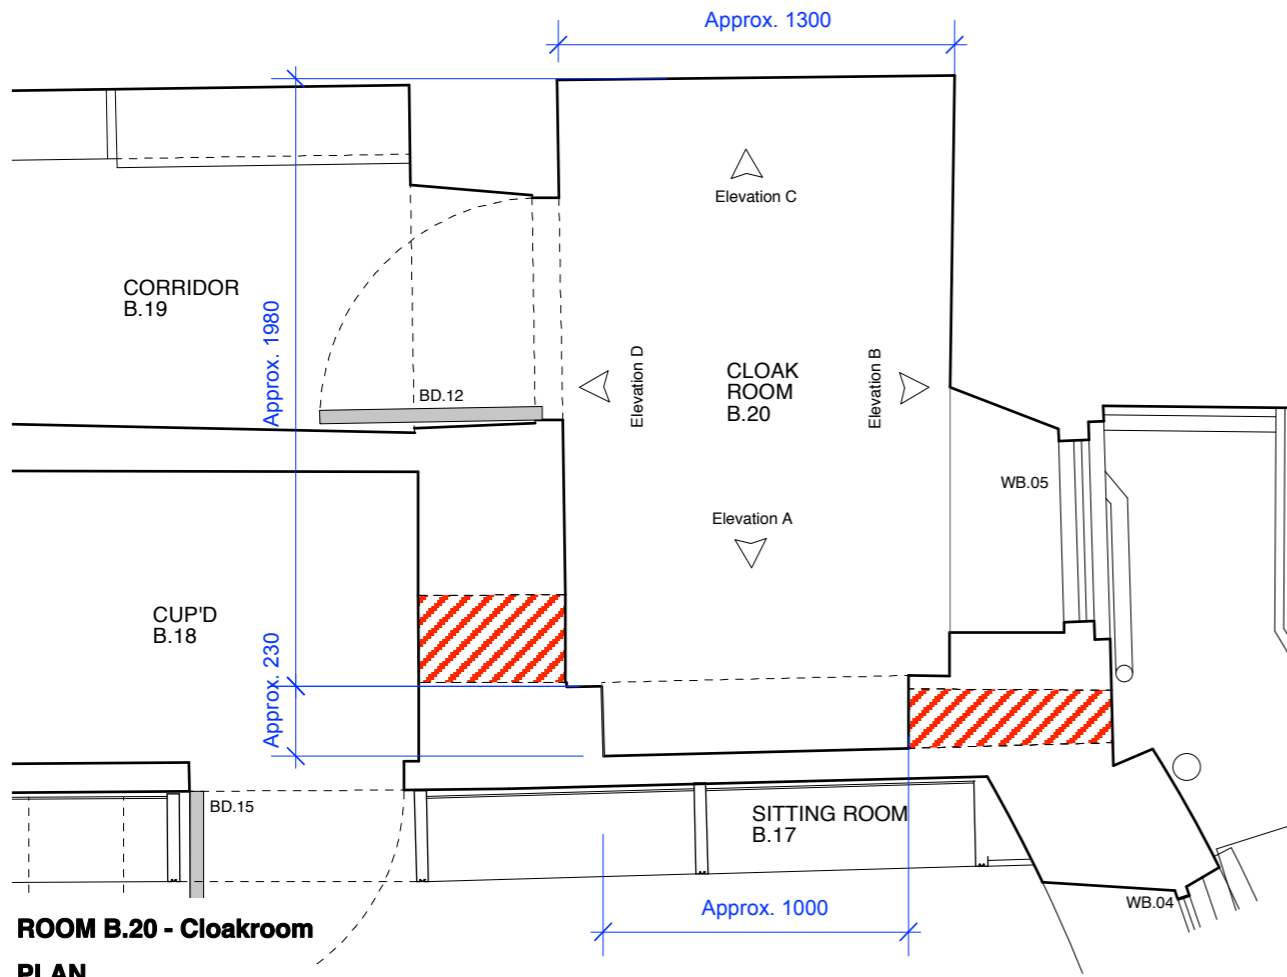

**ROOM B.20 - Cloakroom  
PLAN**

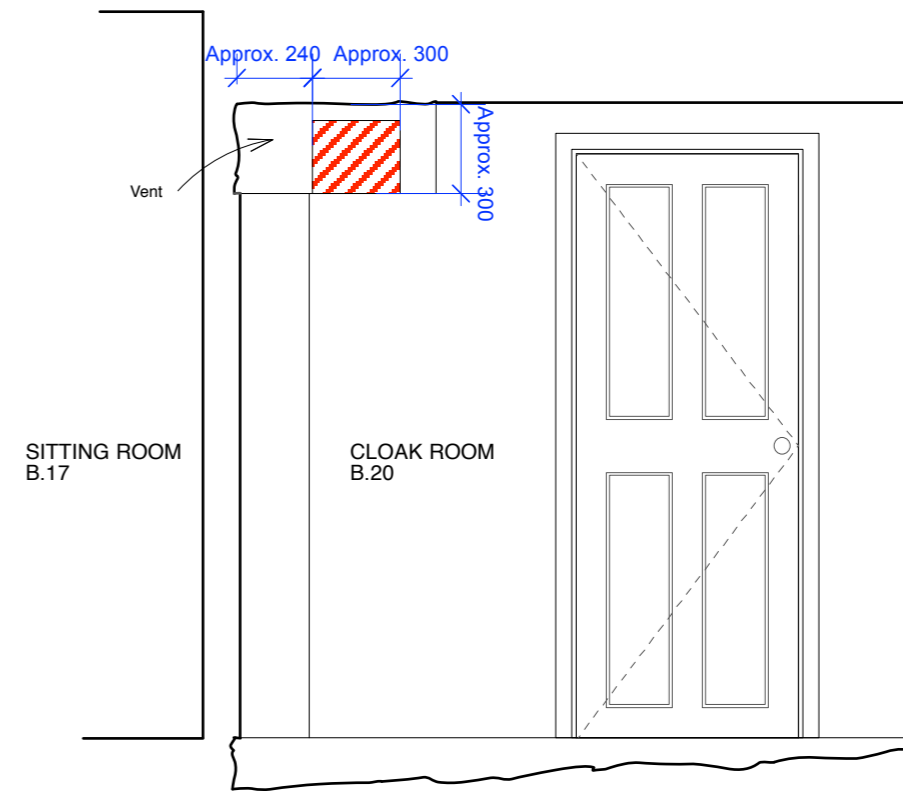

**ROOM B.20 - Cloakroom  
ELEVATION D**

**DO NOT SCALE** check all dimensions on site



**1 : 25**

**LOWER GROUND FLOOR SURVEY - CLOAKROOM**

**LOWER GROUND FLOOR PLAN**

**Butler Hegarty Architects**  
Unit 208 A2, 159-163 Marlborough Road, London, N19 4NF  
tel: 020 72638933 email: mail@butlerhegartyarchitects.co.uk

**24 Church Row**  
Title: Survey LGF Cloakroom  
Drawing No: 0919317/Su42 Scale 1: 25 @ A3