




ROOM G.02 - Ground Floor Kitchen  
ELEVATION A

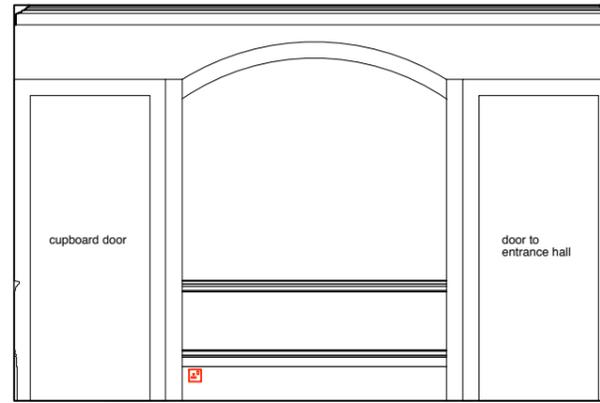


ROOM G.02 - Ground Floor Kitchen  
ELEVATION B

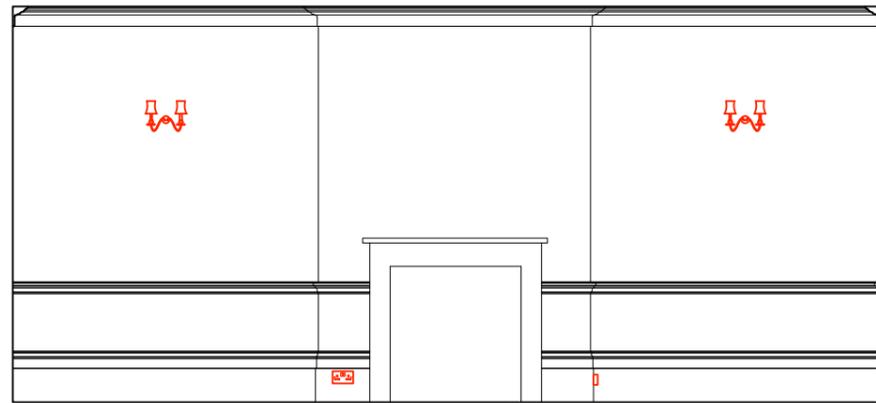


ROOM G.02 - Ground Floor Kitchen  
ELEVATION C

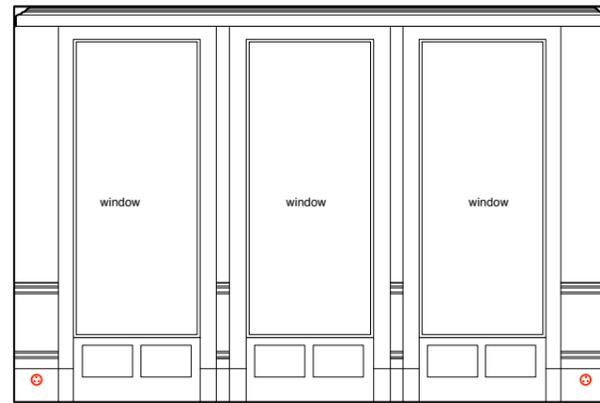

ROOM G.02 - Ground Floor Kitchen  
ELEVATION D

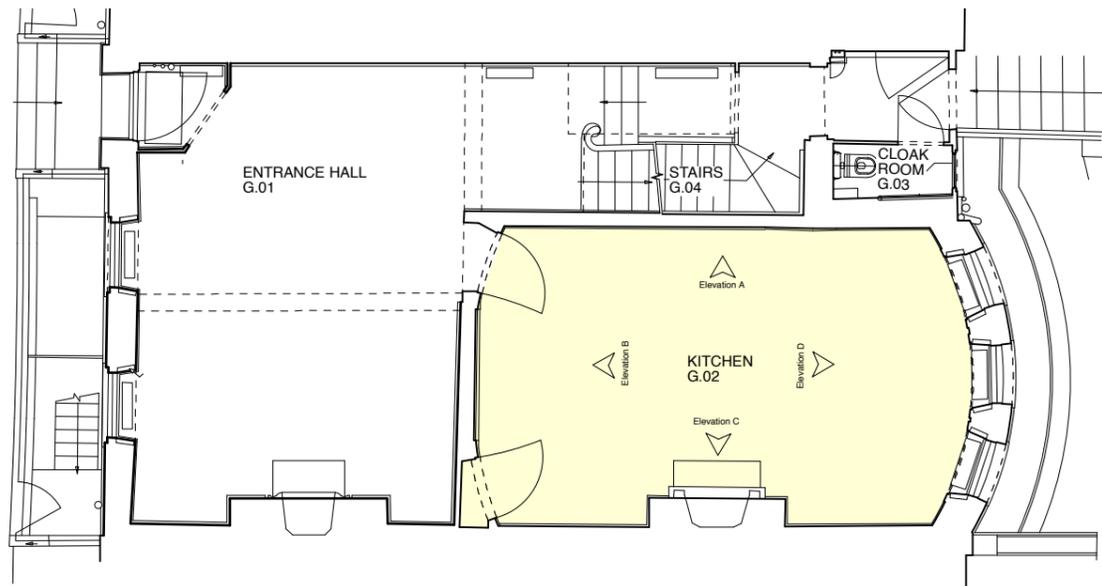

1:100 PLAN - Ground Floor

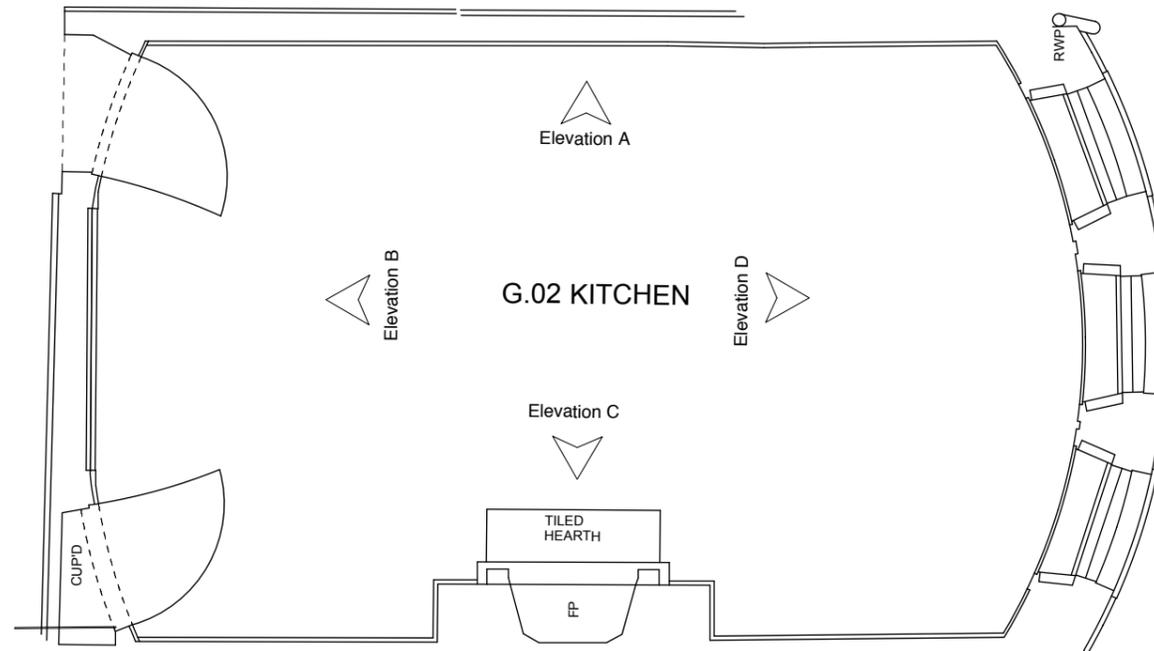

G.02 - Ground Floor Kitchen Plan

**KEY**  
 Original

**DO NOT SCALE** check all dimensions on site



**1 : 50**

**GROUND FLOOR PLAN**


**Butler Hegarty Architects**  
 Unit 208 A2, 159-163 Marlborough Road, London, N19 4NF  
 tel: 020 72638933 email: mail@butlerhegartyarchitects.co.uk

**GROUND FLOOR ORIGINAL - KITCHEN**

**24 Church Row**  
 Title: Original GF Elevations : Kitchen  
 Drawing No: 0919317/Su21 Scale 1: 50 @ A3




ROOM G.01 - Ground Floor Entrance Hall  
ELEVATION A

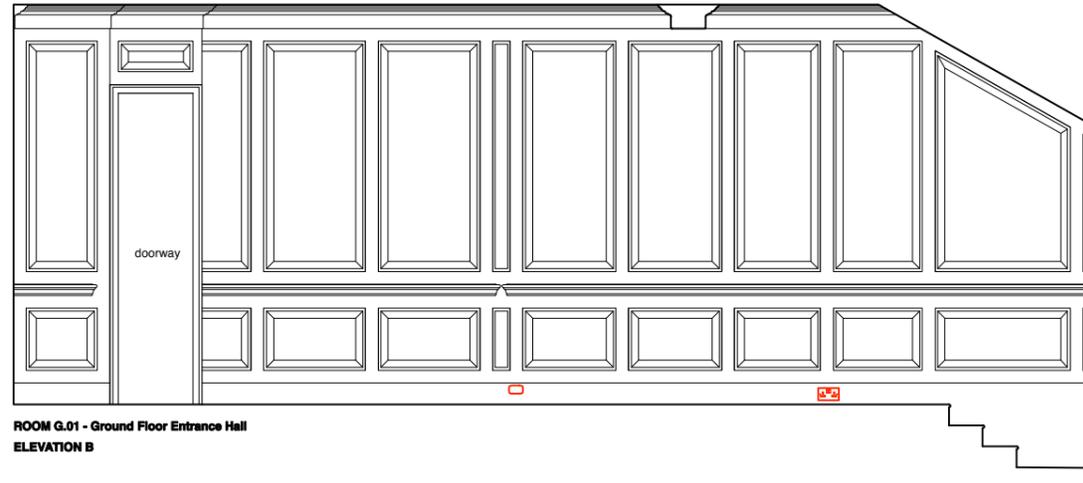


ROOM G.01 - Ground Floor Entrance Hall  
ELEVATION B




ROOM G.01 - Ground Floor Entrance Hall  
ELEVATION C

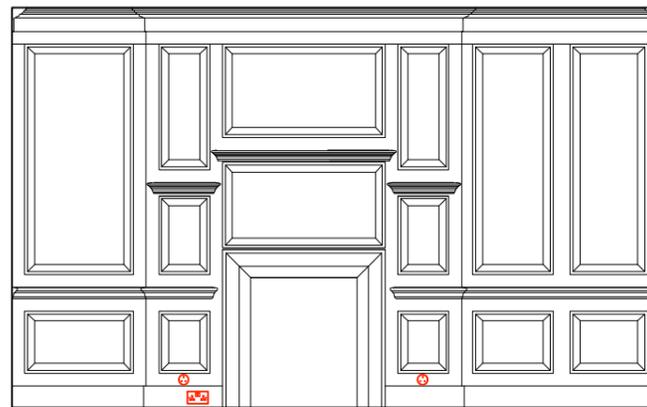


ROOM G.01 - Ground Floor Entrance Hall  
ELEVATION D

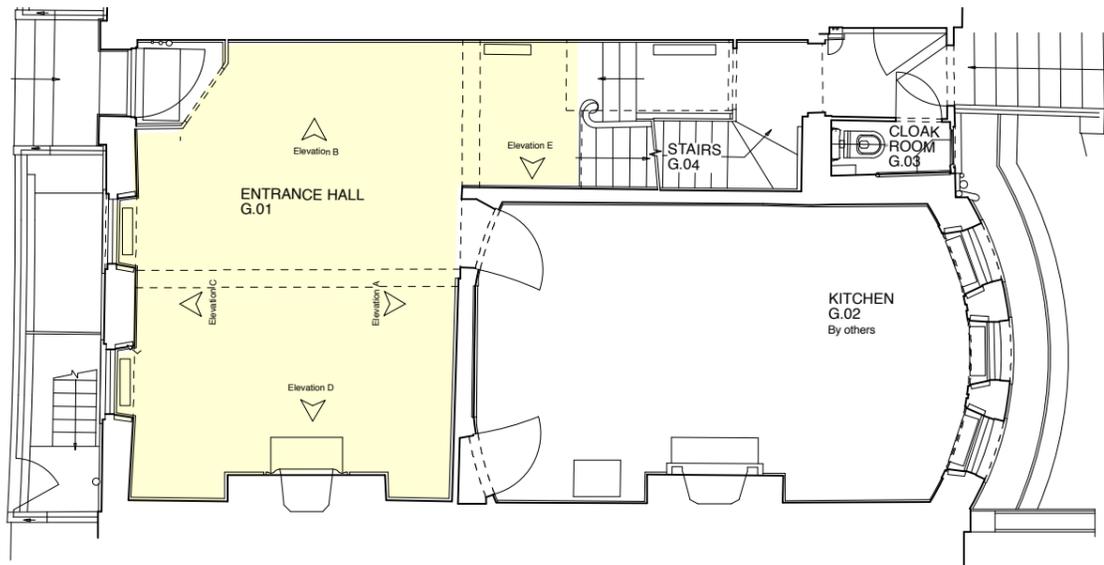

1:100 PLAN - Ground Floor

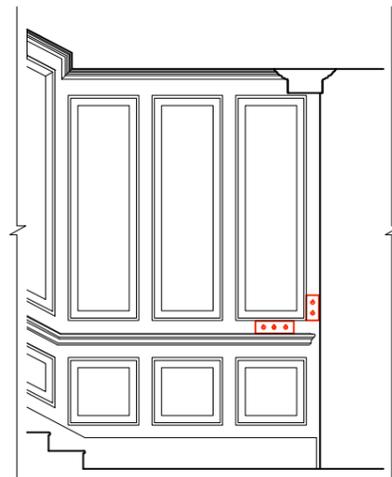

ROOM G.01 - Ground Floor Entrance Hall  
ELEVATION E

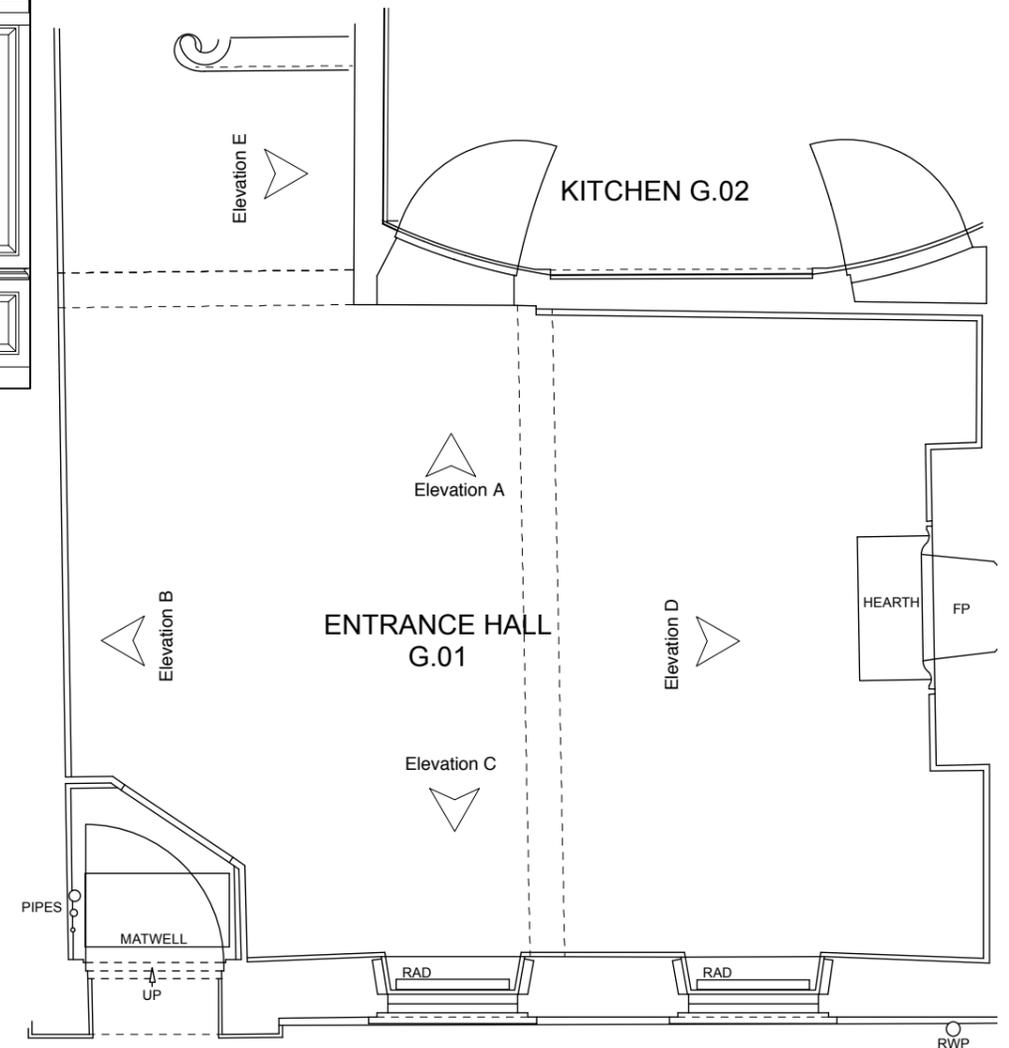

G.01 - Ground Floor Entrance Hall Plan

DO NOT SCALE check all dimensions on site



1 : 50

KEY

Original

GROUND FLOOR PLAN

Butler Hegarty Architects  
Unit 208 A2, 159-163 Marlborough Road, London, N19 4NF  
tel: 020 72638933 email: mail@butlerhegartyarchitects.co.uk

GROUND FLOOR ORIGINAL - ENTRANCE HALL

24 Church Row  
Title: Original GF Elevations : Entrance Hall  
Drawing No: 0919317/Su23 Scale 1: 50 @ A3




ROOM 1.01 - 1st Floor Drawing Rm  
ELEVATION A




ROOM 1.01 - 1st Floor Drawing Room  
ELEVATION B




ROOM 1.01 - 1st Floor Drawing Room  
ELEVATION C

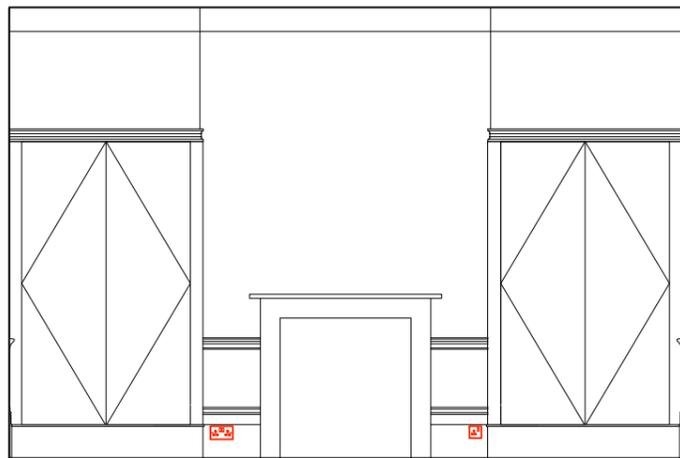

ROOM 1.01- 1st Floor Drawing Room  
ELEVATION D

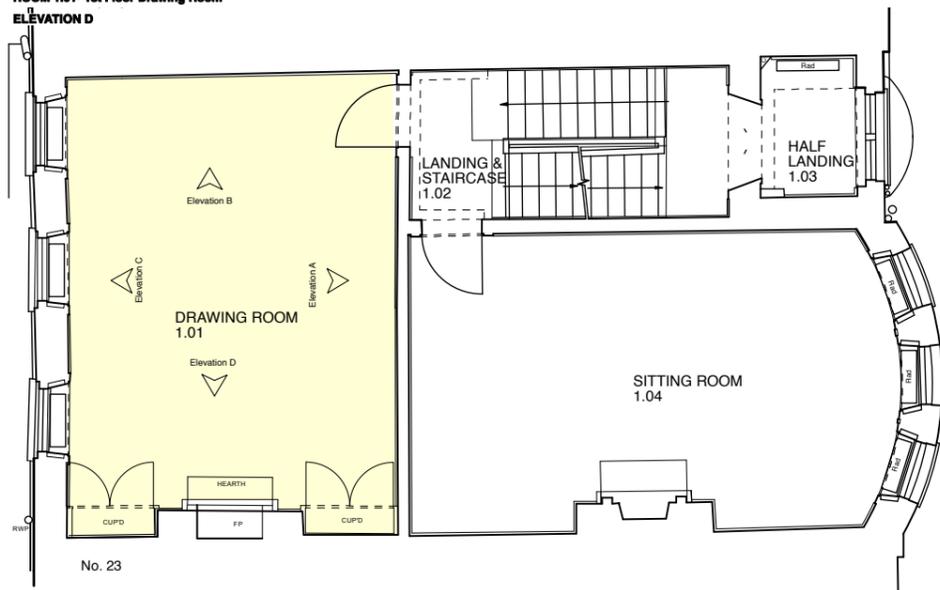

1:100 Plan 1st Floor

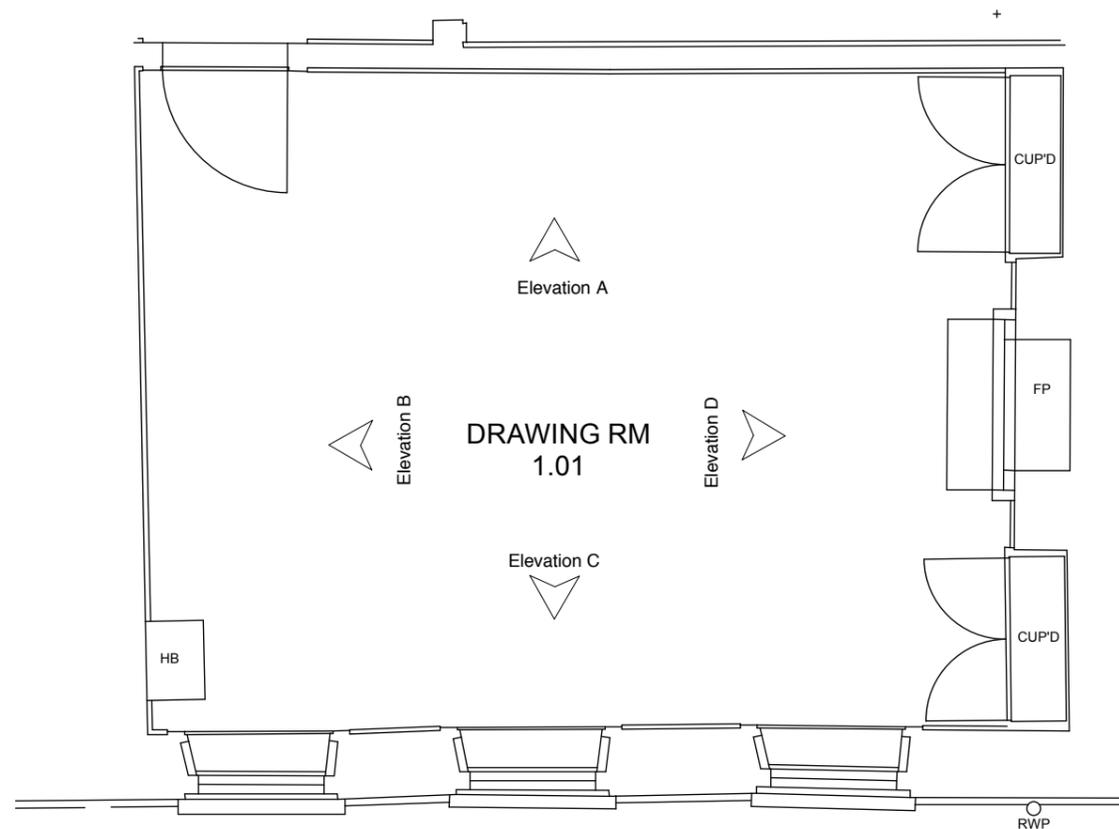

1.01 - 1st Floor Drawing Room Plan

DO NOT SCALE check all dimensions on site



1 : 50

FIRST FLOOR PLAN


Butler Hegarty Architects  
Unit 208 A2, 159-163 Marlborough Road, London, N19 4NF  
tel: 020 72638933 email: mail@butlerhegartyarchitects.co.uk

KEY


Original

FIRST FLOOR ORIGINAL - DRAWING ROOM


24 Church Row  
Title: Original FF Elevations : Drawing Room  
Drawing No: 0919317/Su25 Scale 1: 50 @ A3

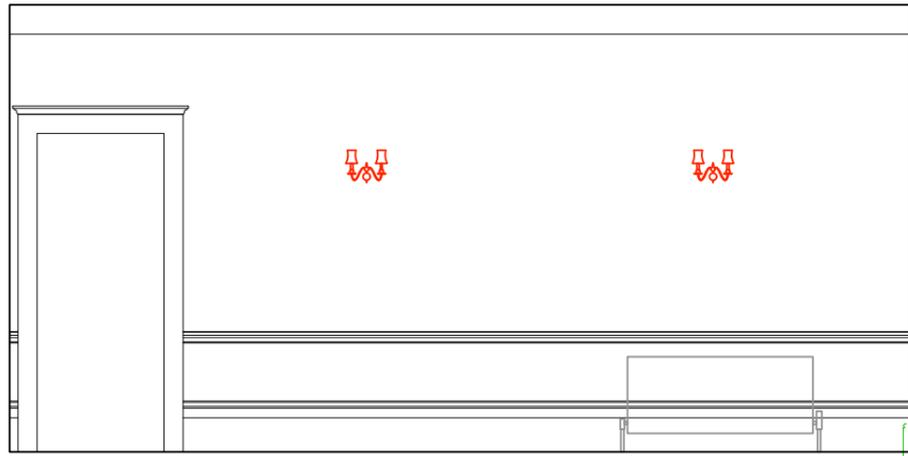


ROOM 1.04 - 1st Floor Sitting Room  
ELEVATION A

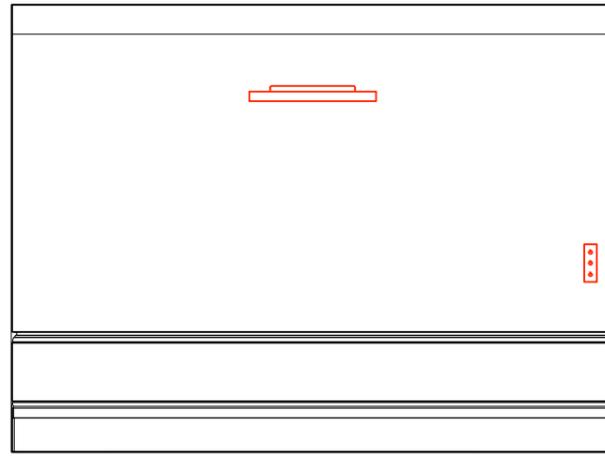



ROOM 1.04 - 1st Floor Sitting Room  
ELEVATION B

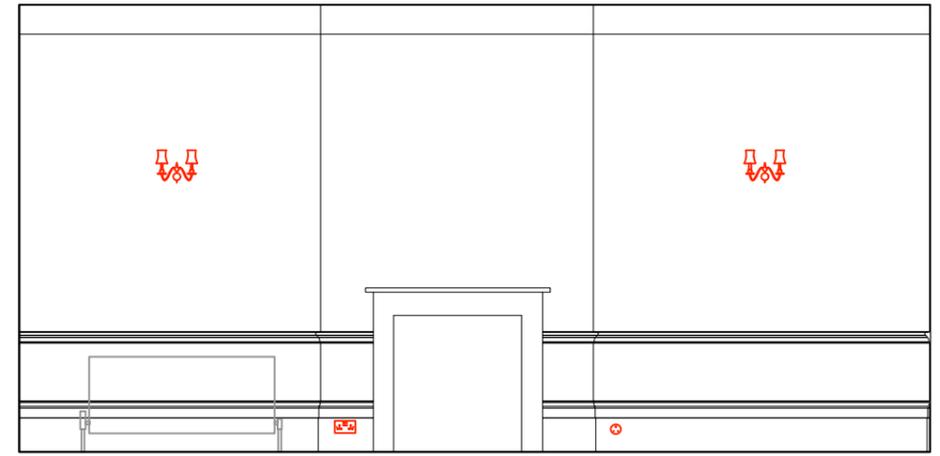

ROOM 1.04 - 1st Floor Sitting Room  
ELEVATION C

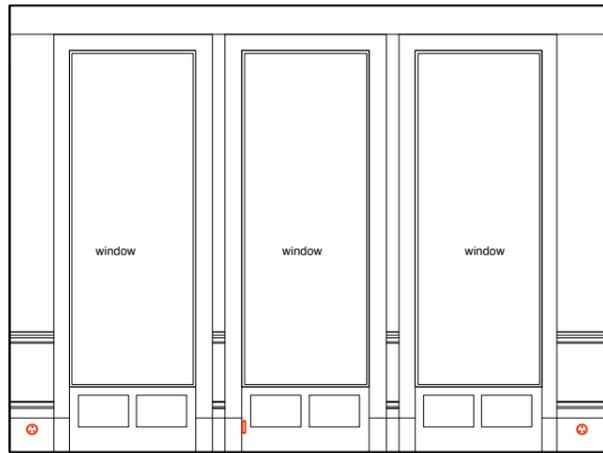

ROOM 1.04 - 1st Floor Sitting Room  
ELEVATION D

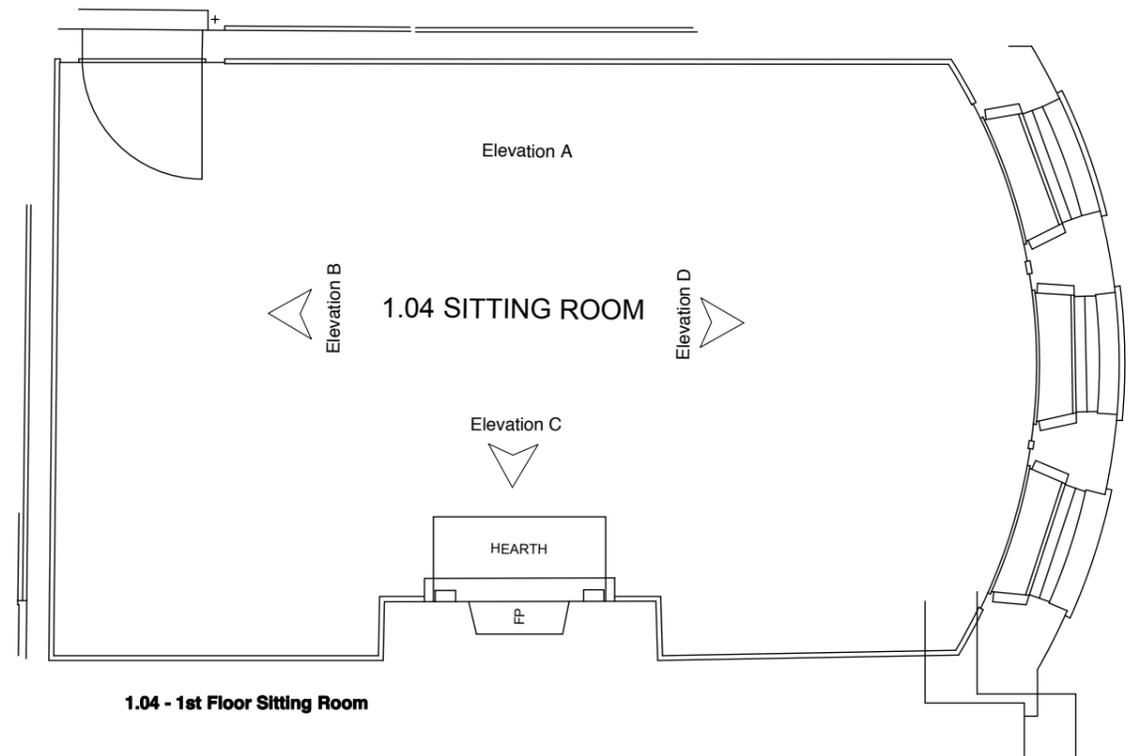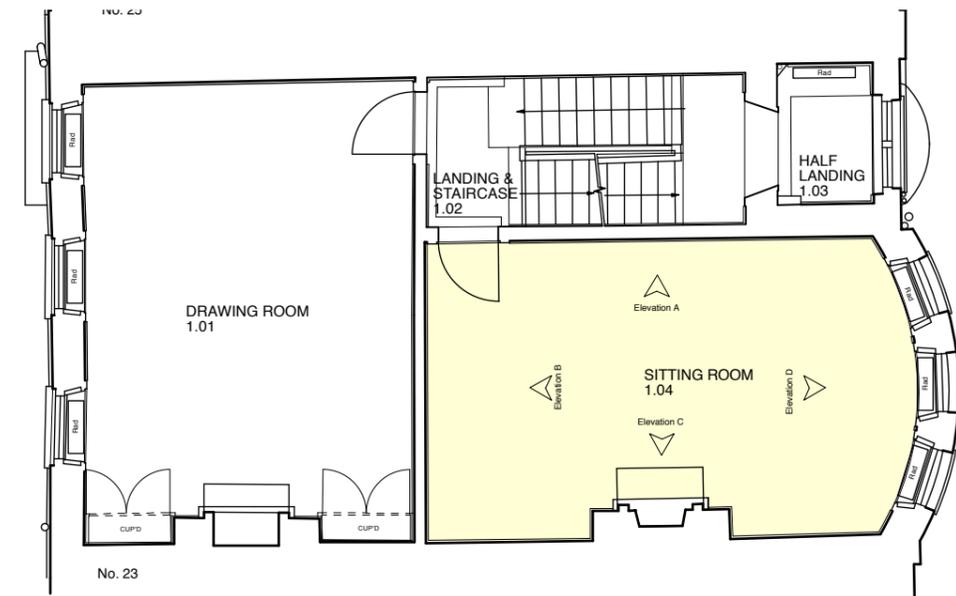

1.04 - 1st Floor Sitting Room

DO NOT SCALE check all dimensions on site



1 : 50

FIRST FLOOR PLAN


Butler Hegarty Architects  
Unit 208 A2, 159-163 Marlborough Road, London, N19 4NF  
tel: 020 72638933 email: mail@butlerhegartyarchitects.co.uk

FIRST FLOOR ORIGINAL - SITTING ROOM


KEY

Original

24 Church Row  
Title: Original FF Elevations : Sitting Room  
Drawing No: 0919317/Su27 Scale 1: 50 @ A3

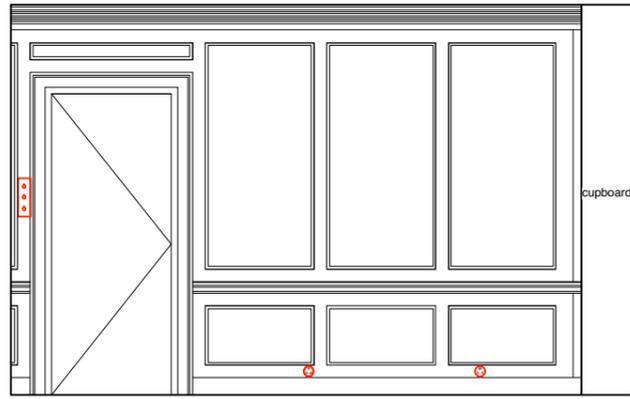


ROOM 2.02 - 2nd Floor Bedroom  
ELEVATION A

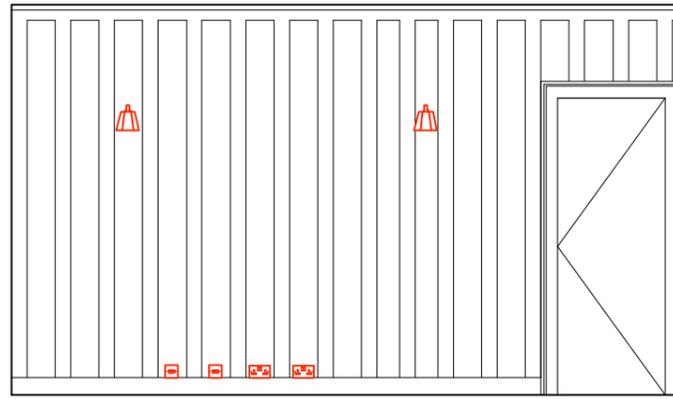



ROOM 2.02 - 2nd Floor Bedroom  
ELEVATION B



ROOM 2.02 - 2nd Floor Bedroom  
ELEVATION C

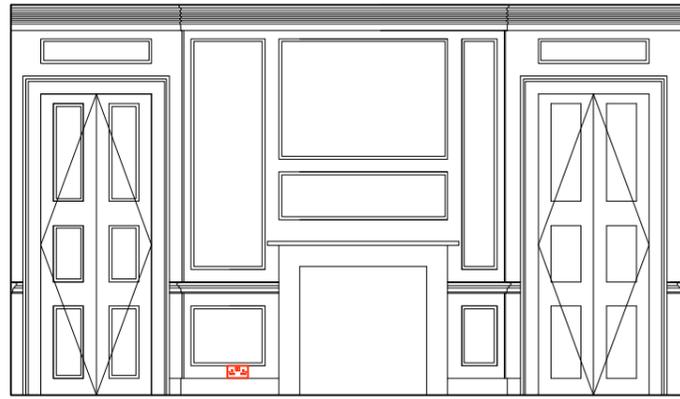

ROOM 2.02 - 2nd Floor Bedroom  
ELEVATION D

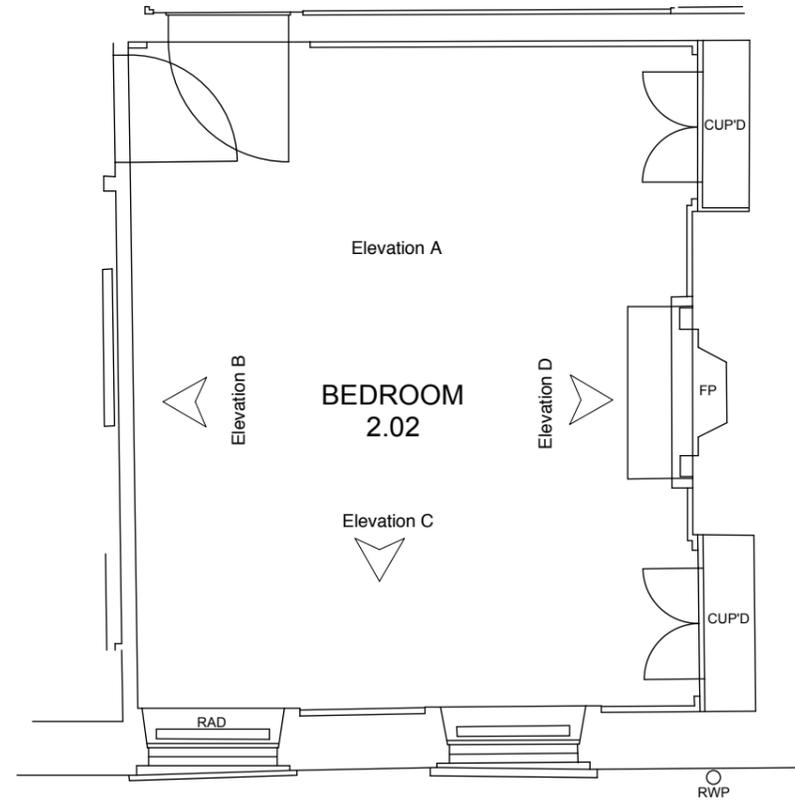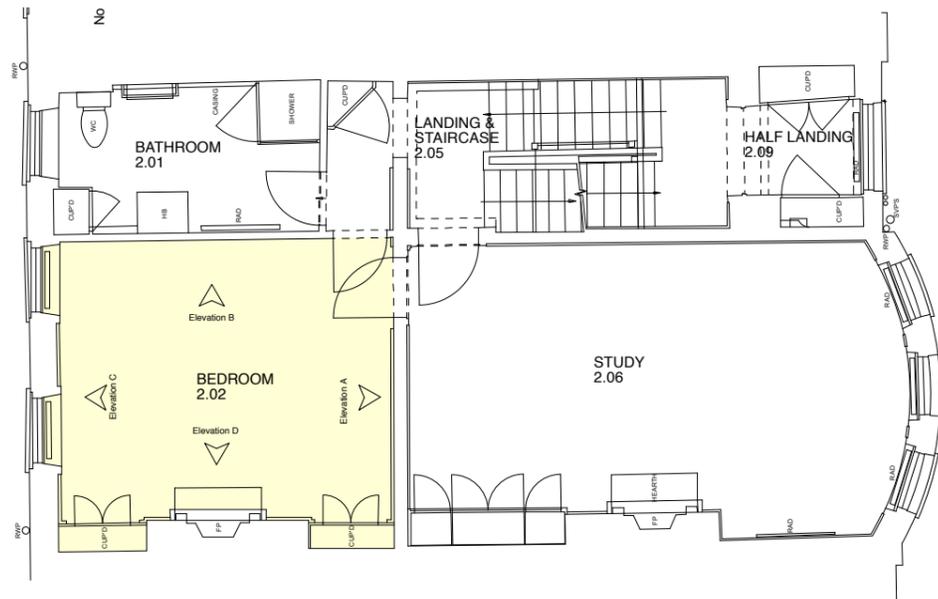

2.02 - 2nd Floor Bedroom Plan

DO NOT SCALE check all dimensions on site



1 : 50

**SECOND FLOOR PLAN**


**Butler Hegarty Architects**  
Unit 208 A2, 159-163 Marlborough Road, London, N19 4NF  
tel: 020 72638933 email: mail@butlerhegartyarchitects.co.uk

**SECOND FLOOR ORIGINAL - BEDROOM**


**KEY**

Original


**24 Church Row**  
Title: Original SF Elevations : Bedroom  
Drawing No: 0919317/Su29 Scale 1: 50 @ A3

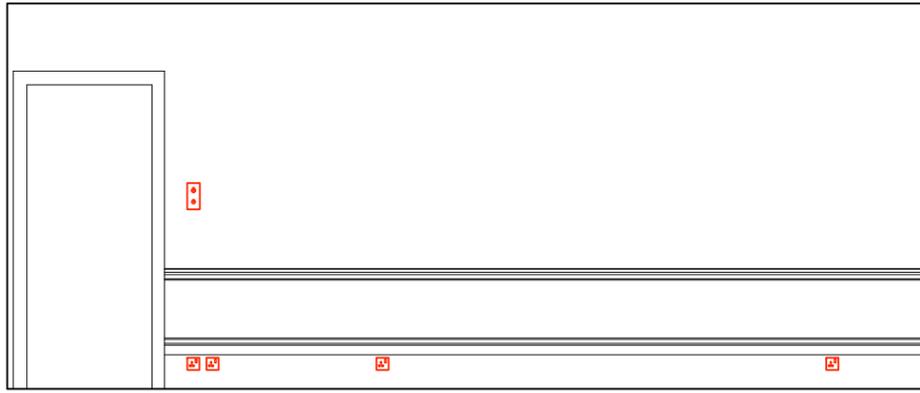


ROOM 2.06 - 2nd Floor Study  
ELEVATION A

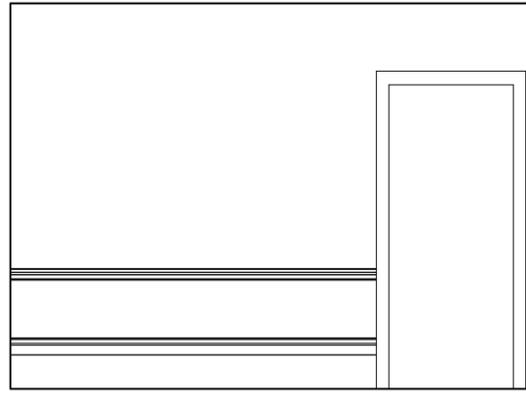



ROOM 2.06 - 2nd Floor Study  
ELEVATION B

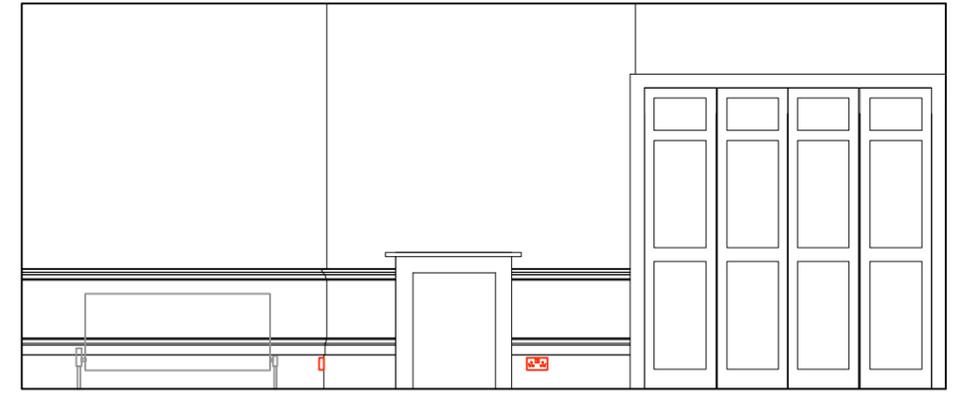

ROOM 2.06 - 2nd Floor Study  
ELEVATION C

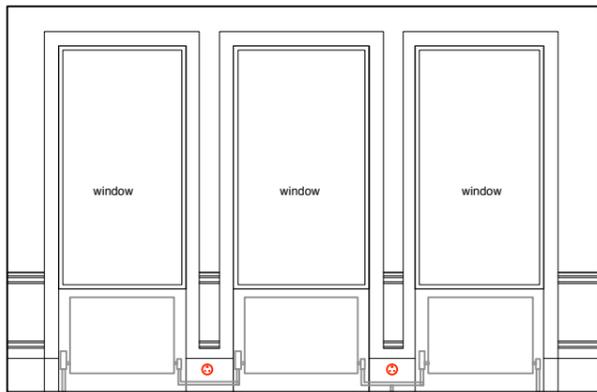

ROOM 2.06 - 2nd Floor Study  
ELEVATION D

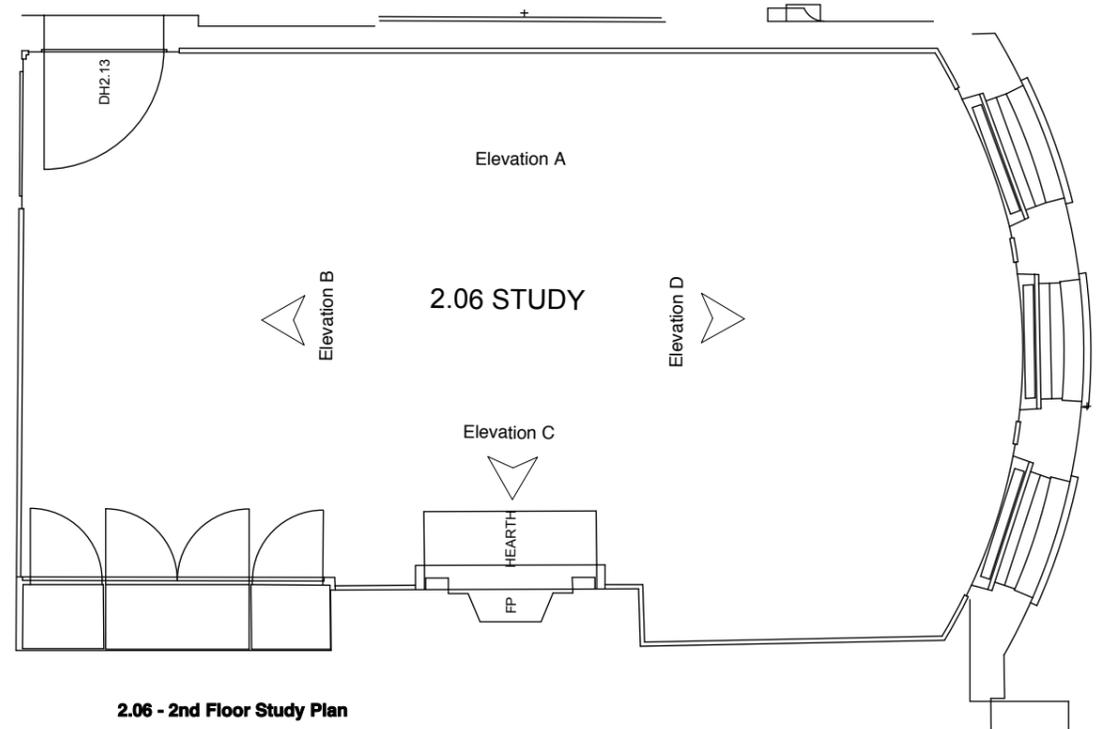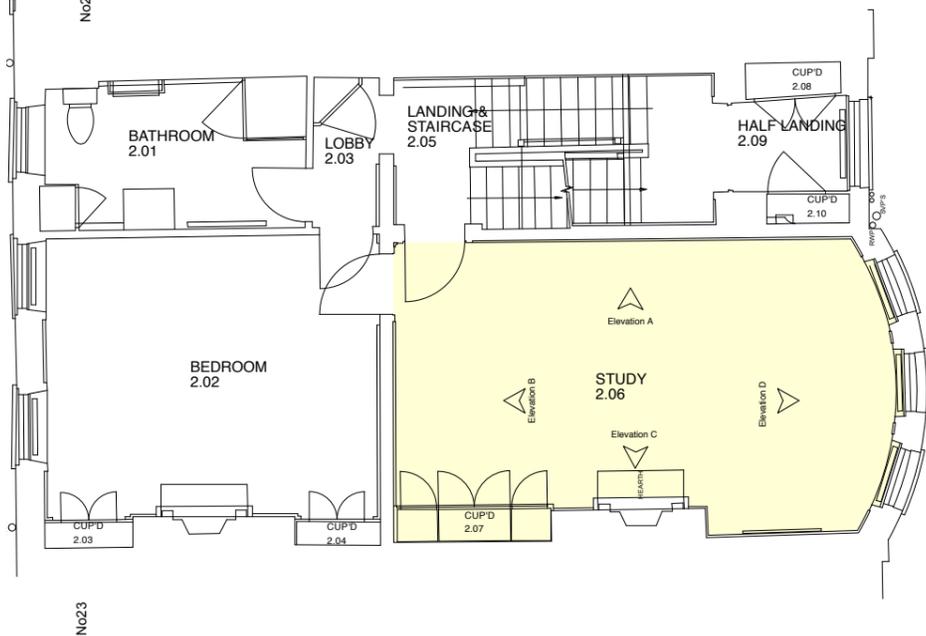

2.06 - 2nd Floor Study Plan

DO NOT SCALE check all dimensions on site



1 : 50

**SECOND FLOOR PLAN**


**Butler Hegarty Architects**  
Unit 208 A2, 159-163 Marlborough Road, London, N19 4NF  
tel: 020 72638933 email: mail@butlerhegartyarchitects.co.uk

**SECOND FLOOR ORIGINAL - STUDY**


**KEY**

Original


**24 Church Row**  
Title: Original SF Elevations : Study  
Drawing No: 0919317/Su31 Scale 1: 50 @ A3

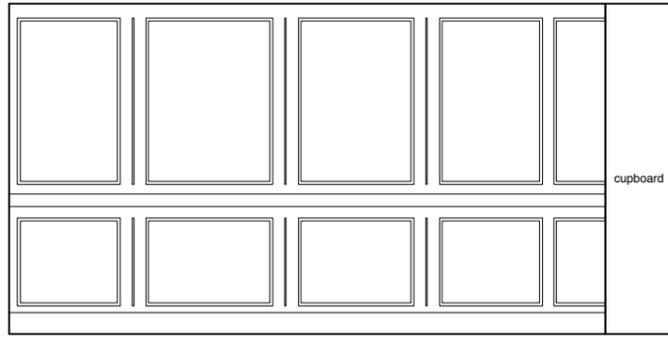


ROOM 3.02 - 3rd Floor Bedroom  
ELEVATION A

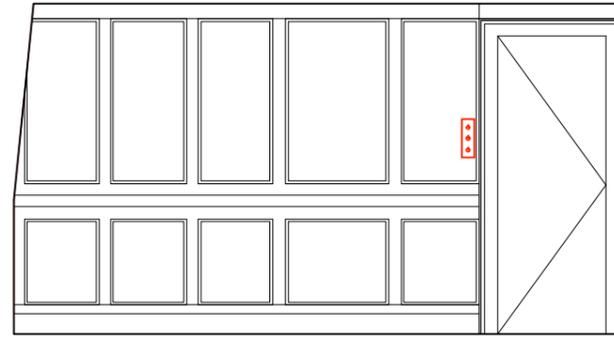


ROOM 3.02 - 3rd Floor Bedroom  
ELEVATION B

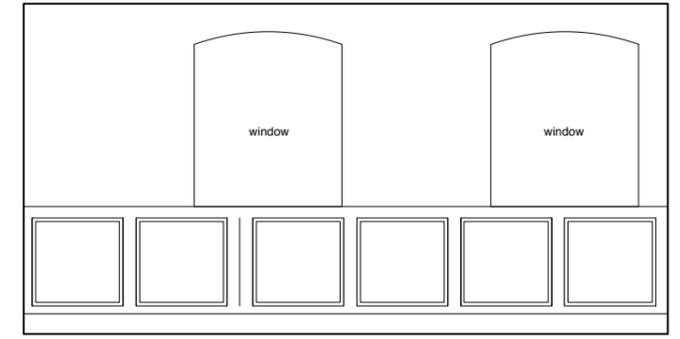

ROOM 3.02 - 3rd Floor Bedroom  
ELEVATION C

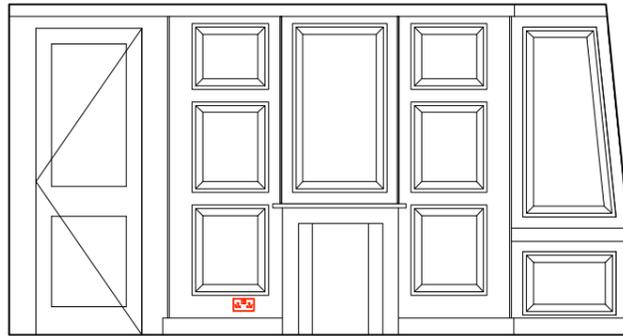

ROOM 3.02 - 3rd Floor Bedroom  
ELEVATION D

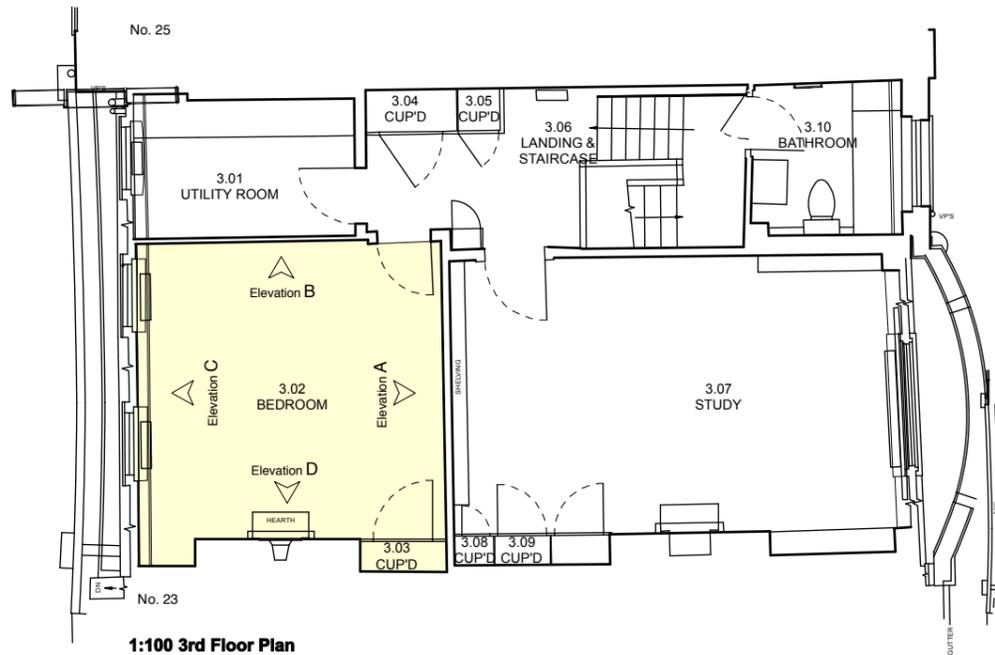

1:100 3rd Floor Plan



3.02 - 3rd Floor Bedroom Plan

DO NOT SCALE check all dimensions on site



1 : 50

**THIRD FLOOR PLAN**

**Butler Hegarty Architects**  
Unit 208 A2, 159-163 Marlborough Road, London, N19 4NF  
tel: 020 72638933 email: mail@butlerhegartyarchitects.co.uk


**THIRD FLOOR ORIGINAL - BEDROOM**

**KEY**


Original

Drawing based on information prepared by CCP  
(Refer to drawing 1164 D306)


**24 Church Row**  
Title: Original TF Elevations : Bedroom  
Drawing No: 0919317/Su33 Scale 1: 50 @ A3

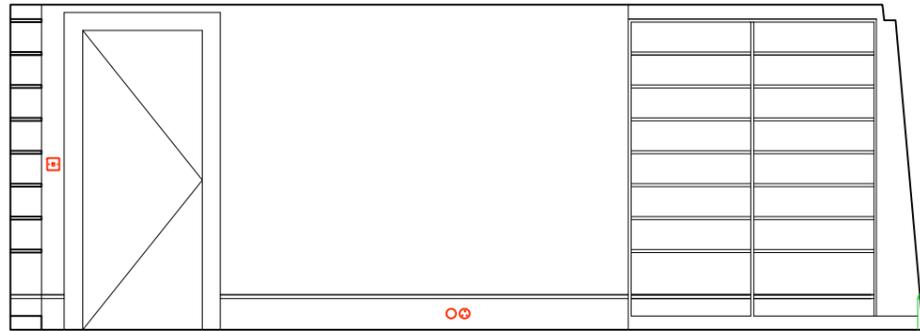


ROOM 3.07 - 3rd Floor Study  
ELEVATION A

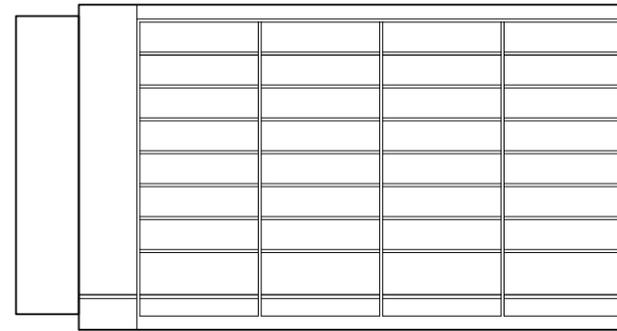


ROOM 3.07 - 3rd Floor Study  
ELEVATION B

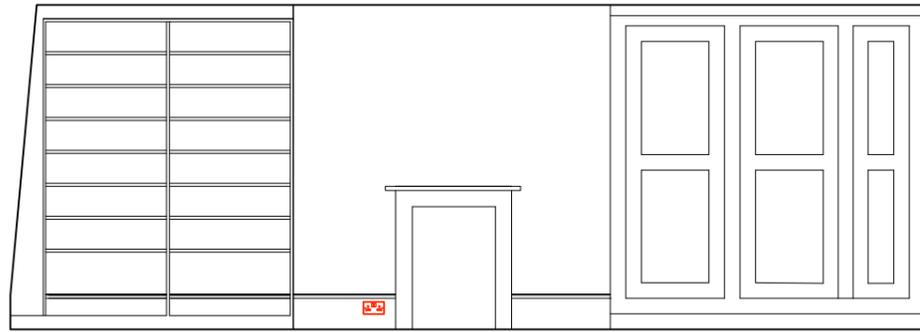


ROOM 3.07 - 3rd Floor Study  
ELEVATION C

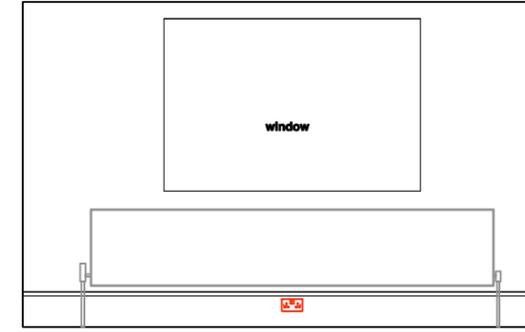

ROOM 3.07 - 3rd Floor Study  
ELEVATION D

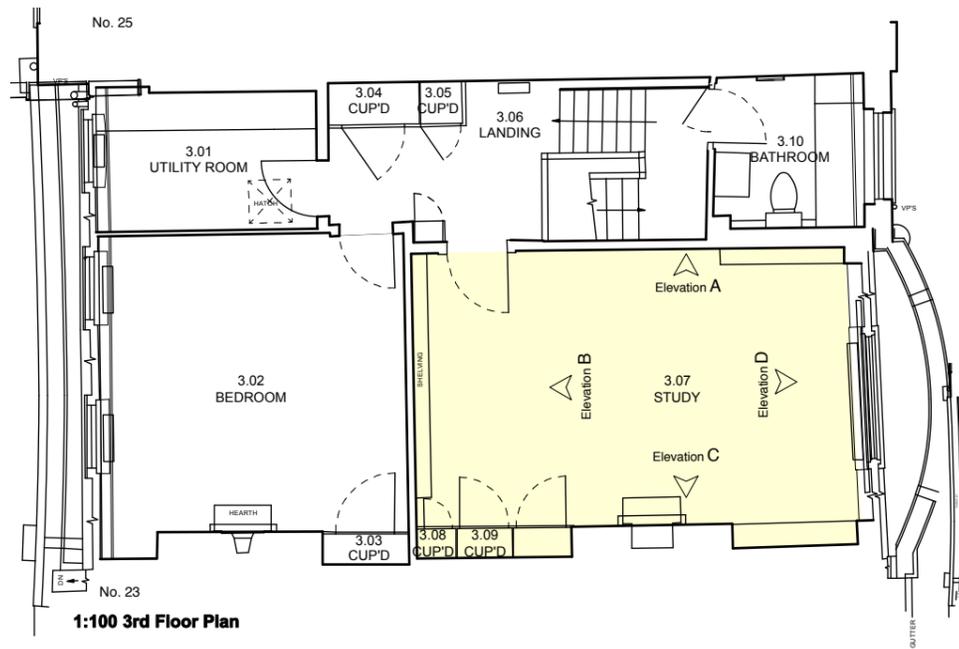

1:100 3rd Floor Plan

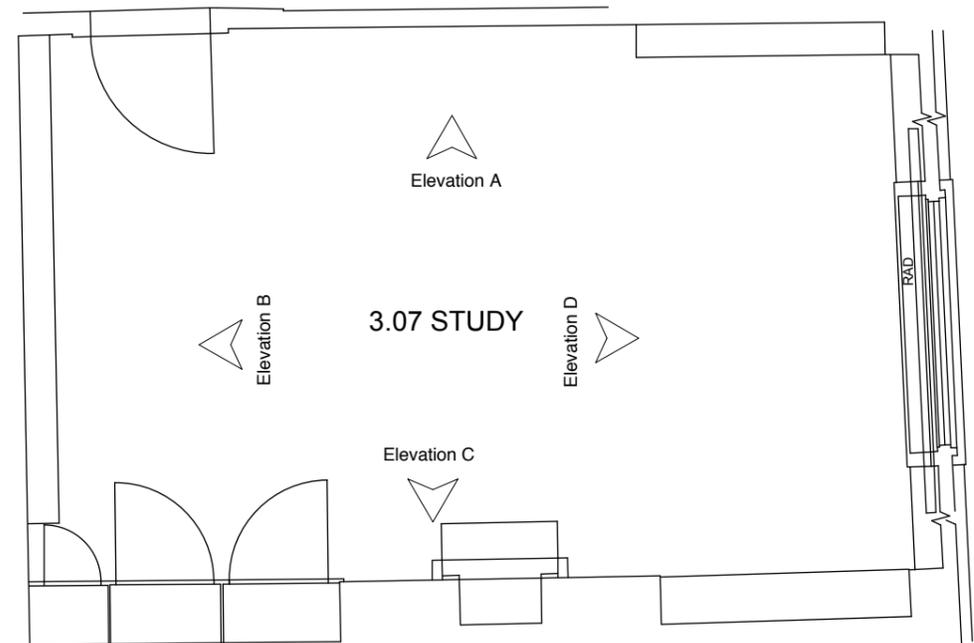

3.07 - 3rd Floor Study Plan

DO NOT SCALE check all dimensions on site



1 : 50

**THIRD FLOOR PLAN**

**Butler Hegarty Architects**  
Unit 208 A2, 159-163 Marlborough Road, London, N19 4NF  
tel: 020 72638933 email: mail@butlerhegartyarchitects.co.uk

**THIRD FLOOR ORIGINAL - STUDY**


**KEY**

Original

Drawing based on information prepared by CCP  
(Refer to drawing 1164 D307)

**24 Church Row**

Title: Original TF Elevations : Study  
Drawing No: 0919317/Su35 Scale 1: 50 @ A3

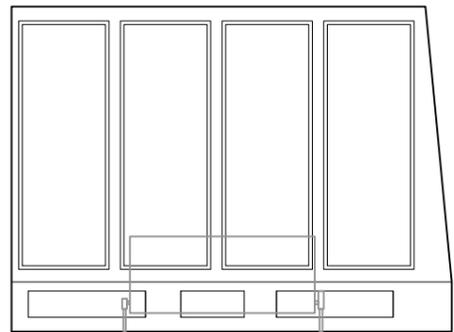




ROOM 3.01 - 3rd Kitchen  
ELEVATION A




ROOM 3.01 - 3rd Utility Room  
ELEVATION B and C



ROOM 3.06 - 3rd Landing  
ELEVATION C

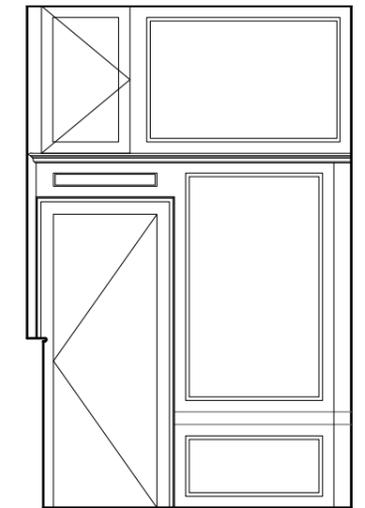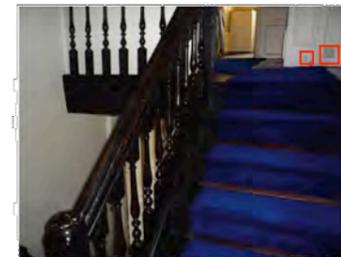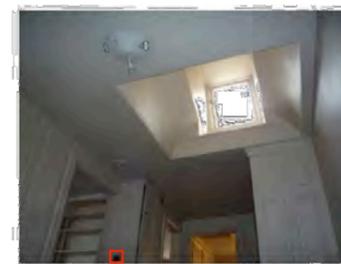

ROOM 3.06 - 3rd Floor Landing  
ELEVATION E

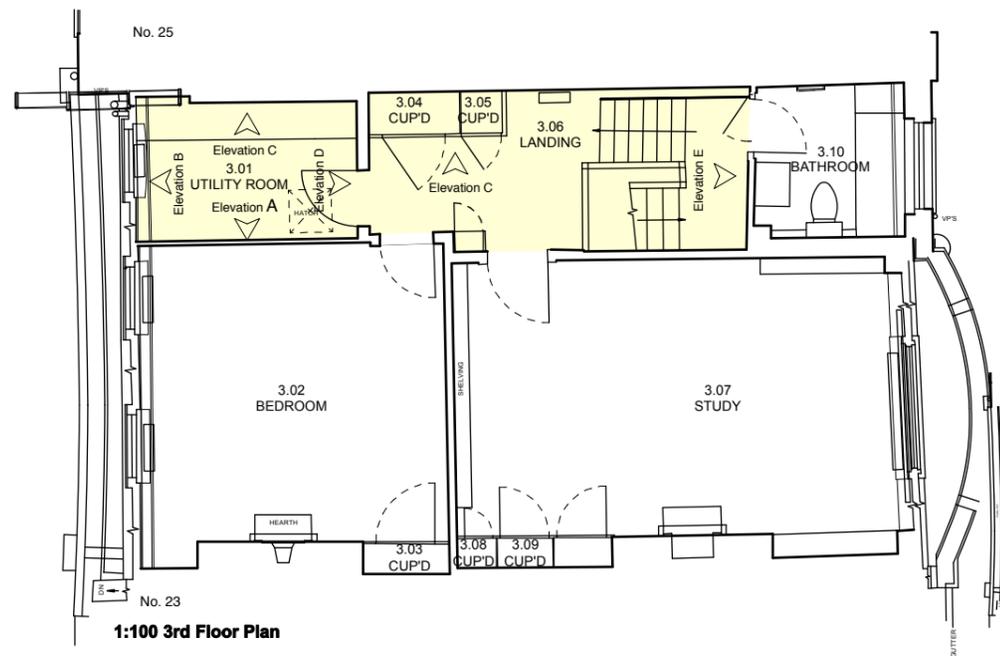

DO NOT SCALE check all dimensions on site



1 : 50

**THIRD FLOOR PLAN**

**Butler Hegarty Architects**  
Unit 208 A2, 159-163 Marlborough Road, London, N19 4NF  
tel: 020 72638933 email: mail@butlerhegartyarchitects.co.uk

**THIRD FLOOR ORIGINAL - UTILITY ROOM**


**KEY**

Original


Drawing based on information prepared by CCP  
(Refer to drawing 1164 D308)

**24 Church Row**


Title: Original TF Elevations : Utility Room  
Drawing No: 0919317/Su37 Scale 1: 50 @ A3

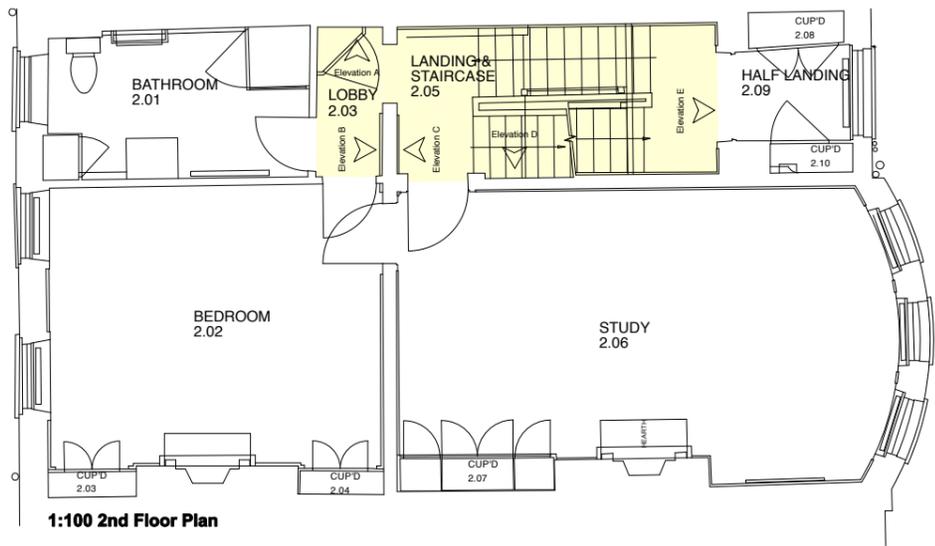

1:100 2nd Floor Plan

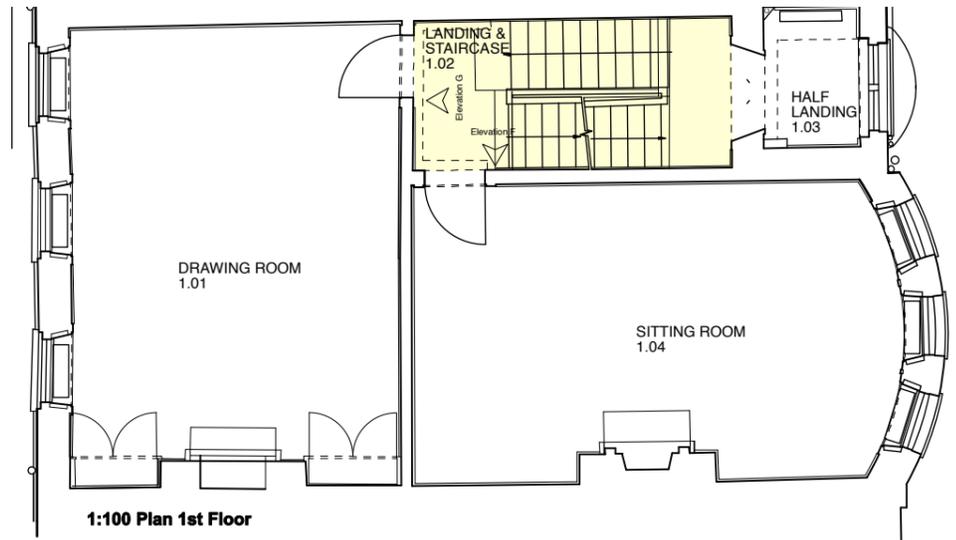

1:100 Plan 1st Floor

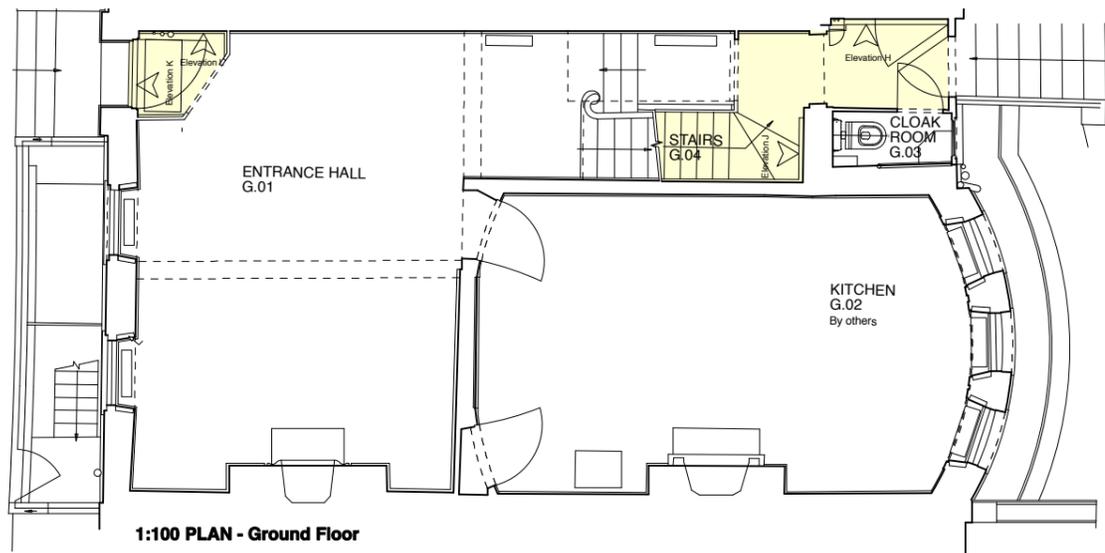

1:100 PLAN - Ground Floor



ELEVATION A



ELEVATION E



ELEVATION F



ELEVATION H



ELEVATION K

DO NOT SCALE check all dimensions on site



1 : 50

**STAIRS & LANDINGS**

**Butler Hegarty Architects**  
Unit 208 A2, 159-163 Marlborough Road, London, N19 4NF  
tel: 020 72638933 email: mail@butlerhegartyarchitects.co.uk

**GROUND, FIRST, SECOND FLOOR ORIGINAL - STAIR & LANDING**

**KEY**

**Original**

Drawing based on information prepared by CCP  
(Refer to drawing 1164 D309)

**24 Church Row**

Title: Original GF, FF & SF  
Elevations : Stairs & Landings  
Drawing No: 0919317/Su39 Scale 1: 50 @ A3