




PROPOSED REAR EXTENSION

 


archplan architects and property management 1 Millfield Place, Highgate, London N6 6JP Tel: 020 8341 5628 e-mail: archplan@hotmail.com	Date	Scale	Project	Drawing no.
	Dec 2017	1:50 At A3	19 Oppidans Road LONDON NW3 3AG BASEMENT PLAN AS PROPOSED	OR/ 20 B
	Drawn by		Title	Copyright Archplan 2017
	Checked by			

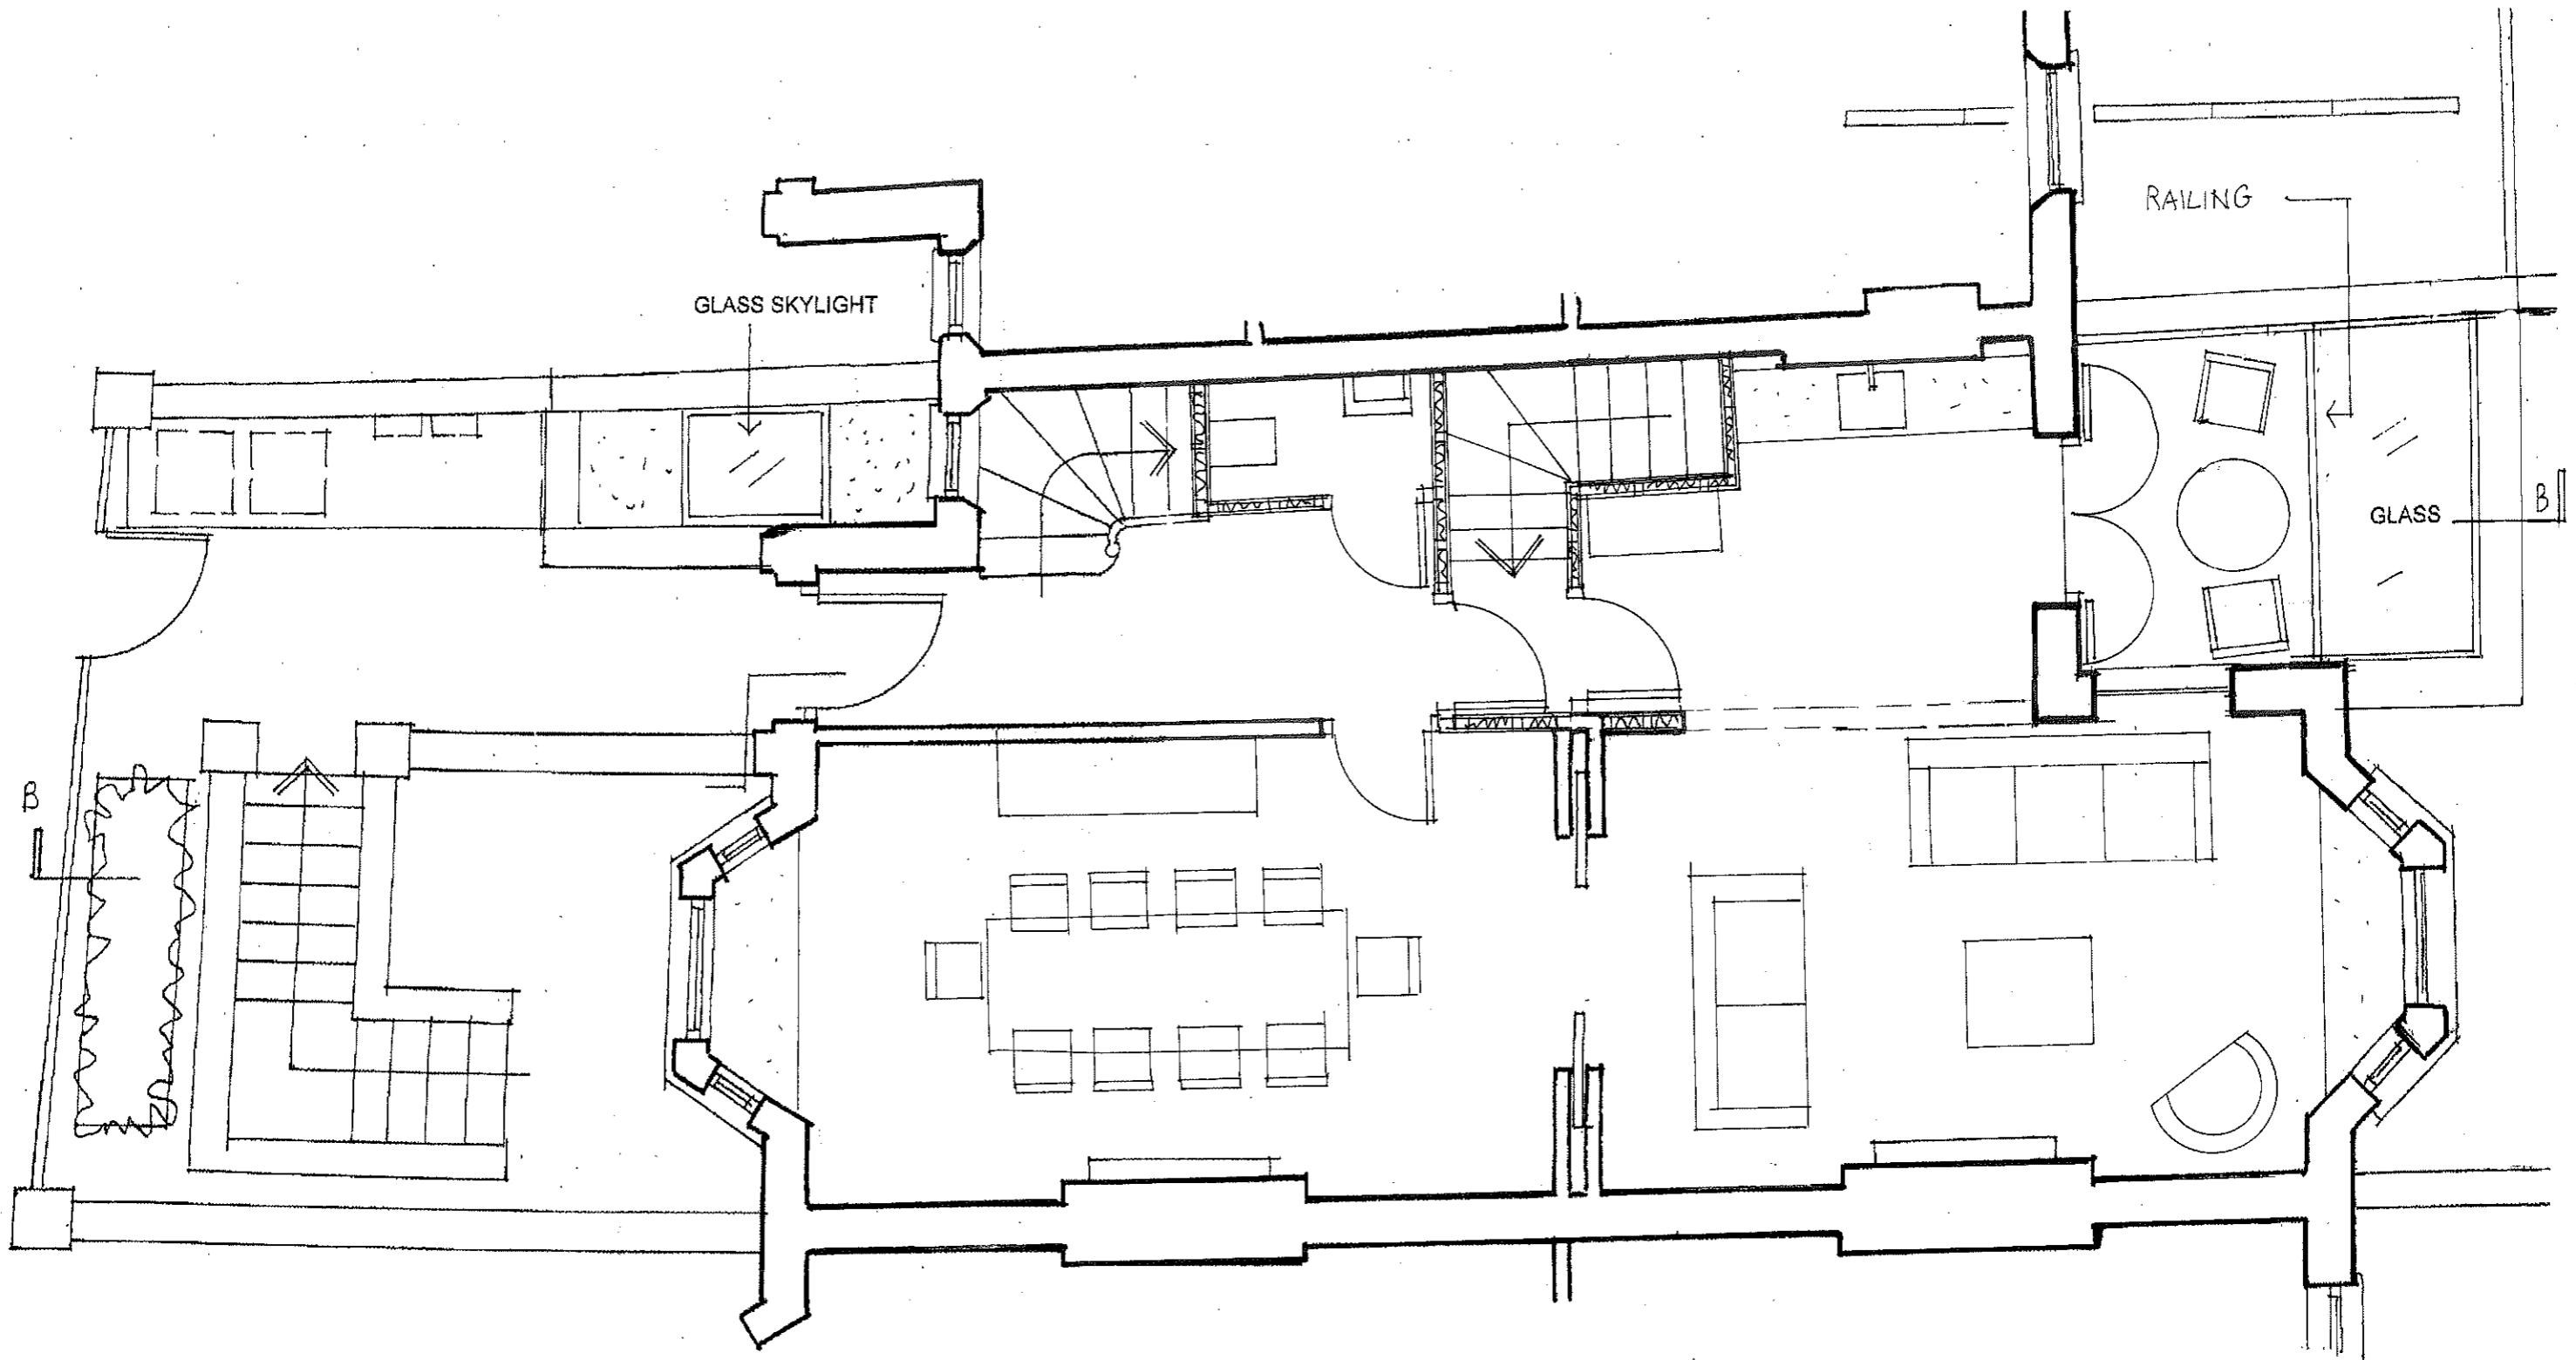


archplan architects and property management 1 Millfield Place, Highgate, London N6 6JP Tel: 020 8341 5628 e-mail: archplan@hotmail.com	Date	Scale	Project	Drawn no.
	Dec 2017	1:50 At A3	19 Oppidans Road LONDON NW3 3AG GROUND FLOOR PLAN AS PROPOSED	OR/ 21 E Copyright Archplan 2017
	Drawn by		Title	
	Checked by			

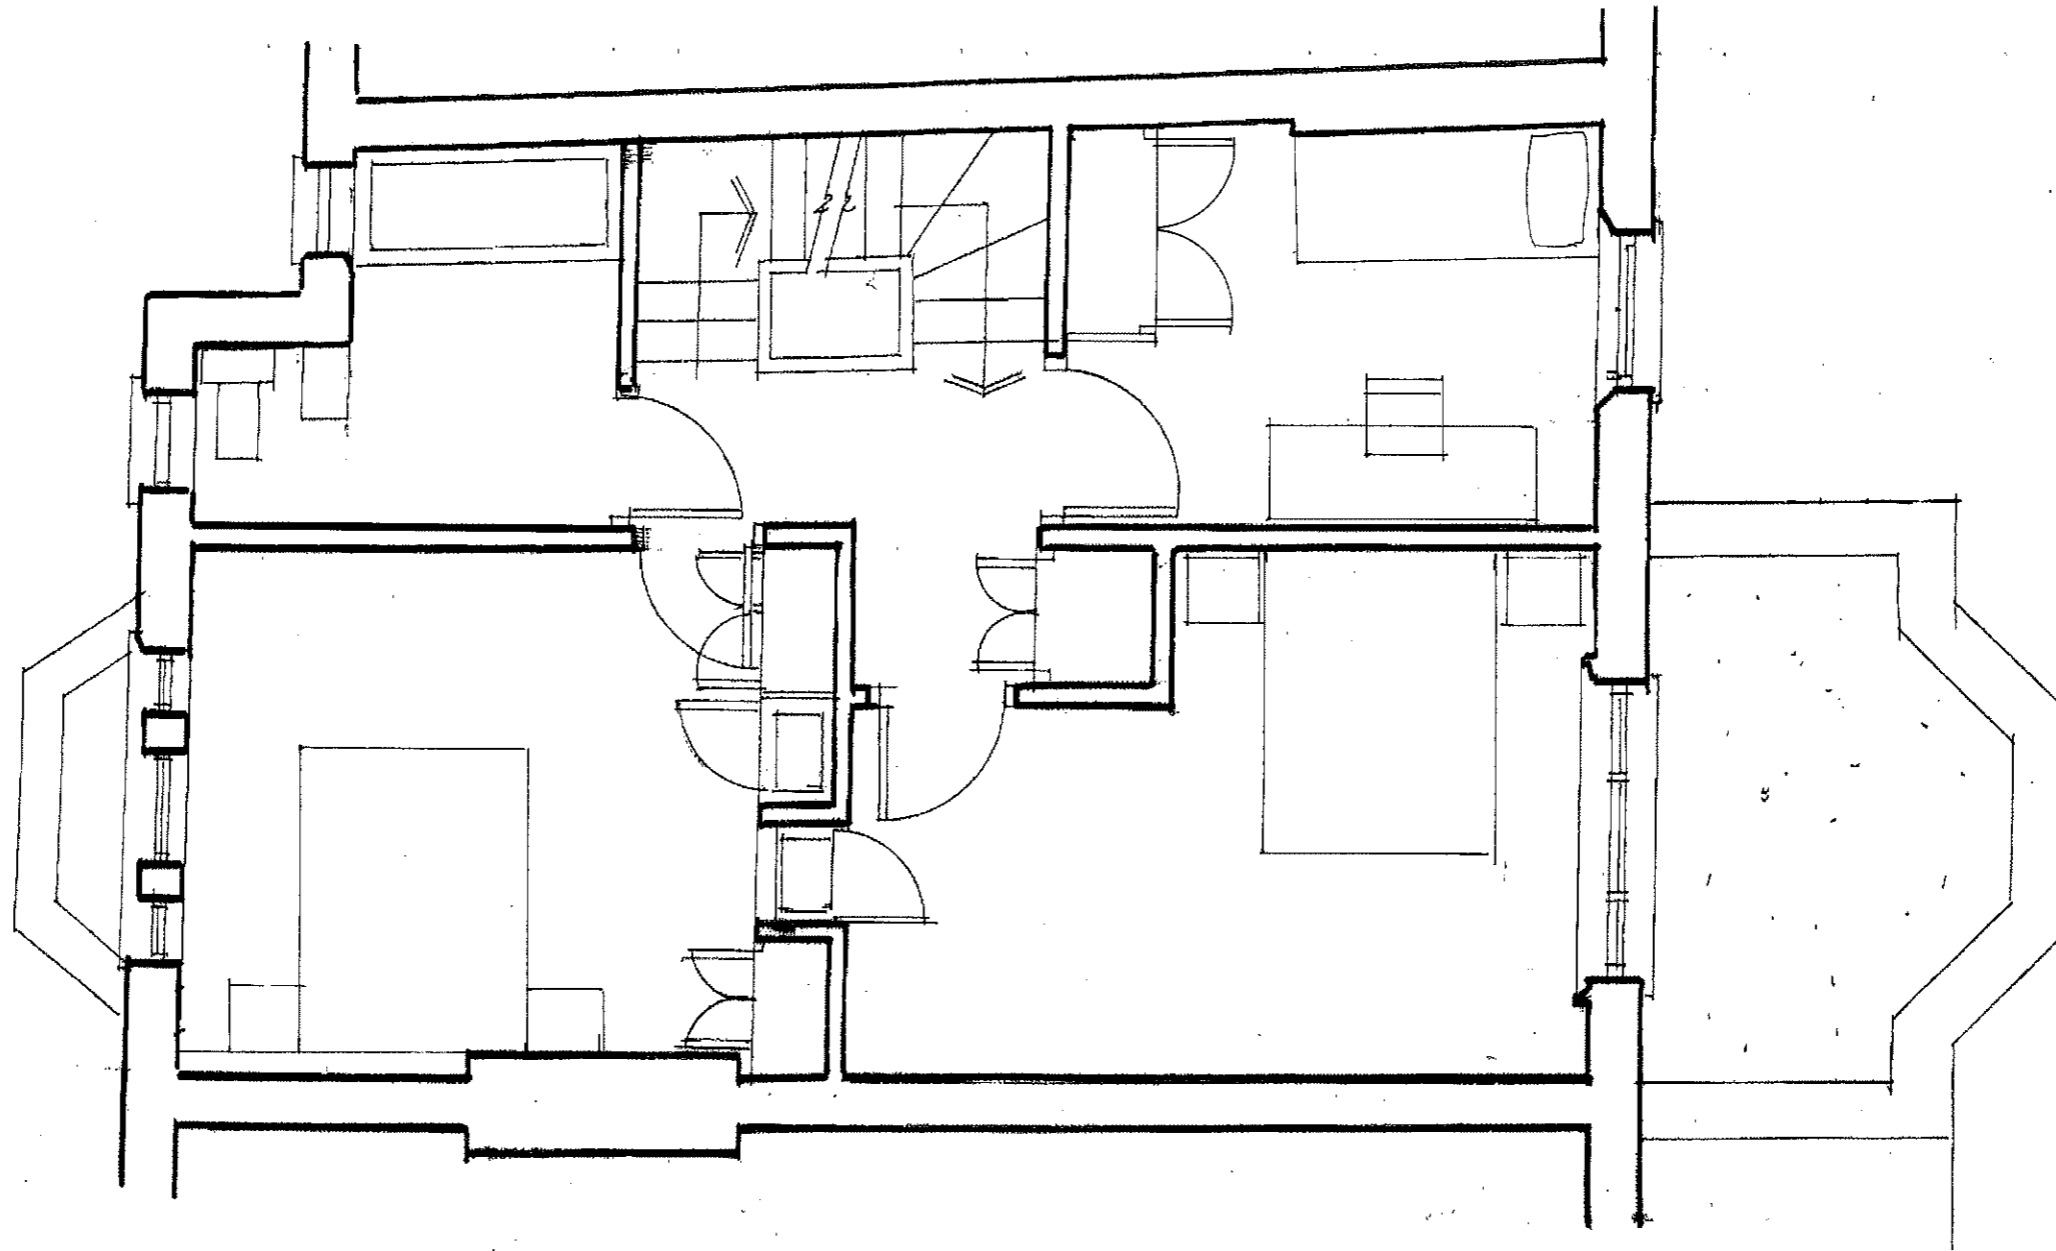


archplan architects and property management 1 Millfield Place, Highgate, London N6 6JP Tel: 020 8341 5628 e-mail: archplan@hotmail.com	Date	Scale	Project	Drawing no.
	Dec 2017	1:50 At A3	19 Oppidans Road LONDON NW3 3AG FIRST FLOOR PLAN AS PROPOSED	OR/ 22 A
	Drawn by		Title	Copyright Archplan 2017
	Checked by			

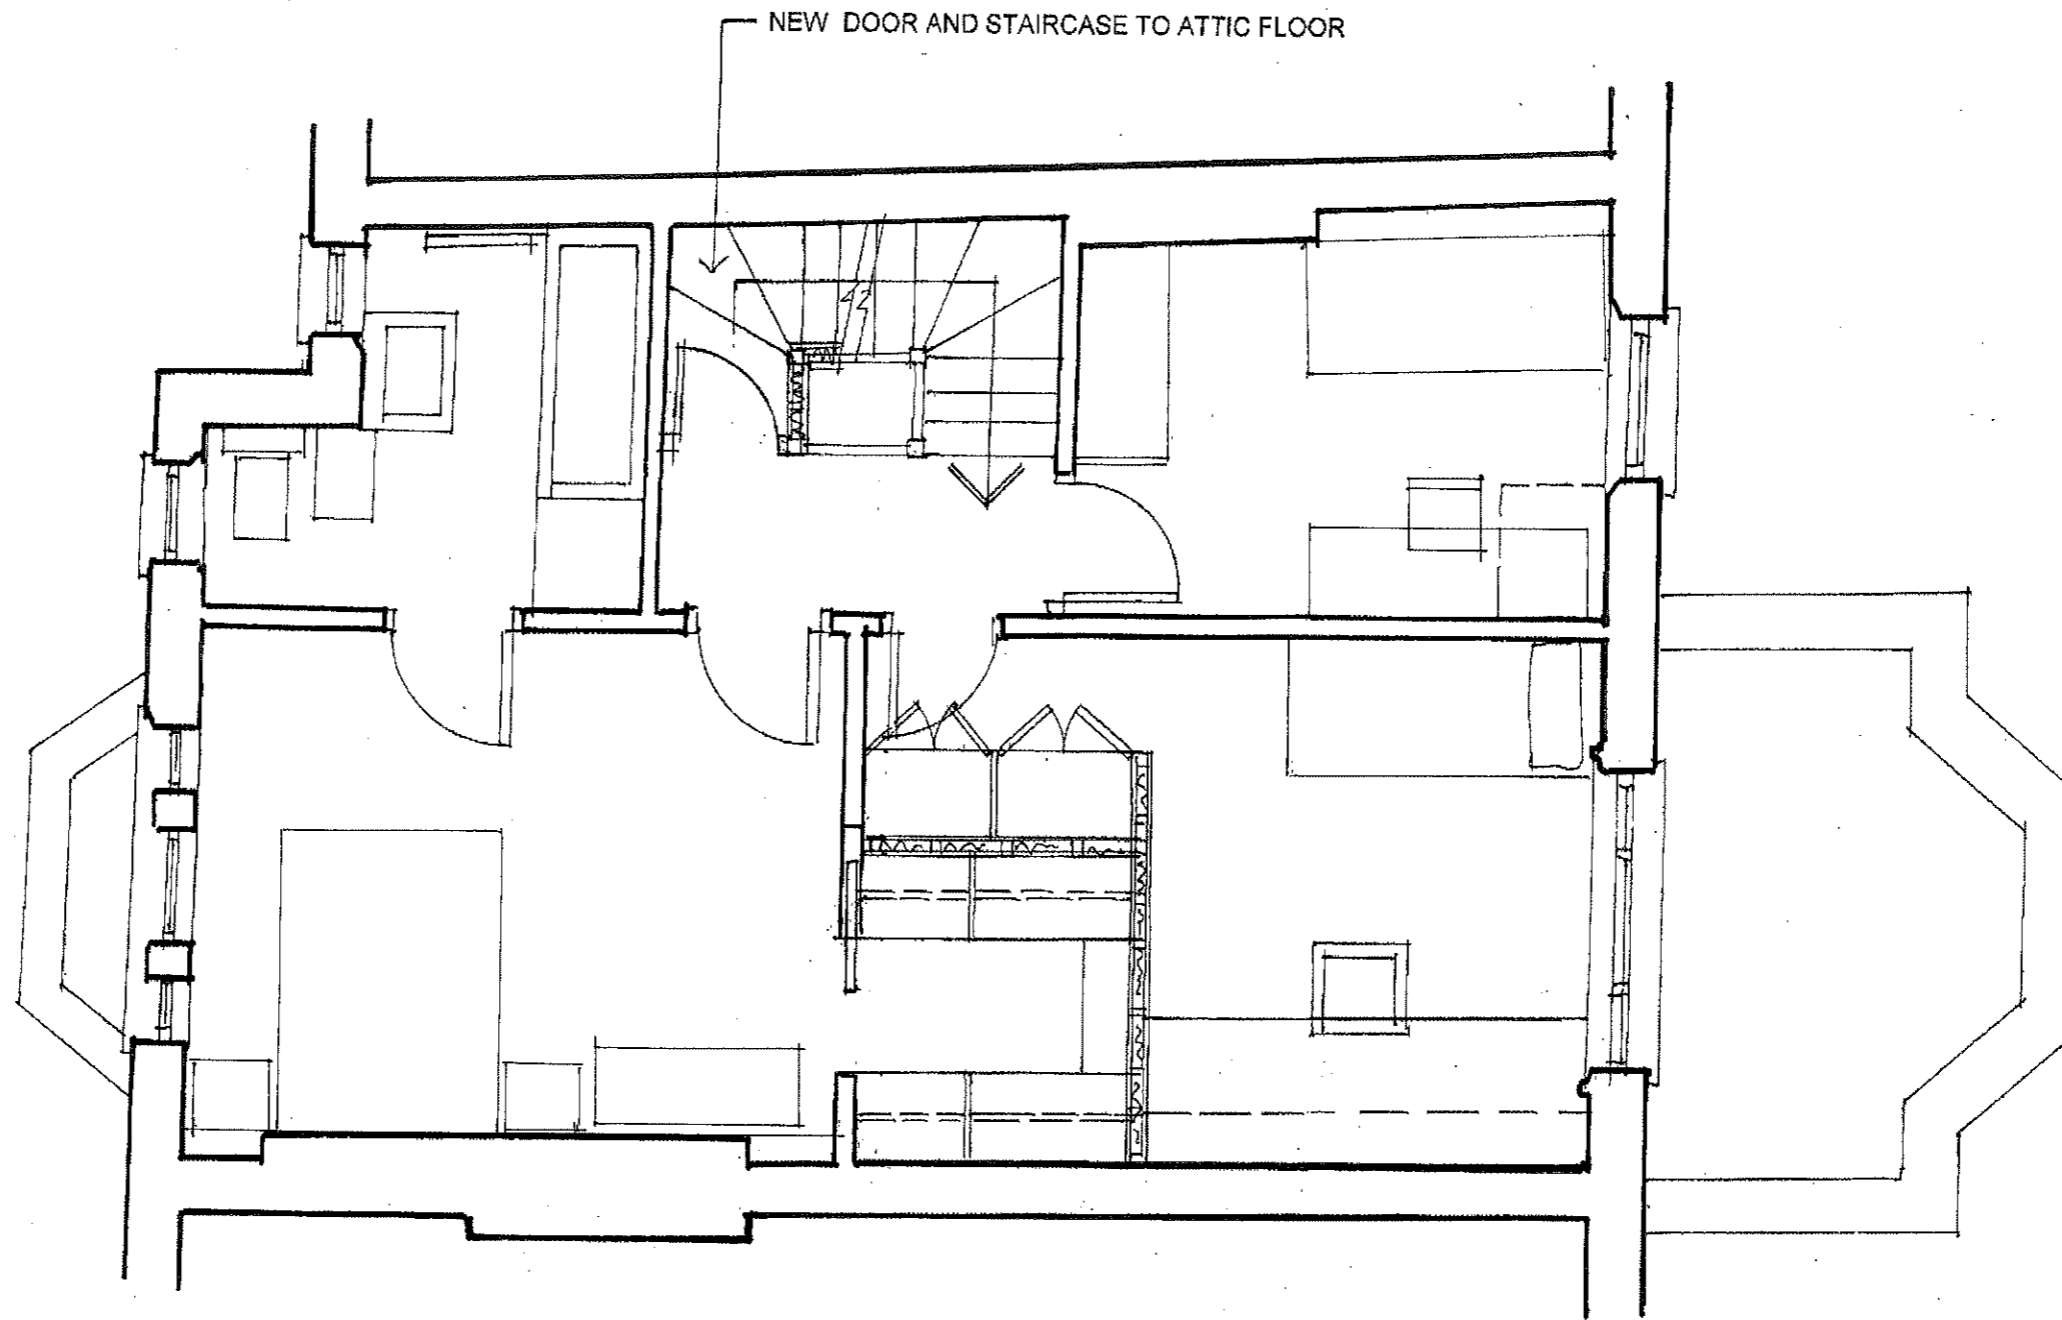


archplan architects and property management 1 Millfield Place, Highgate, London N6 6JP Tel: 020 8341 5628 e-mail: archplan@hotmail.com	Date	Scale	Project	Drawing no.
	Dec 2017	1:50 At A3	19 Oppidans Road LONDON NW3 3AG SECOND FLOOR PLAN AS PROPOSED	OR/ 23
	Drawn by		Title	Copyright Archplan 2017
	Checked by			

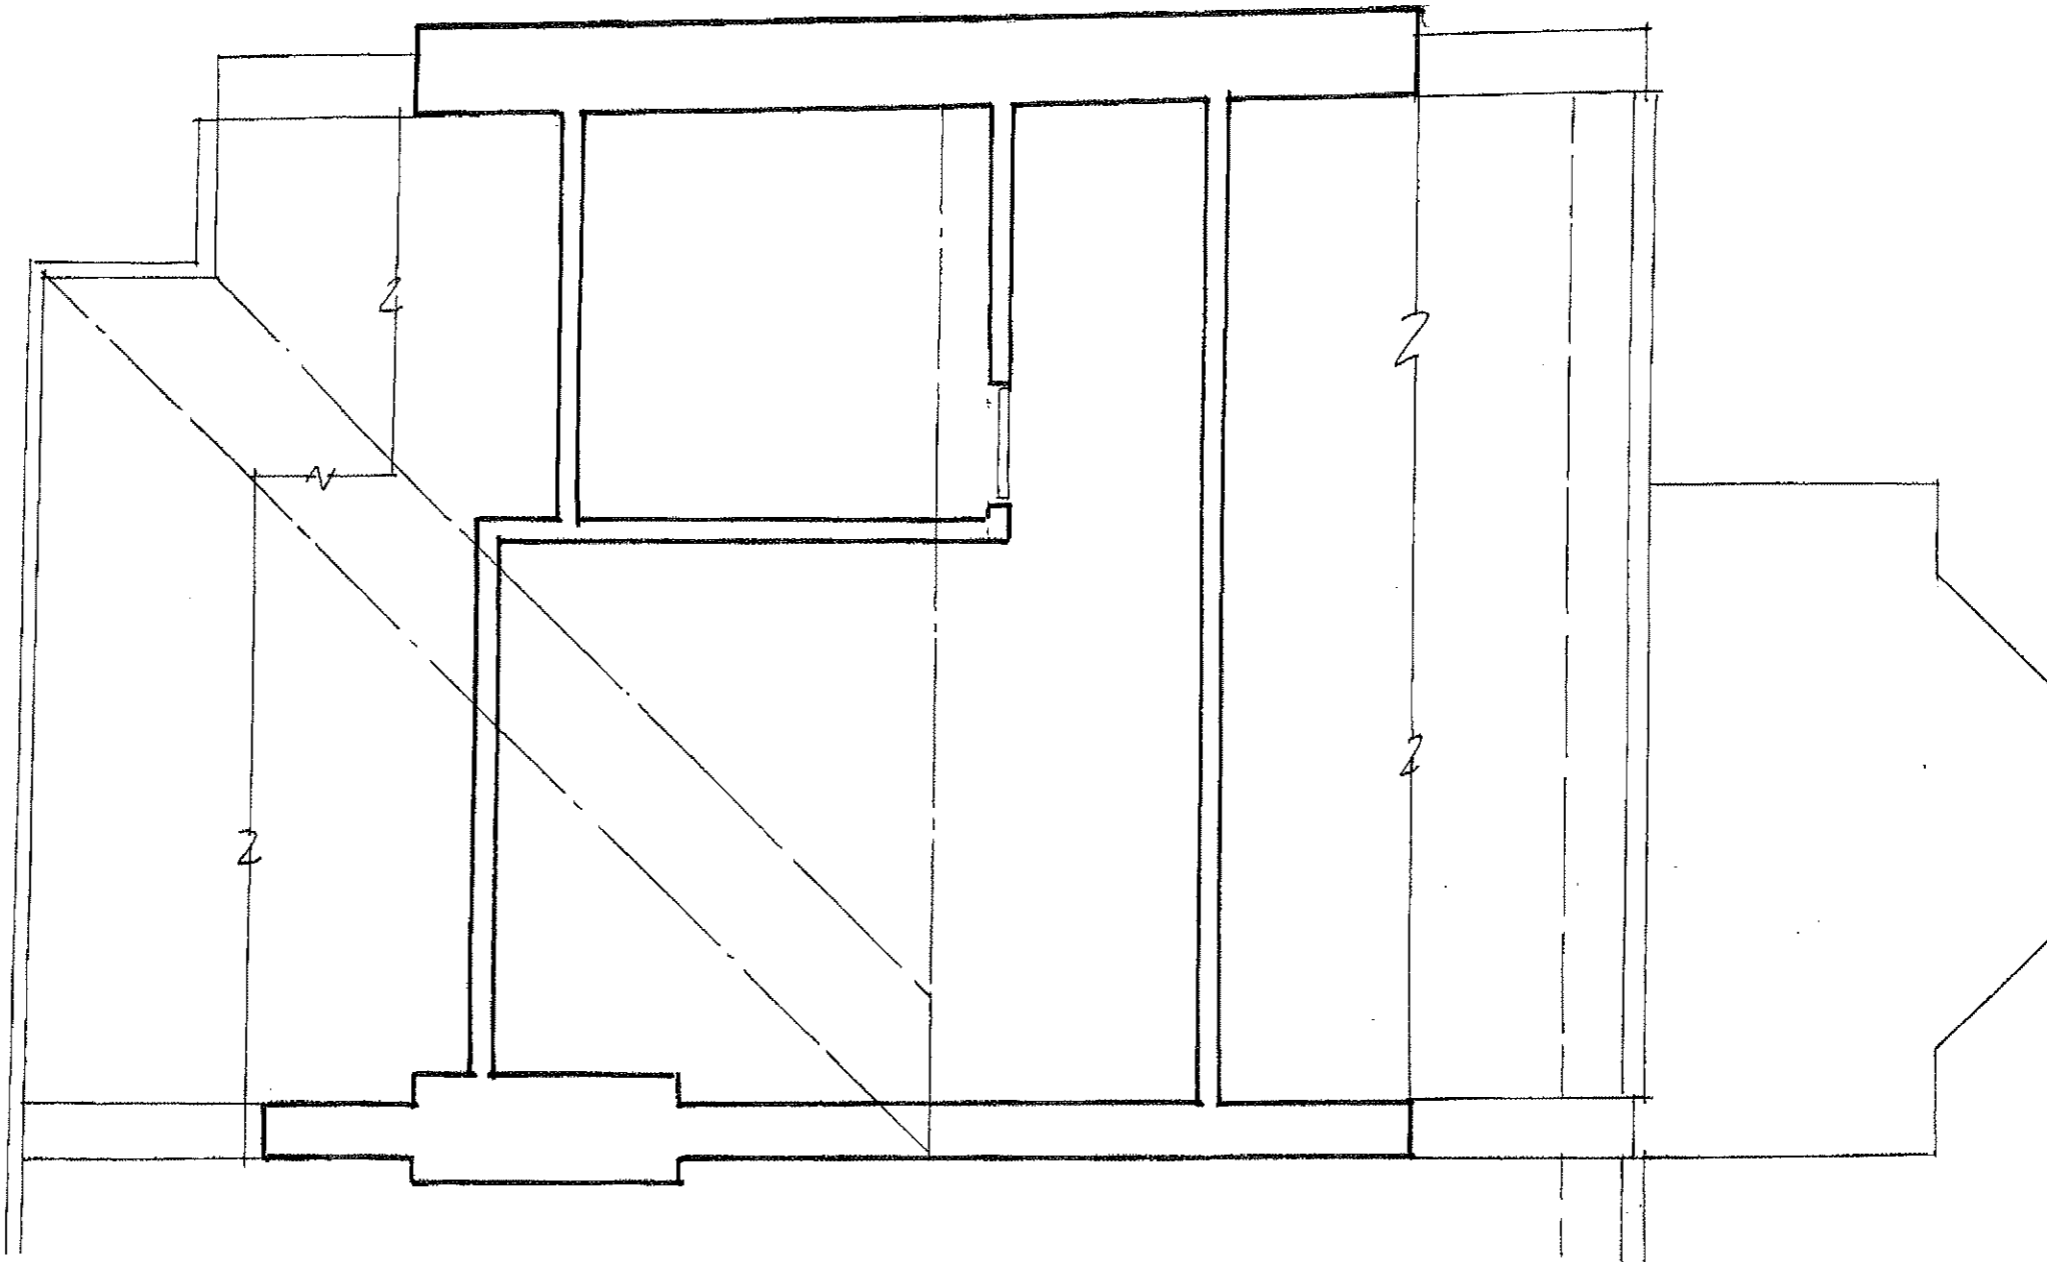

archplan architects and property management 1 Millfield Place, Highgate, London N6 6JP Tel: 020 8341 5628 e-mail: archplan@hotmail.com	Date Dec 2017	Scale 1:50 At A3	Project 19 Oppidans Road LONDON NW3 3AG THIRD FLOOR PLAN AS PROPOSED	Drawing no. OR/ 24 B
	Drawn by	Checked by	Title	Copyright Archplan 2017

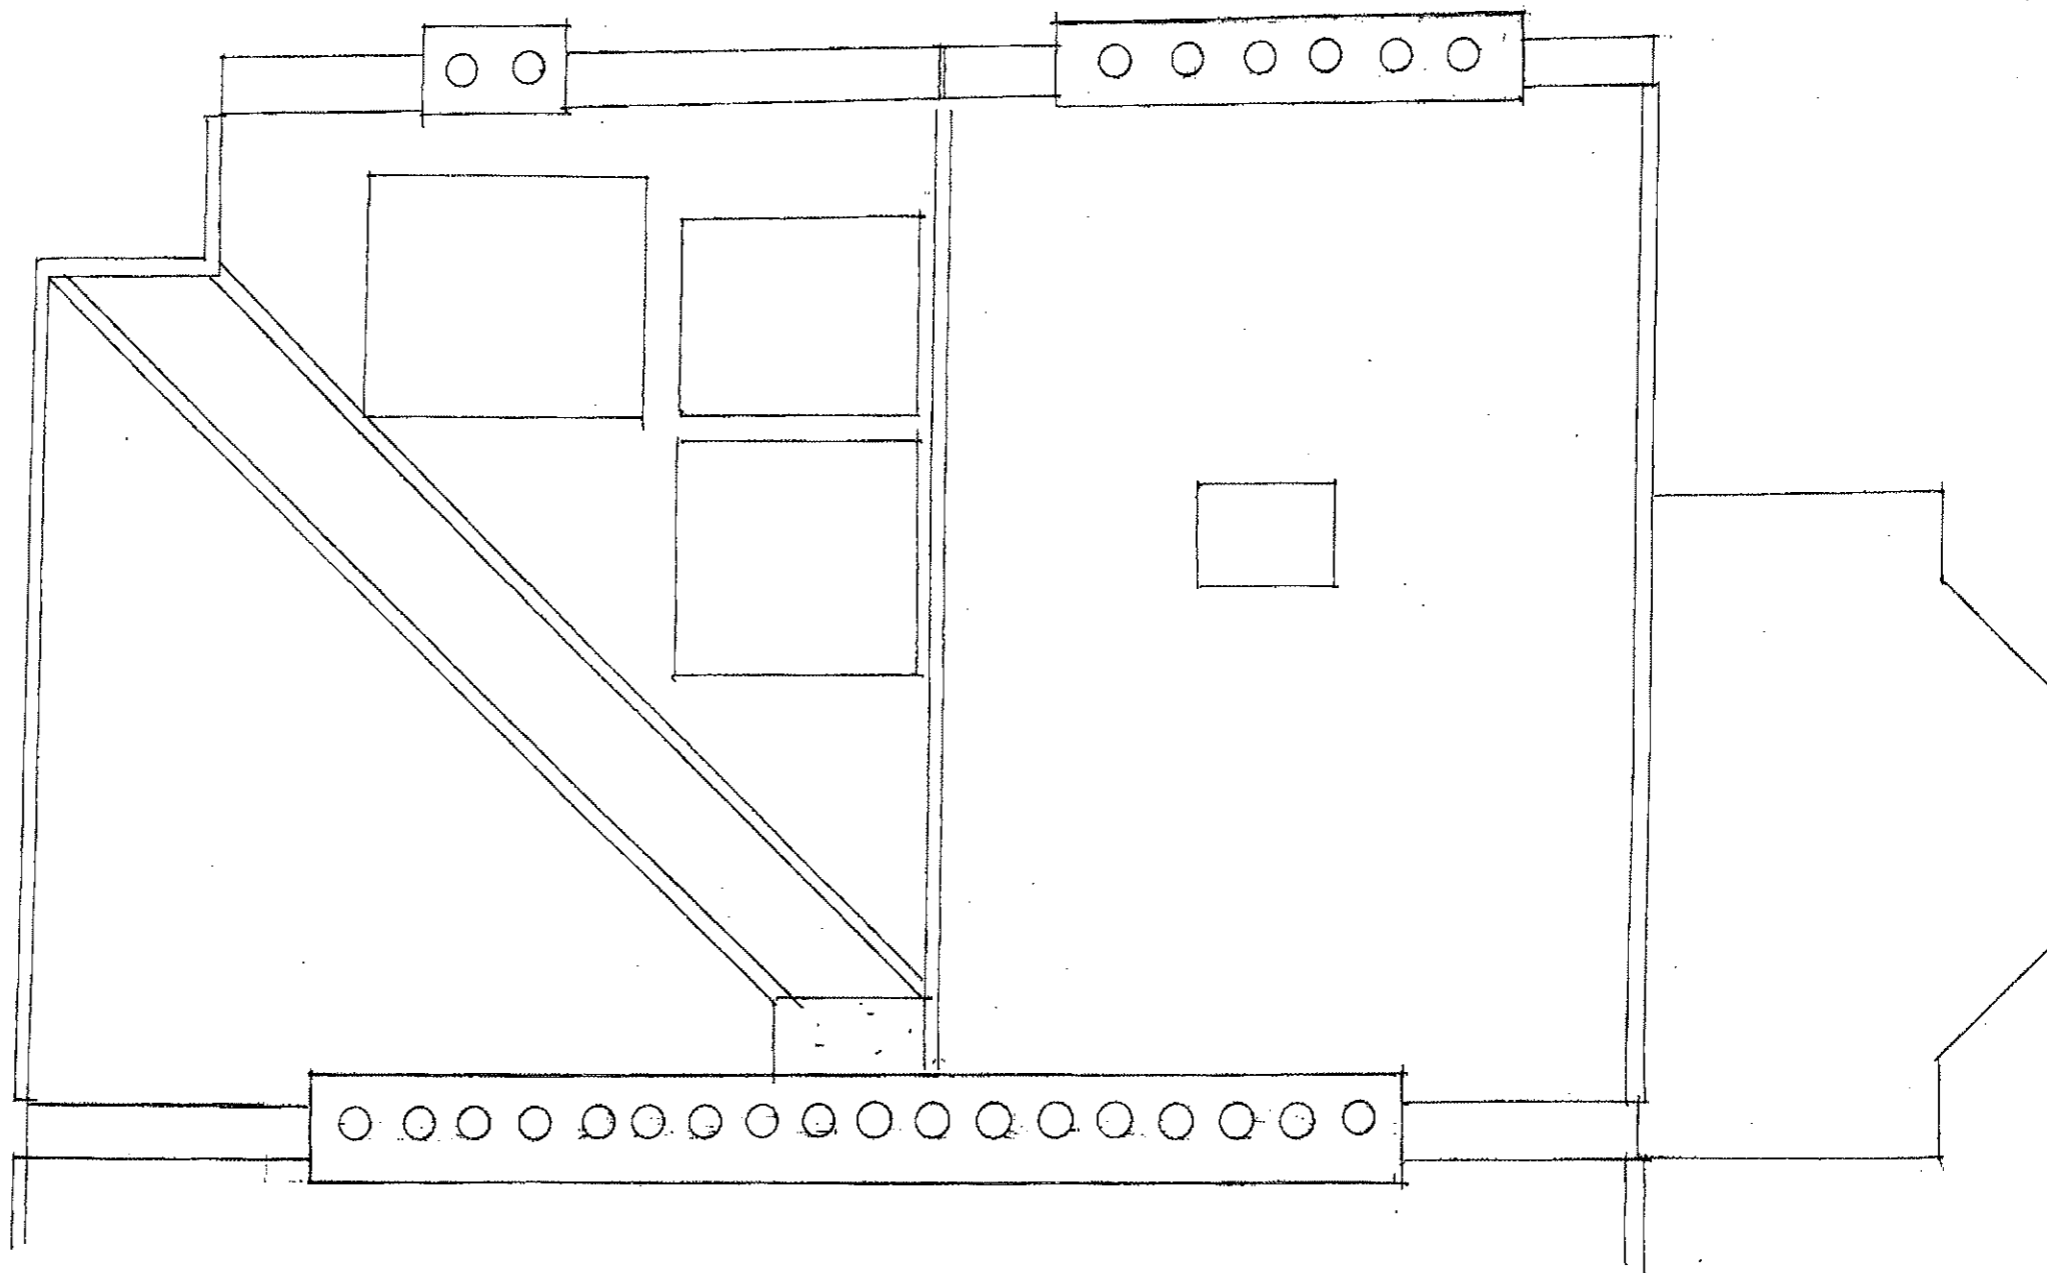

archplan architects and property management 1 Millfield Place, Highgate, London N6 6JP Tel: 020 8341 5628 e-mail: archplan@hotmail.com	Date Dec 2017	Scale 1:50 At A3	Project 19 Oppidans Road LONDON NW3 3AG ROOF PLAN AS PROPOSED	Drawing no. OR/ 25 C
	Drawn by	Checked by	Title	Copyright Archplan 2017

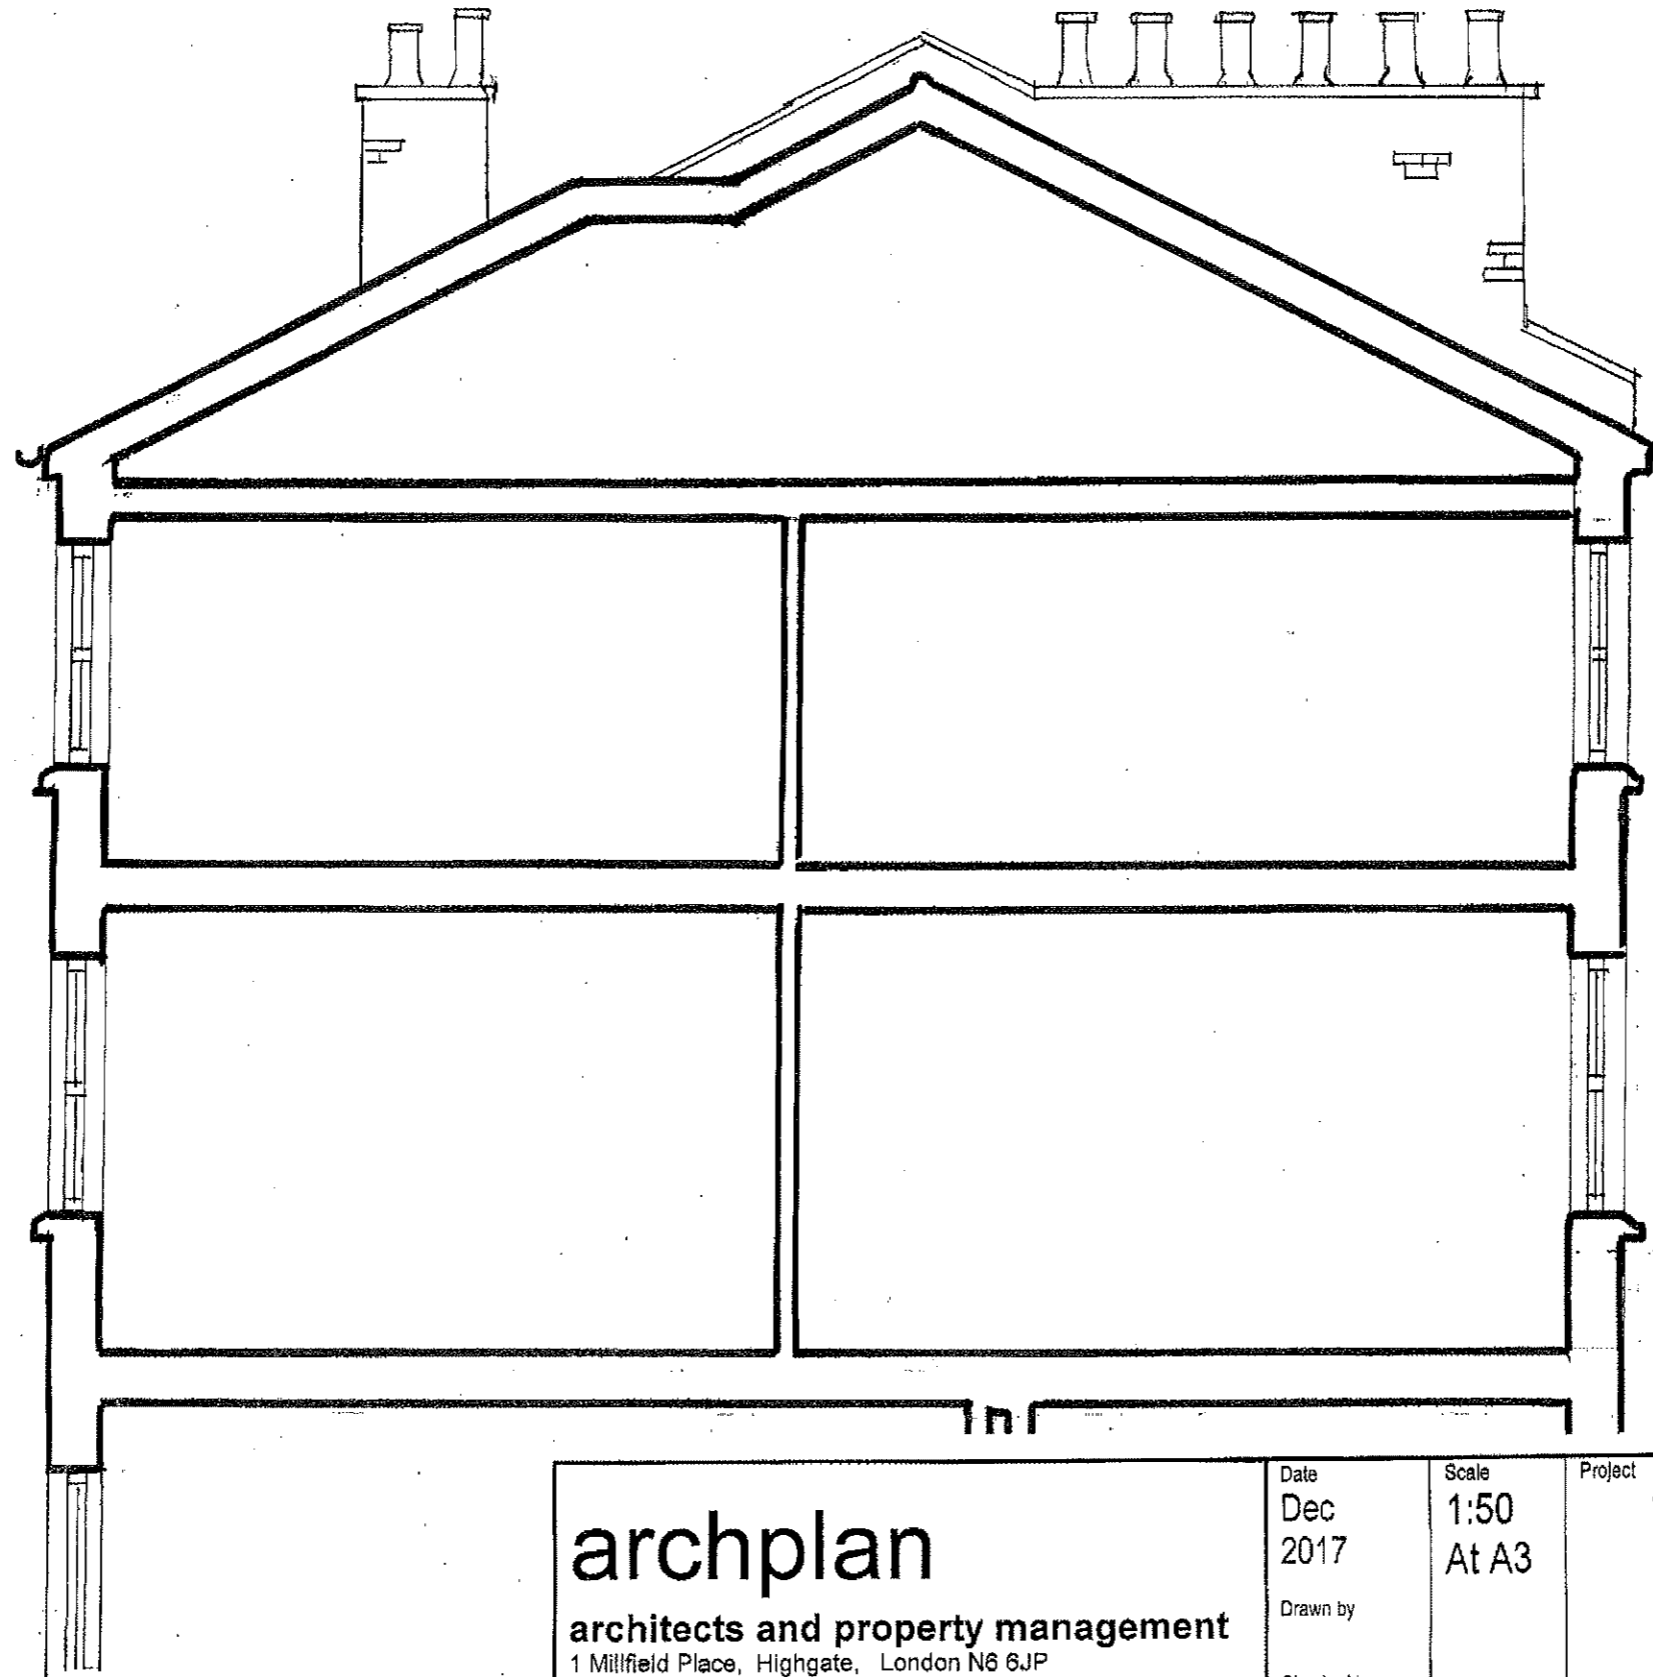


archplan
 architects and property management
 1 Millfield Place, Highgate, London N6 6JP
 Tel: 020 8341 5628 e-mail: archplan@hotmail.com

Date
 Dec 2017
 Drawn by
 Checked by


Scale
 1:50
 At A3

Project
 19 Oppidans Road
 LONDON NW3 3AG
 SECTION A-A
 AS PROPOSED
 Title

Drawing no.
 OR/ 26
 B
 Copyright
 Archplan 2017

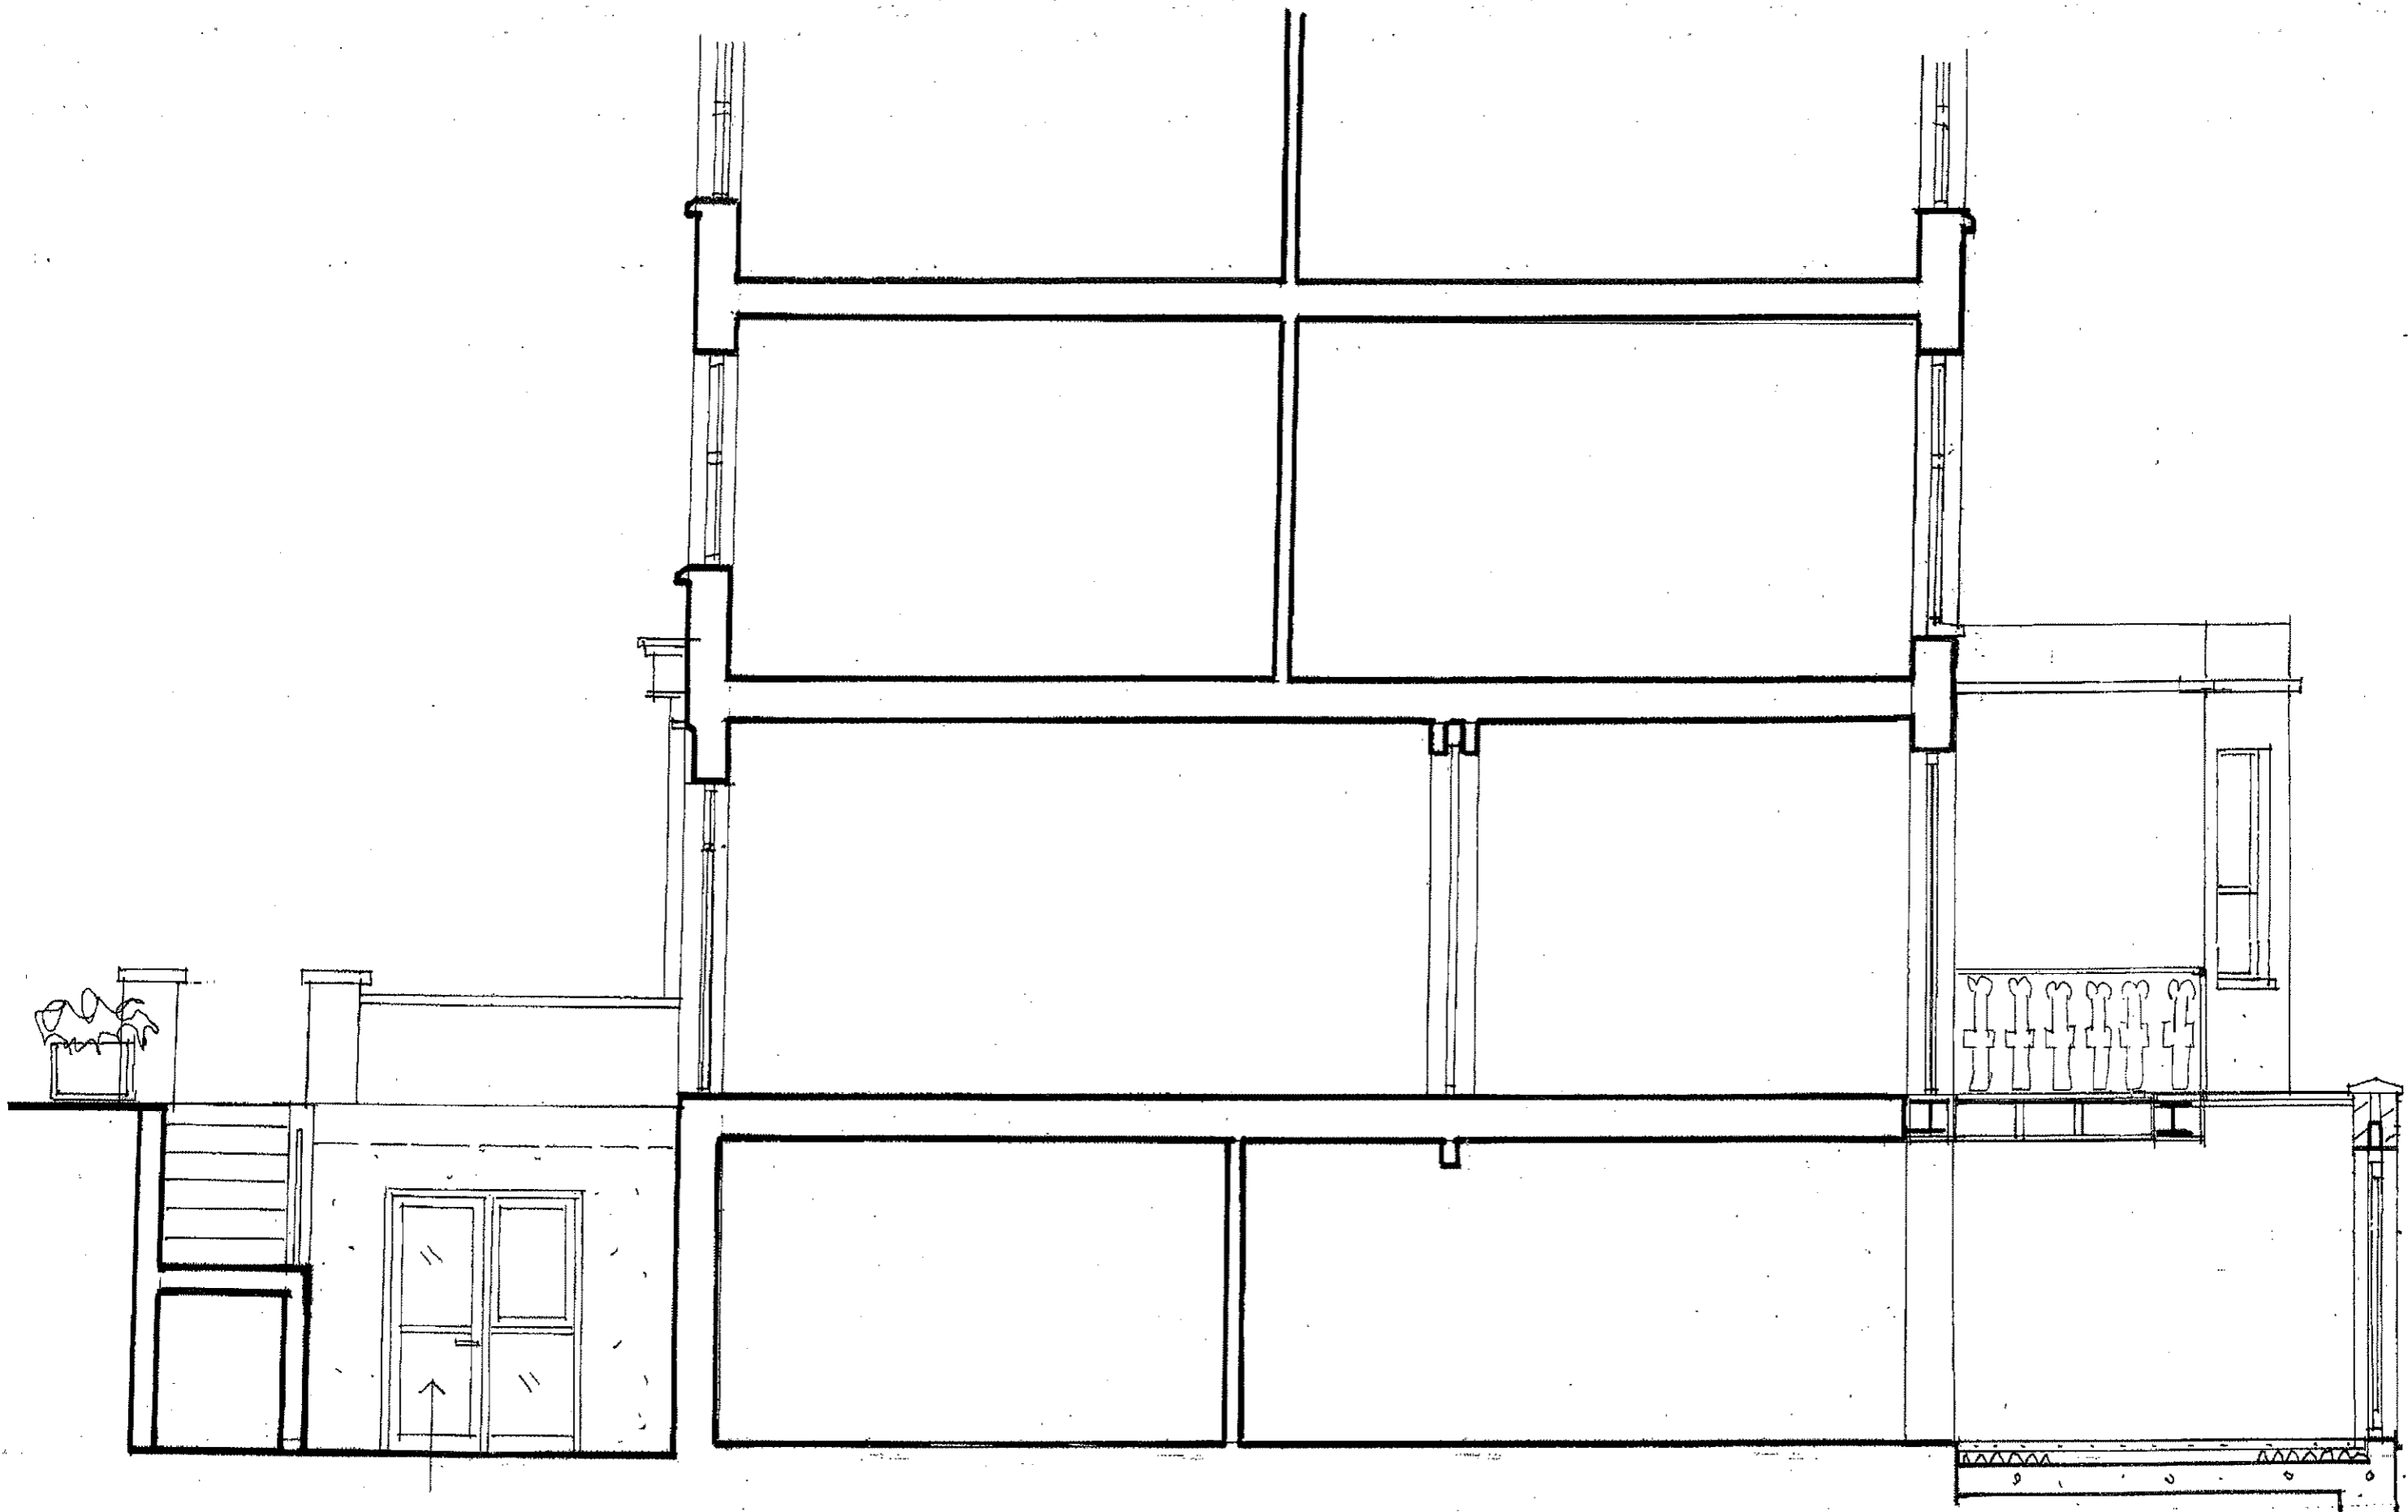

NEW GLASS DOOR AND SCREEN

 

archplan

architects and property management

1 Millfield Place, Highgate, London N6 6JP
 Tel: 020 8341 5628 e-mail: archplan@hotmail.com

Date
 Dec
 2017

Drawn by

Checked by

Scale
 1:50
 At A3

Project


19 Oppidans Road
 LONDON NW3 3AG
 SECTION B-B
 AS PROPOSED

Title


Drawing no.

OR/ 27

Copyright **B**
 Archplan 2017

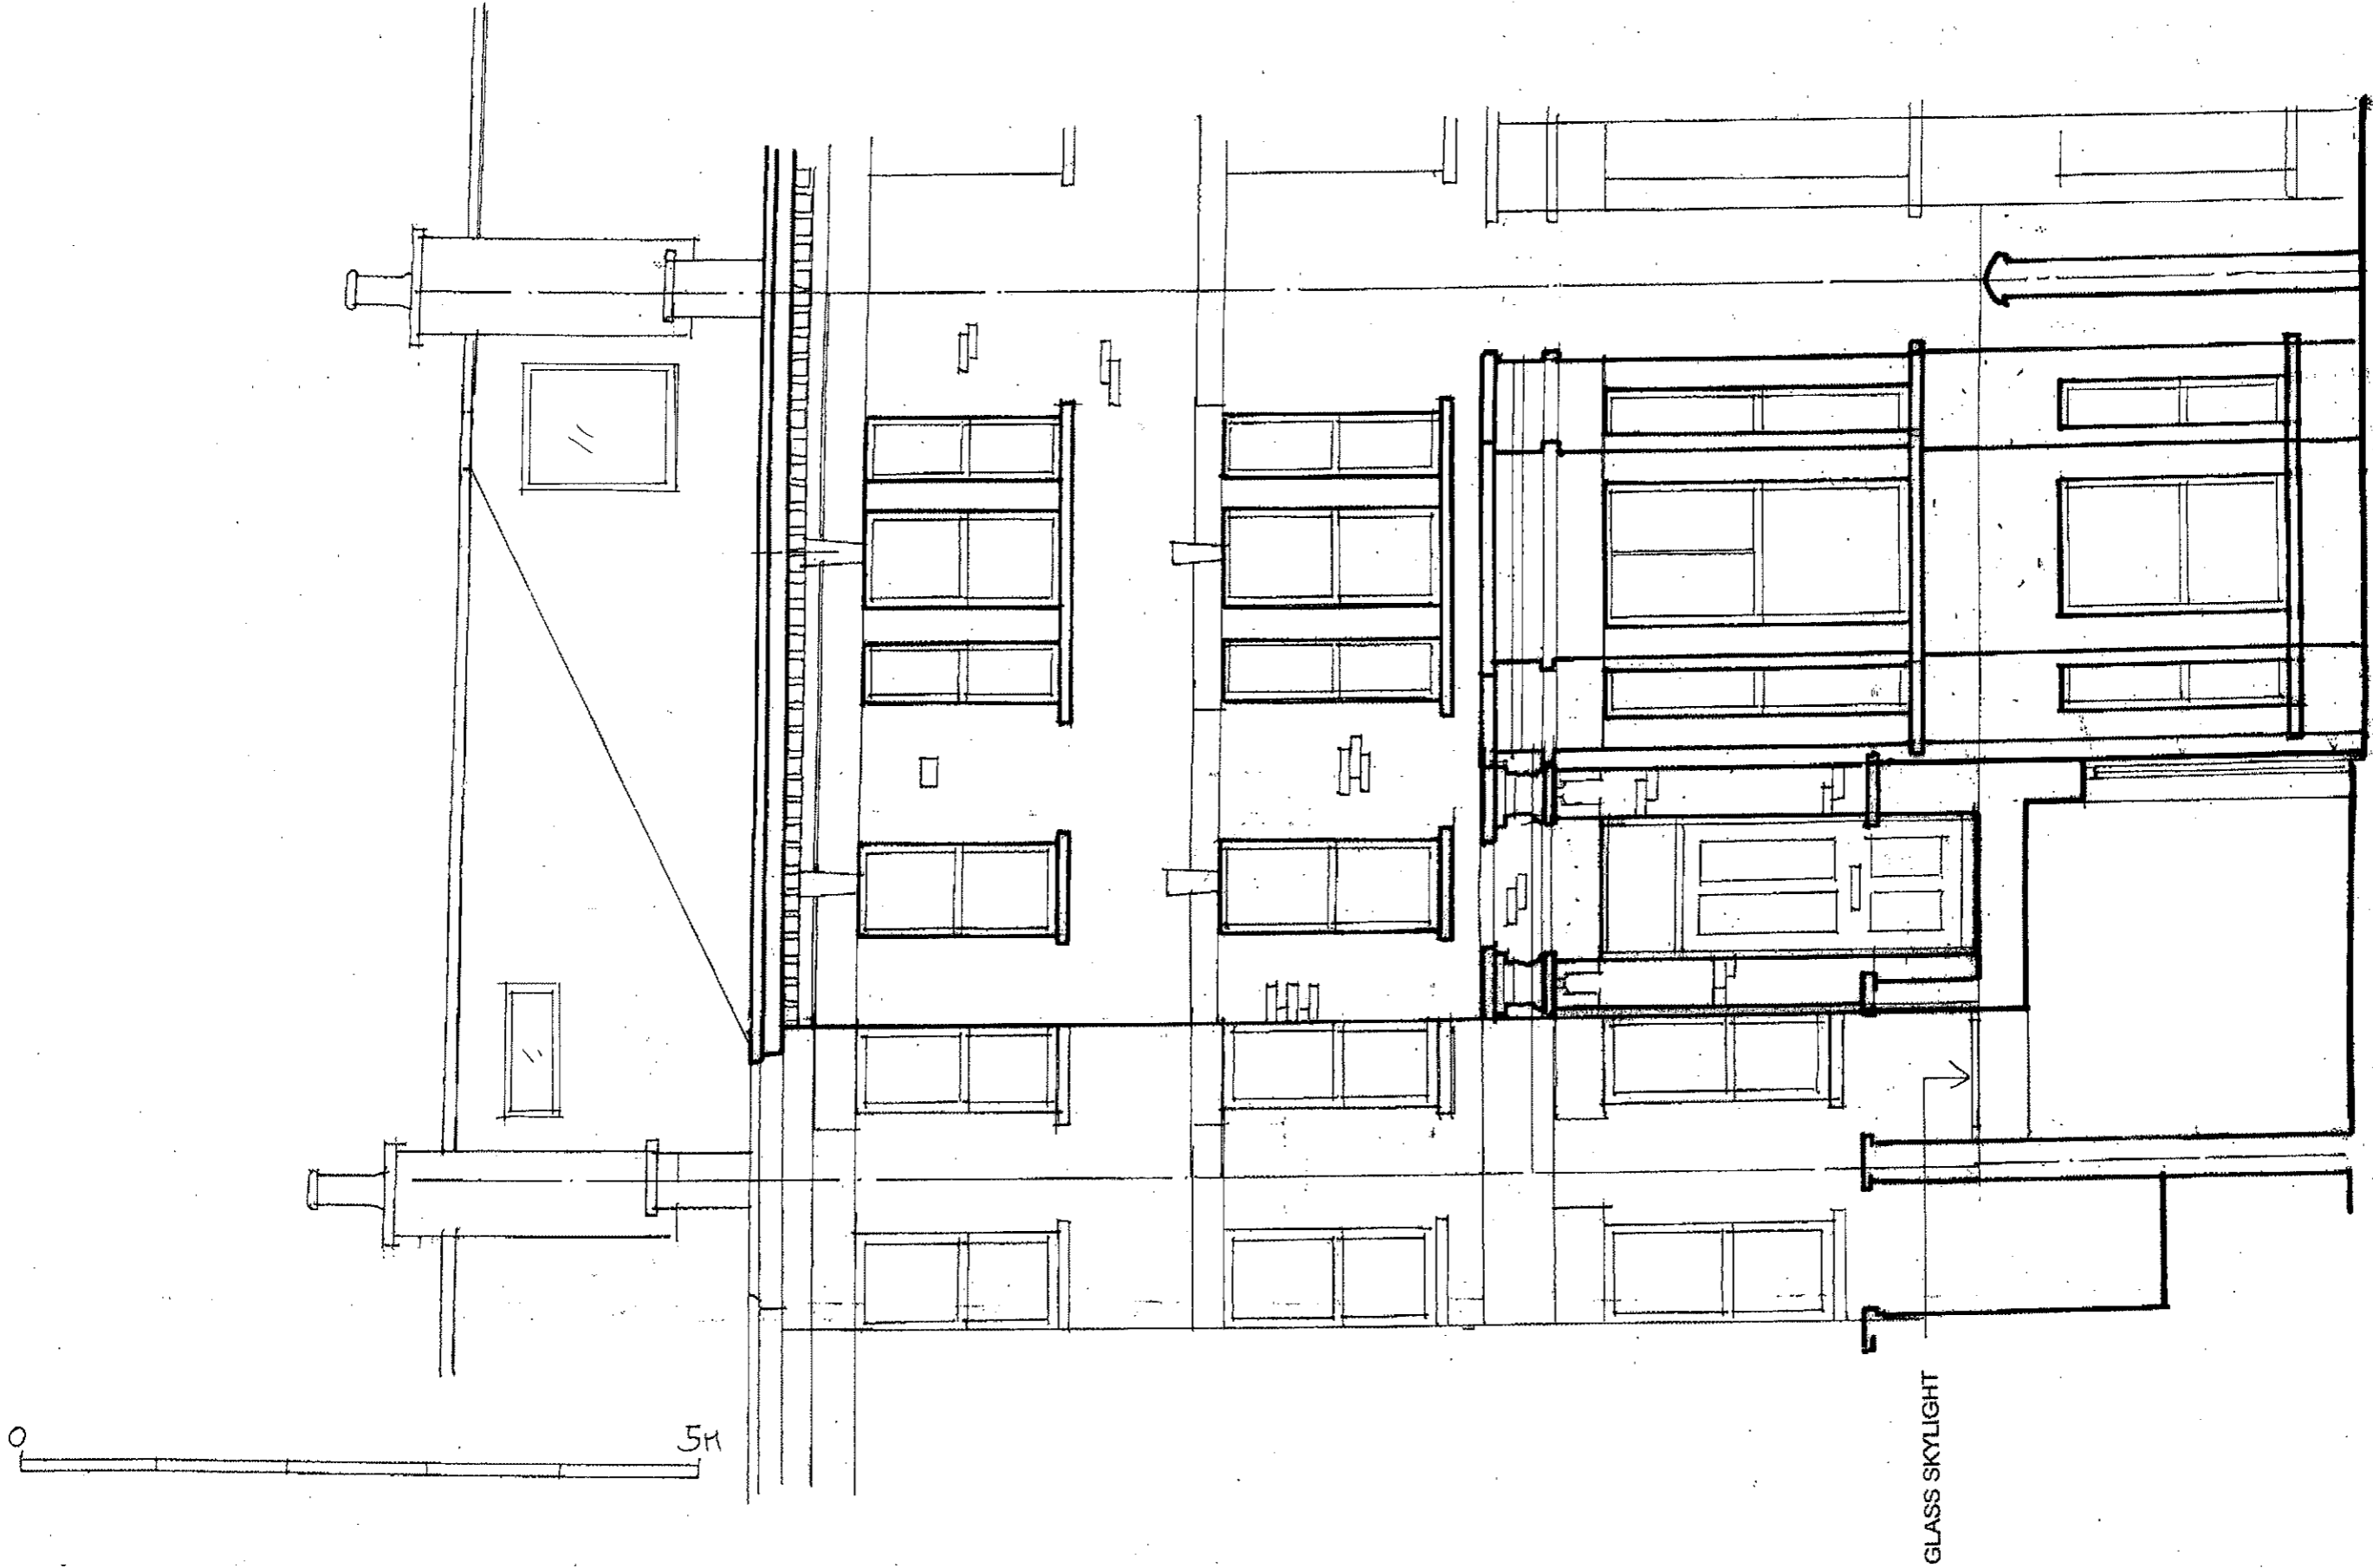

<p>archplan architects and property management 1 Millfield Place, Highgate, London N6 6JP Tel: 020 8341 5628 e-mail: archplan@hotmail.com</p>	<p>Date: Dec 2017 Drawn by: Checked by:</p>	<p>Scale: 1:50 At A3</p>	<p>Project Title: 19 Oppidans Road LONDON NW3 3AG FRONT ELEVATION AS PROPOSED</p>	<p>Drawing no. OR/30 Copyright Archplan 2017</p>
--	---	---------------------------------------	---	---

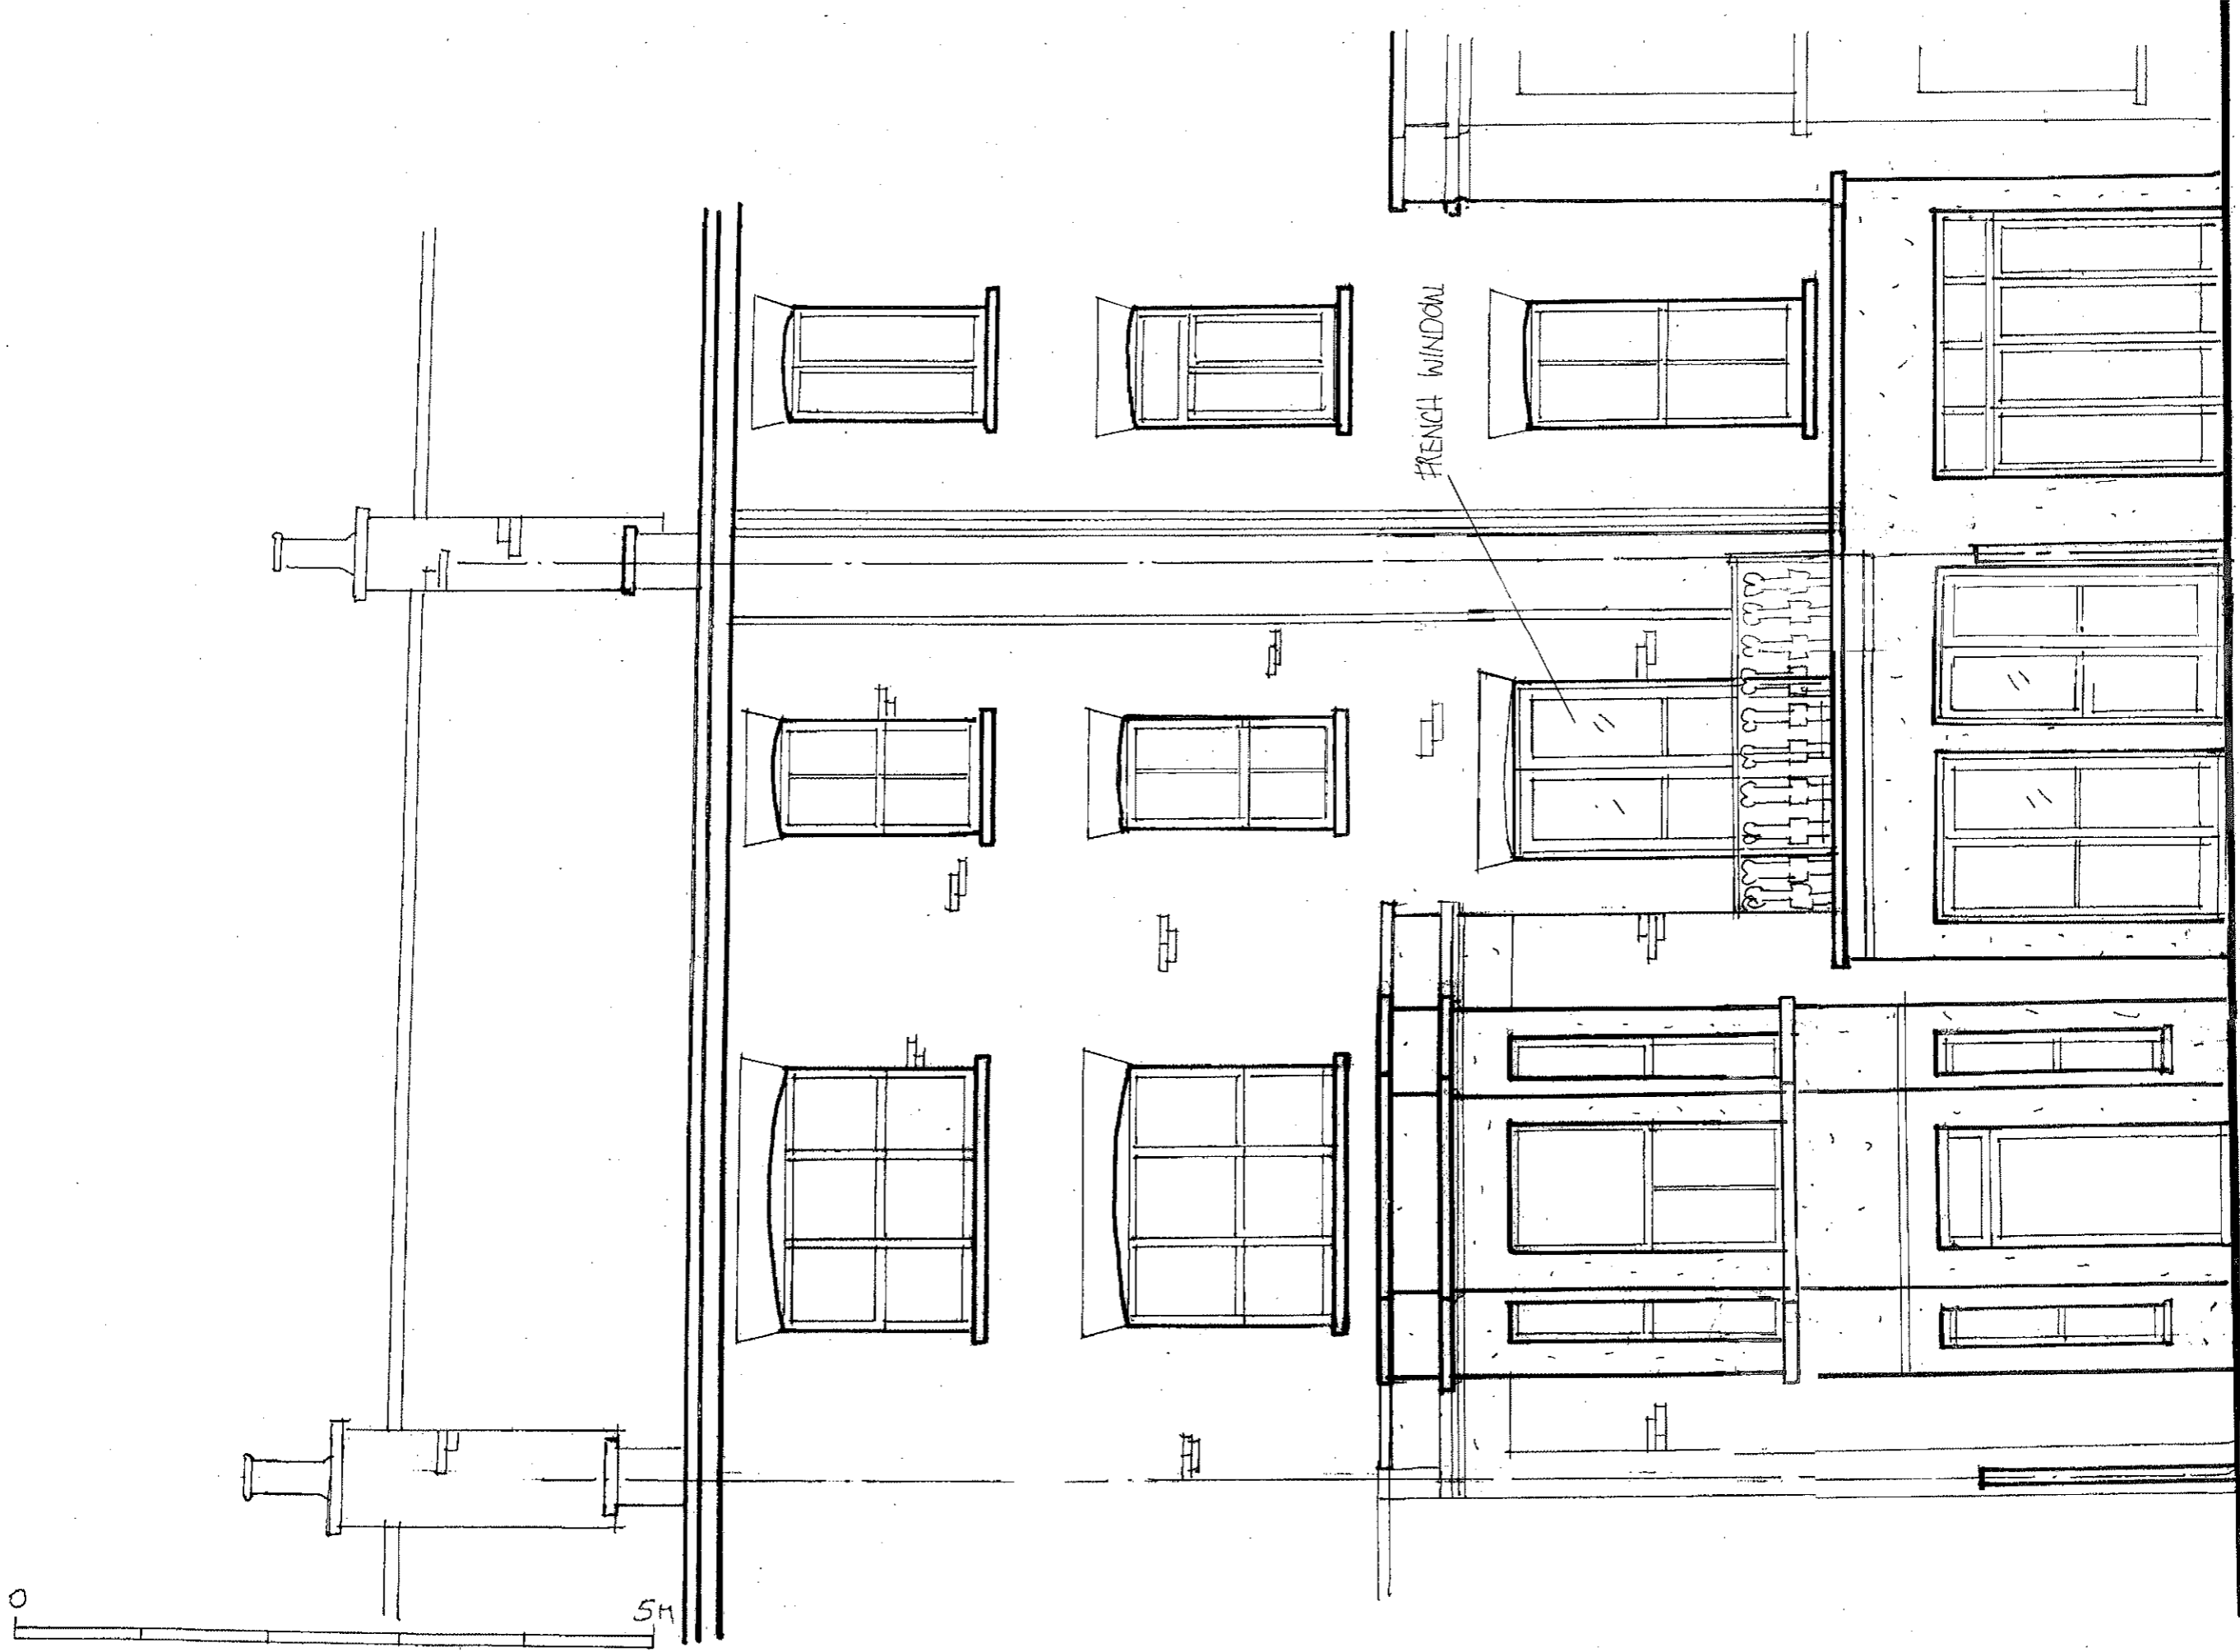

TIMBER FRENCH WINDOWS TO NEW EXTENSION

<p>archplan architects and property management 1 Millfield Place, Highgate, London N6 6JP Tel: 020 8341 5628 e-mail: archplan@hotmail.com</p>		<p>Date Dec 2017</p>	<p>Scale 1:50 At A3</p>	<p>Project 19 Oppidans Road LONDON NW3 3AG REAR ELEVATION AS PROPOSED</p>	<p>Drawing no. OR/31 Copyright Archplan 2017</p>
		<p>Drawn by</p>			<p>Title</p>
		<p>Checked by</p>			