


GENERAL NOTES:  
 THIS DRAWING IS COPYRIGHT OF LOVE ARCHITECTURE LTD. THIS DRAWING MUST BE READ IN CONJUNCTION WITH THE SPECIFICATION AND ALL OTHER RELEVANT DOCUMENTATION AND DRAWINGS. LOVE ARCHITECTURE ACCEPTS NO LIABILITY FOR ANY EXPENSE, LOSS OR DAMAGE CAUSED BY ANY VARIATION FROM THE DRAWING OR IN THE EXECUTION OF THE WORK TO WHICH IT RELATES WHICH HAS NOT BEEN REFERRED TO THEM AND THEIR APPROVAL OR REVISION. SCALE FROM THIS DRAWING OR THE COMPUTER DIGITAL DATA, ONLY FIGURED DIMENSIONS ARE TO BE USED. IF IN DOUBT ASK.




2 NORTH ELEVATION  
 761x100 nts



3 EAST ELEVATION  
 761x100 nts

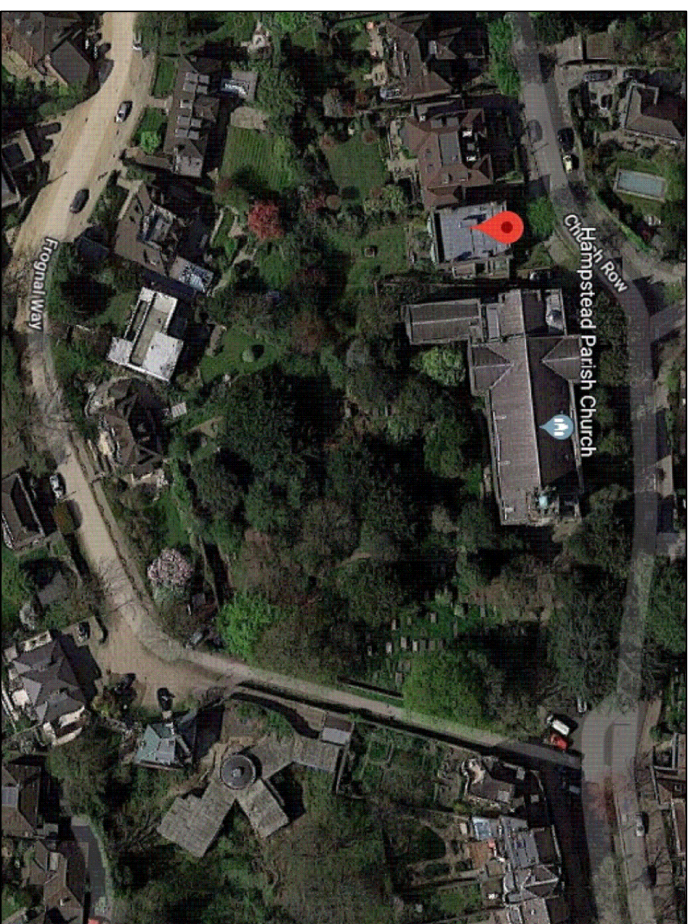

4 AERIAL VIEW  
 761x100 NTS

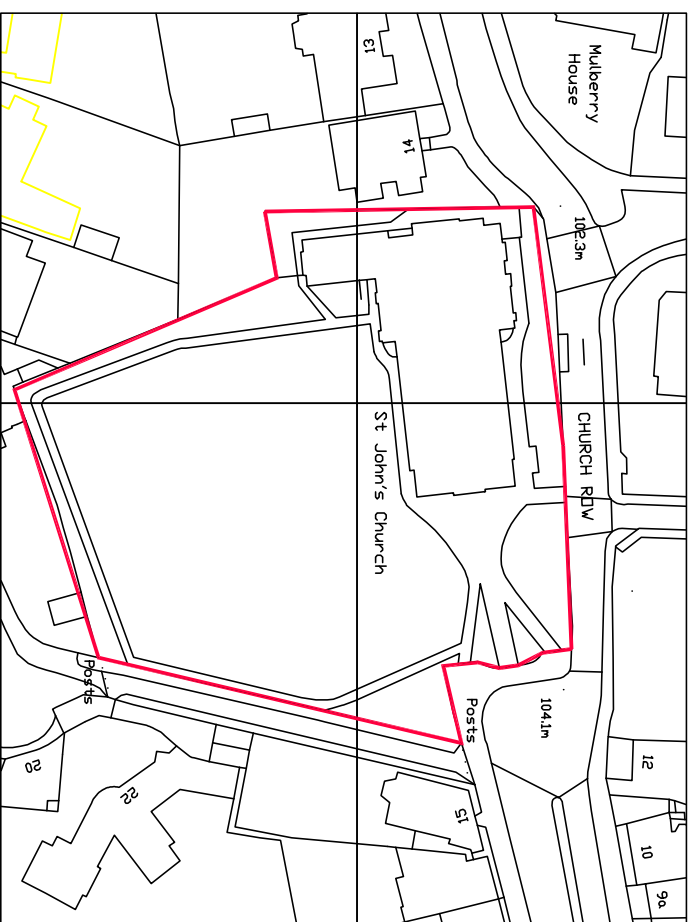

1 LOCATION PLAN  
 761x100 1:1250  
 SCALE  
 -20m -10m 0m 10m 40m



PLANNING APPLICATION

Rev	Notes	dd/mm/yy	By	Checked
001	Submitted for Planning Application	08.18	dl	tl
001	site boundary rev'd	08.18	dl	tl

**LOVE ARCHITECTURE**  
 59, Lambeth Walk, Waterloo, SE11 8DX  
 Tel: +44 (0)20 7593 4890  
 Web: www.lovearchitecture.com  
 Email: info@lovearchitecture.com

Client: HAMPSTEAD PARISH CHURCH  
 Project: CHURCH ROW, NW3 6UU  
 PROPOSED PV ARRAY

Title: SITE LOCATION MAP  
 AS EXISTING

Date	Drawn By	Checked
03/2018	DR	BL

Scale: 1:1250  
 Project Ref: 761  
 Drawing Type & No: X100  
 Status & Revision: P01