



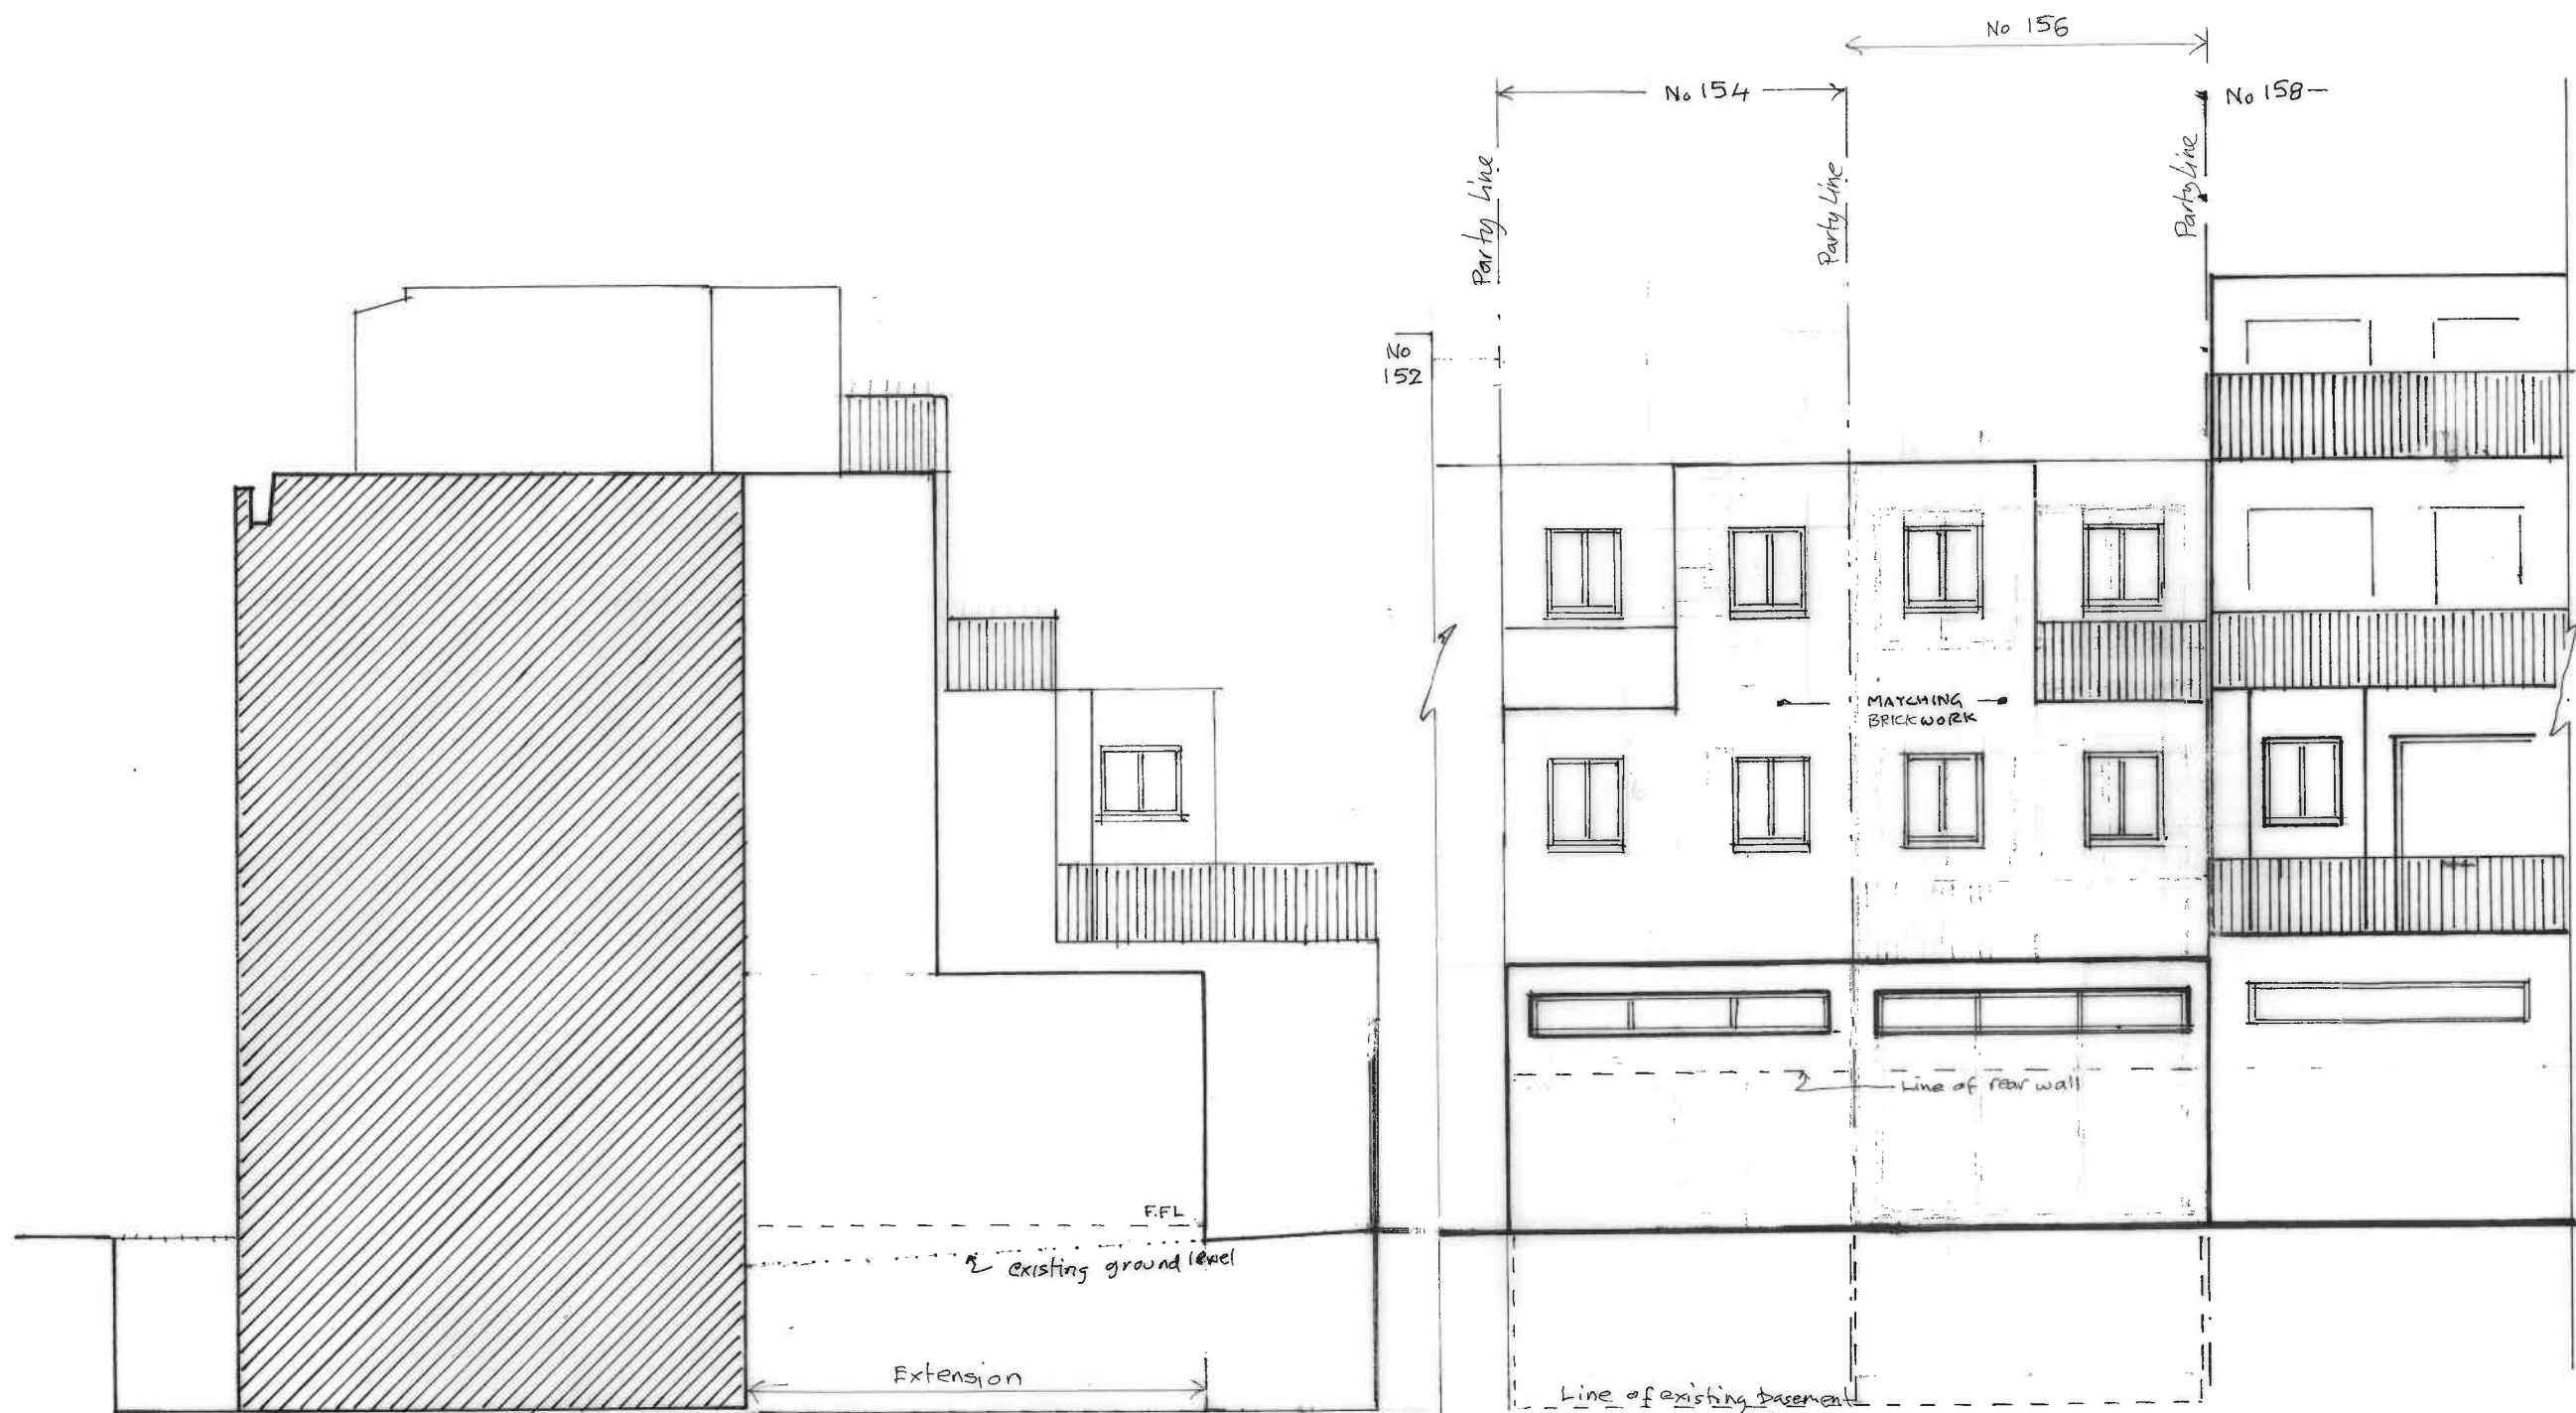

PROPOSED SIDE ELEVATION [SOUTH EAST] 1:100 @A3

PROPOSED REAR ELEVATION 1:100 @A3

 

S & A Designs

19 BROOK WALK,
STRAWBERRY VALE,
LONDON N2 9RB

LOCATION: 15/4 ROYAL COLLEGE STREET, LONDON, NW1 0TA

PROPOSAL : ERECT PART SINGLE PART 2 STOREY REAR
EXTENSION. ERECT 3 STOREY STAIR WELL (REAR)
REFURBISH ENTIRE. [RETAIN TOP FLAT & BASEMENT]

SCALE 1:100 @A3

PROPOSED ELEVATIONS

Drawg No.

RCS/051

Date 05/08/2017 *SS*

Note

① Amended. Windows cut down in size.
27/10/2017 *SS*