





uire's Mount
Mount
ise

1 Site Plan
104 1:500@A3

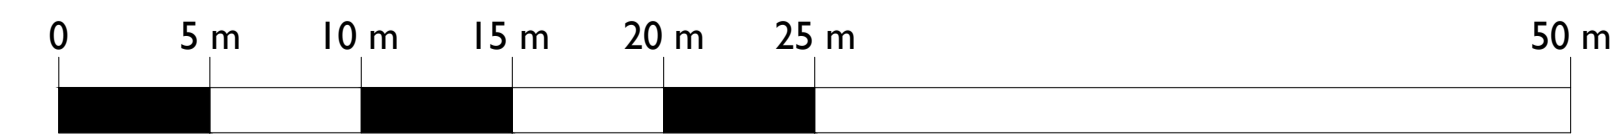

- GENERAL NOTES**
- THIS DRAWING IS THE PROPERTY OF LXA. FOR BOX NO. 20396, DUBLIN. IT IS FORBIDDEN TO PRODUCE ITS CONTENTS IN ANY FORM, EXCEPT FOR THE INTENDED PURPOSE.
 - THIS DRAWING IS NOT TO BE SCALED. THE DIMENSIONS ARE IN MILLIMETERS UNLESS OTHERWISE SPECIFIED.
 - ANY DISCREPANCIES ARE TO BE BROUGHT TO THE ATTN. OF LXA AND RESOLVED BEFORE THE COMMENCEMENT OF ANY WORK.
 - THIS DRAWING IS TO BE READ IN CONJUNCTION WITH RELEVANT DETAIL DRAWINGS AS MENTIONED IN THE DRAWING.
 - CONTRACTOR TO CONSTRUCT A MOCKUP FOR APPROVAL OF FINISHES & DETAILS AND SET A SIGN OFF FROM CLIENTS & ARCHITECTS.
 - THIS DRAWING IS TO BE READ IN TANDEM WITH THE DETAILSCHEDULES/REGULATIONS AS REQUIRED.

KEYPLAN

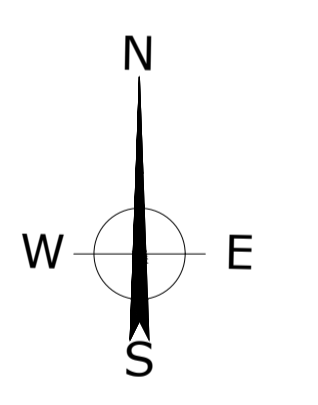

REVISIONS

No.	Date	By	Issue/Revision Details

LXA London
Hatfield House
52-54 Stamford Street
London, SE1 9LX
E: info@lxa.com
W: www.lxa.com

DRAWING TITLE:
East Heath Road - The Tree House
Block Plan

PROJECT:
Foley House - Garden Studio
Hampstead, London

CLIENT:
Annette & Nick Mason

Rev No:	Date:
-	August 2018
Drawn:	Checked:
RW	-
Scale:	Approved:
1:500 @ A3	-
Drawing No:	
LXA-1367-104-GA	