


REAR ELEVATION AS EXISTING

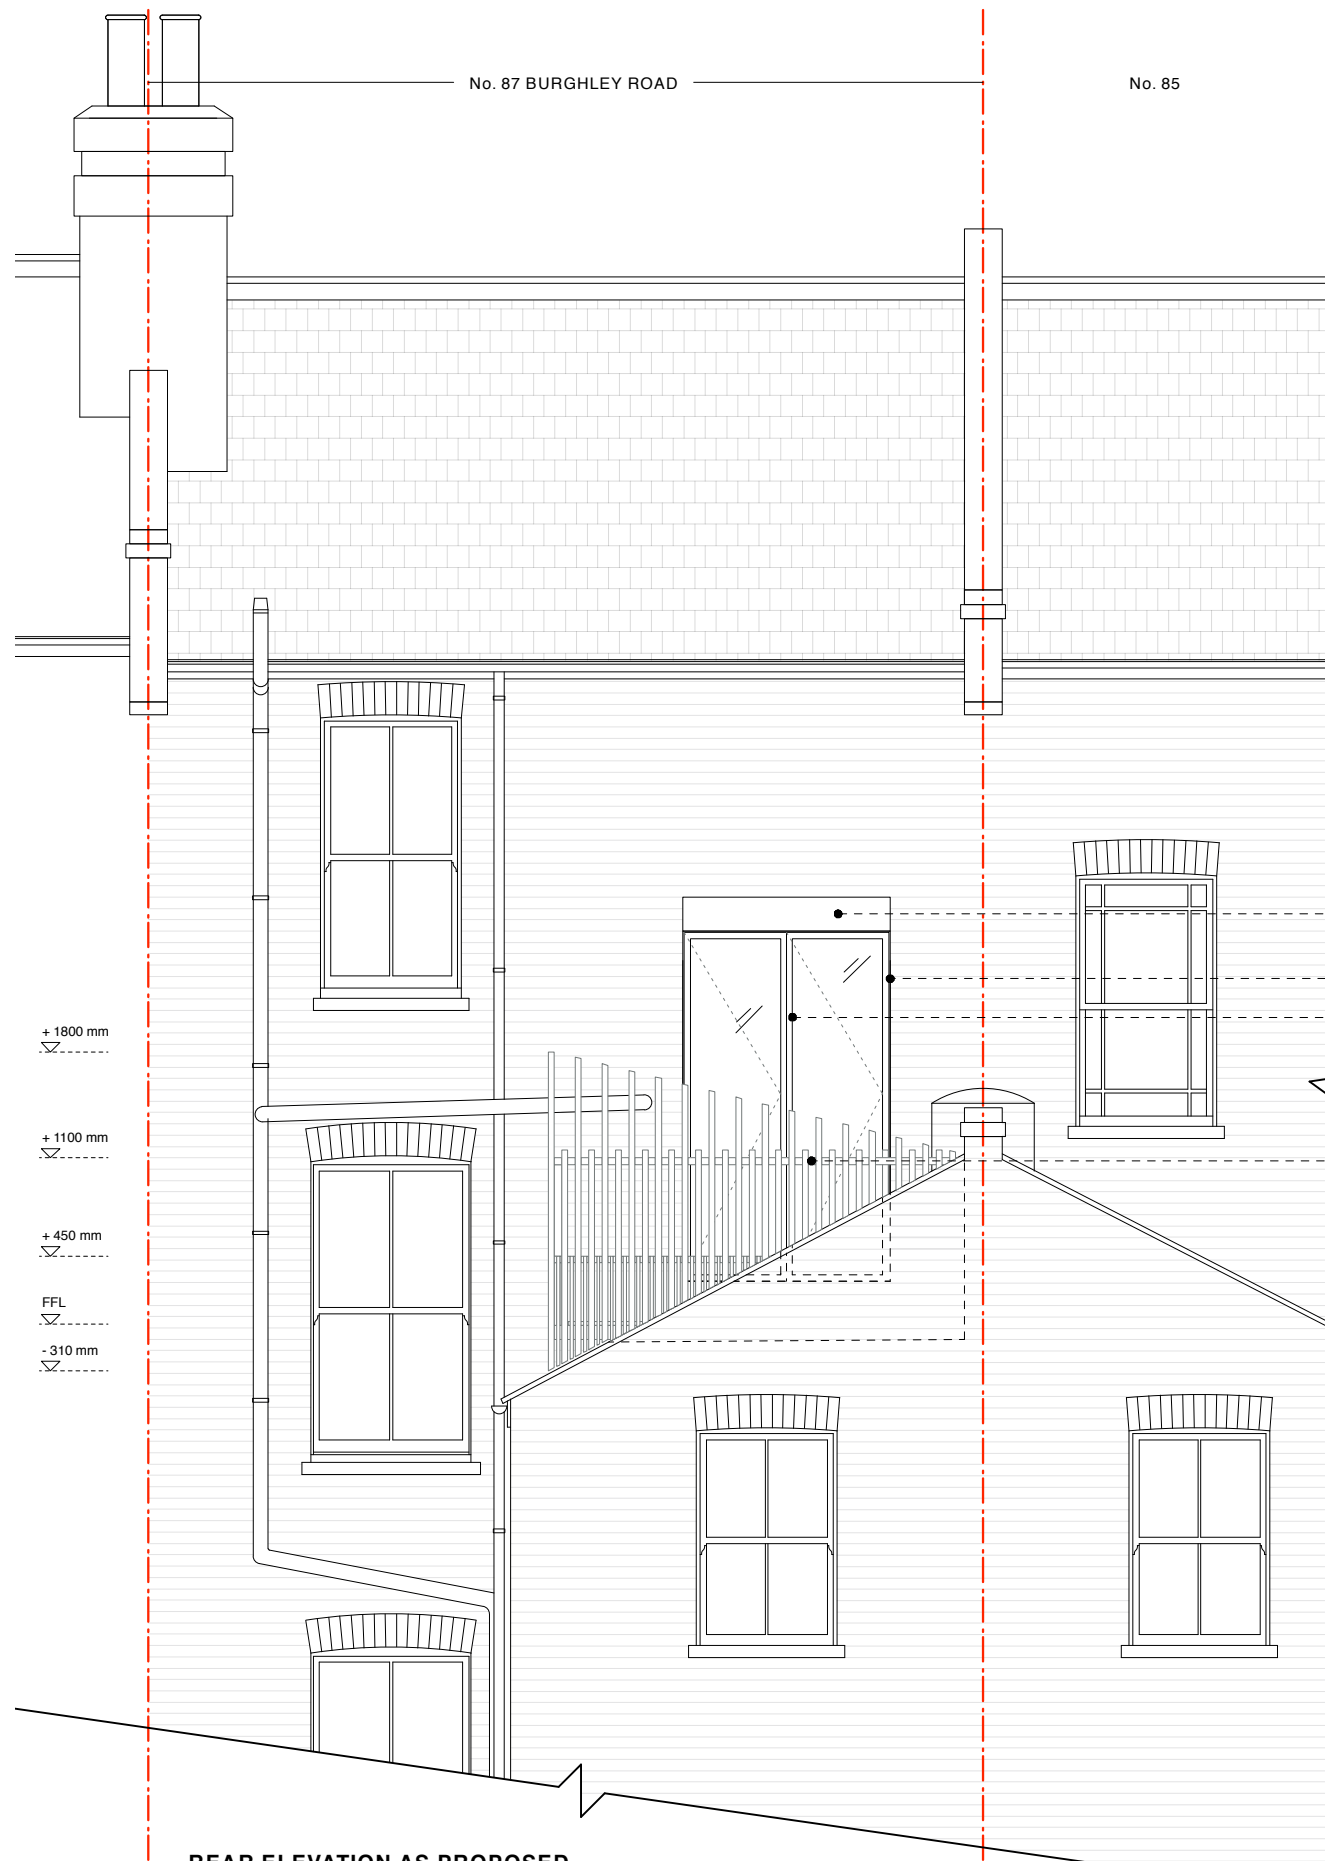

REAR ELEVATION AS PROPOSED

+1800 mm
 +1100 mm
 +450 mm
 FFL
 -310 mm

New concrete lintel
 New enlarged opening
 Aluminium framed bifold door
 RAL 7021
 Structural timber screen & balustrade



Alexander
 Martin
 Architects

22-24 Kingsford Street
 London NW5 4JT
 T. +44.0.20.3290.3540
 E. info@amarchitects.co.uk
 W. amarchitects.co.uk



© Alexander Martin Architects Limited. DO NOT SCALE.
 All drawings are to be read in conjunction with the relevant structural and services drawings. All dimensions to be checked on site by Contractor. Report any discrepancies to AMA prior to construction.

Revisions

Status	PLANNING
Client	MR S. SNOW
Project	87 BURGHLEY ROAD, NW5 1UH



Drawing title	
EX / PROP REAR ELEVATION	
Drawn	Checked
DJ	AM
Scale	Date
1:50@A3	30.04.2018
Drawing No	Rev
183-AP-200	A