

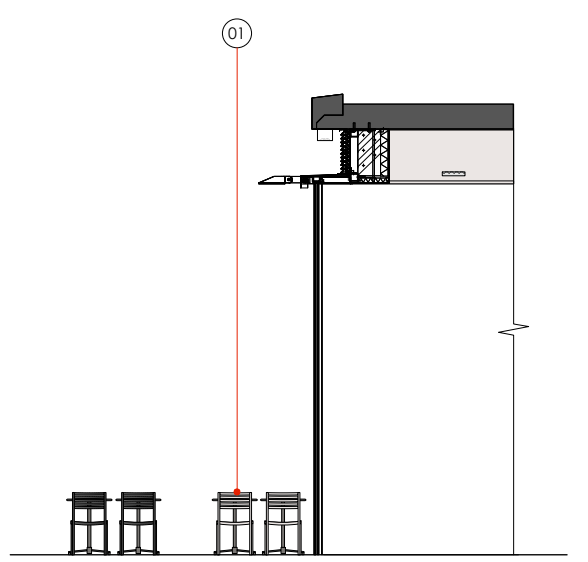


PROPOSED NOTES:

01 LOOSE FURNITURE positioned as shown refer to legend for details

 

proposed section
external seating
scale 1:100

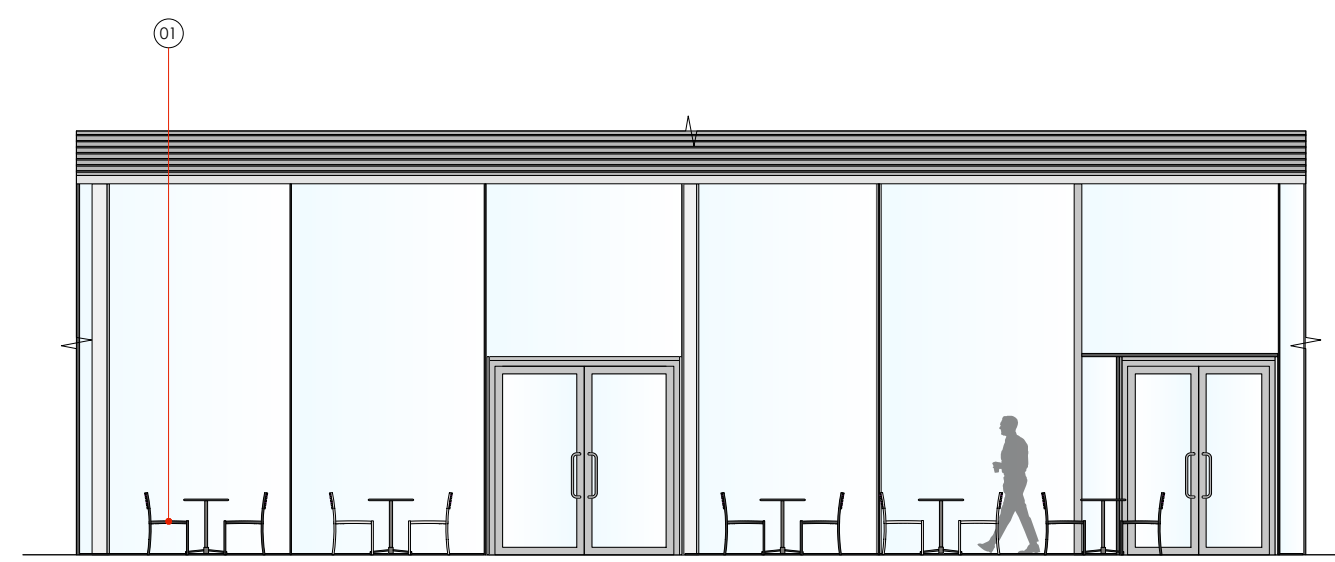

proposed front elevation
external seating
scale 1:100

EXTERNAL FURNITURE:


FOLDING EXTERIOR TABLES - 20no.
600sq, 736h
laminate top RAL 7015 Slate Grey with
pc aluminium base RAL 9004 Signal Black
supplier: AEL solutions




STACKABLE CHAIRS - 20no.
In Dark Grey
480mm w x 580mm d x 820mm h
seat height 450mm
polypropylene reinforced with glass fibre
in Dark Grey
supplier: AEL Solutions



STACKABLE CHAIRS - 20no.
In Light Grey
480mm w x 580mm d x 820mm h
seat height 450mm
polypropylene reinforced with glass fibre
in Light Grey
supplier: AEL Solutions

 

Rev	Date	By	Description
A	14.06.18	LW	external furniture specification revised to Pret standard

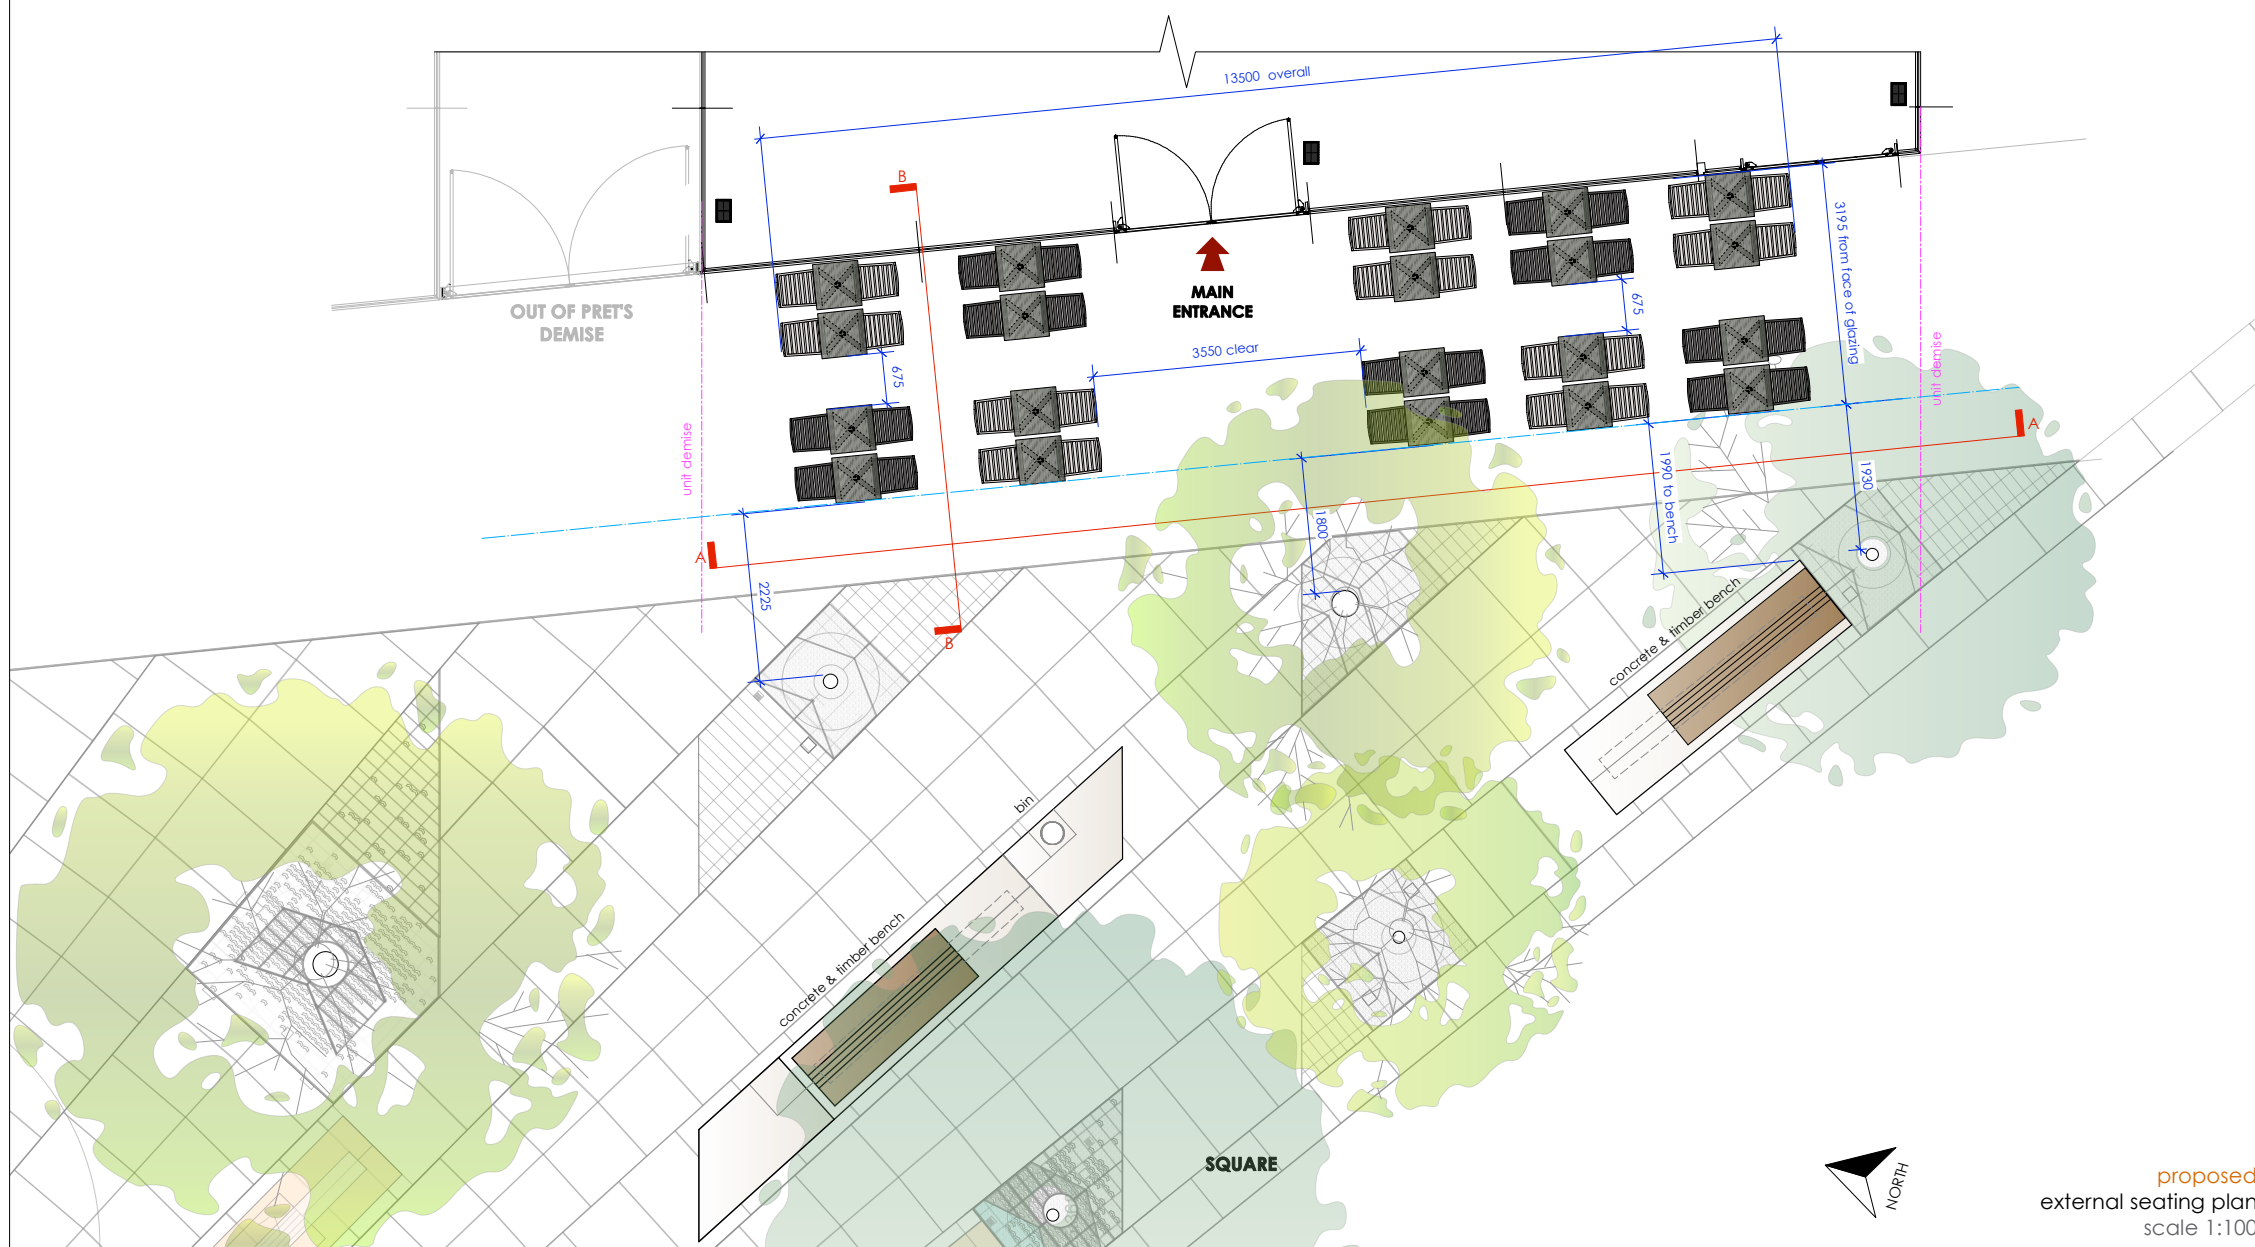

PROJECT
★ PRET A MANGER ★

LOCATION
**Units R06 & R08, Centre Point House
31 Giles Square, London, WC2H 8LW**

TITLE
Proposed External Seating

DRAWING No.
1562-PRET-01.3

REVISION	DATE DRAWN	SCALE @ A3
A	10.05.18	1:100

All dimensions to be confirmed on site by Contractor.
Structural works to be confirmed by Structural Engineer.
All elements to comply with statutory requirements.

Copyright One Red Wall Ltd
Claremont House, 22-24 Claremont Rd, Surbiton,
Surrey, KT6 4QU.
tel. 020 83993237
www.oneredwall.com

proposed
external seating plan
scale 1:100

