



Roof Below

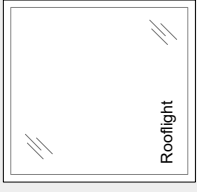

PLANNING APPLICATION NOTES:
1.
 This Planning Application covers the following item:
 - Single storey Lower Ground Floor extension to the rear of the property.

 

REVISION:	PURPOSE:	DATE:	REVISION:	PURPOSE:	DATE:
A	Reduce depth of extension to 3M	26/08/2018			
<p>GENERAL NOTES: DO NOT SCALE FROM THIS DRAWING. THE DRAWING IS SUBJECT TO DETAILING. In the absence of the contractor and client's agreement, all dimensions on this drawing are subject to change. All dimensions are to be reported in the architect's drawings. PURPOSE OF ISSUE: Information, C-Comment, P-Planning, 3rd Floor, B-Construction</p>					
<p>CLIENT: 16 Eton Road, London, NW3 4SS PROPOSED ROOF PLAN SCALE: 1:25@A1 1:50@A3 DRAWN BY: R/J/ET CHECKED BY: ch</p>					
<p>hampson williams 85-89 Tottenham Court Road, London, W1P 0LP 020 7739 9900 hampsonwilliams.co.uk</p>					
<p>PLANNING</p>					