



1  
011  
**GROUND FLOOR PLAN**

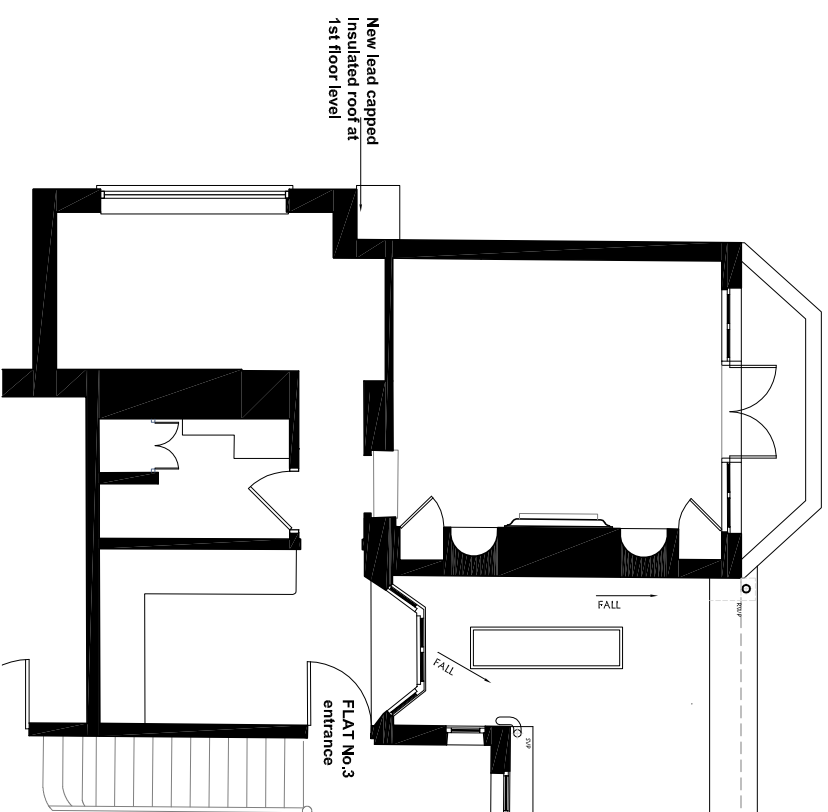

2  
011  
**PART FIRST FLOOR PLAN**

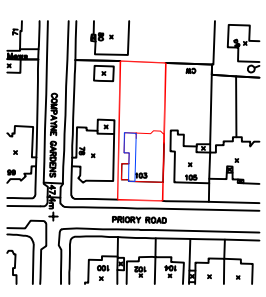

DATE: REVISION NO.  
THIS DRAWING IS NOT TO BE SCALED. ONLY FIGURED DIMENSIONS ARE TO BE USED. CONTRACTORS ARE TO CHECK ALL DIMENSIONS BEFORE WORK COMMENCES, AND REFER ANY APPARENT DISCREPANCY TO THE ARCHITECT.

PROJECT  
**FLAT 1**  
103 PRIORITY ROAD  
LONDON NW6 3NN

DRAWING PROPOSED GROUND AND  
PART FIRST FLOOR PLAN

DATE: AUG 2018  
DRAWN: CAD  
SCALE: 1:100@A3

**Adelaide Jones**  
116 Seymour Place  
London W1H 1NW  
T +44 (0) 20 7725 5800  
F +44 (0) 20 7725 5822  
www.adelaidejones.co.uk

DWG FILE:	DRAWING NUMBER:	REV. NO.:
	1050011	