


1
012 REAR ELEVATION

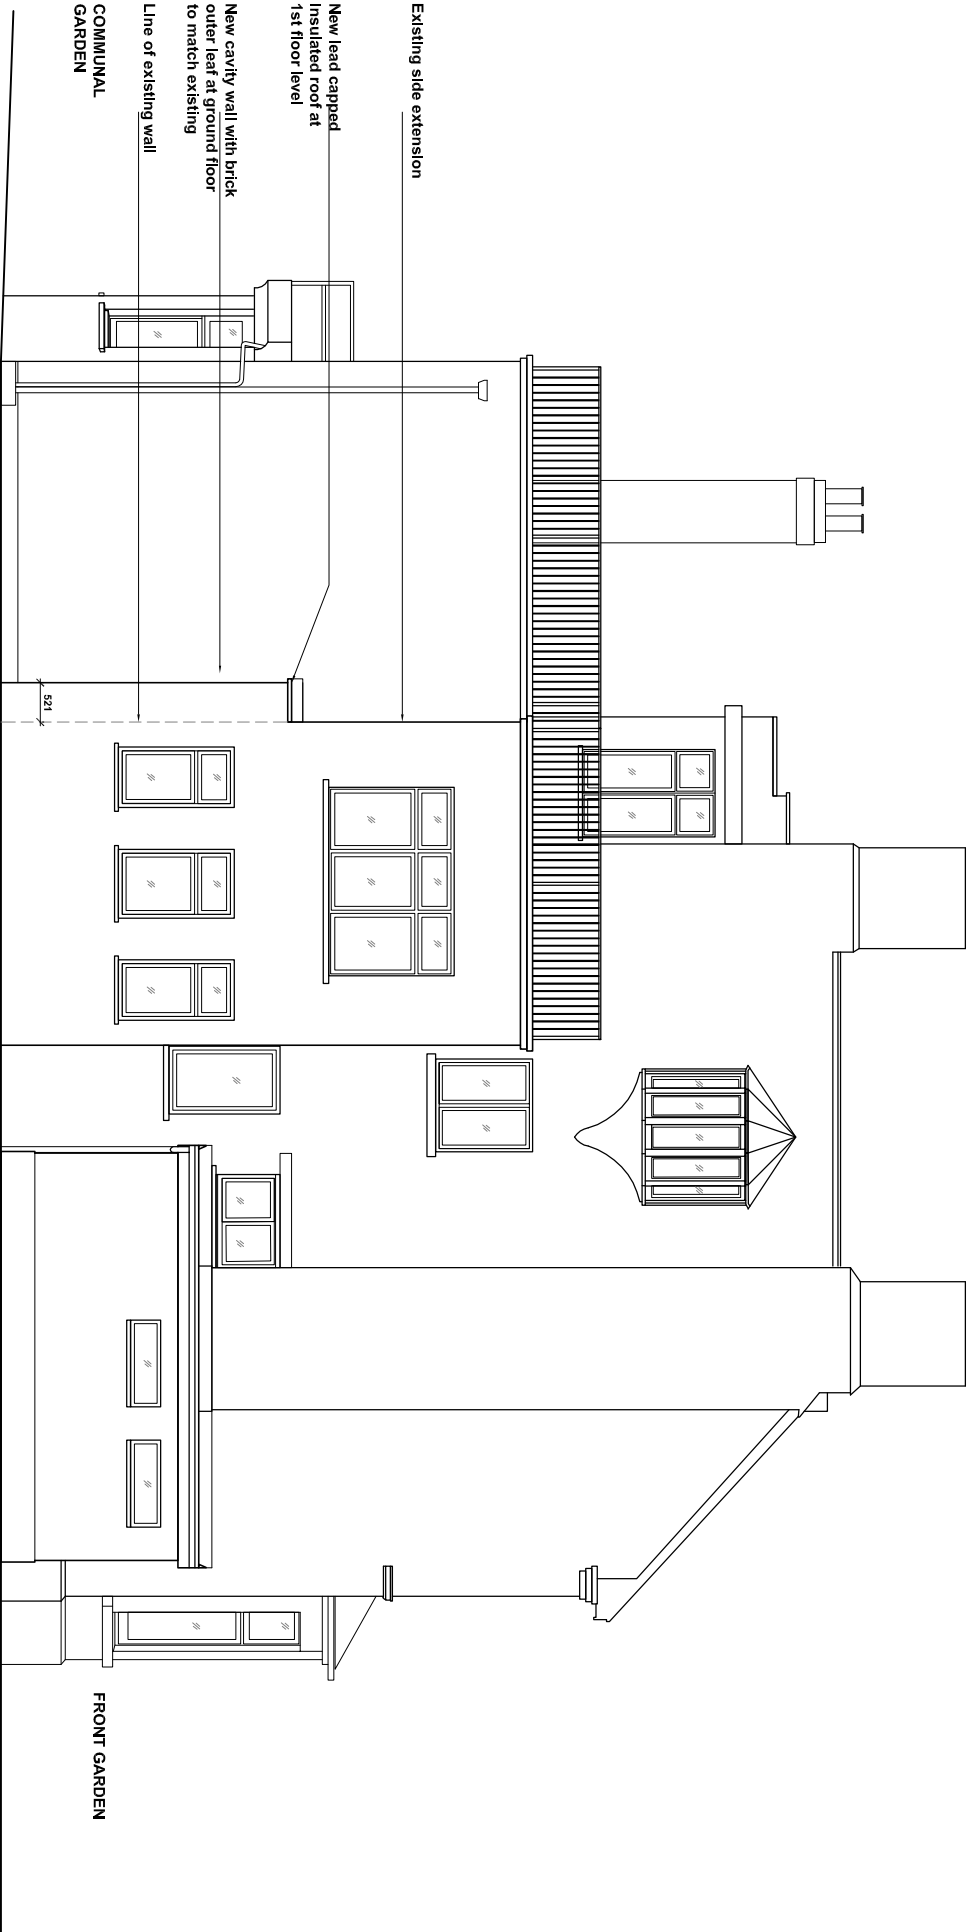

2
012 SIDE ELEVATION

PLANNING

DATE	REVISION	NO.
------	----------	-----

THIS DRAWING IS NOT TO BE SCALED. ONLY FIGURED DIMENSIONS ARE TO BE USED. DIMENSIONS OF MATERIALS AND FINISHES ARE TO BE CHECKED BY THE CONTRACTOR. 

PROJECT
FLAT 1
103 PRIORY ROAD
LONDON NW6 3NN

DRAWING PROPOSED ELEVATIONS

DATE:
AUG 2018

DRAWN:
CAD

SCALE:
1:100@A3

Adelaide Jones
116 Seymour Place
London W1H 1NW
T +44 (0) 20 7725 5800
F +44 (0) 20 7725 5822
www.adelaidejones.co.uk

DWG FILE:	DRAWING NUMBER	REV. NO.
	1050012	1