


1
002 REAR ELEVATION

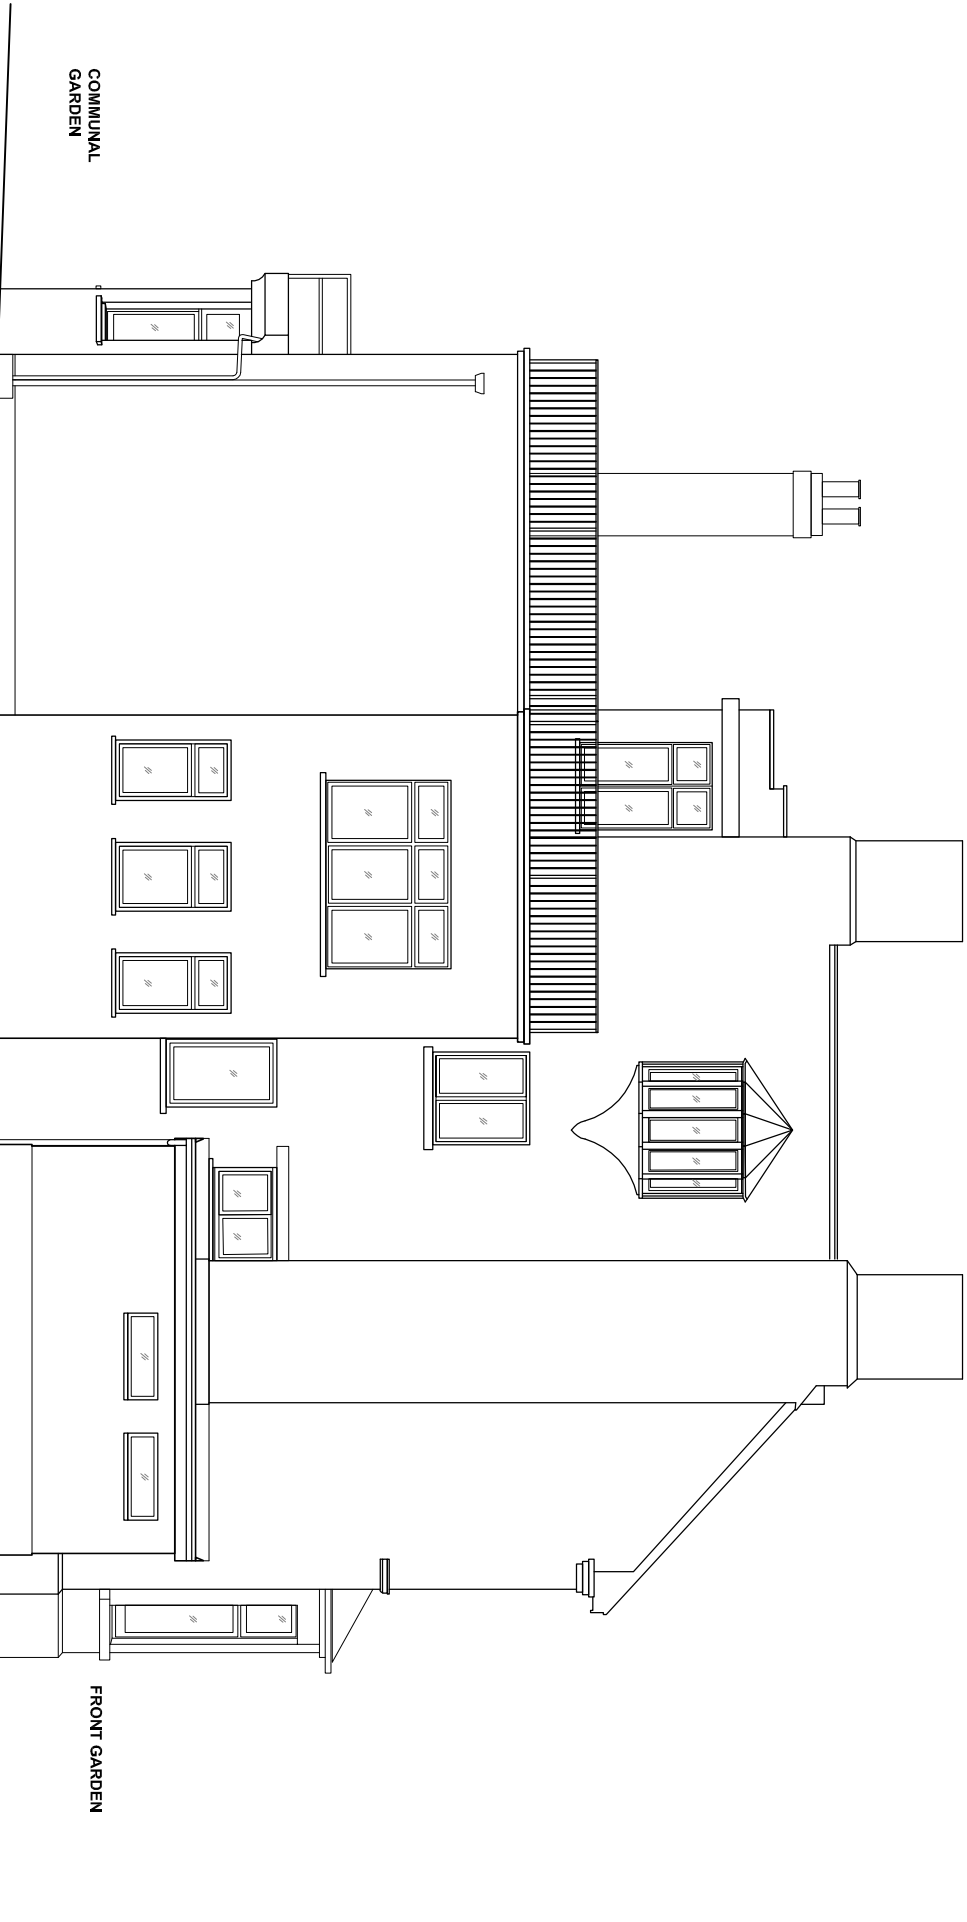

2
002 SIDE ELEVATION

PLANNING

DATE: REVISION: NO.
THIS DRAWING IS NOT TO BE SCALED. ONLY FIGURED DIMENSIONS ARE TO BE USED. ANY DIMENSIONS SHOWN IN PARENTHESES ARE FOR INFORMATION ONLY. CONTRACTORS ARE TO CHECK ALL DIMENSIONS BEFORE WORK COMMENCES, AND REFER ANY APPARENT DISCREPANCY TO THE ARCHITECT.

PROJECT
FLAT 1
103 PRIORY ROAD
LONDON NW6 3NN

DRAWING EXISTING ELEVATIONS

DATE: AUG 2018
DRAWN: CAD
SCALE: 1:100@A3

Adelaide Jones
116 Seymour Place
London W1H 1NW
T +44 (0) 20 7725 5800
F +44 (0) 20 7725 5822
www.adelaidejones.co.uk

DWG FILE: DRAWING NUMBER: 1 0 5 0 0 2 REV. NO.