

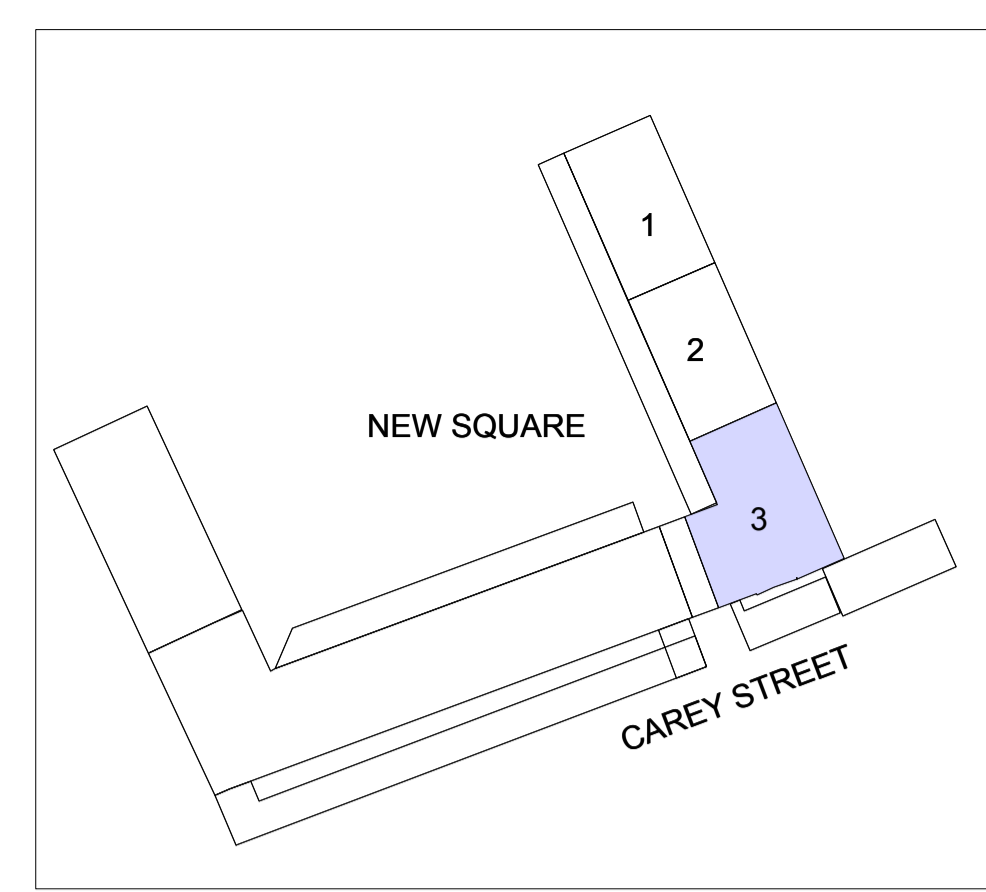


SECTION CC

-ex radiator to be resited

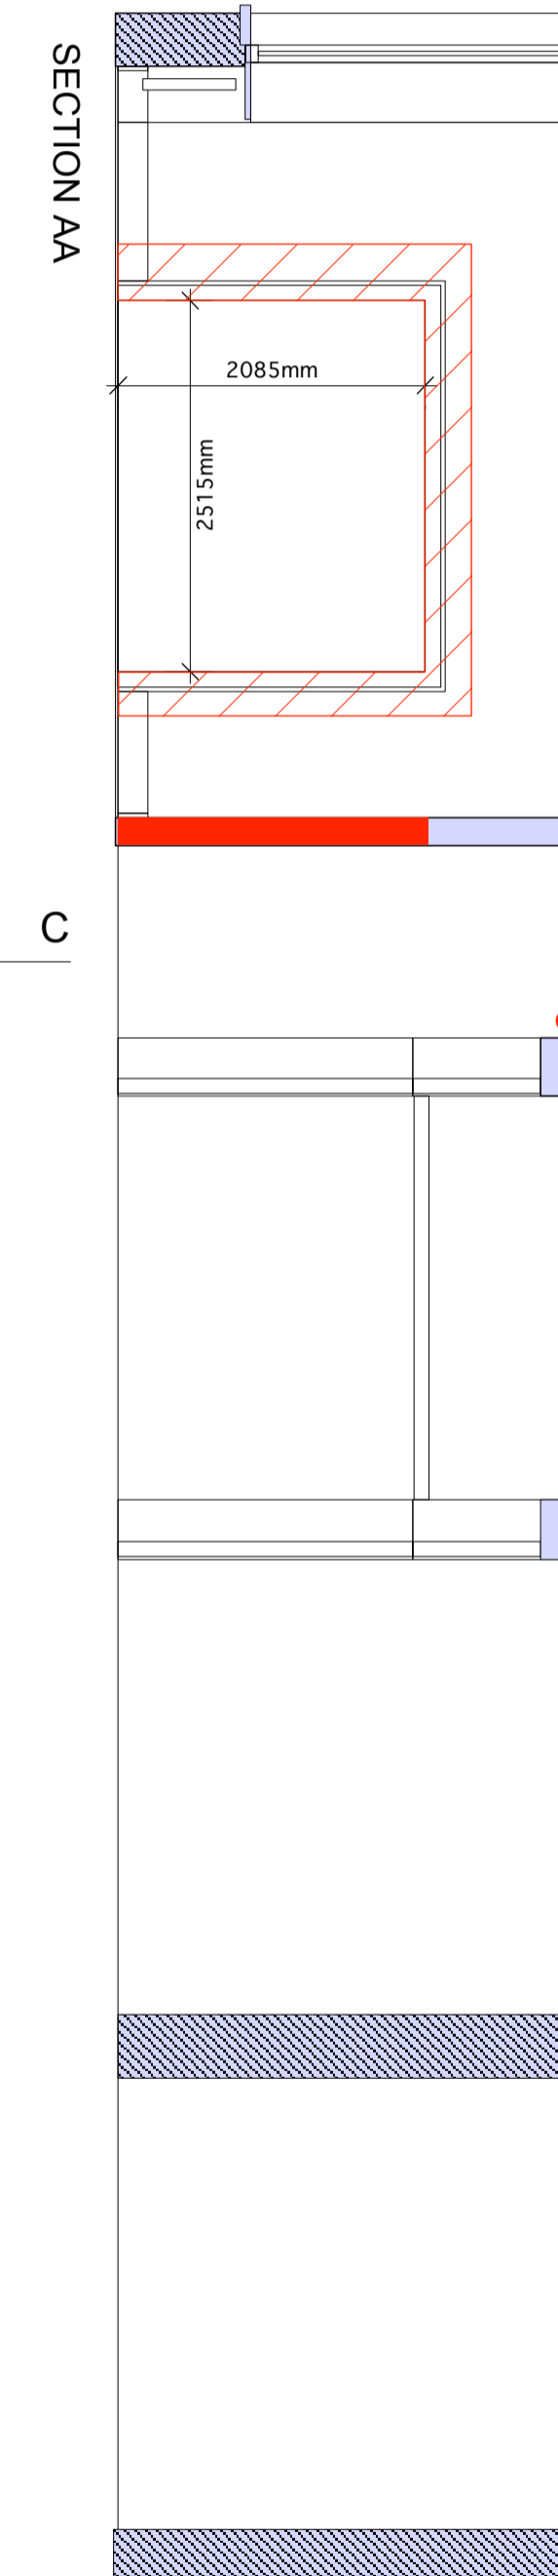


SITE PLAN NTS


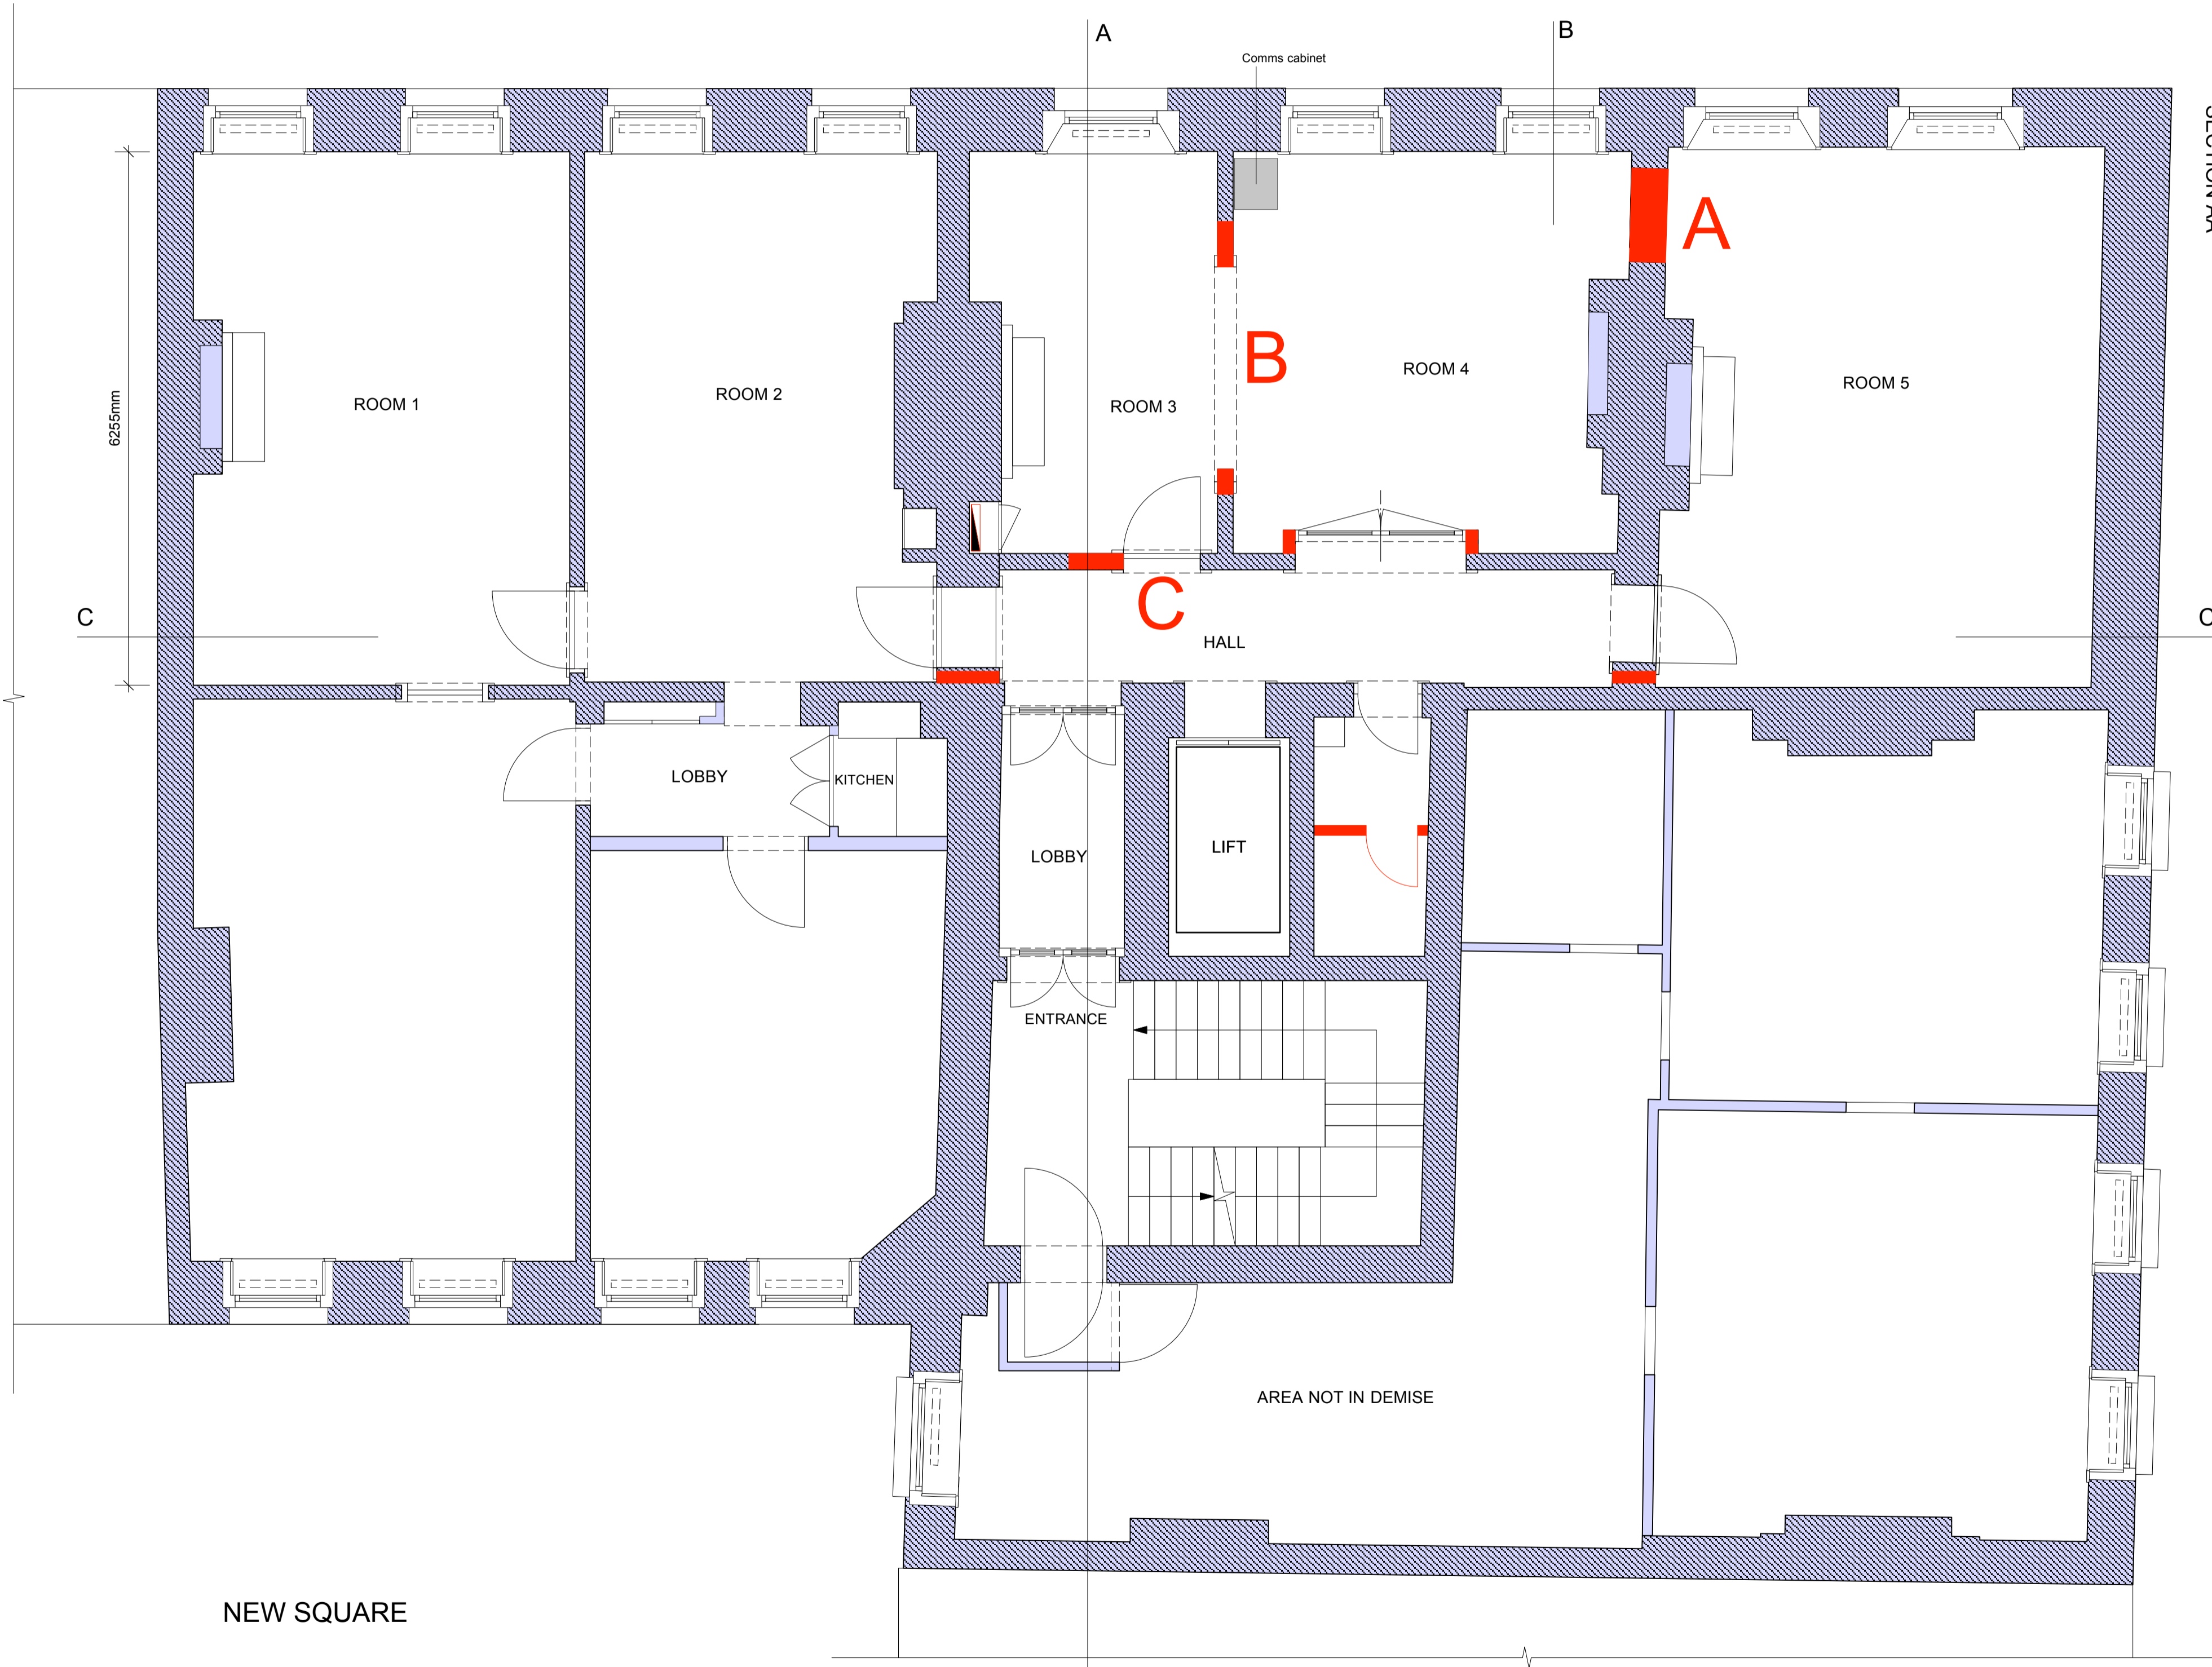


SECTION AA

C

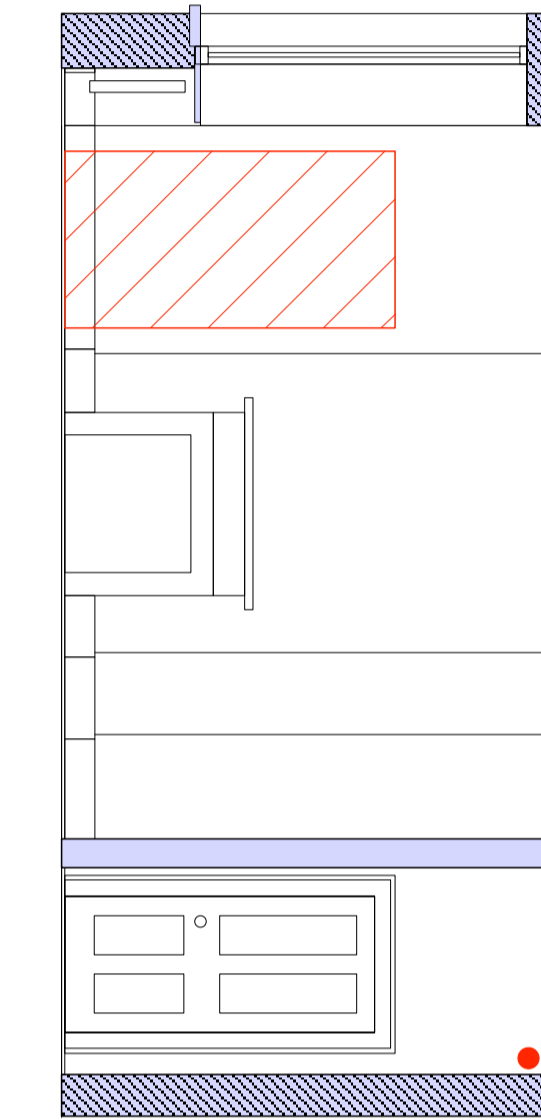

SECTION BB

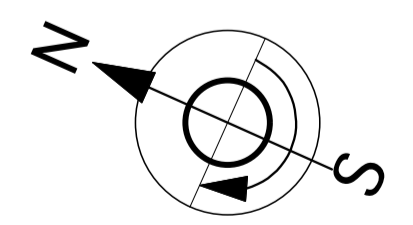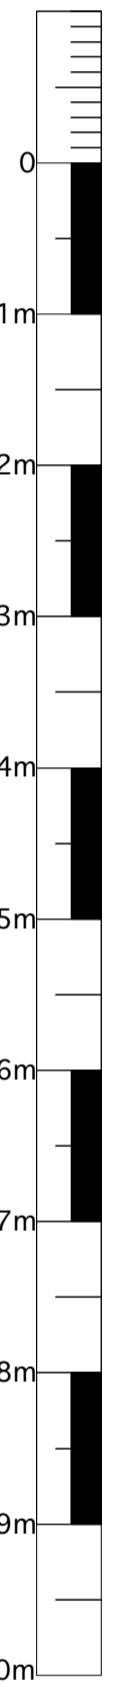

- DEMOLITIONS
- DEMOLITIONS

# FIRST FLOOR LAYOUT

A 23.08.18 Notes added			
Revisions			
PROJECT <b>3 NEW SQUARE</b> LINCOLN'S INN, WC2A 3RS			
TITLE SURVEY + DEMOLITION FIRST FLOOR			
DATE 01.06.18	SCALE 1:50 @ A1	NO. 3NS-101	A
TWO BY TWO DESIGN CONSULTANTS 348 GOSWELL ROAD LONDON EC1V 7LQ T. 020 7278 1122			