


ELEVATION  
1:20

SECTION  
Refer to SECTION on 31-003 drawing


'SHOPFRONTAGE' WINDOW IS DESIGNED TO MEET STREET, ENTRANCE AND FLAT LEVELS AT FLAT 01. SHOPFRONTAGE WINDOW TO FLAT 02 TO MEET LEVELS AND DIMENSIONS RESPECTIVELY.

The proposed shopfront style windows will be constructed of high quality hardwood timber with a painted grey colour finish.

Each shopfront will be framed with a projecting render pilaster to match the existing pilasters. A new front door entrance will be incorporated into the shopfront assembly. The shopfronts comprise operable, fixed glazed sections and stall risers.

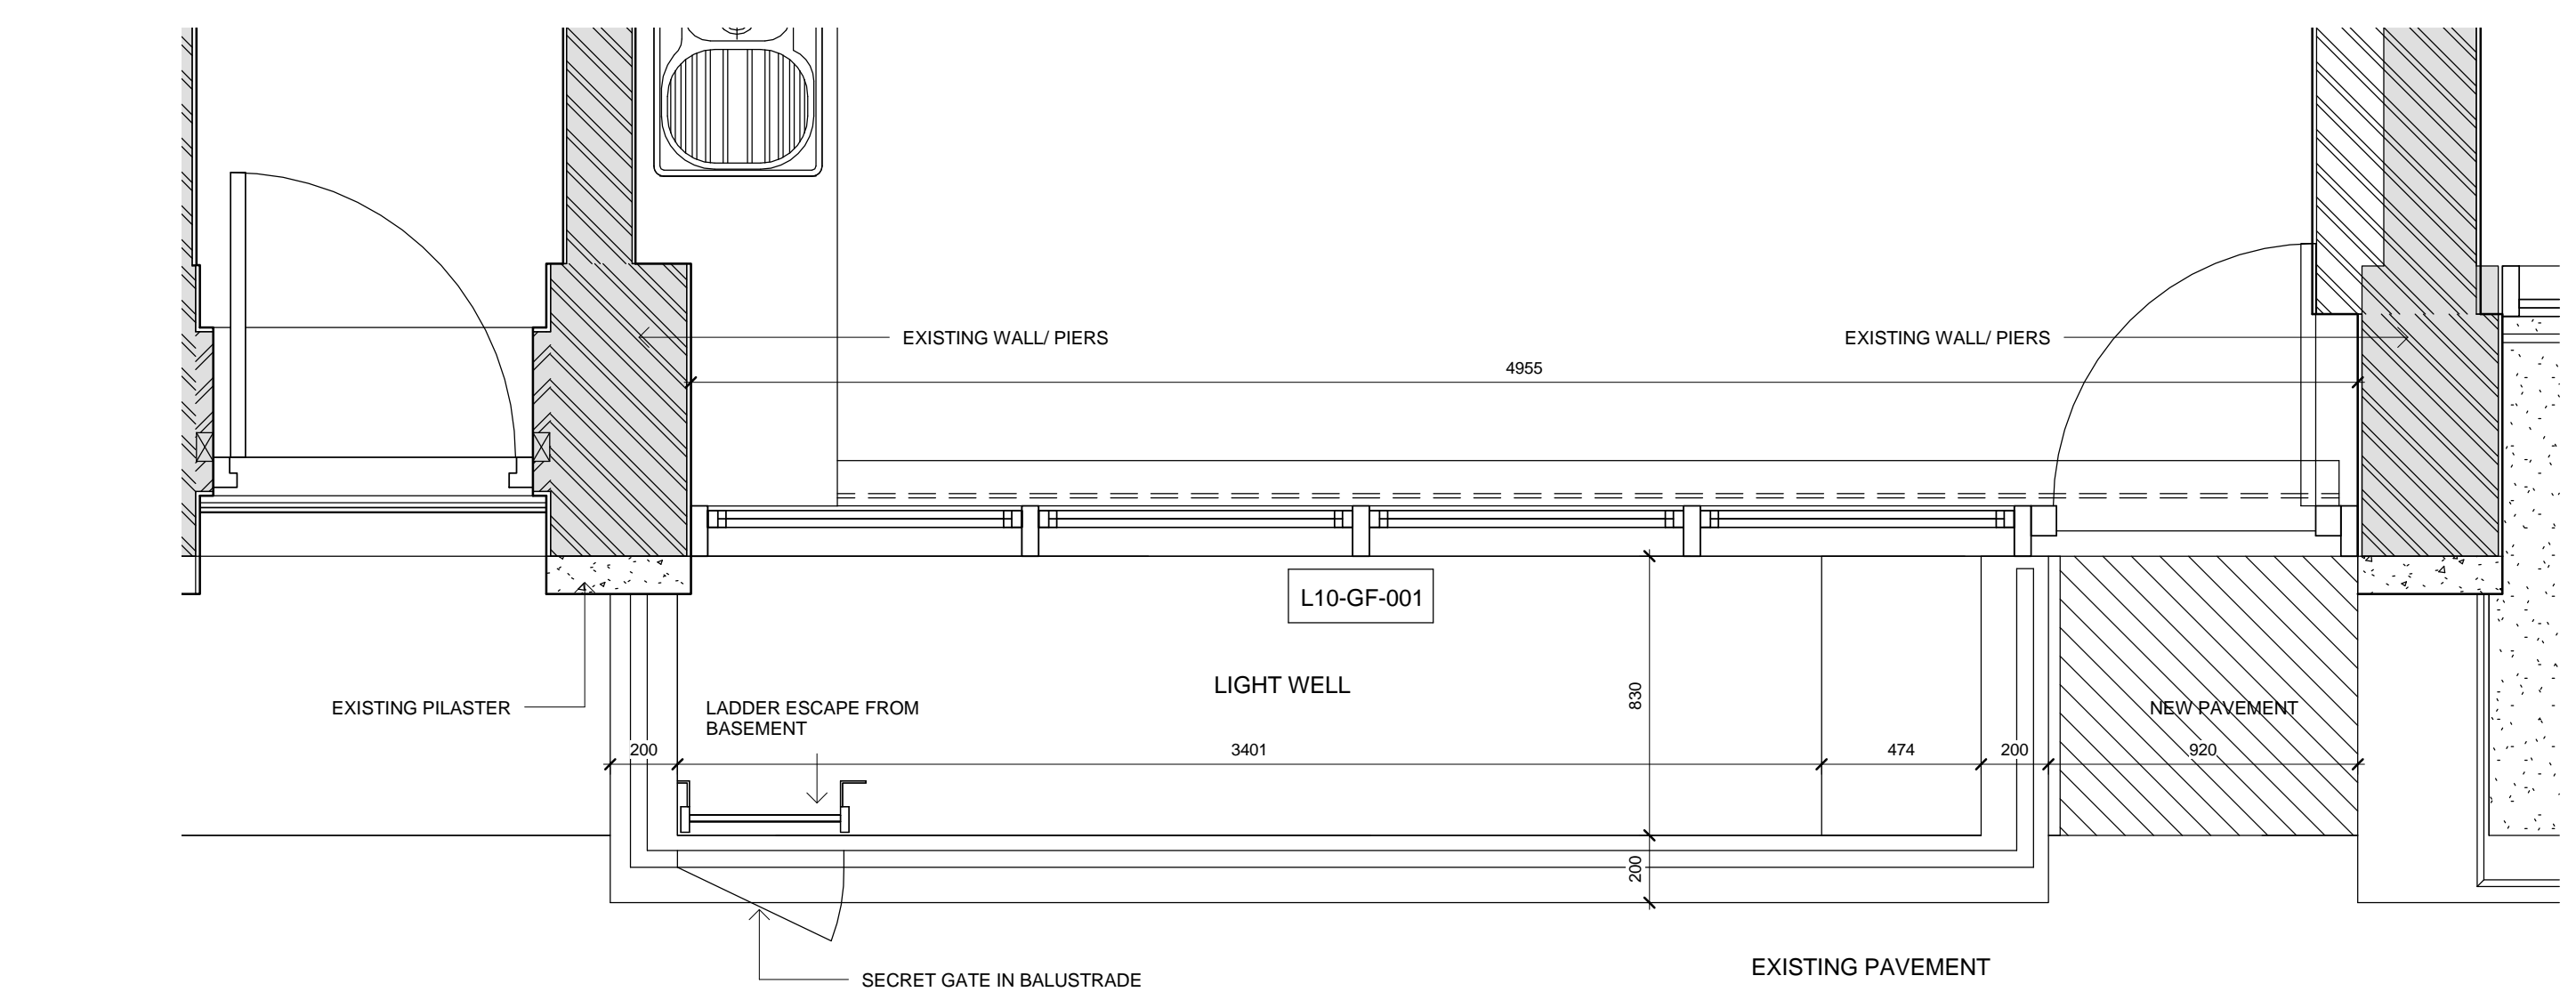

GROUND FLOOR PLAN  
1:20

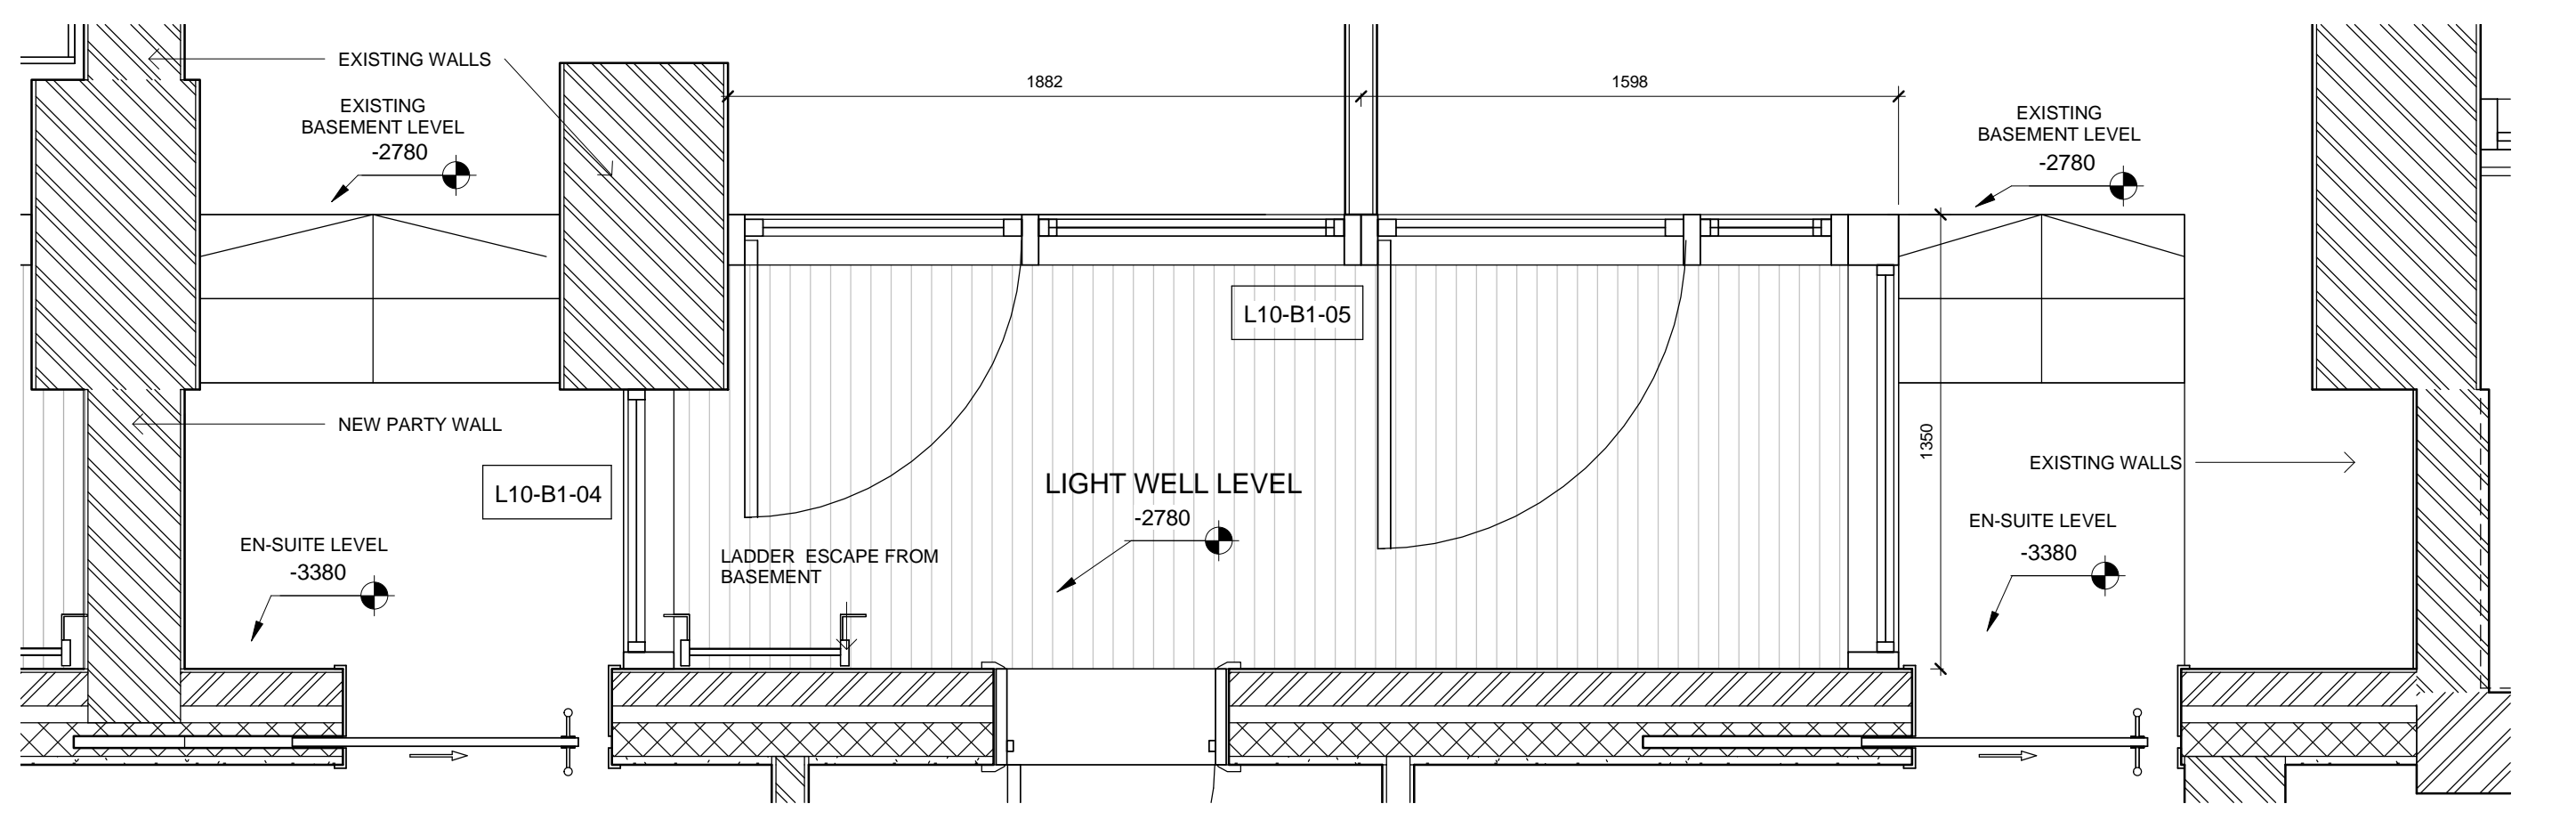

BASEMENT PLAN  
1:20



3D VIEW - FRONT FLAT 02

SCALE	DATE	DRN	CHK
1:20&A1	11.01.2018	SR	MH
PROJECT			
17 New North Street, London, WC1N 3PJ			
DRAWING			
Detail Shopfront Window - Detail 02			
STUDIO 205 THE RUSWORKS 39-41 NORTH ROAD, LONDON W1 8PP WWW.BUBBLEARCHITECTS.CO.UK			
JOB NO	DRAWING NO	REV	
017017	E-N-31-004	A	

