


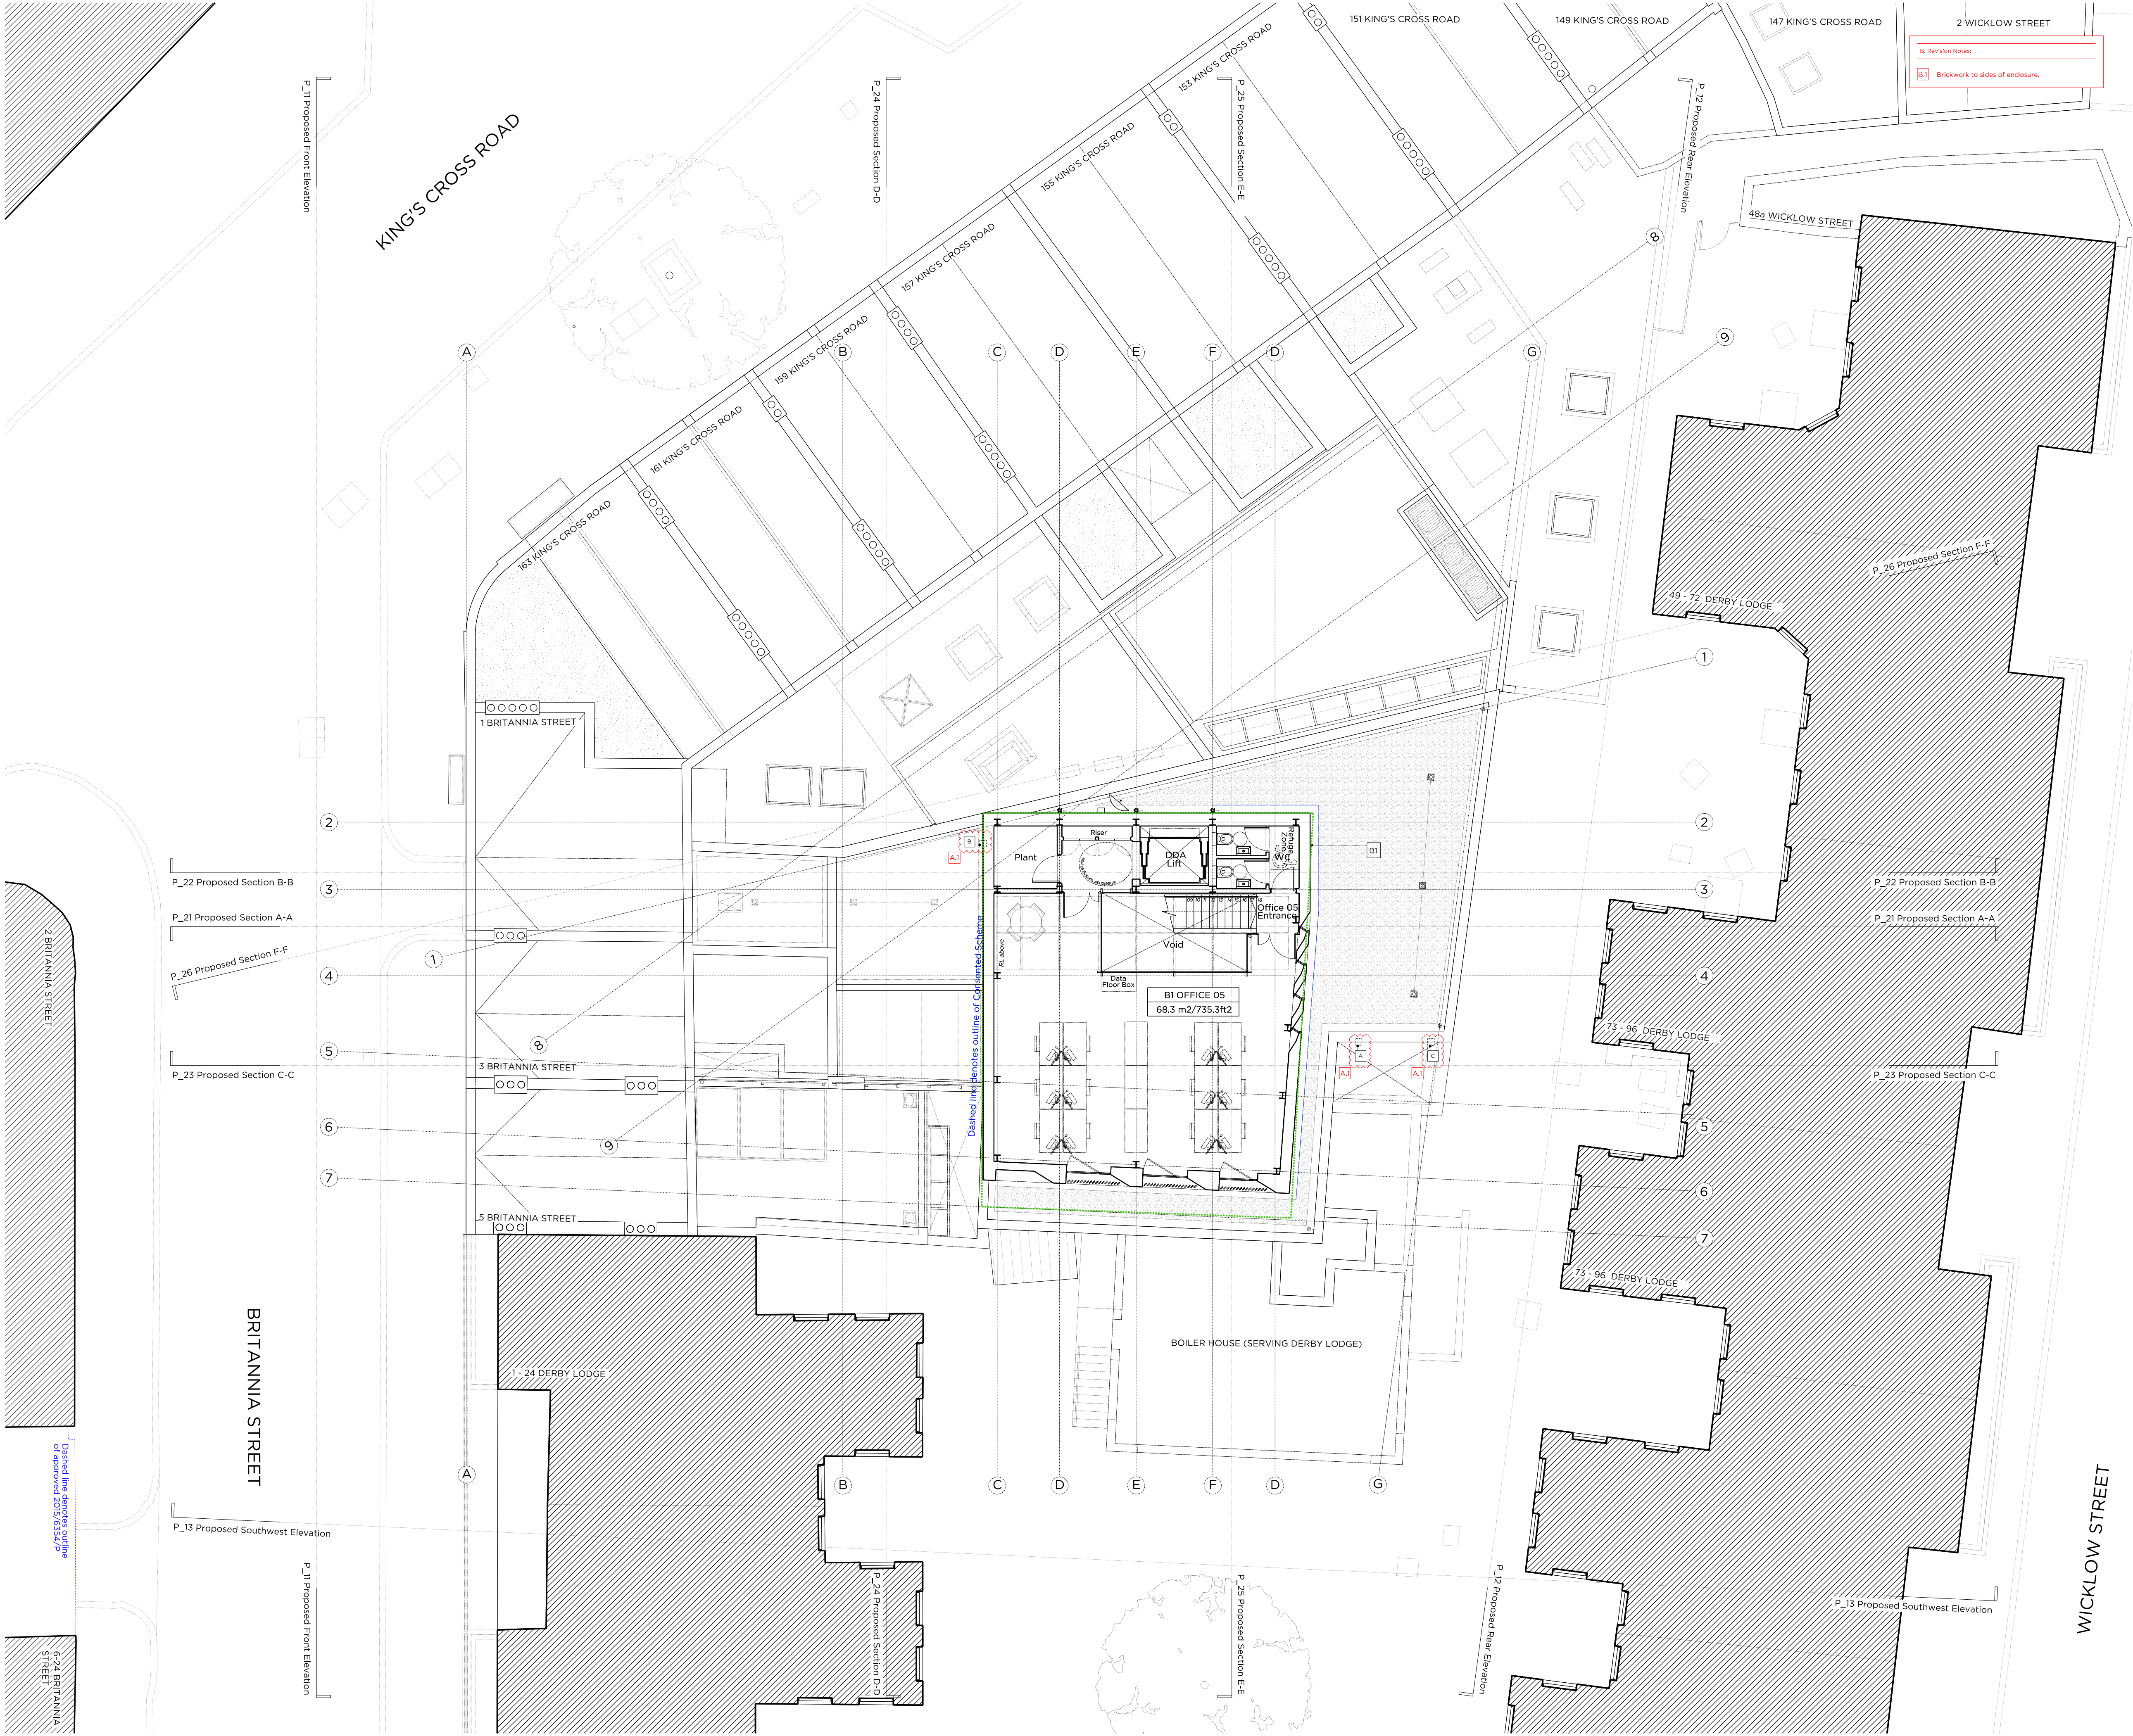

Key Plan, Scale 1:1500

Legend:

- Existing structure / Earth
- New structure
- Outline of existing structure
- Outline of proposed scheme: Ref. 2008/2940/P
- Proposed sedum roof
- Existing slate roof finish
- Existing brickwork
- Proposed brickwork

Proposed notes:

- 01 Proposed location of Bat box and Bird Terrace

- A Bat nest box location
- B Swift nest box location
- C Sterling nest box location

Rev A	29.08.2018	Revised as bubbled
Rev -	08.01.2018	Issued for Discharge of Planning Condition 14

PLANNING CONDITION

Project No. 16038

Client Balcap Re Ltd

Date May 2017

Scale 1:100@A1 / 1:200@A3

Project Land to Rear of 159-163 Kings Cross Road

Drawing Title: Condition No.14 (Second Floor Plan)
Proposed Bird and Bat box location plan

Drawing No. P_51 Rev. A

Drawn TB	Approved MW	Signed TB
----------	-------------	-----------

Marek Wojciechowski Architects Ltd.

66 - 68 Margaret Street WIV 8SR T. 020 7580 9336 www.mwa.co.uk

Copyright Marek Wojciechowski Architects. No implied license exists. This drawing should not be used to calculate areas for the purposes of valuation. All dimensions to be checked on site by the contractor and such dimensions to be their responsibility. Do not scale drawings. All work must comply with relevant British Standards and Building Regulations requirements. Drawing errors and omissions to be reported to the architect.

N

0 1m 2m 4m 6m 8m 10m