


**EXISTING REAR ELEVATION**

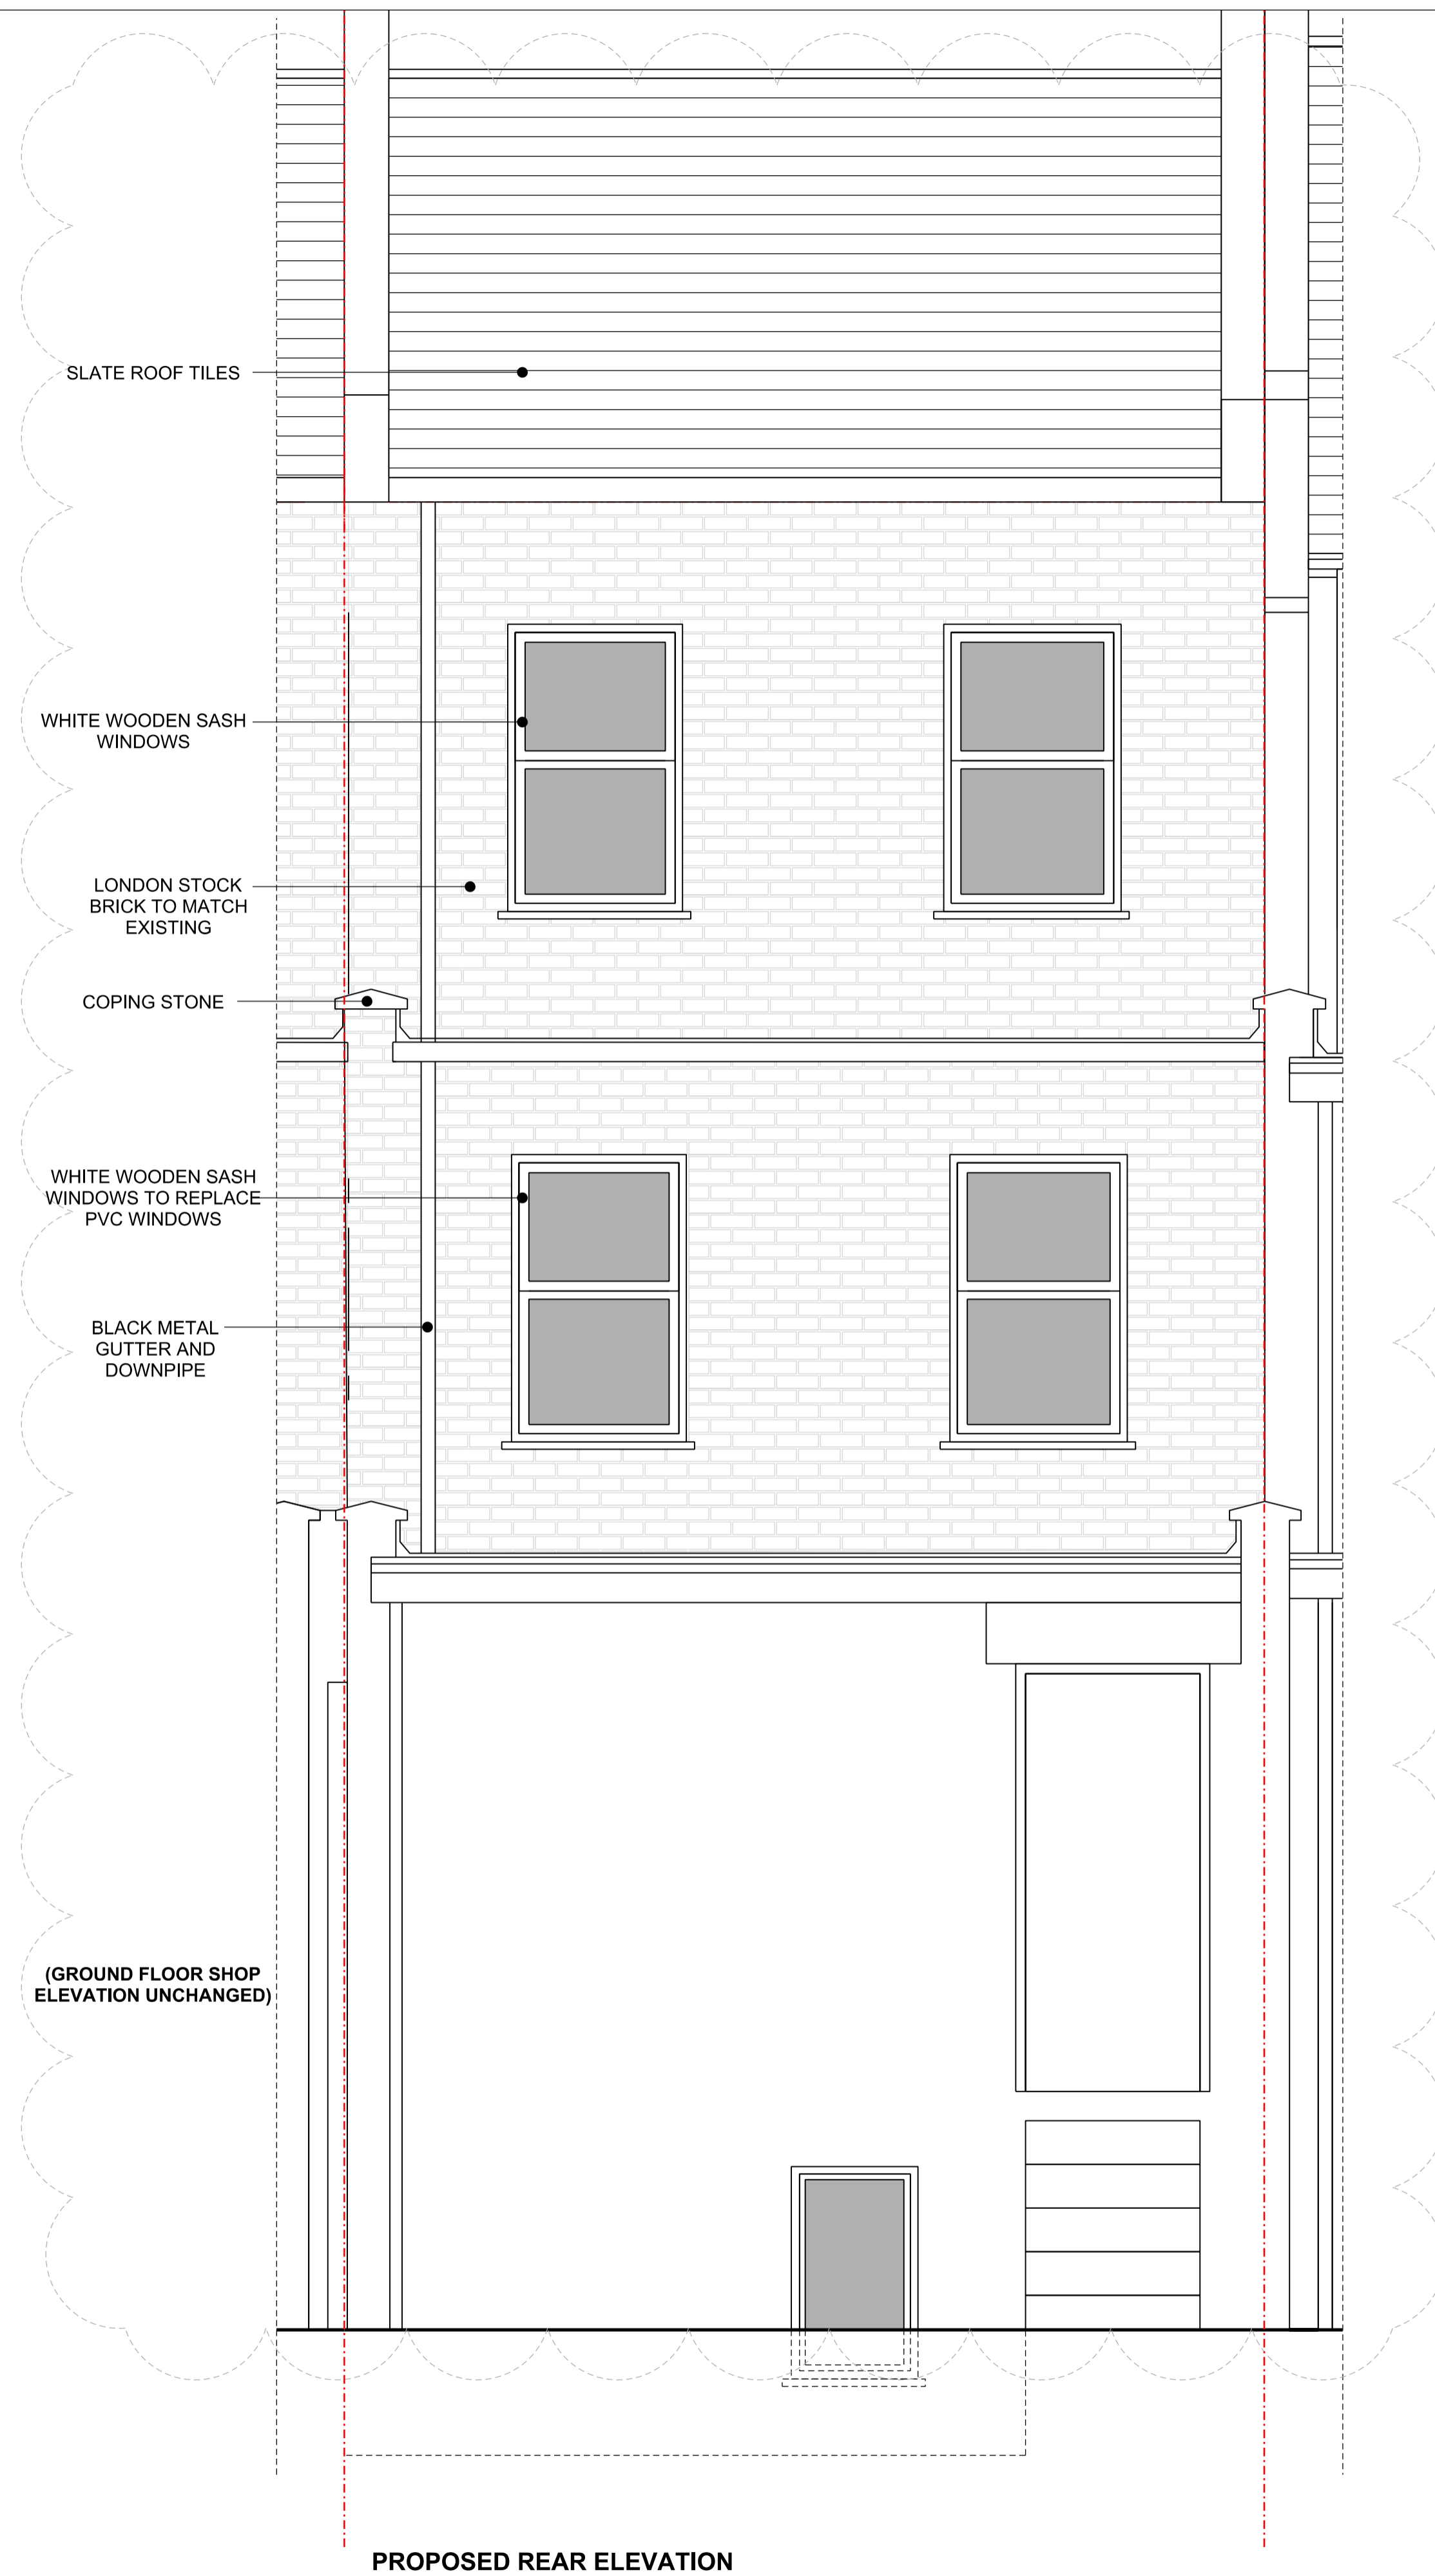

**PROPOSED REAR ELEVATION**

CLIENT	PROJECT	DRAWING TITLE	DRAWING NO.	SCALE	REVISION	DATE	NOTES
Mr & Mrs Patel	119 Kentish Town Road	Existing & Proposed Rear Elevation	PL_119_201	1:25 @ A1 1:50 @ A3	P2	12.08.18	THIS DRAWING HAS BEEN PRODUCED FOR PLANNING APPLICATION ONLY. ALL DIMENSIONS TO BE CHECKED ON SITE PRIOR TO COMMENCEMENT OF WORK. ANY DISCREPANCY MUST BE BROUGHT TO THE ATTENTION OF THE CLIENT. THIS DRAWING IS SUBJECT TO COPYRIGHT. ALL STRUCTURAL ELEMENTS ARE SHOWN INDICATIVELY- TO BE CONFIRMED BY STRUCTURAL ENGINEER