



01/ROOF -2ND FLOOR PLAN

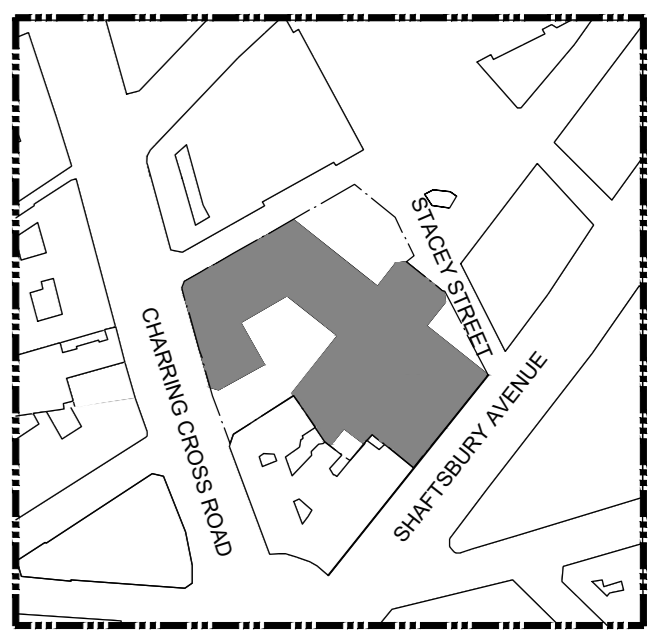

LOCATION PLAN
NTS

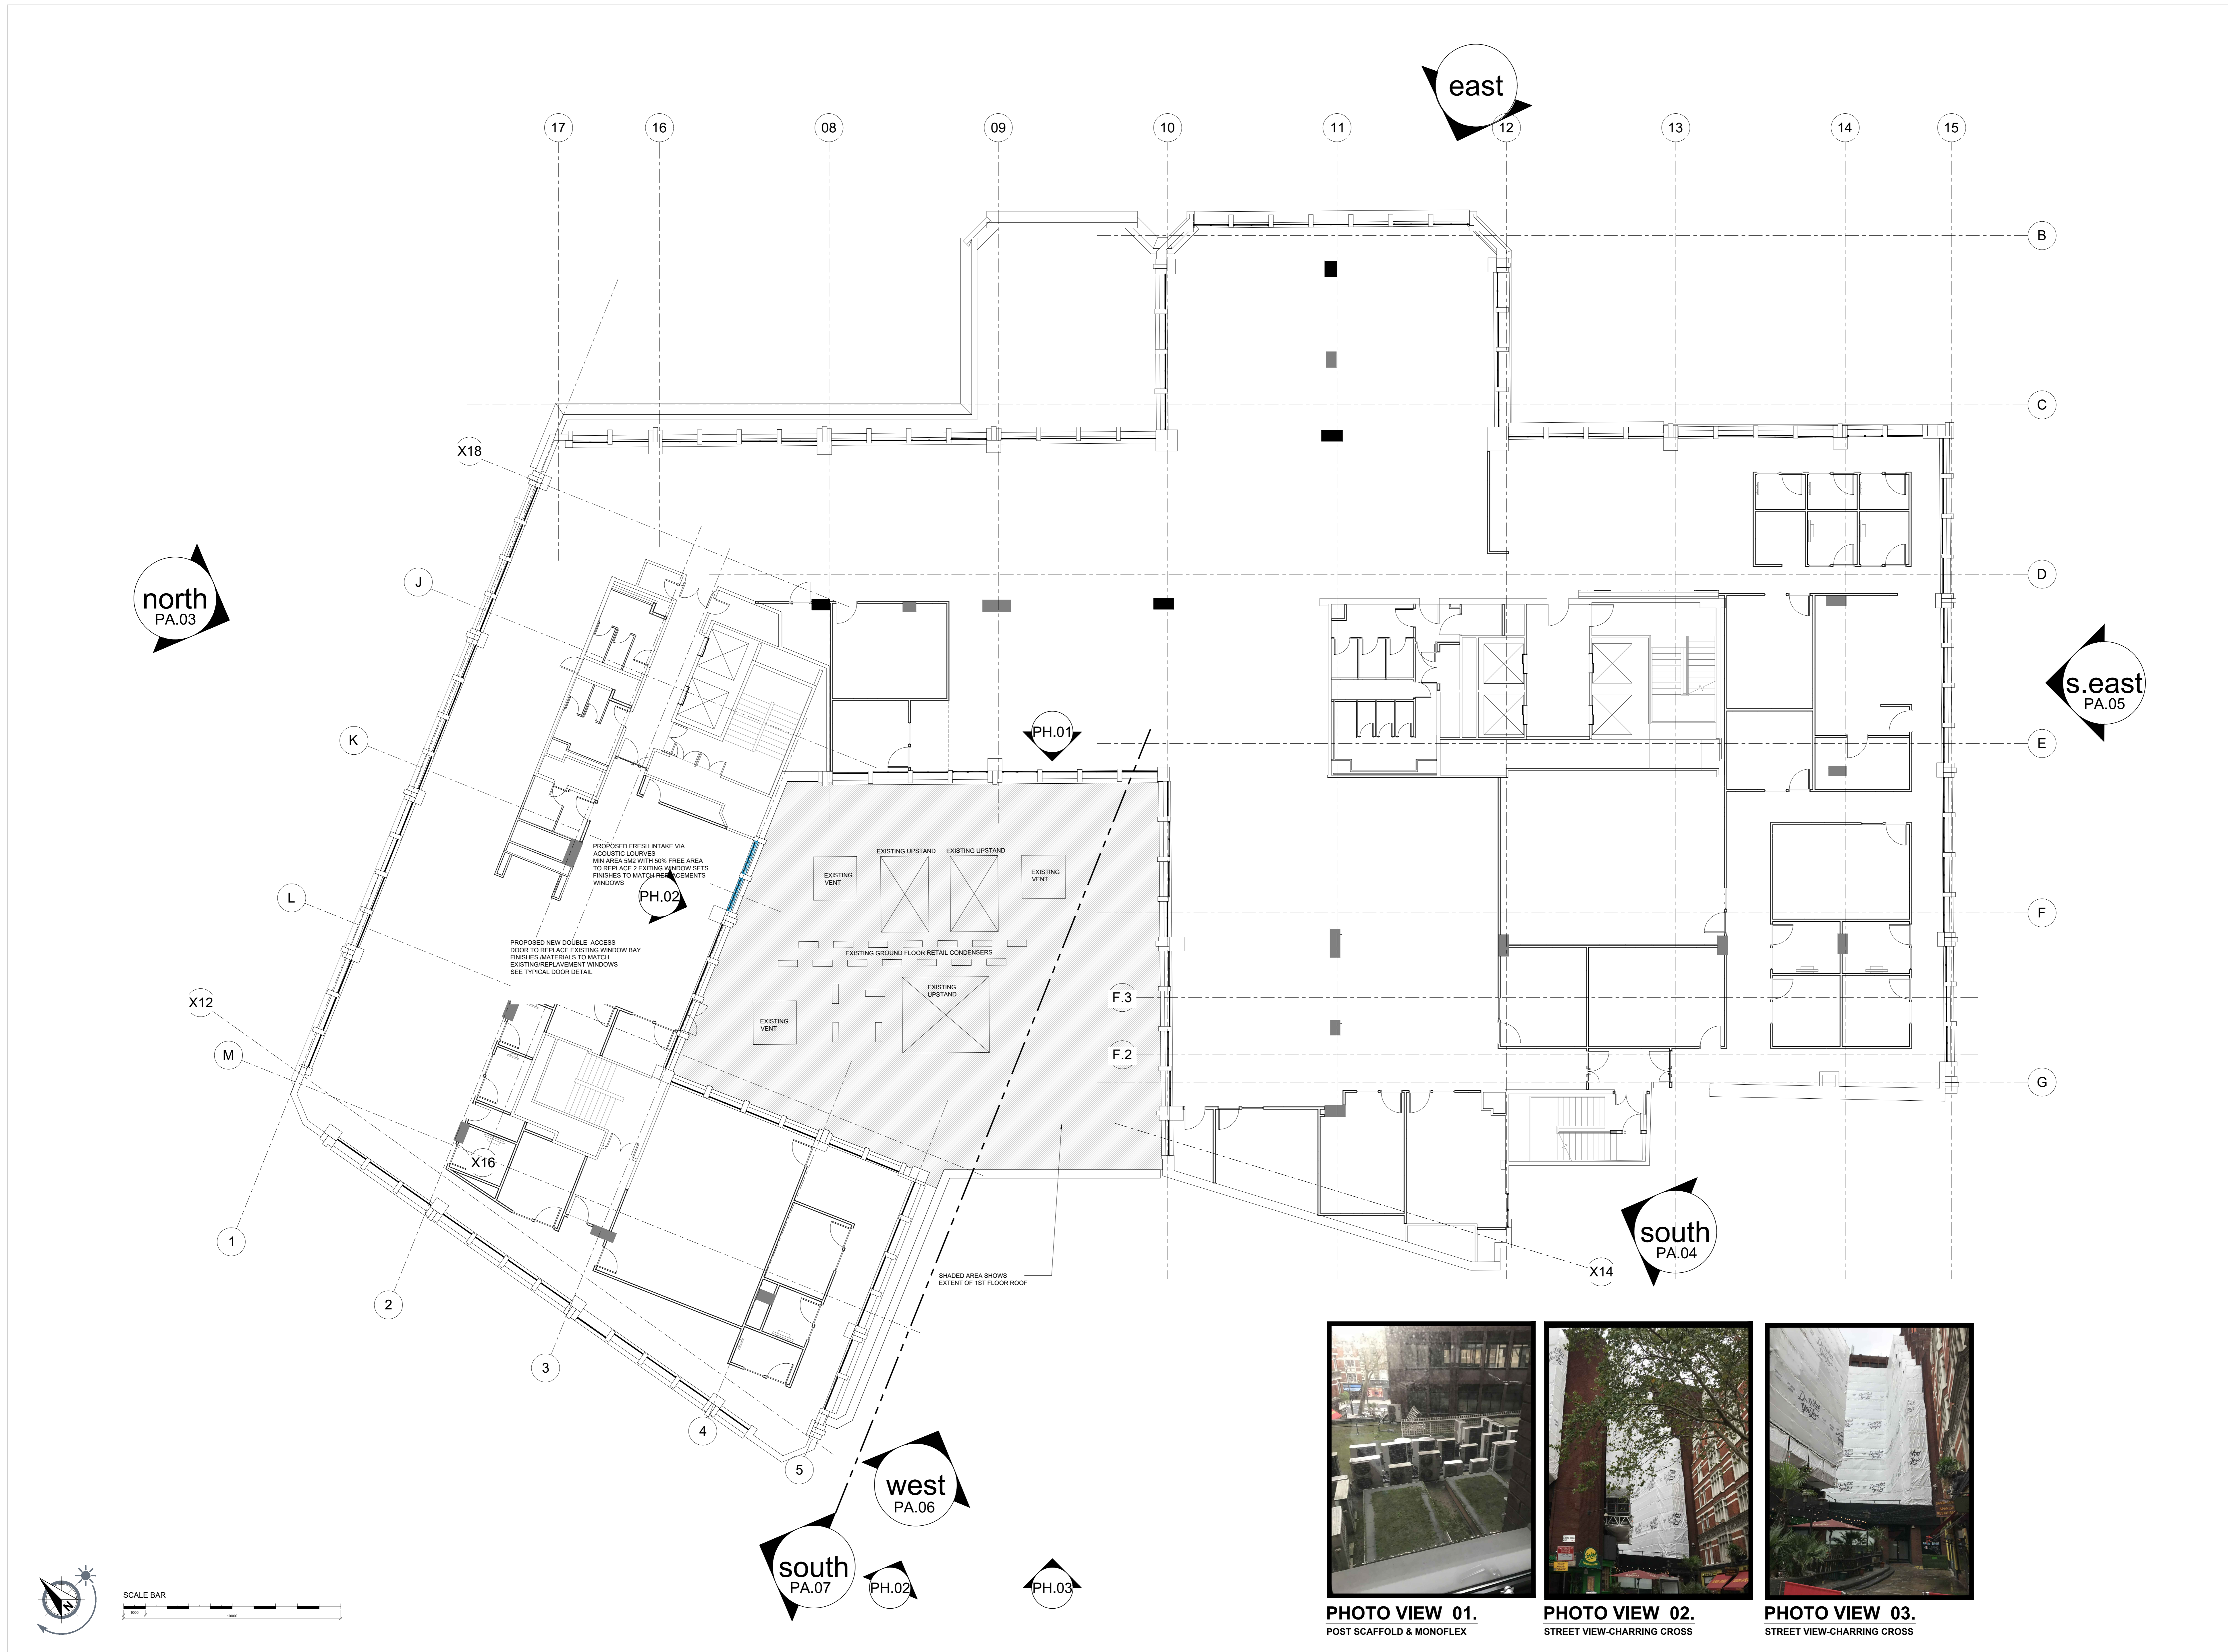

Rev: Drawing first produced ANNJ 28.08.18

Rev: Descriptive amendments - JLB Drawn by: Date

Planning Application

Client: WeWork

Client Contact:

Site Address: 125 Shaftesbury Avenue

Drawing Title: 1st Floor Roof Plan - Existing

Account Manager:

Designer: Senior Tech. Designer / Project Manager

N. HASSEY / J. VAUGHAN / L. GRAYLAND

Scale: 1:100 @ A0 Drawn by: AN First Drawing Date: 22/08/18

Contract Number: 1124 Floor: ALL Detail: PA-01.2 Revision: -

Contract Number: 1124 Floor: ALL Detail: PA-01.2 Revision: -

PHOTO VIEW 01.
POST SCAFFOLD & MONOFLEX



PHOTO VIEW 02.
STREET VIEW-CHARRING CROSS



PHOTO VIEW 03.
STREET VIEW-CHARRING CROSS

ltb. Aldwych House
71-81 Aldwych
London
WC2B 4HN

© The drawing is the exclusive Copyright of ltb and may not be copied or handed to any Third parties without prior consent. All dimensions must be checked on site and not scaled from the drawing. All drawings and proposals are subject to approval by statutory authorities.