



ALL

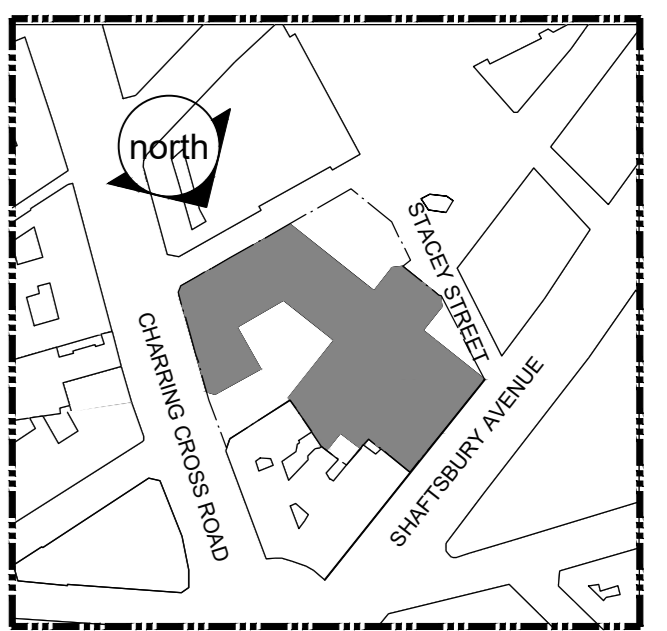

LOCATION PLAN
NTS



NORTH ELEVATION

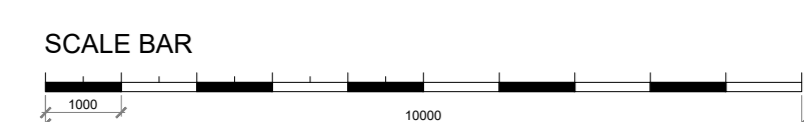

Rev	1	Drawing first produced	AN	22.08.18
-----	---	------------------------	----	----------

Rev	2	Descriptive amendments	AN	22.08.18
-----	---	------------------------	----	----------

Rev	3	PropDesign - Construction - To Build	AN	22.08.18
-----	---	--------------------------------------	----	----------

Planning Application

Client

WeWork

Client Contact

Site Address

125 Shaftesbury Avenue

Drawing Title

North Elevation - Proposed

Account Manager

Designer: Senior Tech. Designer / Project Manager

N. HASSEY / J. VAUGHAN / L. GRAYLAND

Scale 1:100 @ A0

Drawn By AN

First Drawing Date 22/08/18

Contract Number	1124	Floor	ALL	Detail	PA-03.1	Revision	-
-----------------	------	-------	-----	--------	---------	----------	---

1124

ALL

PA-03.1

-

