



ALL

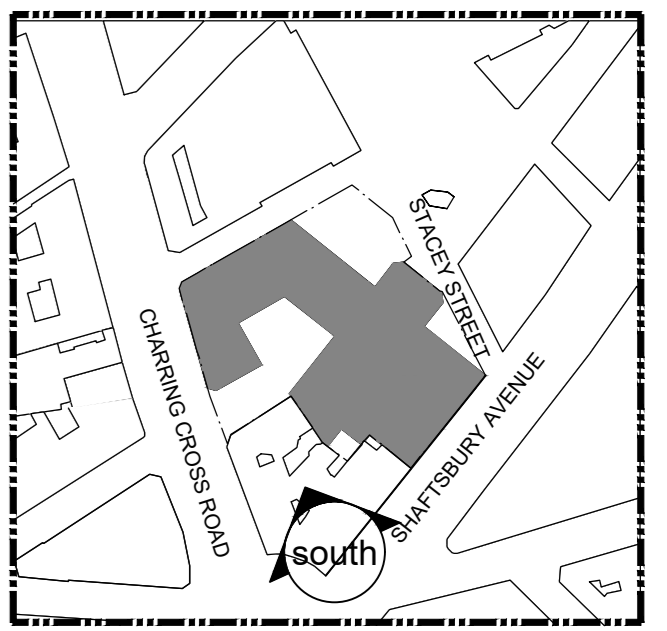

LOCATION PLAN
NTS



SOUTH ELEVATION

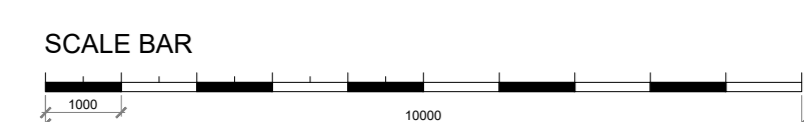

Rev	Descriptive amendments	Drawn by	Date
-	Drawing first produced	AN	22.08.18

Planning Application

Client
WeWork

Client Contact
Site Address
125 Shafesbury Avenue

Drawing Title
South Elevation - Existing

Account Manager
Designer: Senior Tech. Designer / Project Manager
N. HASSEY / J. VAUGHAN / L. GRAYLAND
Scale: 1:100 @ A0 Drawn By: AN First Drawing Date: 22/08/18
Contract Number: 1124 Floor: ALL Detail: PA-04 Revision: -

