




ALL

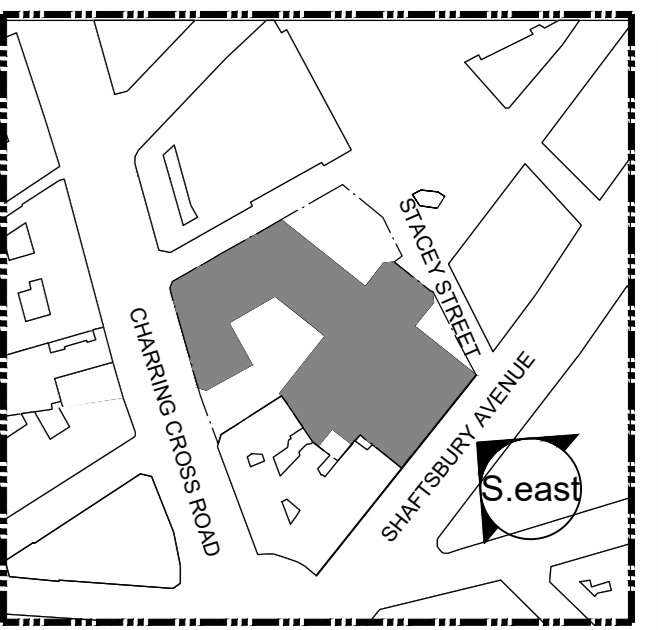

LOCATION PLAN
NTS

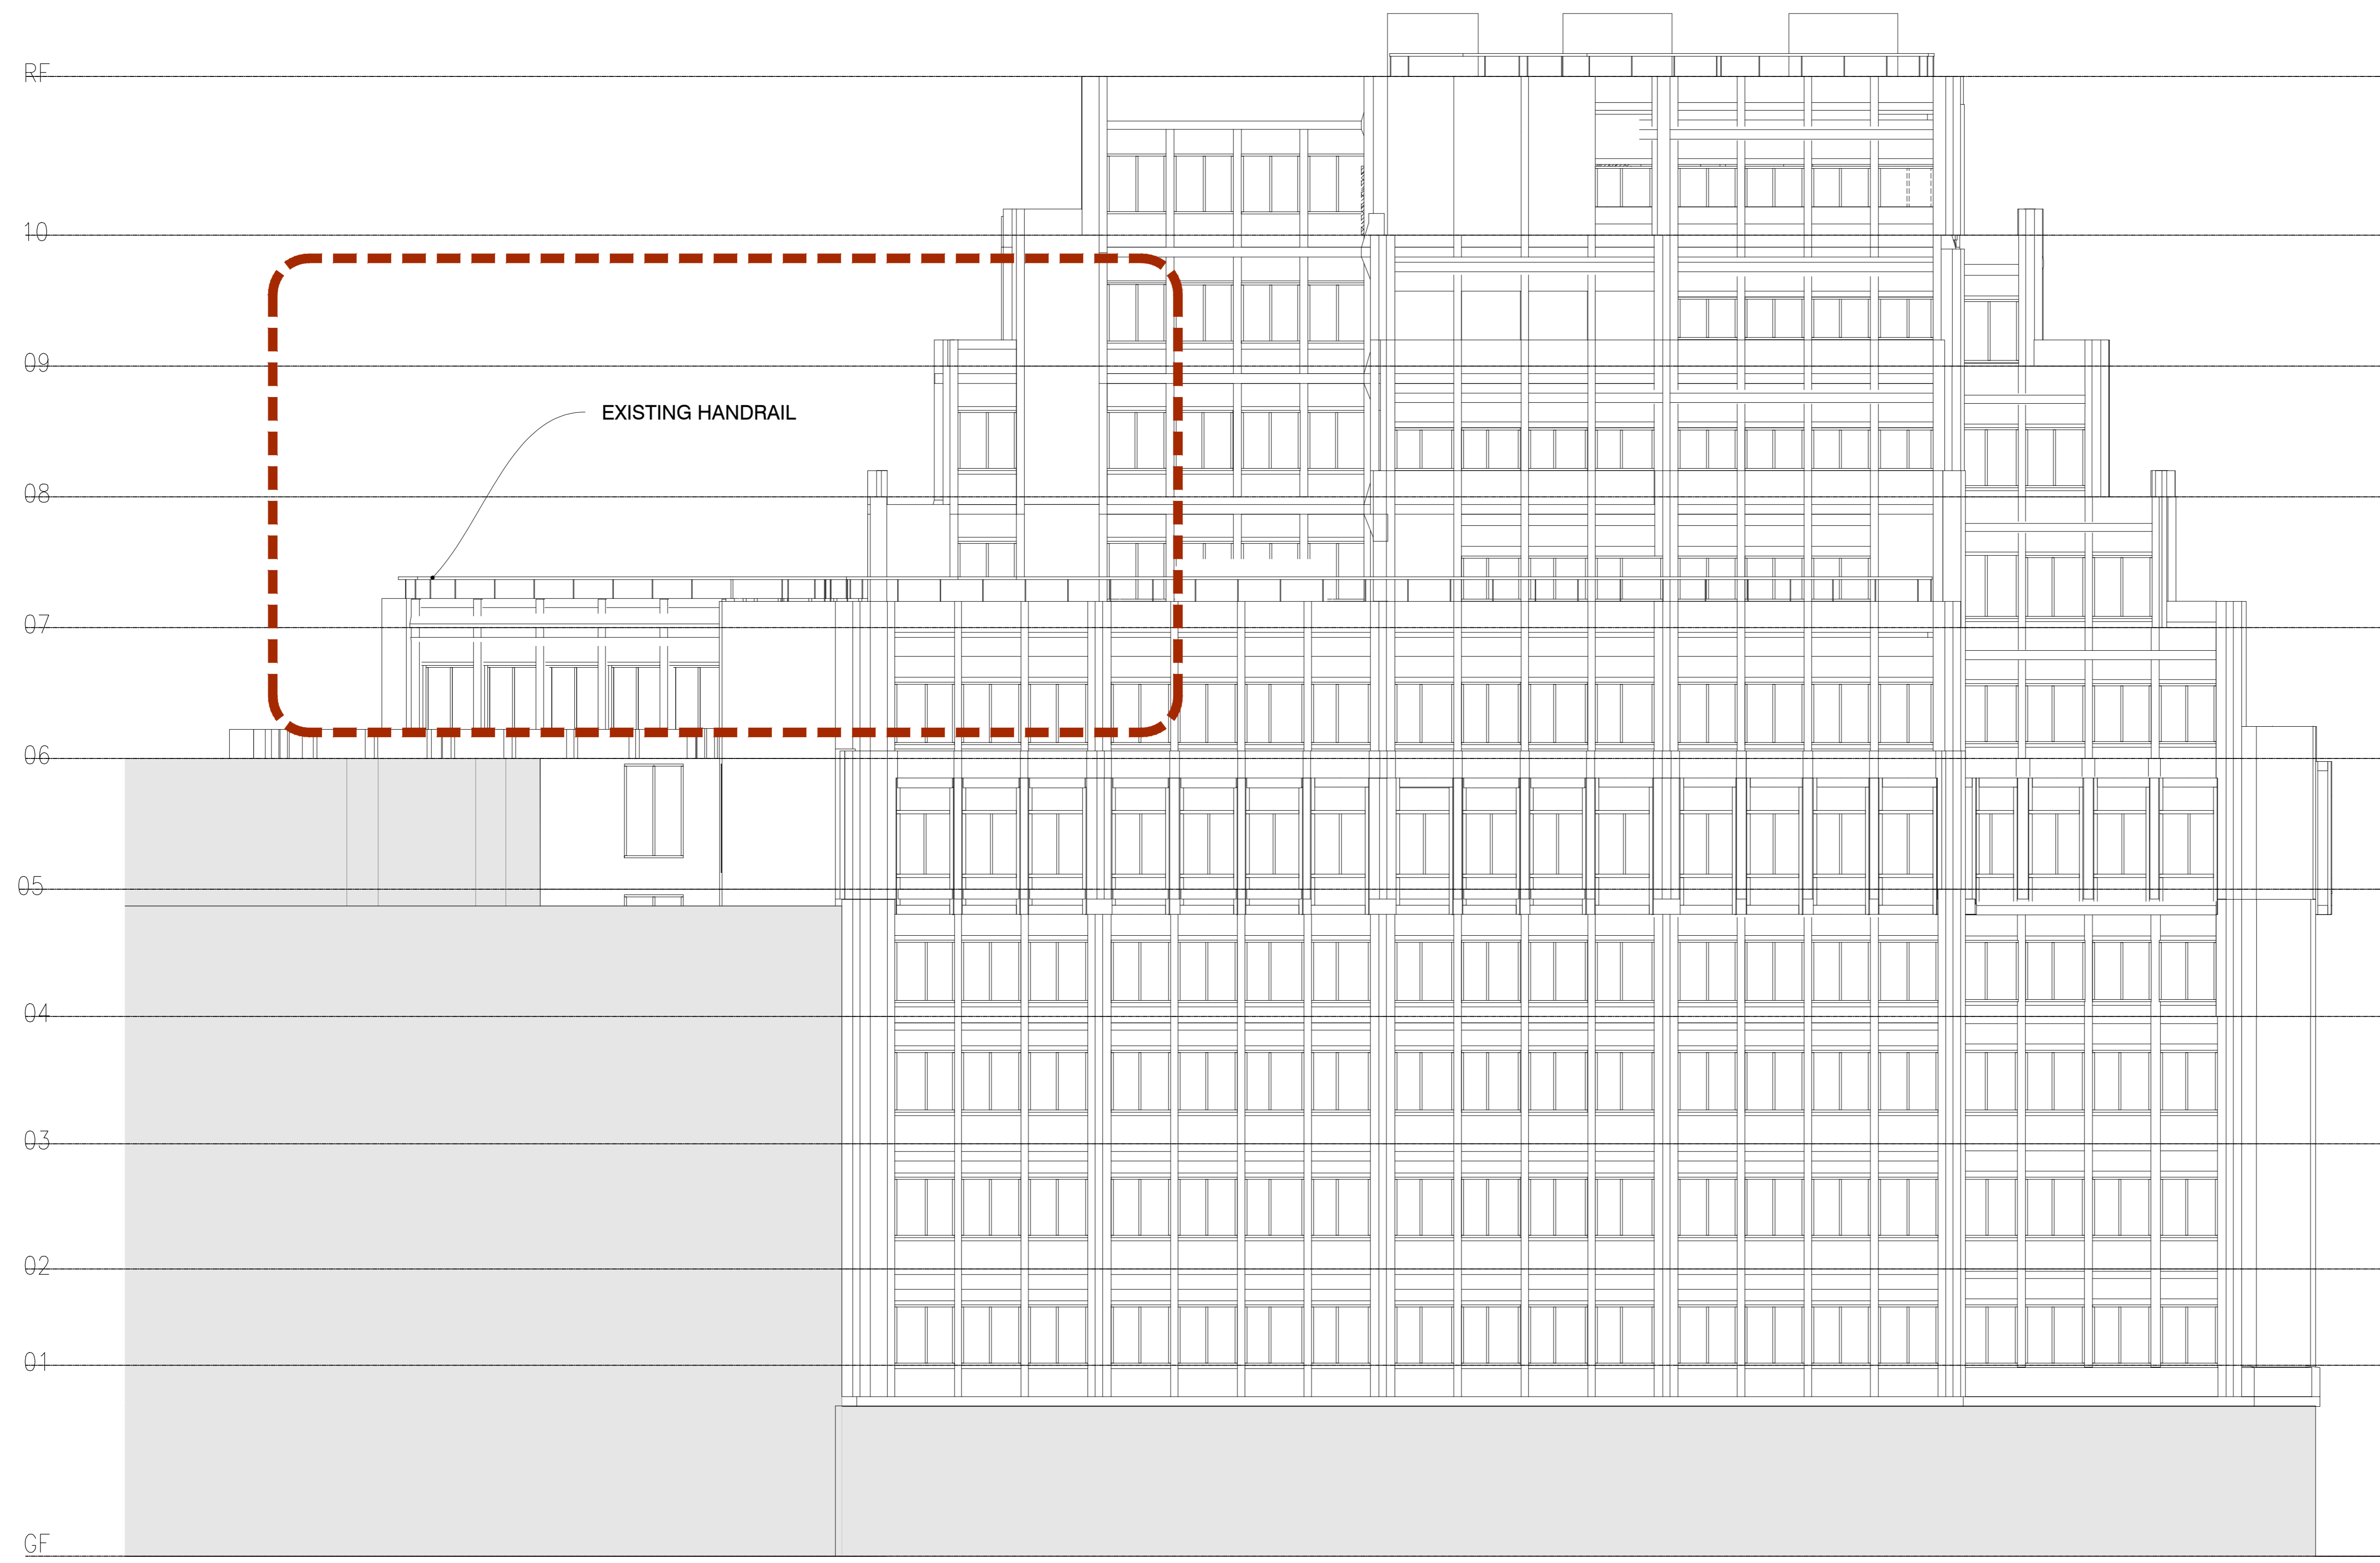

SOUTH EAST ELEVATION

 

Rev	Descriptive amendments	Drawn by	Date
-	Drawing first produced	AN	22.08.18
	PropDesign - Construction - As Built		

Planning Application

Client
WeWork

Client Contact

Site Address
125 Shaftesbury Avenue

Drawing Title
South East Elevation - Existing

Account Manager

Designer: Senior Tech. Designer / Project Manager
N.HASSEY / J.VAUGHAN / L.GRAYLAND

Scale	Drawn By	First Drawing Date
1:100 @ A0	AN	22/08/18

Contract Number	Floor	Detail	Revision
1124	ALL	PA-05	-

ltb. Aldwych House
71-81 Aldwych
London
WC2B 4HN