



GENERAL NOTES

1. No dimensions to be scaled from this drawing for construction purposes.
  2. This drawing is to be read in conjunction with all other consultants' drawings, specifications and schedules.
  3. Any discrepancies found between this drawing and other documents should be referred immediately to the architect and consultants.
  4. This drawing should be removed from currency immediately after a revised version is issued.
  5. All dimensions are in millimetres.
- Nash Baker Ltd, trading as Nash Baker Architects. Company Number. 7488262  
 Directors: Simon Baker RIBA, Howard Nash ARB

©Copyright Reserved  
 This drawing is provided solely for the work stage as stated above, and should not be used for any other purpose. This drawing and its subject matter are the confidential and copyright property of Nash Baker Architects and shall not be copied, reproduced, used or disclosed to others without the express prior written authority of Nash Baker Architects

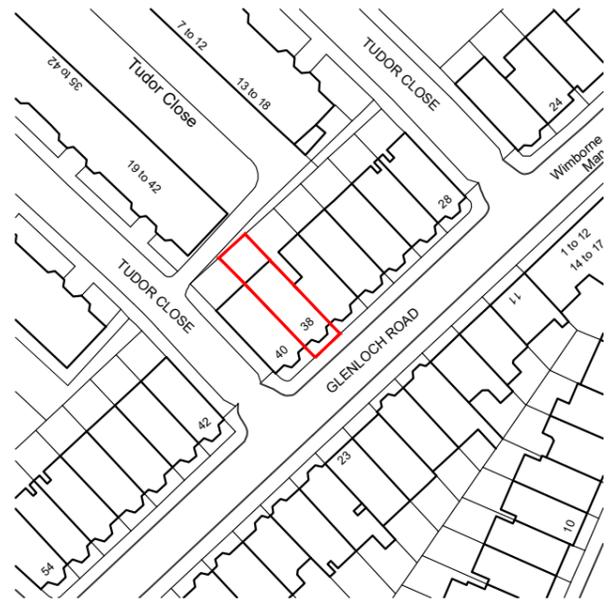

LOCATION PLAN 1:1250

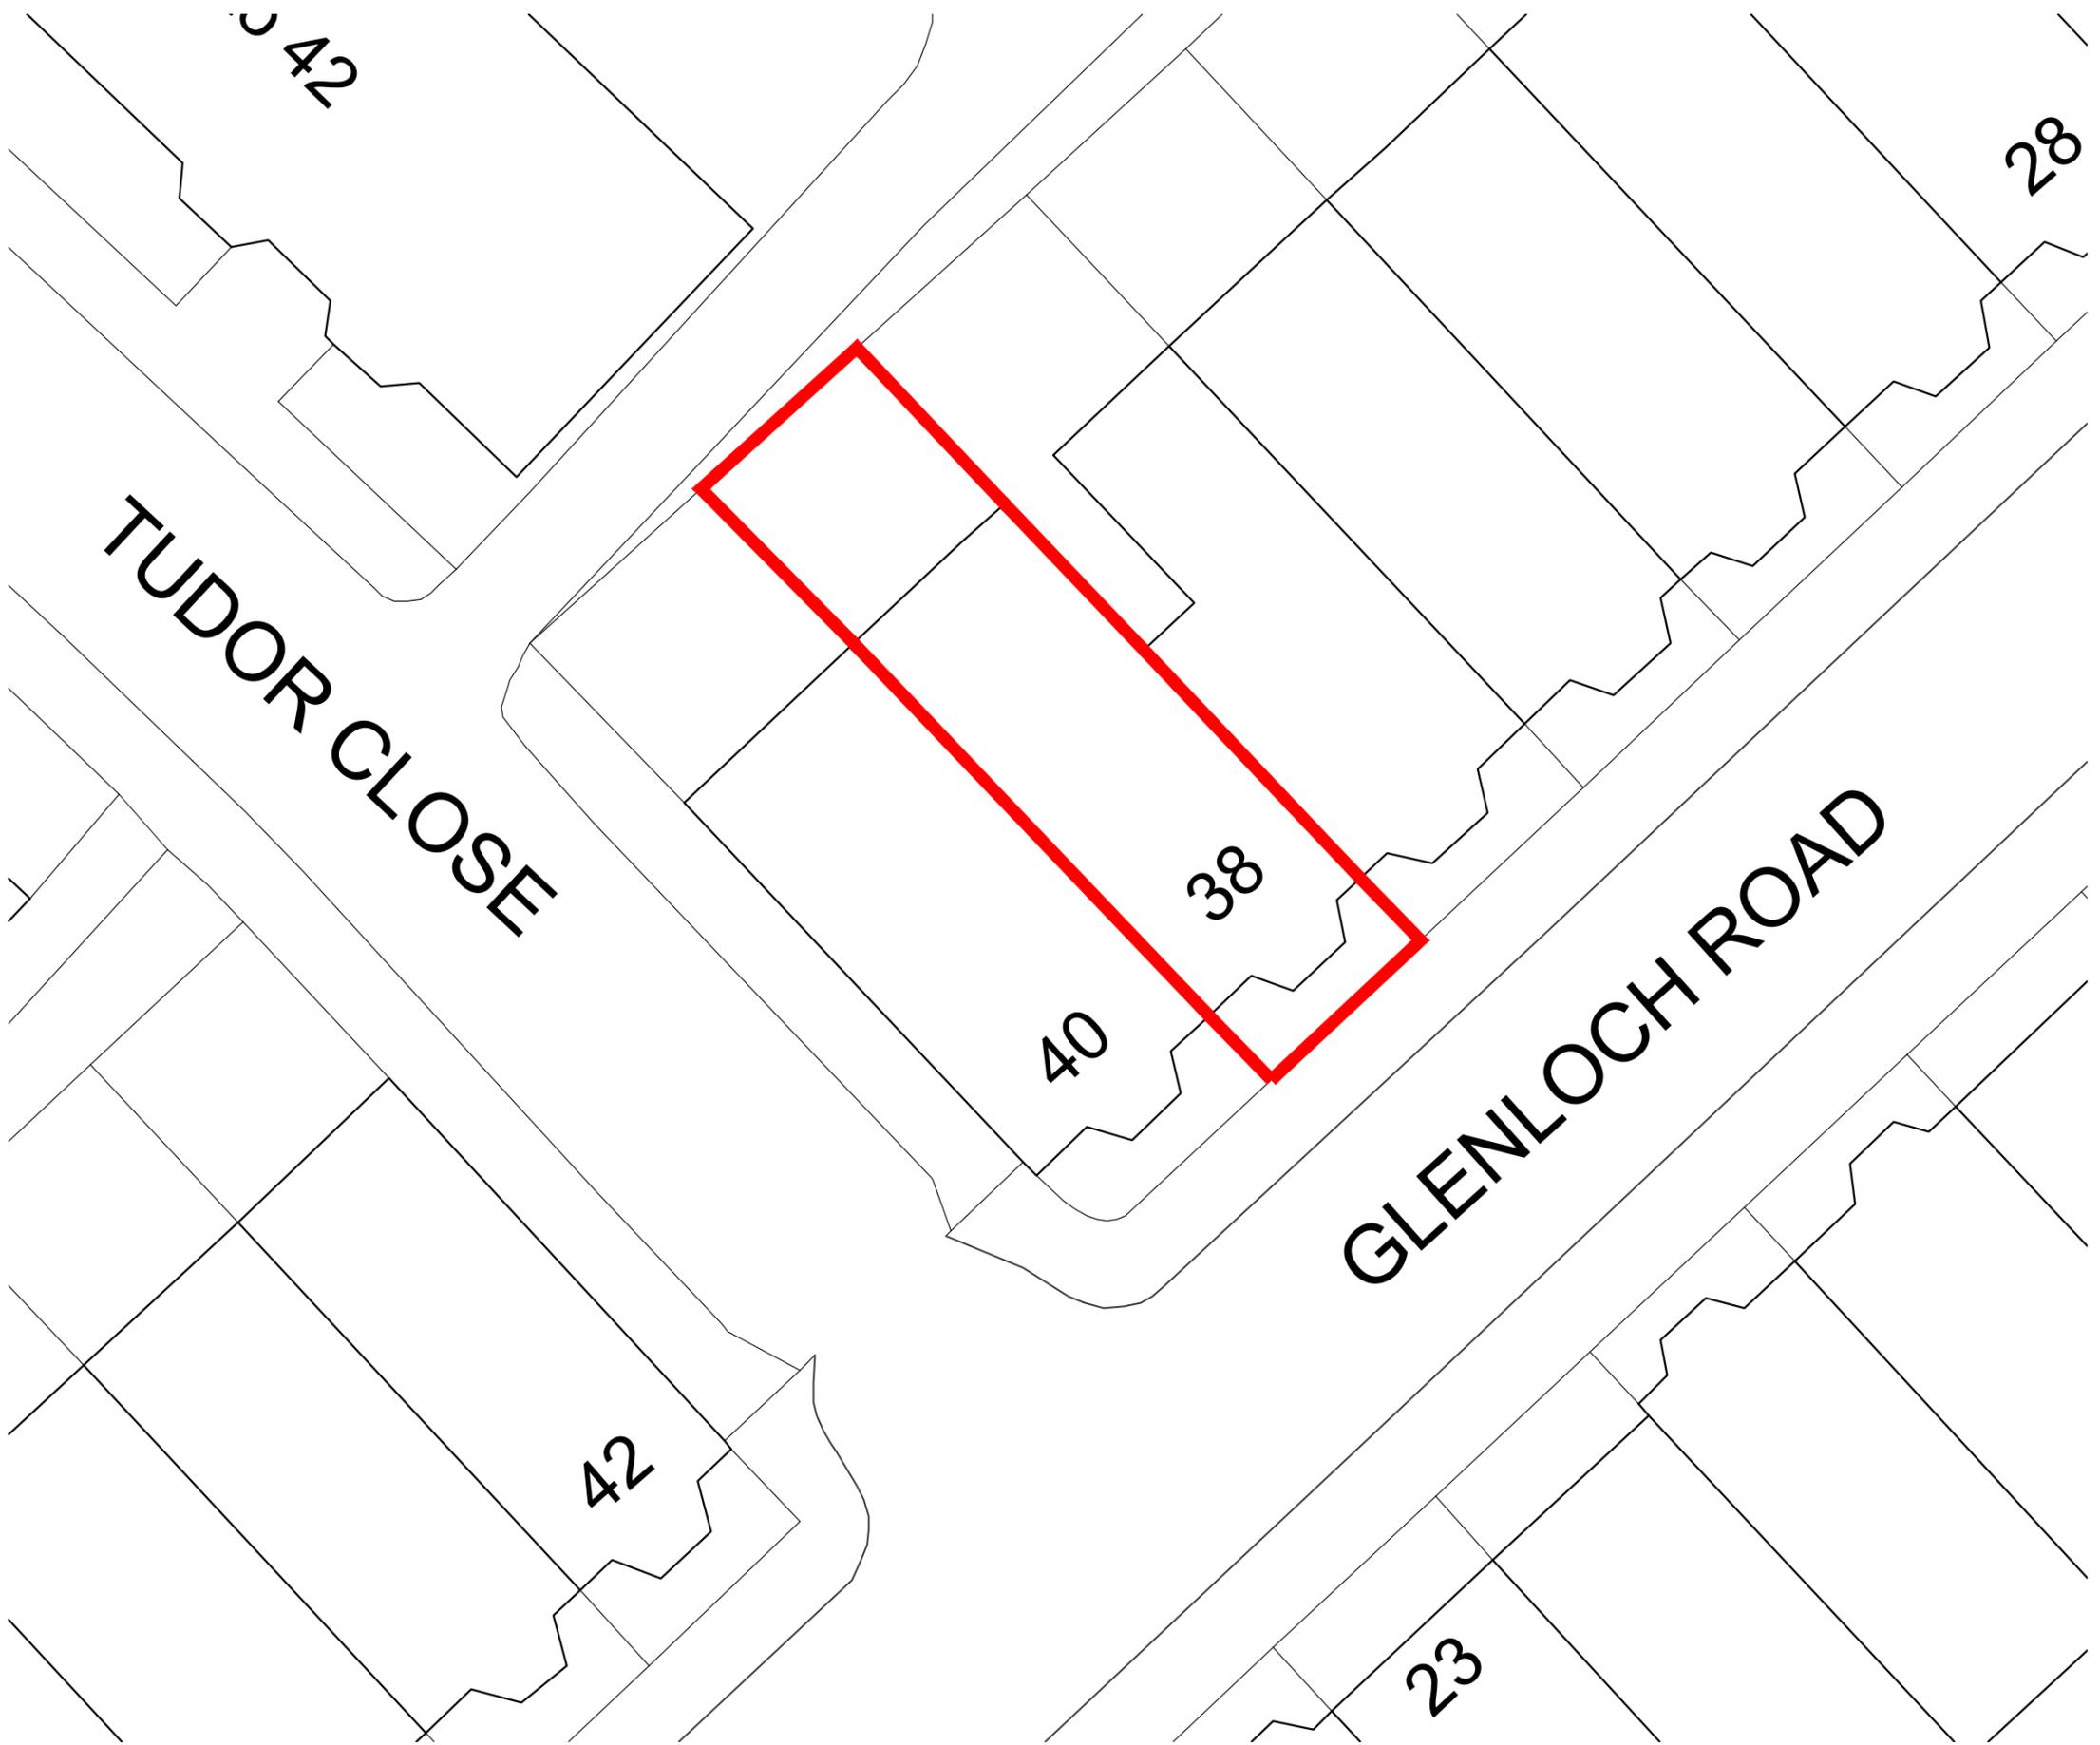

Ordnance Survey, (c) Crown Copyright 2017. All rights reserved. Licence number 100022432

SITE PLAN 1:200

Rev	Date	Reason For Issue	Chk
<b>NASH BAKER</b> ARCHITECTS		167-169 KENSINGTON HIGH STREET LONDON, W8 6SH T + 44 (0) 207 229 1558 MAIL@NASHBAKER.CO.UK WWW.NASHBAKER.CO.UK	
PROJECT		38 GLENLOCH ROAD LONDON, NW3 4DN	
DRAWING TITLE		SITE PLAN AND LOCATION PLAN AS EXISTING	
JOB NUMBER		1706	DRAWING NUMBER 50
DRAWN		SA	CHECKED -
SCALE		1:200 / 1:1250	PAPER SIZE A3
DATE		18.10.2017	REVISION -