




ALL DIMENSIONS AND LEVELS TO BE CHECKED ON SITE BY MAIN CONTRACTOR PRIOR TO COMMENCING EXCAVATION WORKS. ANY DISCREPANCY IS TO BE REPORTED BACK TO THE ARCHITECT FOR INSTRUCTION.
THIS DRAWING IS THE PROPERTY OF KERR PARKER ASSOCIATES LTD AND MAY NOT BE REPRODUCED OR DISCLOSED TO A THIRD PARTY IN ANY FORM WITHOUT WRITTEN PERMISSION.

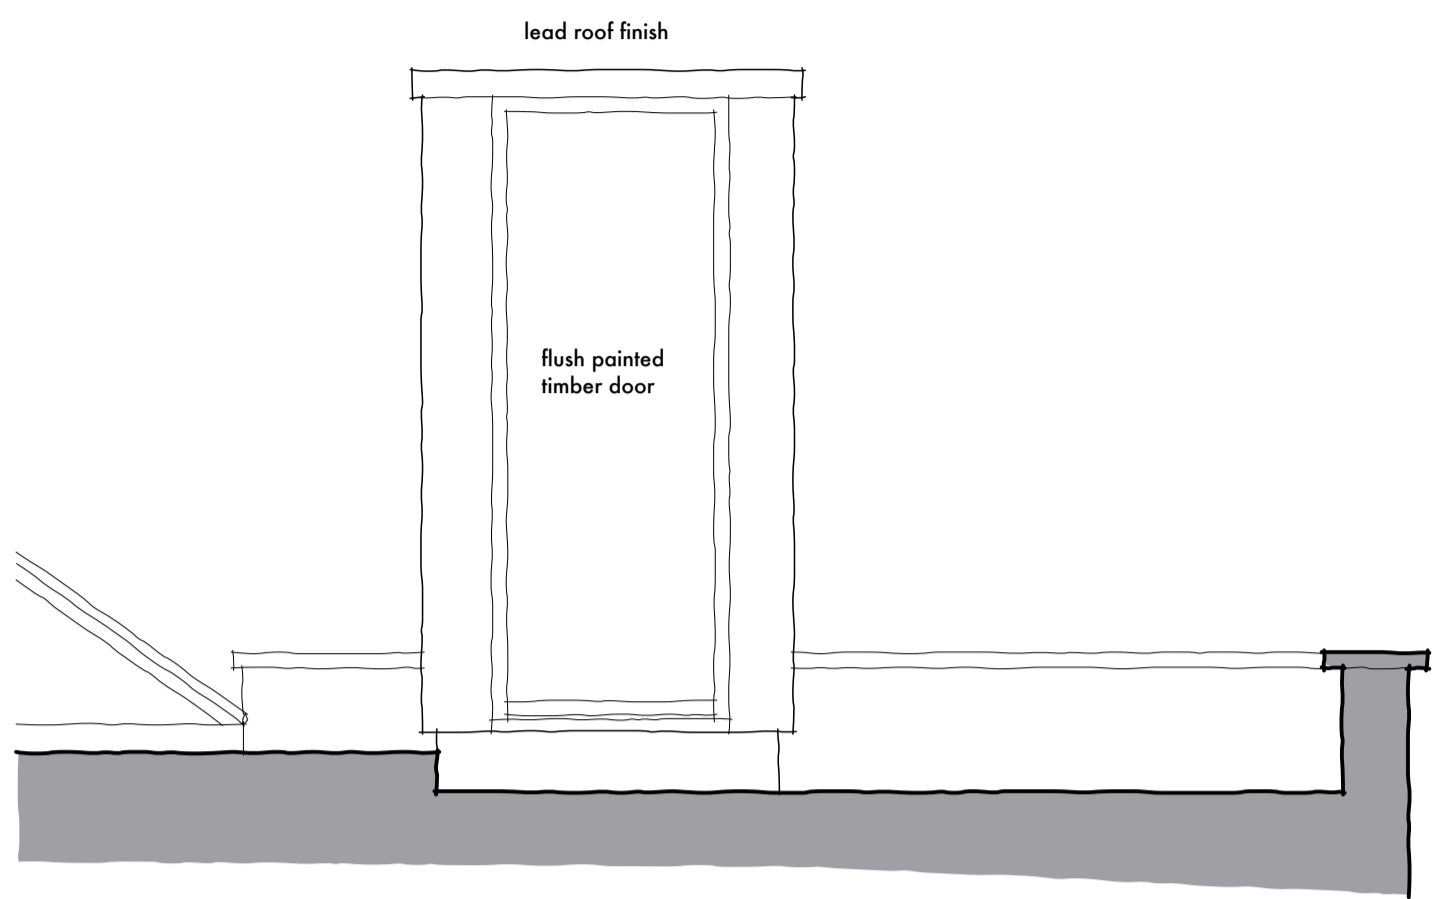


Elevation / Section A-A

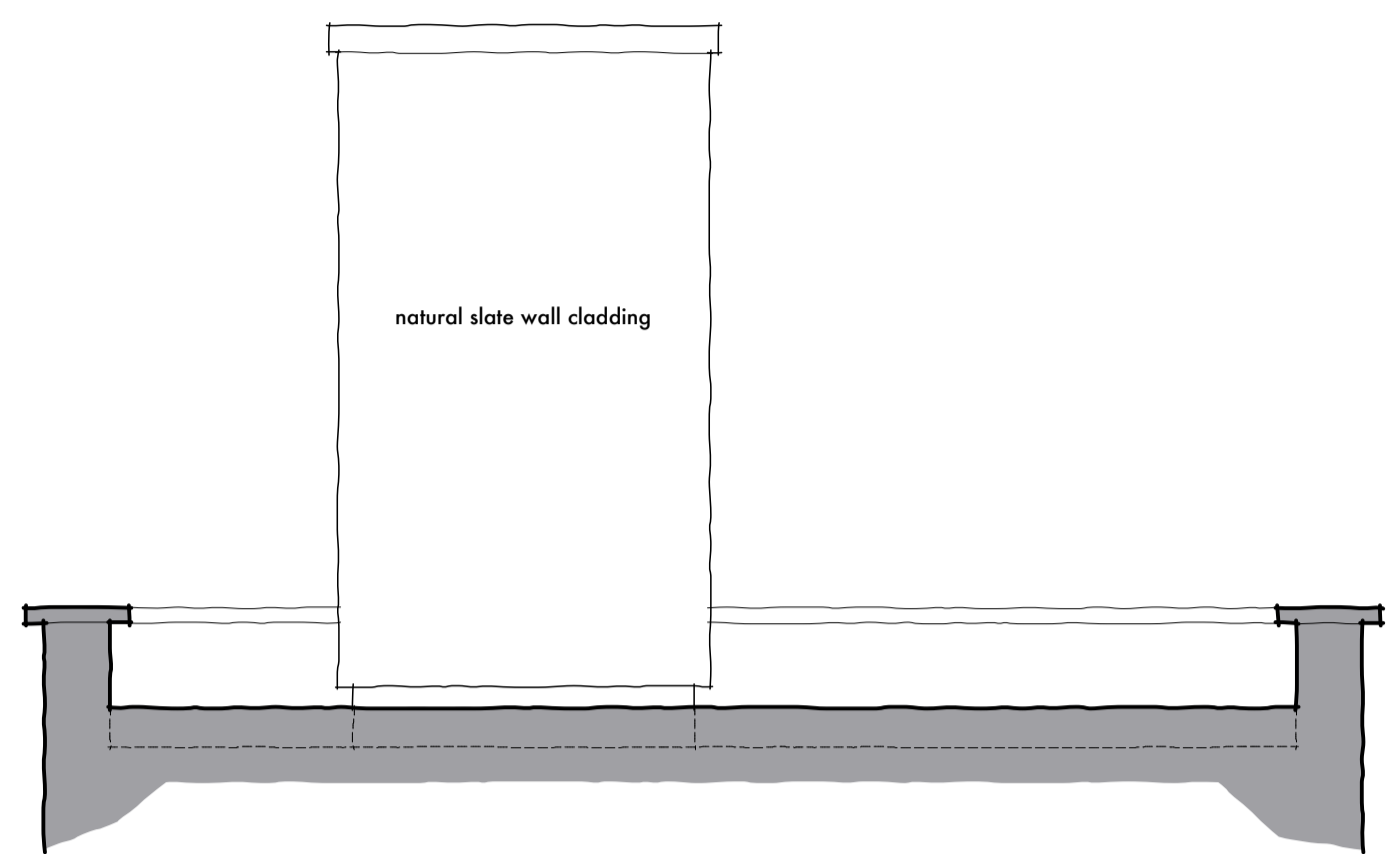


Elevation / Section B-B

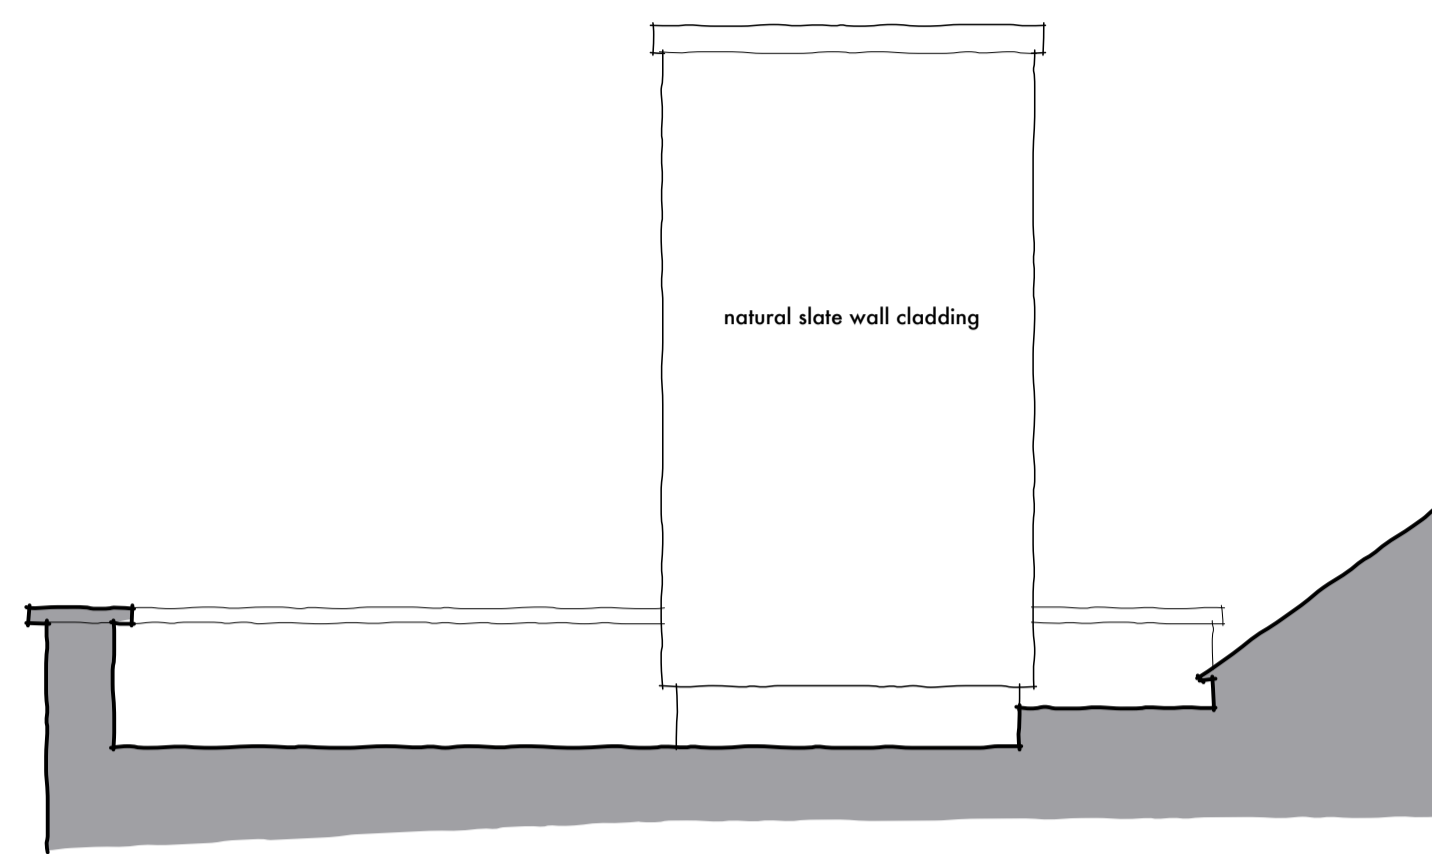

Elevation / Section C-C

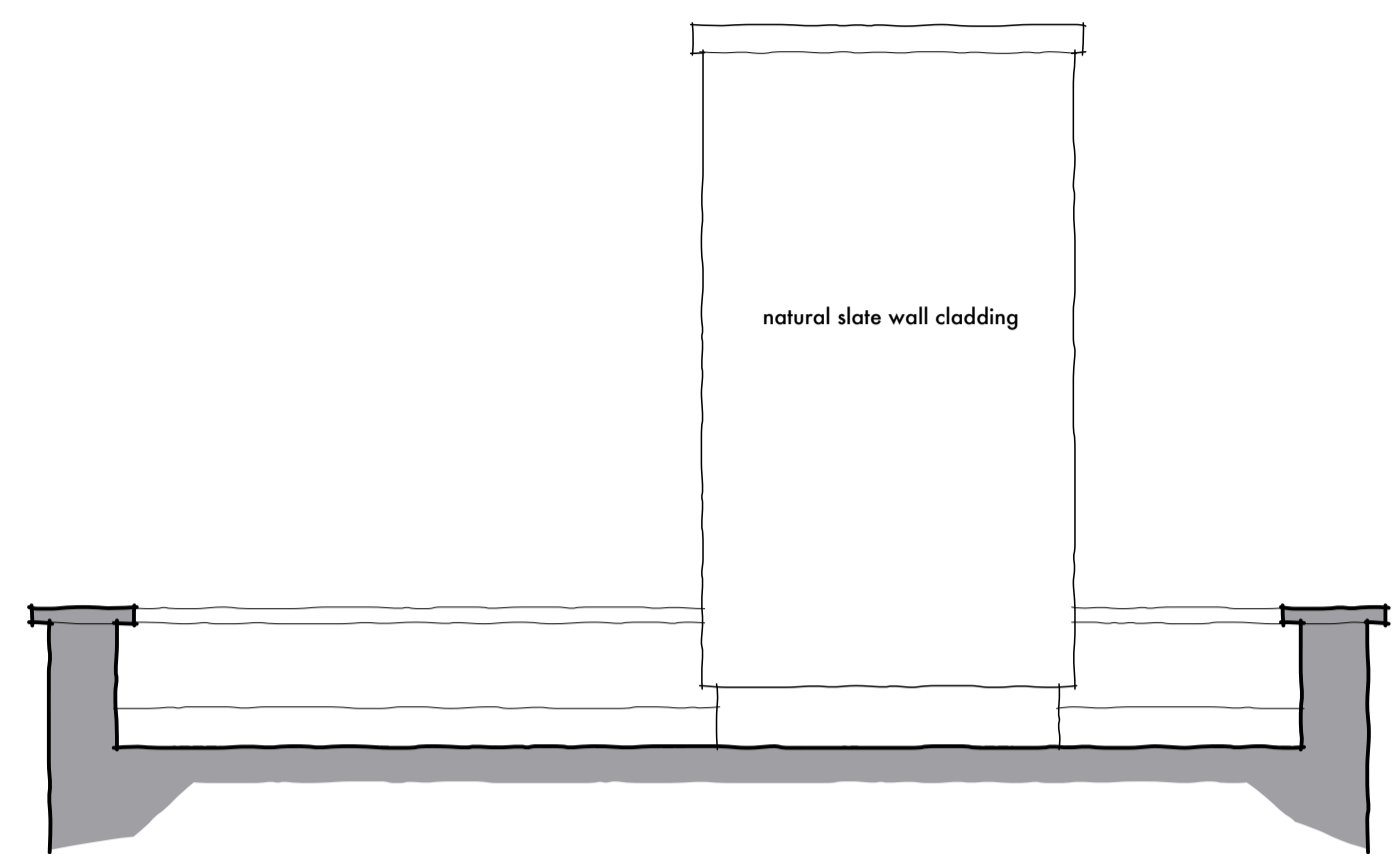

Elevation / Section D-D

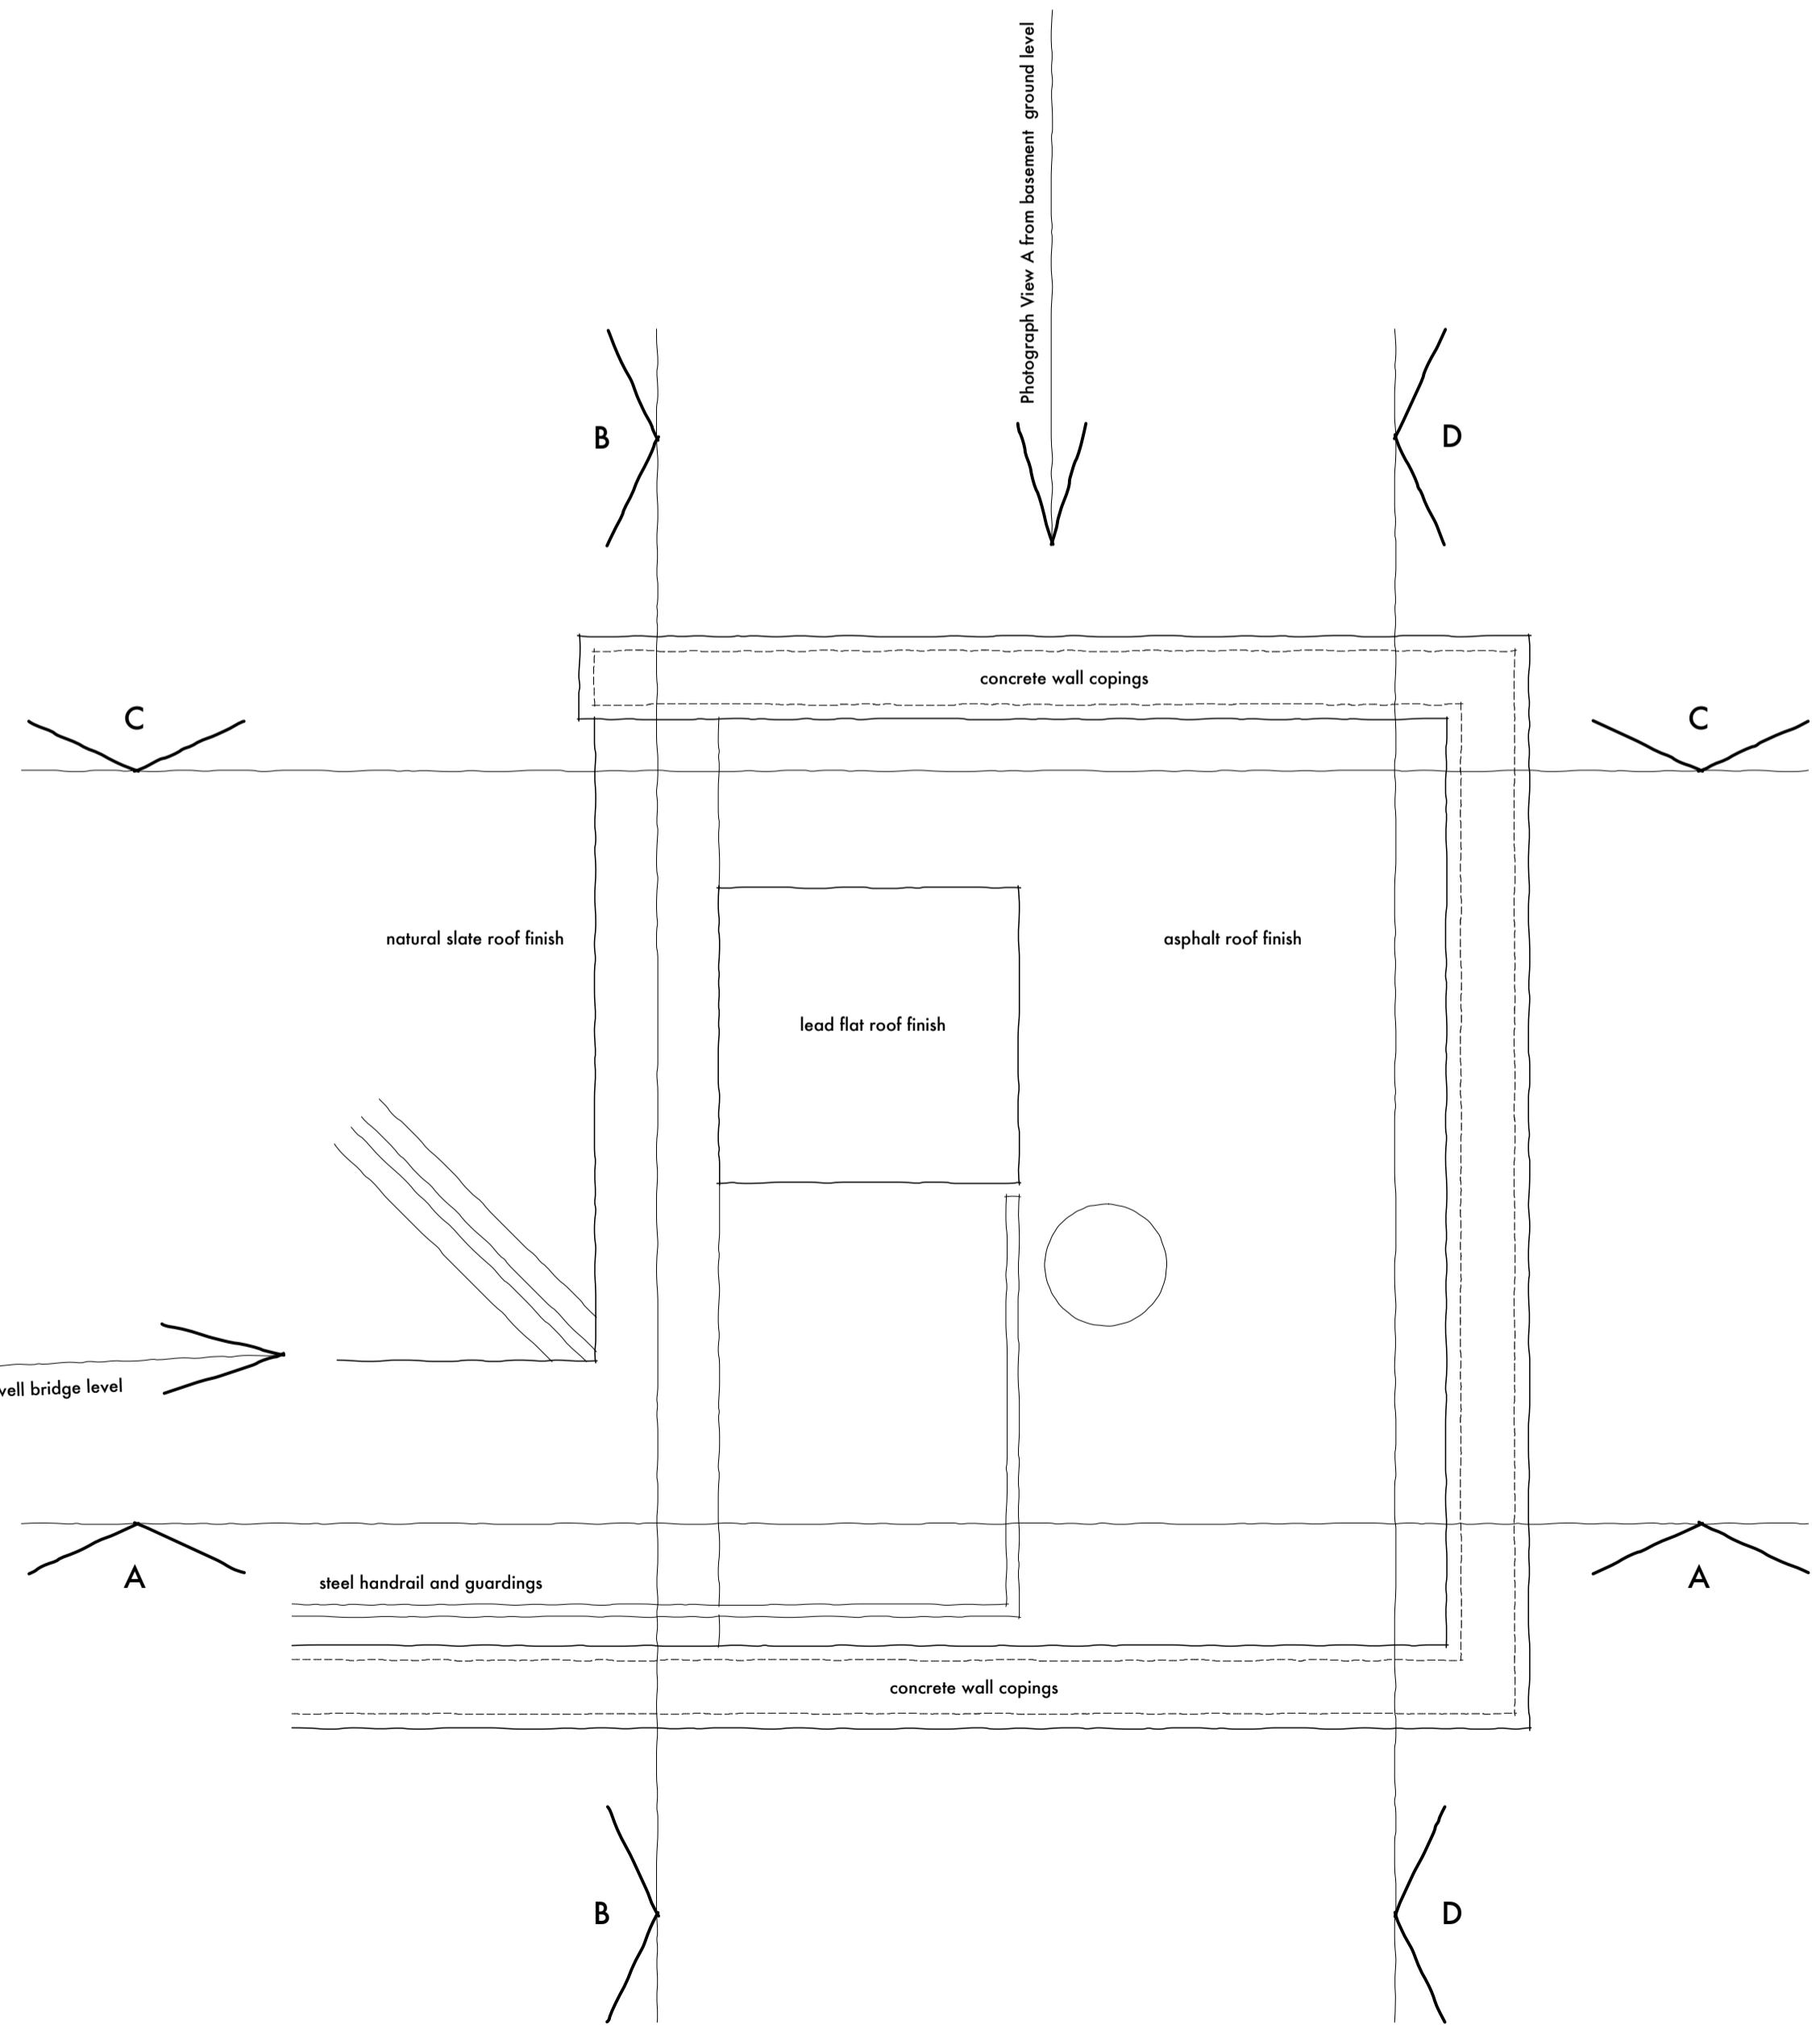


Stair Shaft Roof Plan - Scale 1:25



photograph A taken from basement ground level



photograph B taken from lightwell bridge level

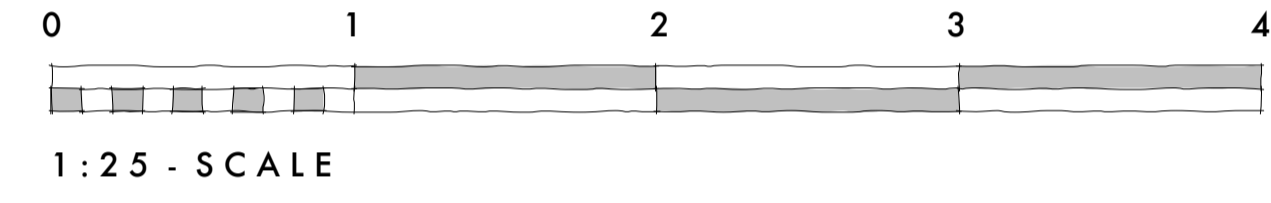

Google Earth screen shot showing relative location of stair tower

stair tower plant location

PLANNING ISSUE

KERR PARKER ASSOCIATES LTD

THE GRANARY, COPPID HALL, NORTH STIFFORD, ESSEX RM16 5UE
TEL: 01375-377731

CONTRACT
FLAT 2-3 - 10 CAMBRIDGE GATE,
LONDON. NW1 4JX

DRAWING
EXISTING PLANS AND ELEVATIONS OF
STAIRWELL ROOF

SCALE	1:25 @ A1	DATE	July 2018
DRAWN	SB	CHECKED	RP

DRAWING NO. **K1712.18**

Contractors must verify all dimensions and information on site prior to commencement of work. Do not scale from drawing. Copyright ©