



Second Floor Plan



First Floor Plan

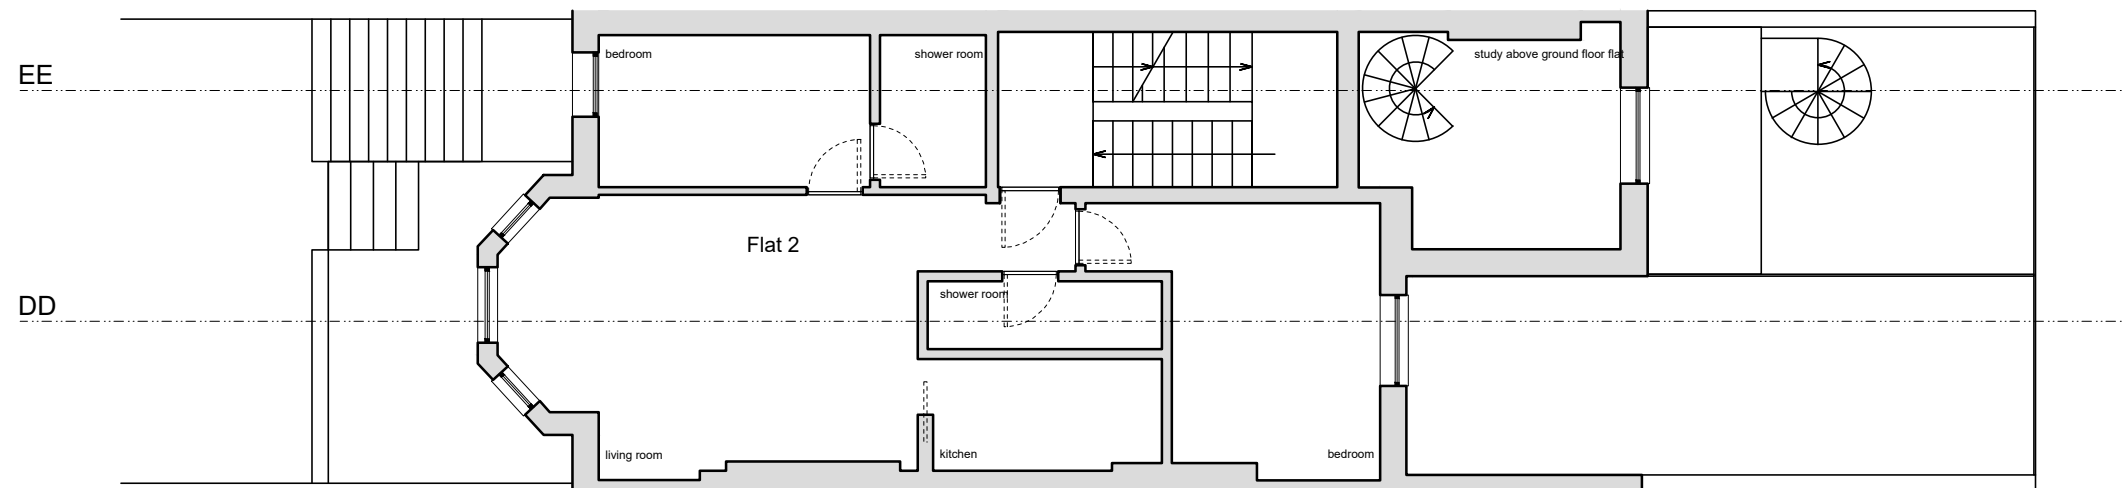

Ditton Garages,
Thames Ditton,
Surrey,
KT7 0UL
www.thamesdesignandbuild.com
0207 998 7820

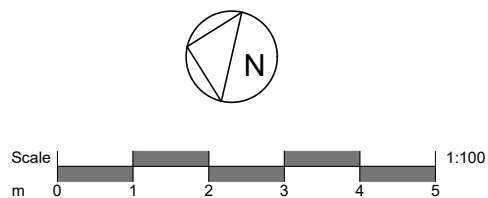

Rev	Date	Changes	By	Checked	Issued For
A	16.06.18	First Issue	JR	00	Planning
B	06.08.18	Add flat numbers	JR	00	Planning

Site:	139 Fellows Road, London, NW3 3JJ		
Project:	Rear Extension		
Dwg Title:	Existing First and Second Floor Plans		
Client:	Mr Mark Joel		
Scale:	1:100 @ A3	Date:	August 2018
Dwg No:	1374-P-31-B	Status:	Preliminary