



Proposed Location Plan  
Scale 1:1250

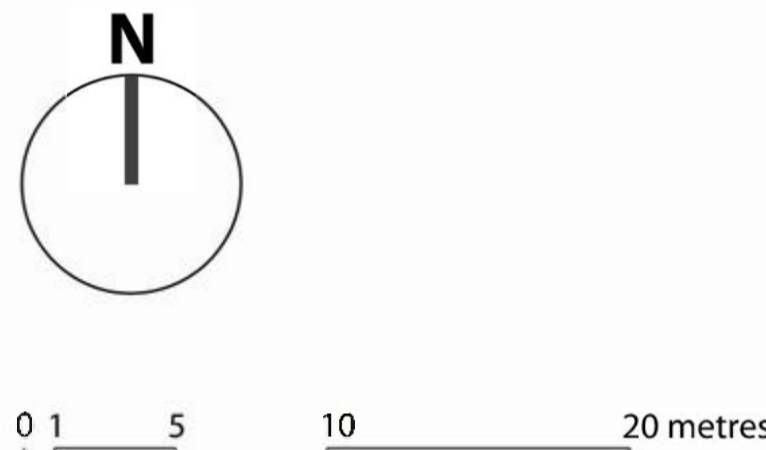

- KEY**
- Site Ownership —
  - Proposed Development —
  - Proposed External Area / / / /

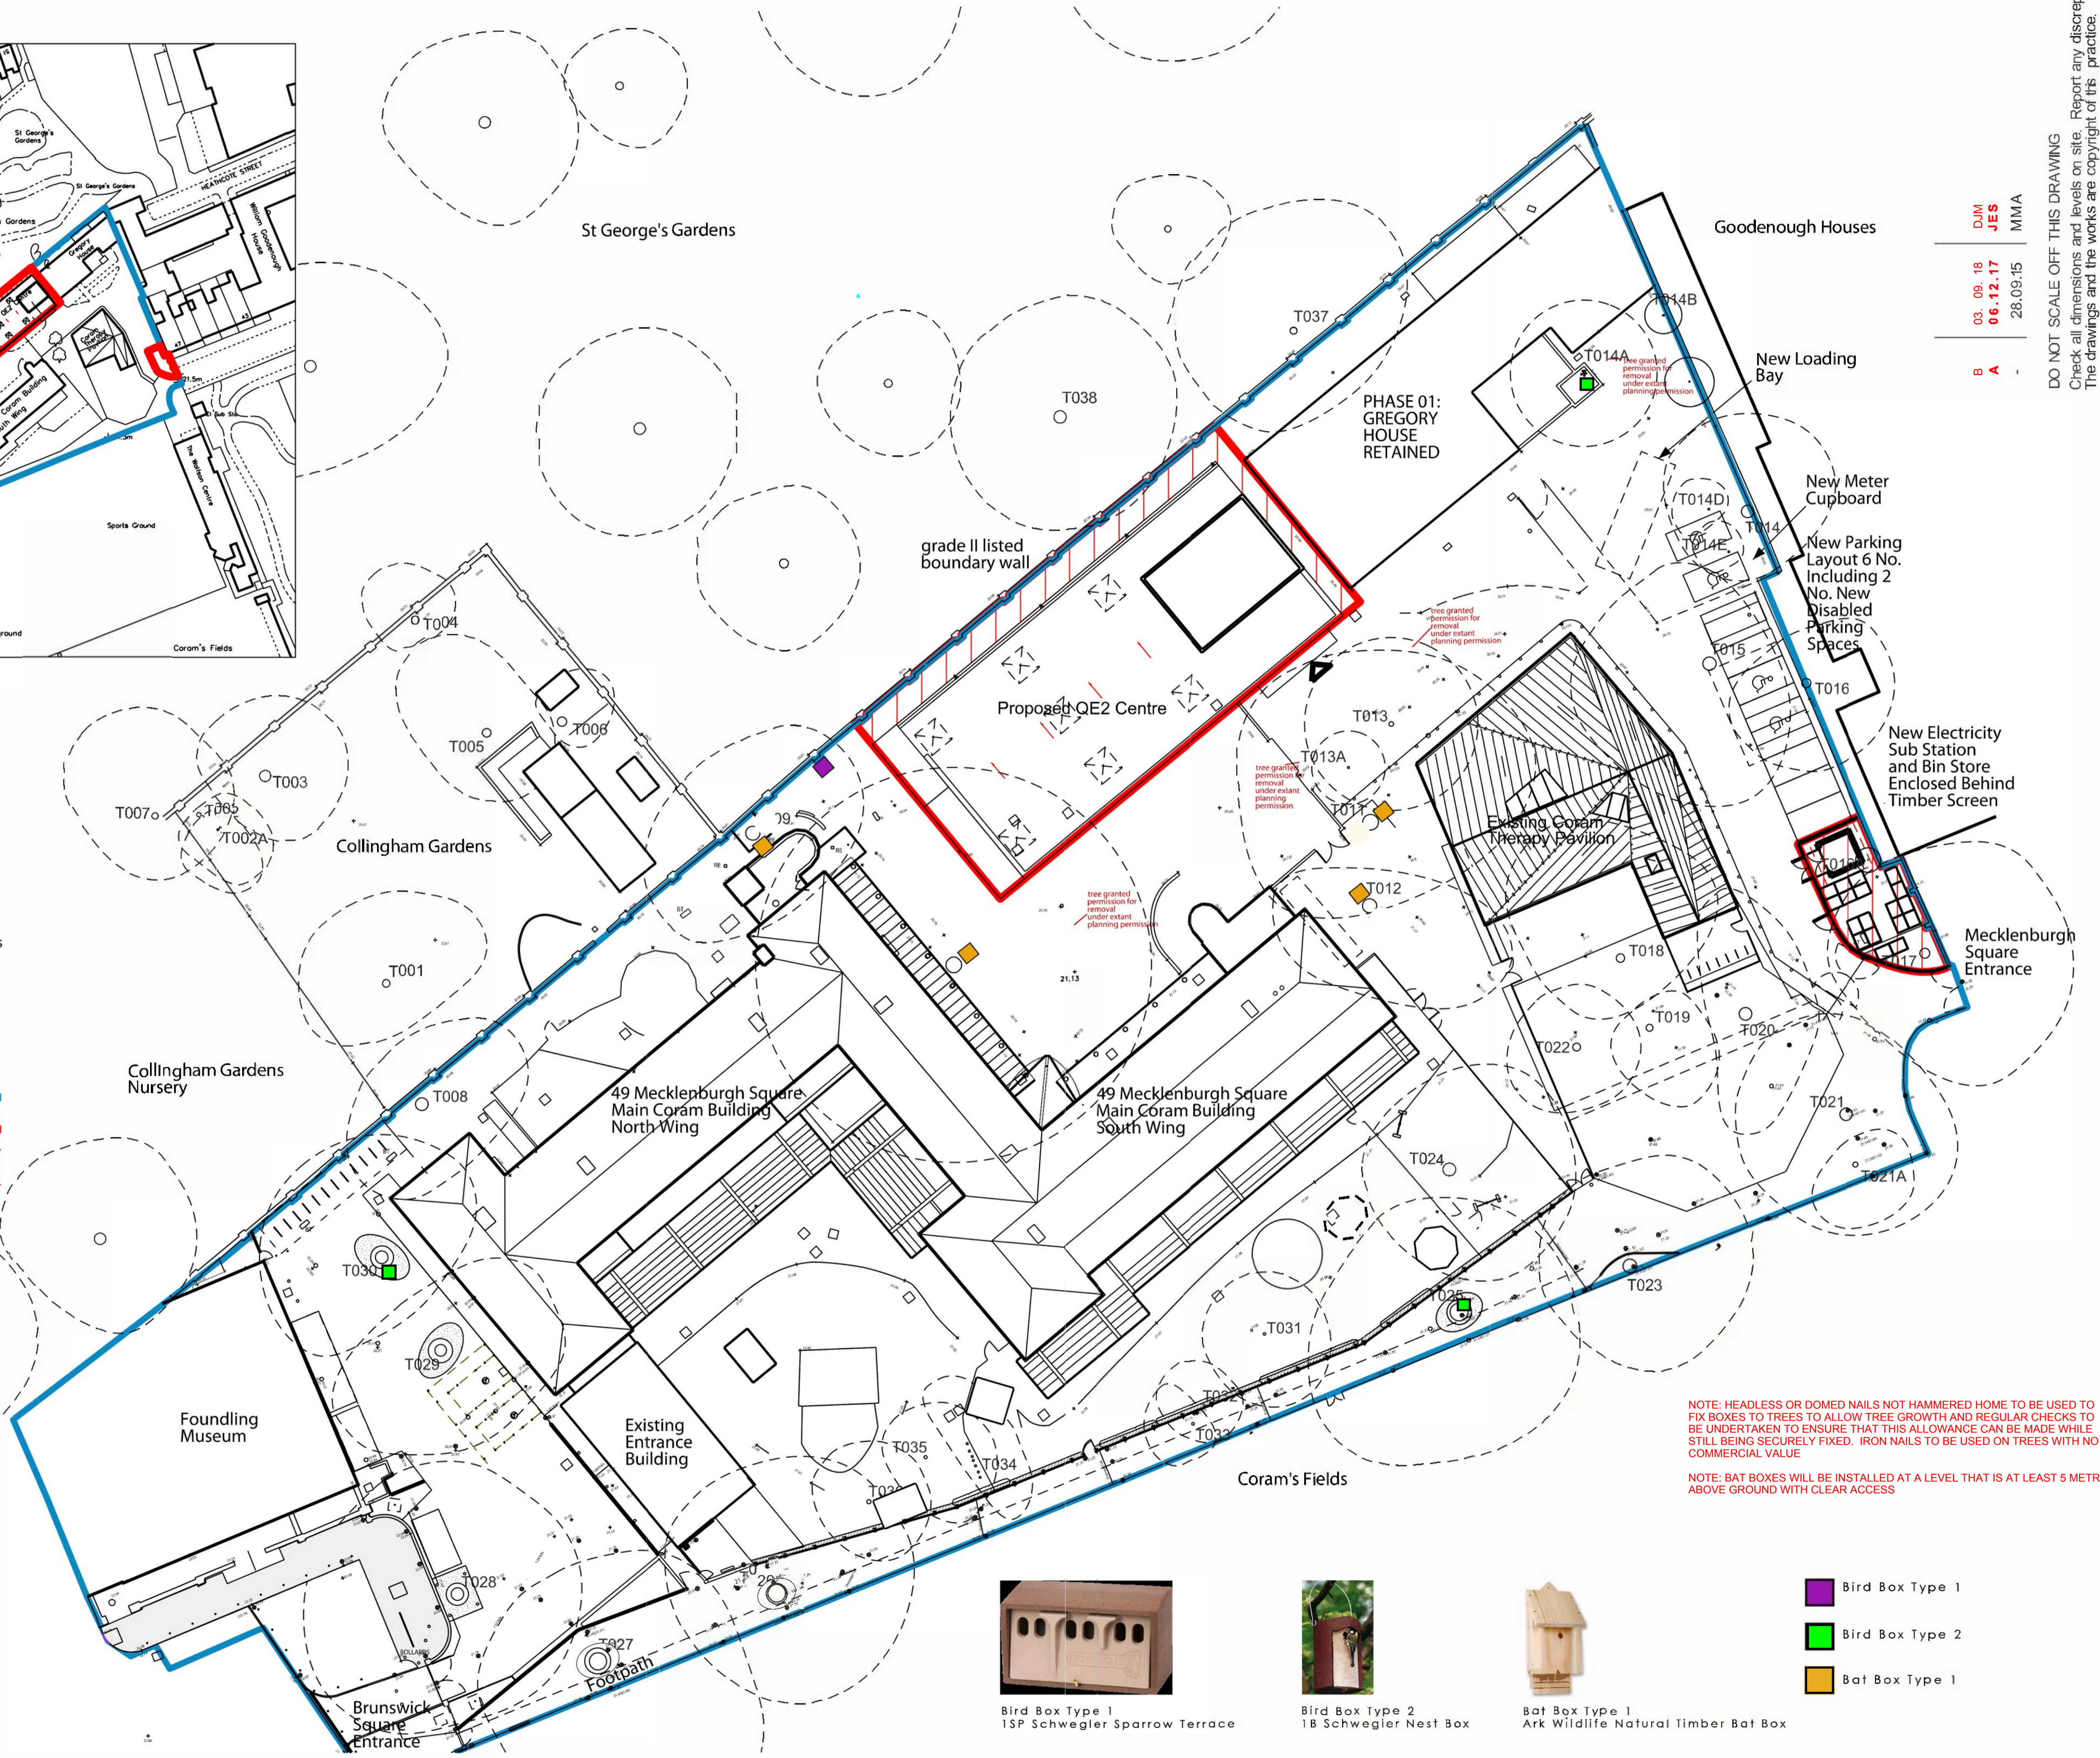

DIM	JES	MMA
03.09.18	06.12.17	28.09.15
B	A	

DO NOT SCALE OFF THIS DRAWING  
Check all dimensions and levels on site. Report any discrepancies.  
The drawings and the works are copyright of this practice.

Rev	Date
28.09.15	
03.09.18	
06.12.17	
28.09.15	

Status: PLANNING\_MMA  
Scale: 1:250@A1  
Job: 1502\_CORAM QE2 CENTRE  
Drwg No: 1502\_510  
Drwg description: PROPOSED SITE PLAN

NOTE: HEADLESS OR DOMED NAILS NOT HAMMERED HOME TO BE USED TO FIX BOXES TO TREES TO ALLOW TREE GROWTH AND REGULAR CHECKS TO BE UNDERTAKEN TO ENSURE THAT THIS ALLOWANCE CAN BE MADE WHILE STILL BEING SECURELY FIXED. IRON NAILS TO BE USED ON TREES WITH NO COMMERCIAL VALUE

NOTE: BAT BOXES WILL BE INSTALLED AT A LEVEL THAT IS AT LEAST 5 METRES ABOVE GROUND WITH CLEAR ACCESS



Bird Box Type 1  
ISP Schwegler Sparrow Terrace



Bird Box Type 2  
1B Schwegler Nest Box



Bat Box Type 1  
Ark Wildlife Natural Timber Bat Box

- Bird Box Type 1
- Bird Box Type 2
- Bat Box Type 1