



PROPOSED REAR ELEVATION A

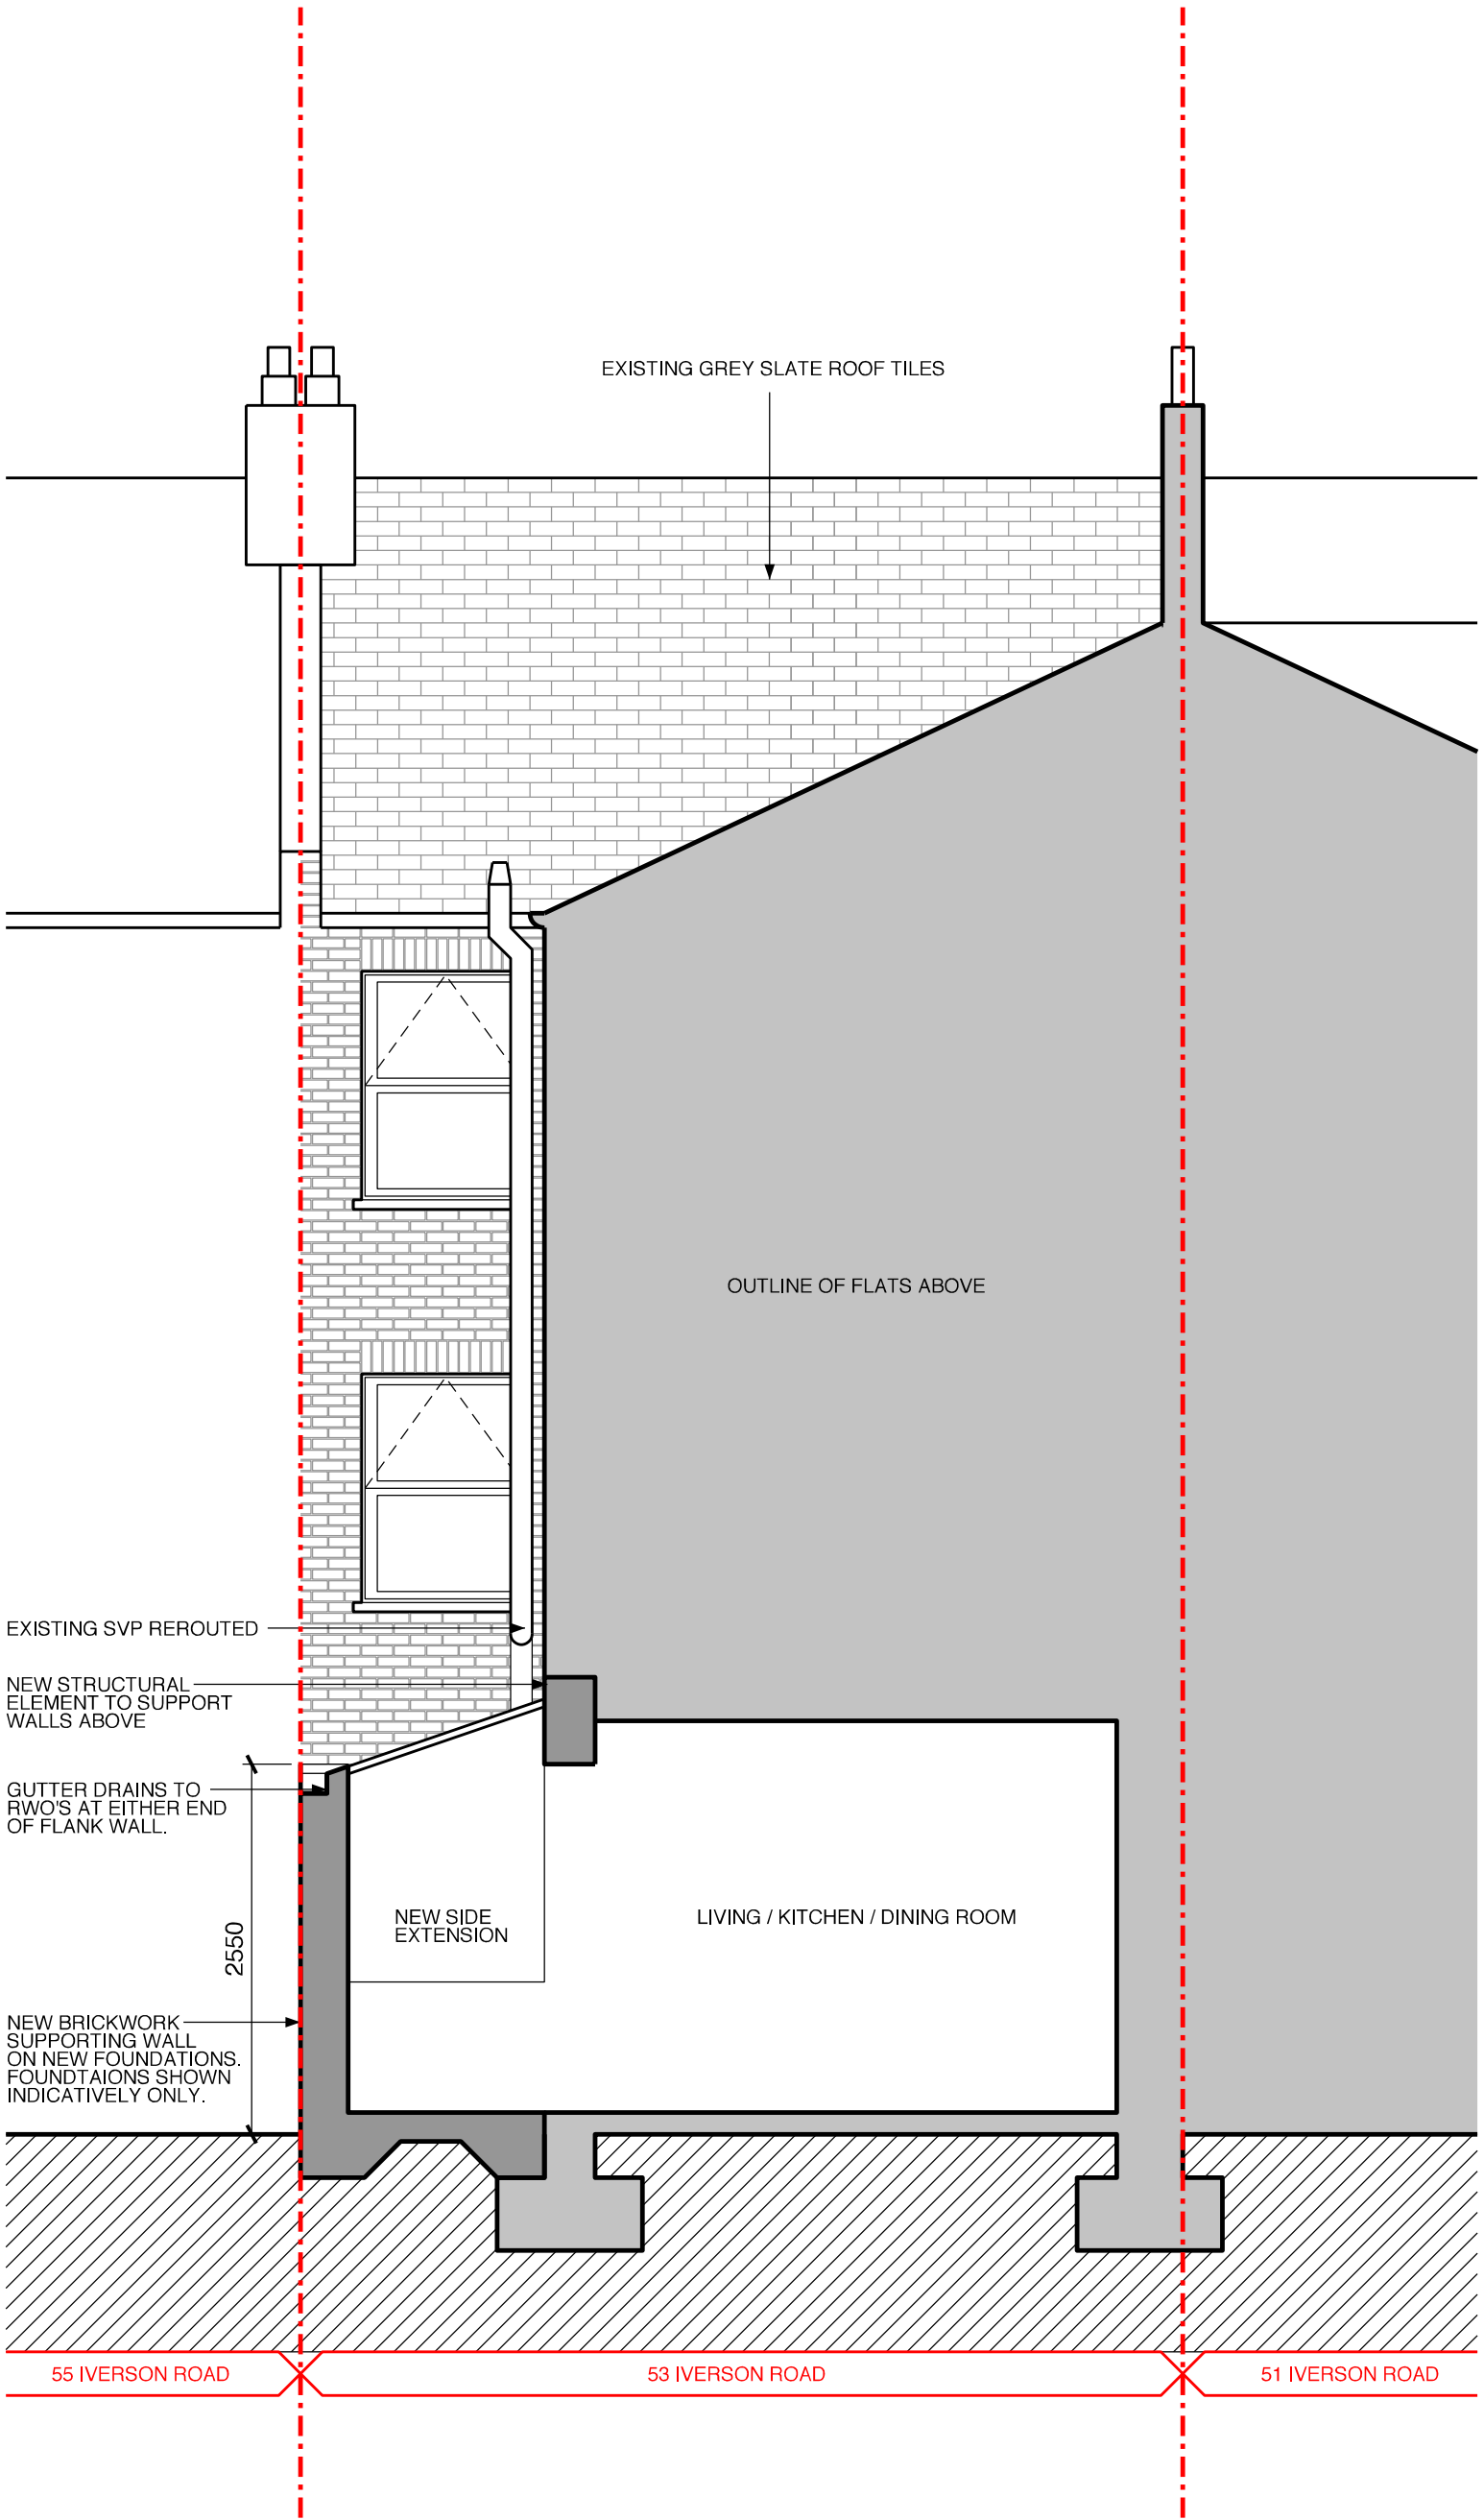

PROPOSED SECTION BB

GENERAL NOTES

- DO NOT SCALE. USE FIGURED DIMENSIONS ONLY
- CONFIRM ALL DIMENSIONS AND LEVELS ON SITE

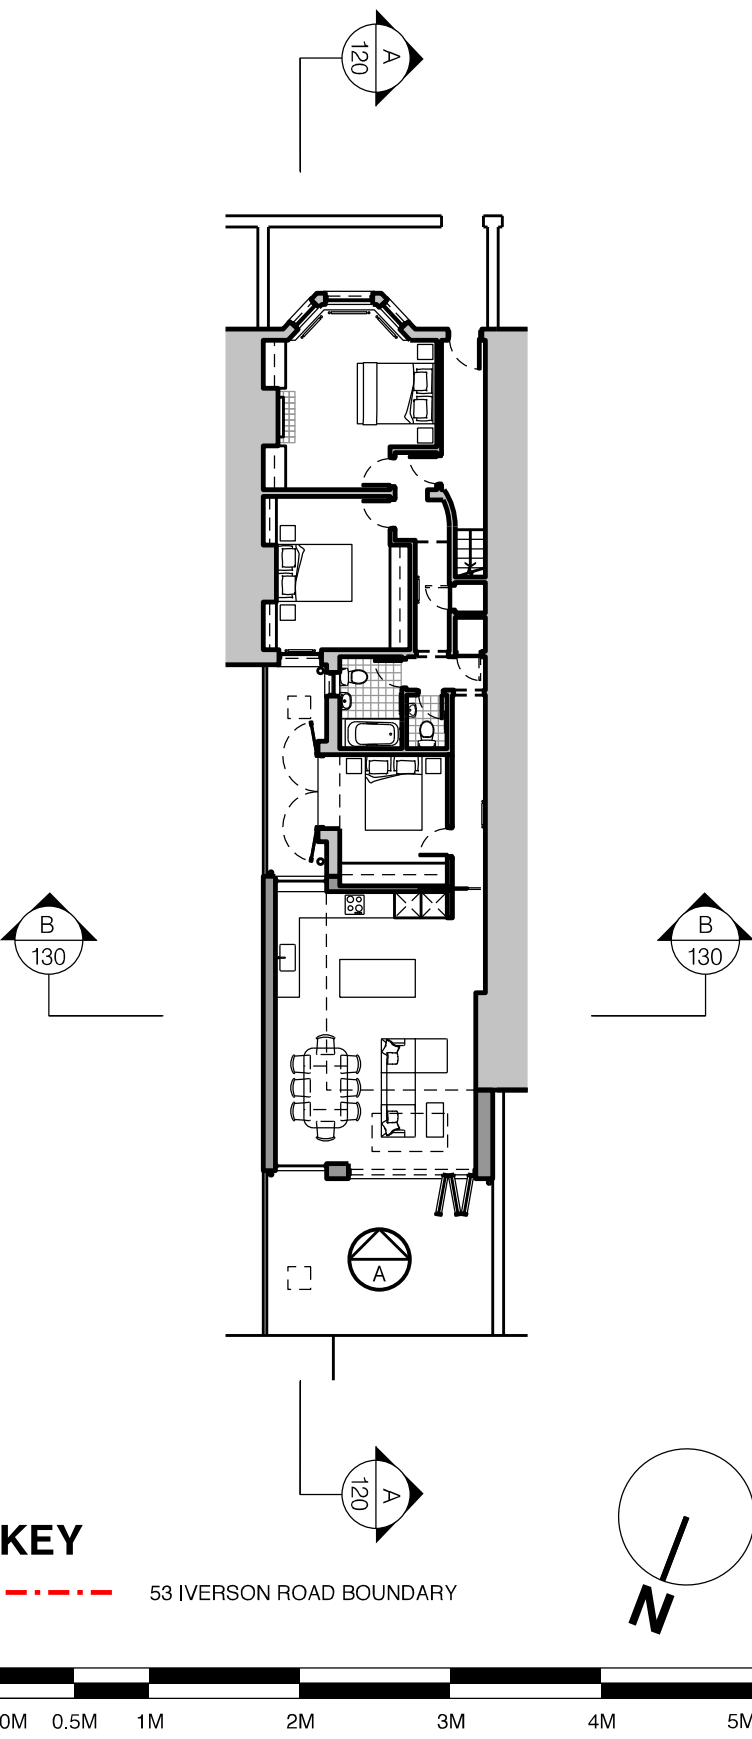

C	31.08.18	UPDATED AS PER PLANNING OFFICER COMMENTS
B	11.05.18	PLANNING SUBMISSION
A	07.03.18	PRE-APPLICATION ADVICE SUBMISSION
Revision	Date	Notes
Status		
PLANNING		
Project		
FLAT 1, 53 IVERSON ROAD, LONDON, NW6 2QT		
Drawing		
PROPOSED REAR ELEVATION A & SECTION BB		
Scale	Date	
1:50 @ A2	FEBRUARY 2018	
Drawing number	Revision	
600_IVE_130	C	

CAD file 600_IVE_PLOTFILES / 130.PO