


Proposed tiles as black and white 'original features, Olde English Tiles'
<https://originalfeatures.co.uk/pages/shapes-and-colours>

Method Statement:
Tiles to be laid on a thin bed adhesive

 

FOR PLANNING

Rev.	Date	Description
A	25.08.18	Existing plan and proposed tiling pattern added

Project
Pemberton House - Replacement tiling

Client
Urang Property Management Ltd.

Drawing Title
Plans
Existing and Proposed

Scale	1:20@A3	Date	Aug '18
Drawn	SAB	CHKD	
DWG No.	025_20_A_01	Rev.	A


LENDEL
STEPHENS

architecture &
development


T +44 (0)20 3712 2070
w: www.lendelstephens.com

Drawing to be read in association with all other relevant contract documents and risk assessments. Do not scale from this drawing. Use figured dimensions only. All dimensions to be checked and verified by contractor on site.

© Lendel Stephens Ltd

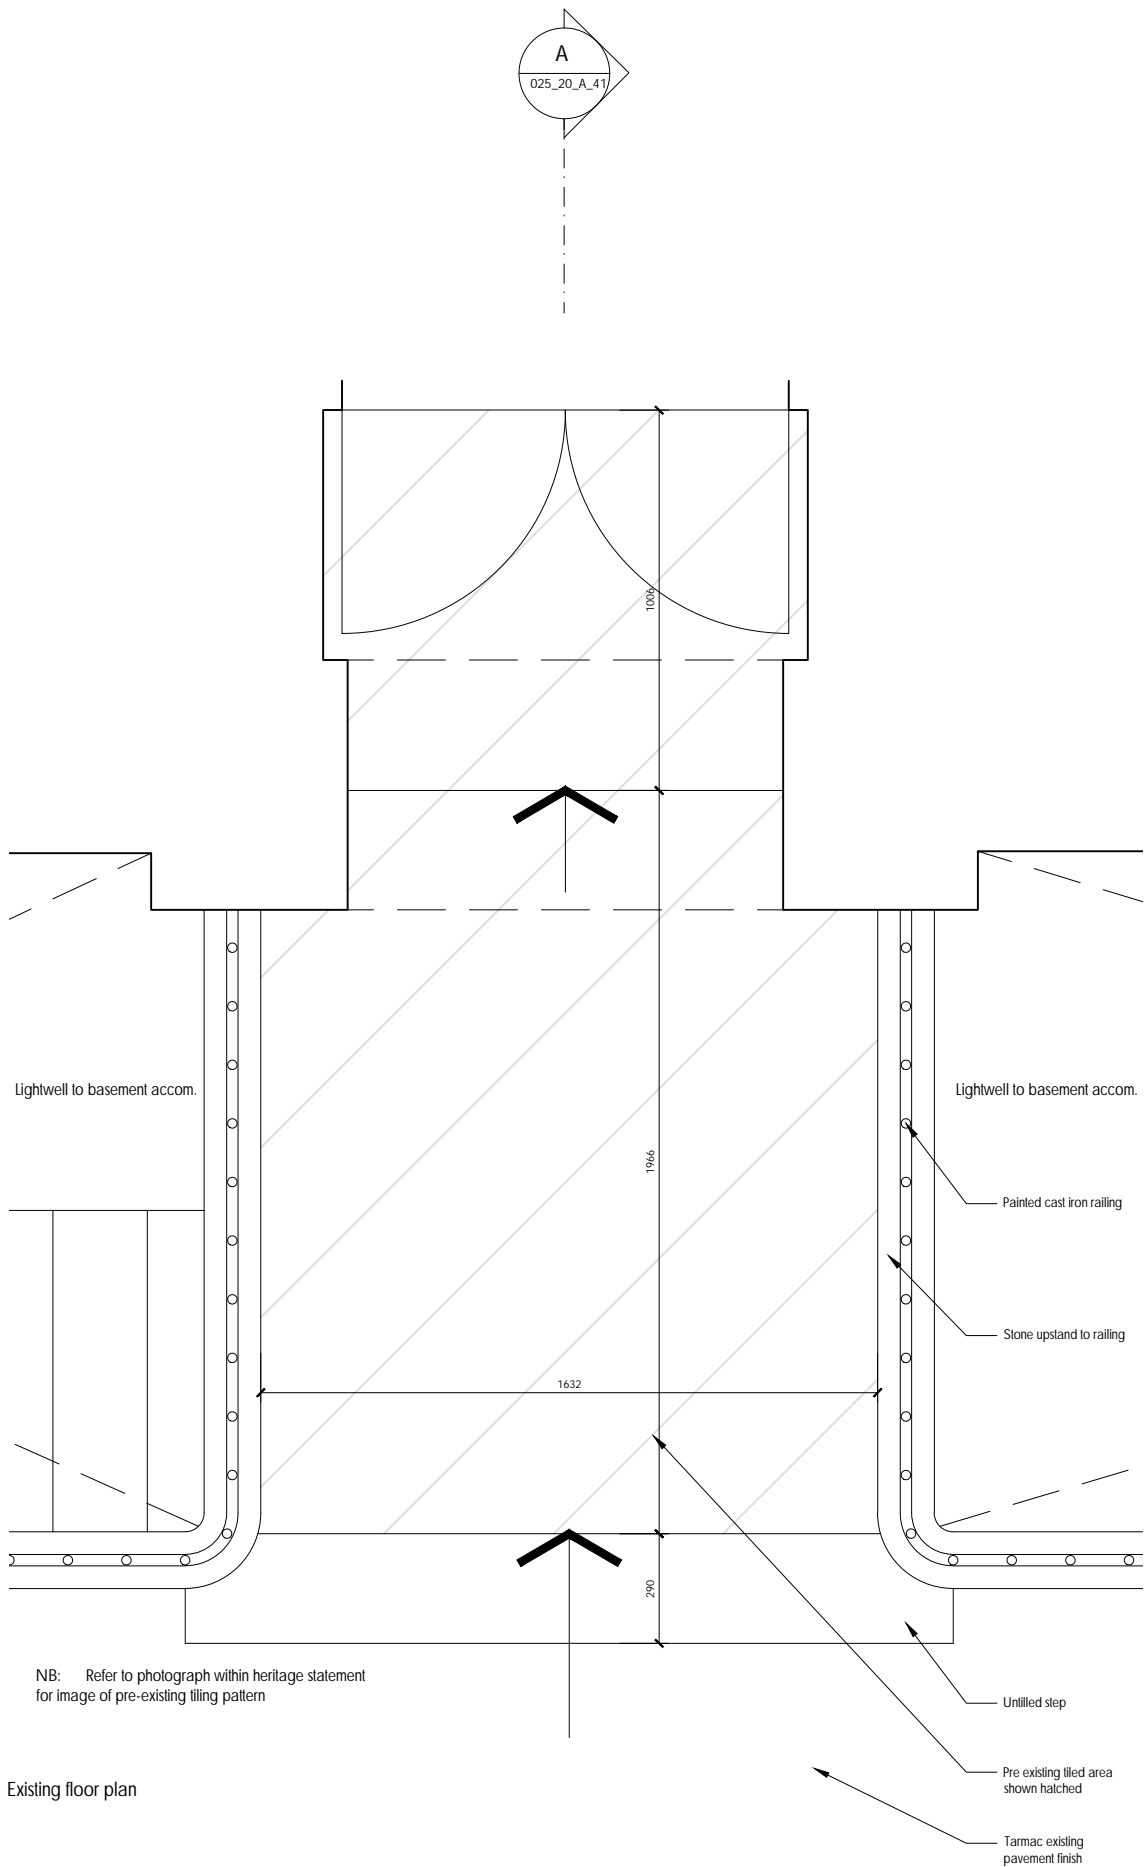

Existing floor plan

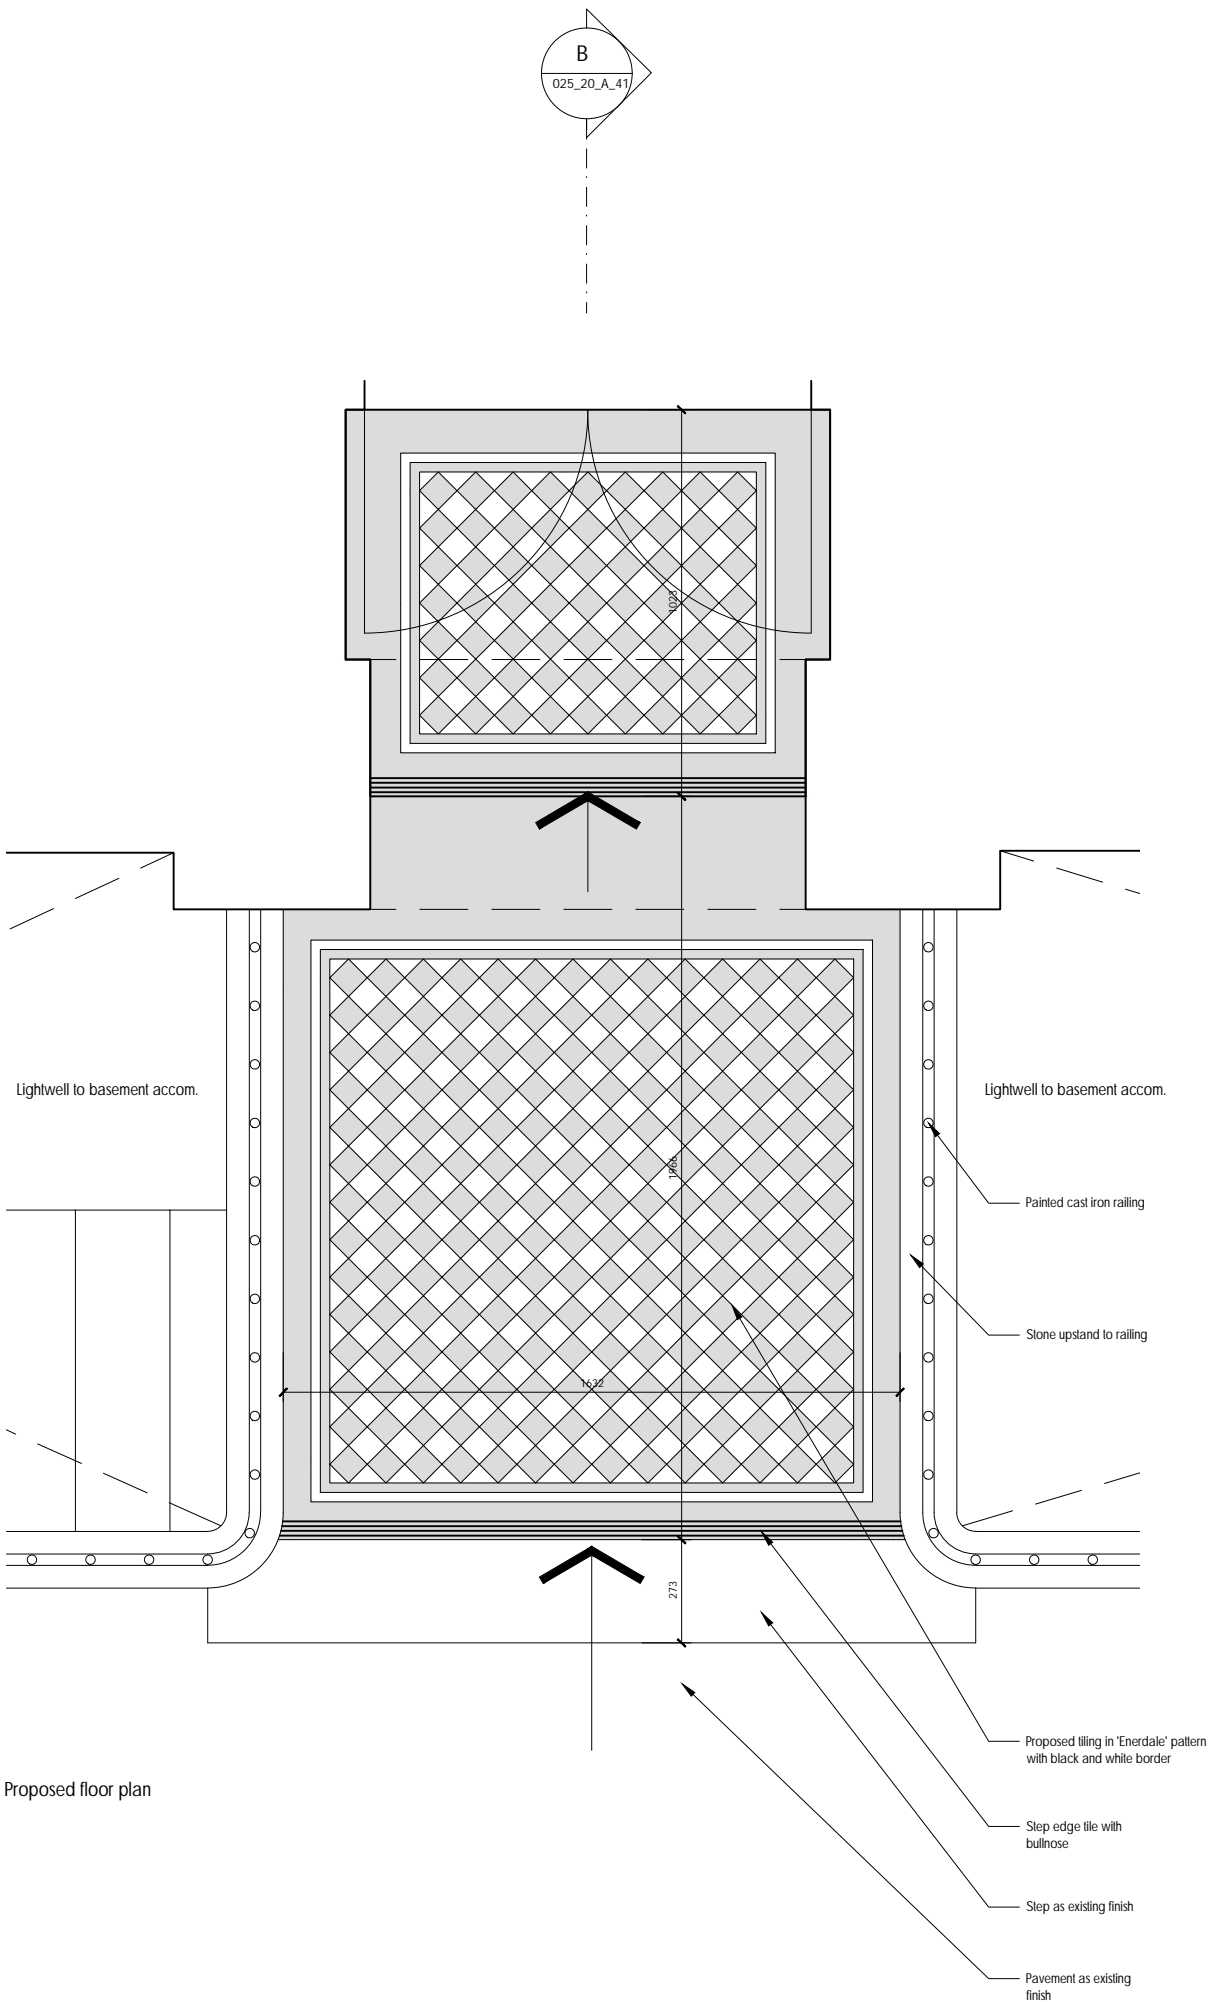

Proposed floor plan