


All dimensions to be checked on site.
Do not scale from this drawing
Drawings to be read in conjunction
with other consultant's information, all
drawings and specifications

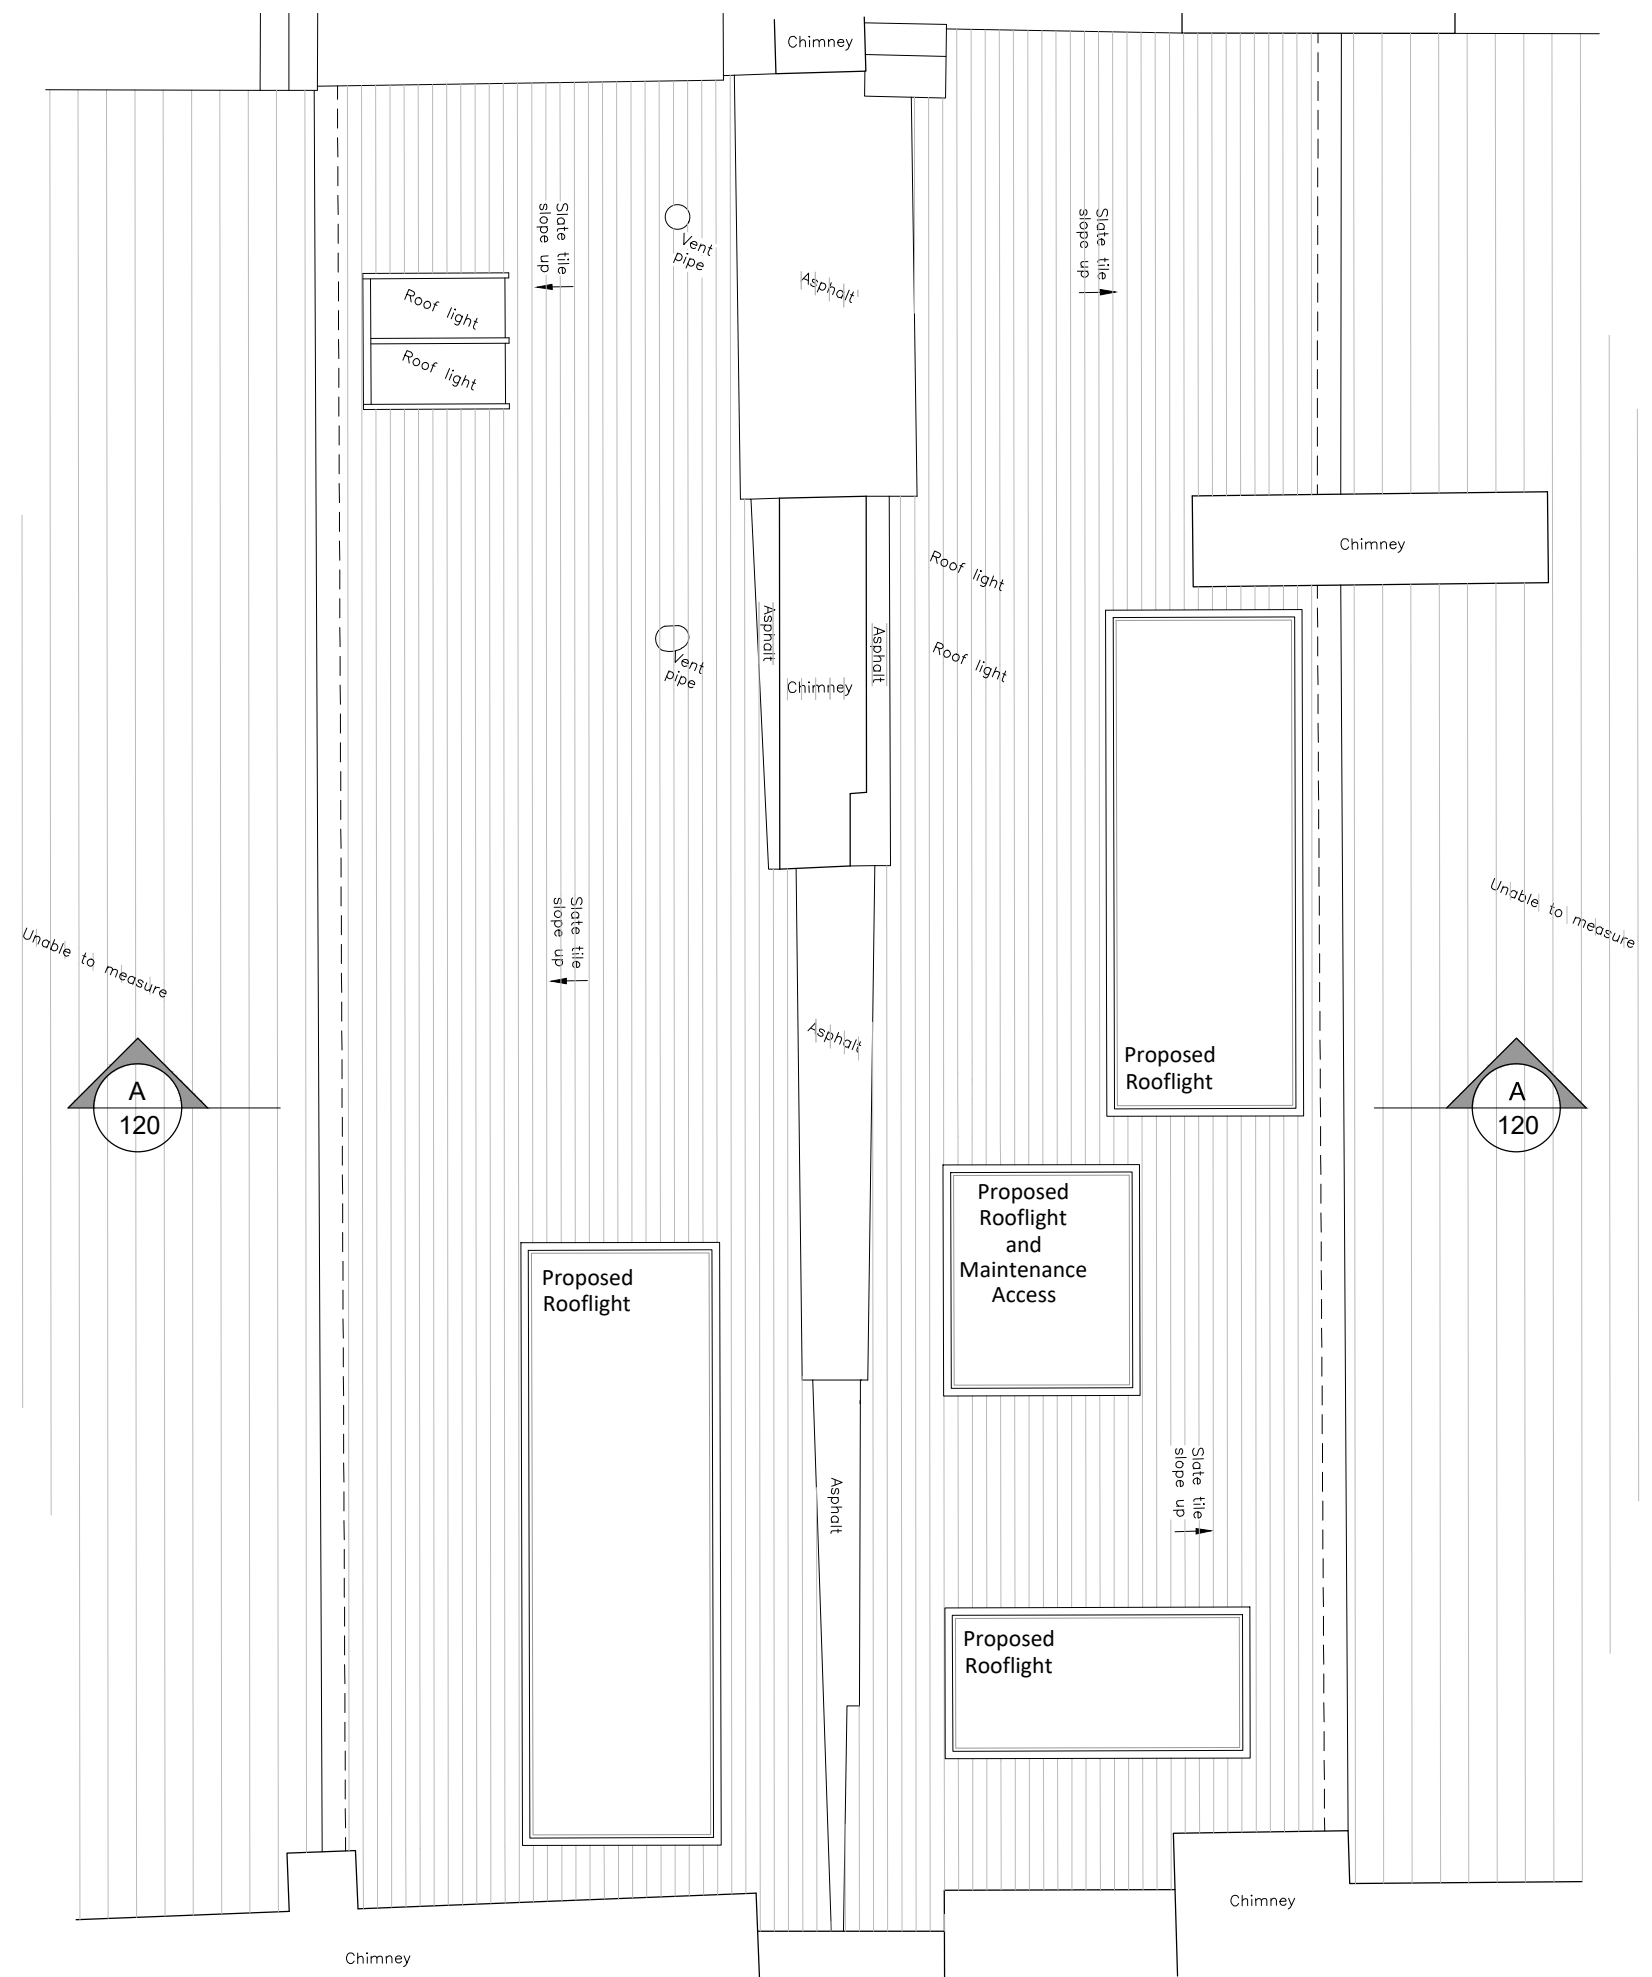

PROPOSED ROOF PLAN
SCALE 1:50



P2 Camden council comments 20.08.2018
P1 Planning Submission 01.05.2018

SITE: 1 New Square, WC2A 3SA			
PROJECT: Refurbishment			
COUNCIL: London Borough of Camden			
INTERIM: Propopsed Roof Plan			
SCALE	1:50@A3	STATUS:	PLANNING
DRAWN BY:	H	DRAWING DATE:	MAY 18

L24 - 112 P2