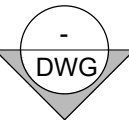

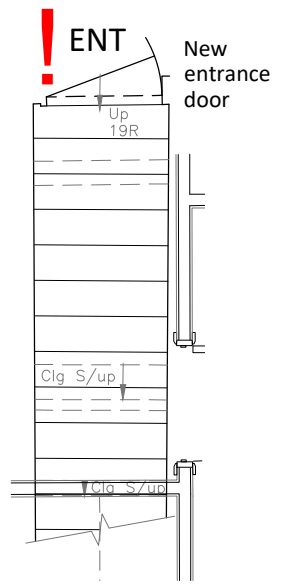
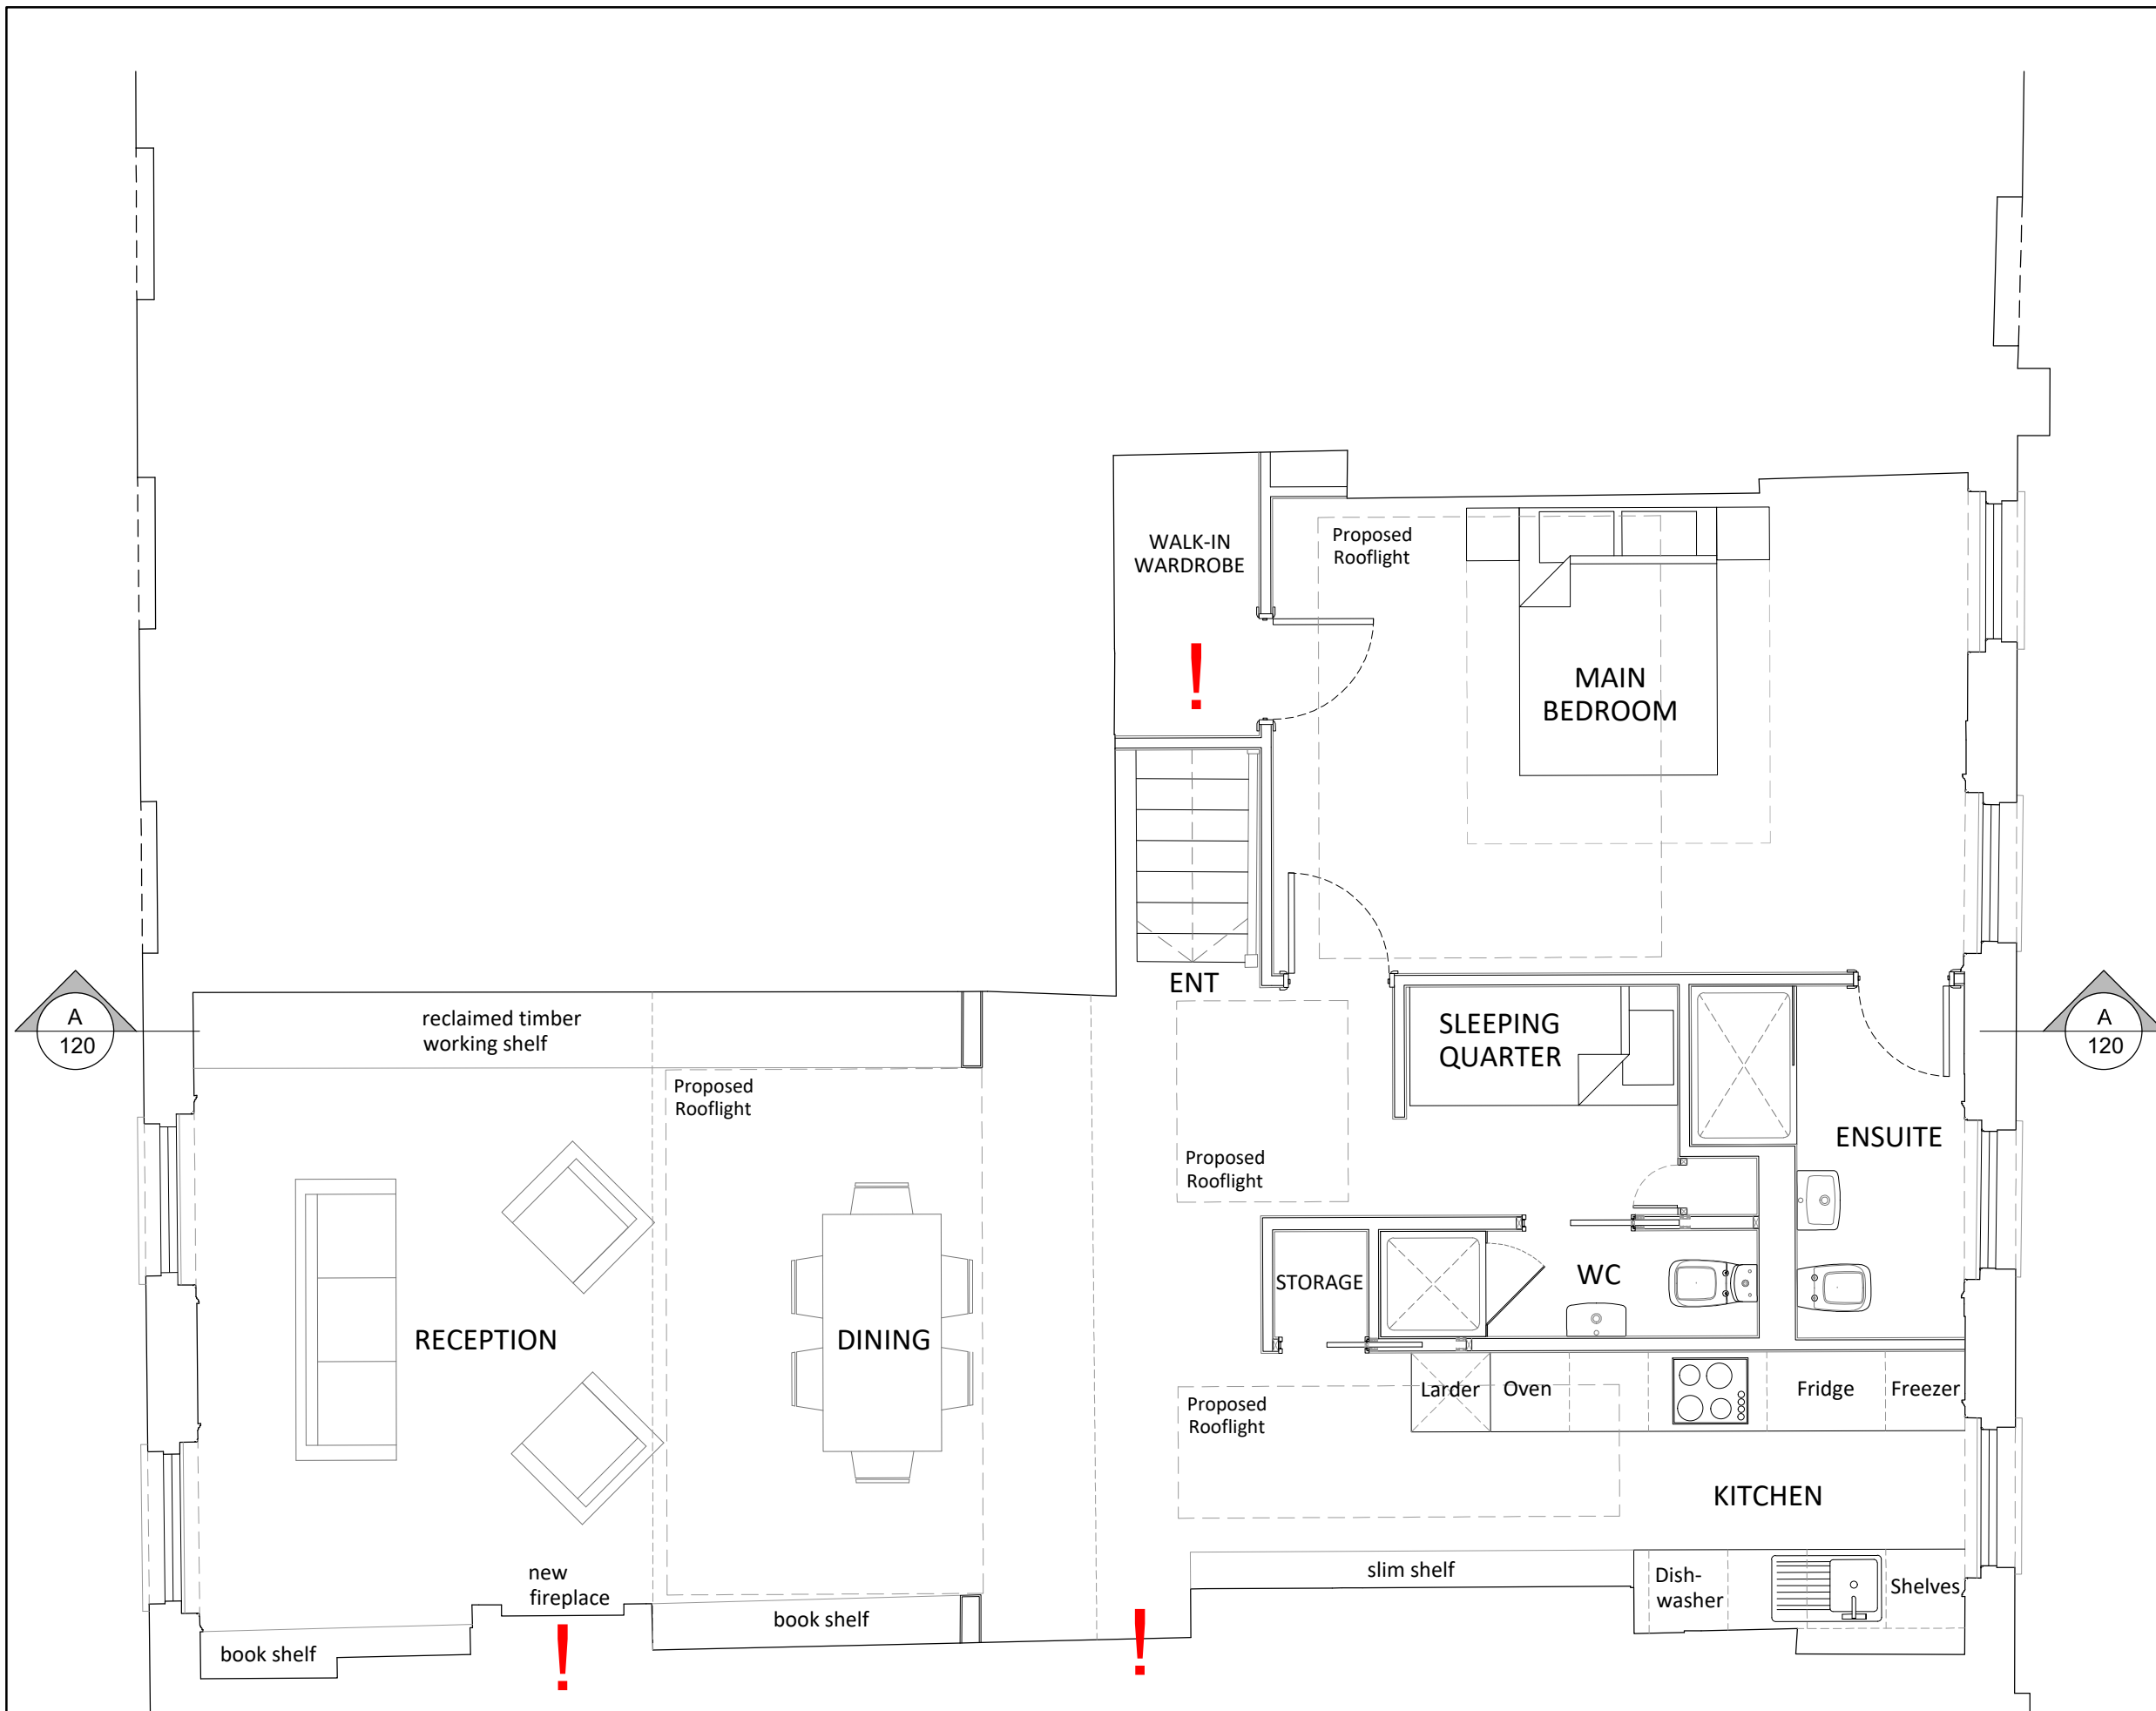


All dimensions to be checked on site.
Do not scale from this drawing
Drawings to be read in conjunction
with other consultant's information, all
drawings and specifications

 Section Drawing reference

 Surveyed Asbestos

Asbestos material removed, caution of any remaining fibres or Asbestos material. Inform Architect and Asbestos surveyor immediately.



PROPOSED SECOND FLOOR PLAN
SCALE 1:50

PROPOSED THIRD FLOOR PLAN
SCALE 1:50

P2 Camden council comments 20.08.2018
P1 Planning Submission 01.05.2018

SITE: **1 New Square, WC2A 3SA**

PROJECT: Refurbishment			
COUNCIL: London Borough of Camden			
INTERIM: Proposed Floor Plans			
SCALE	1:50@A3	STATUS:	PLANNING
DRAWN BY:	H	DRAWING DATE:	MAY 18

