




FIRST FLOOR PART ELEVATION.

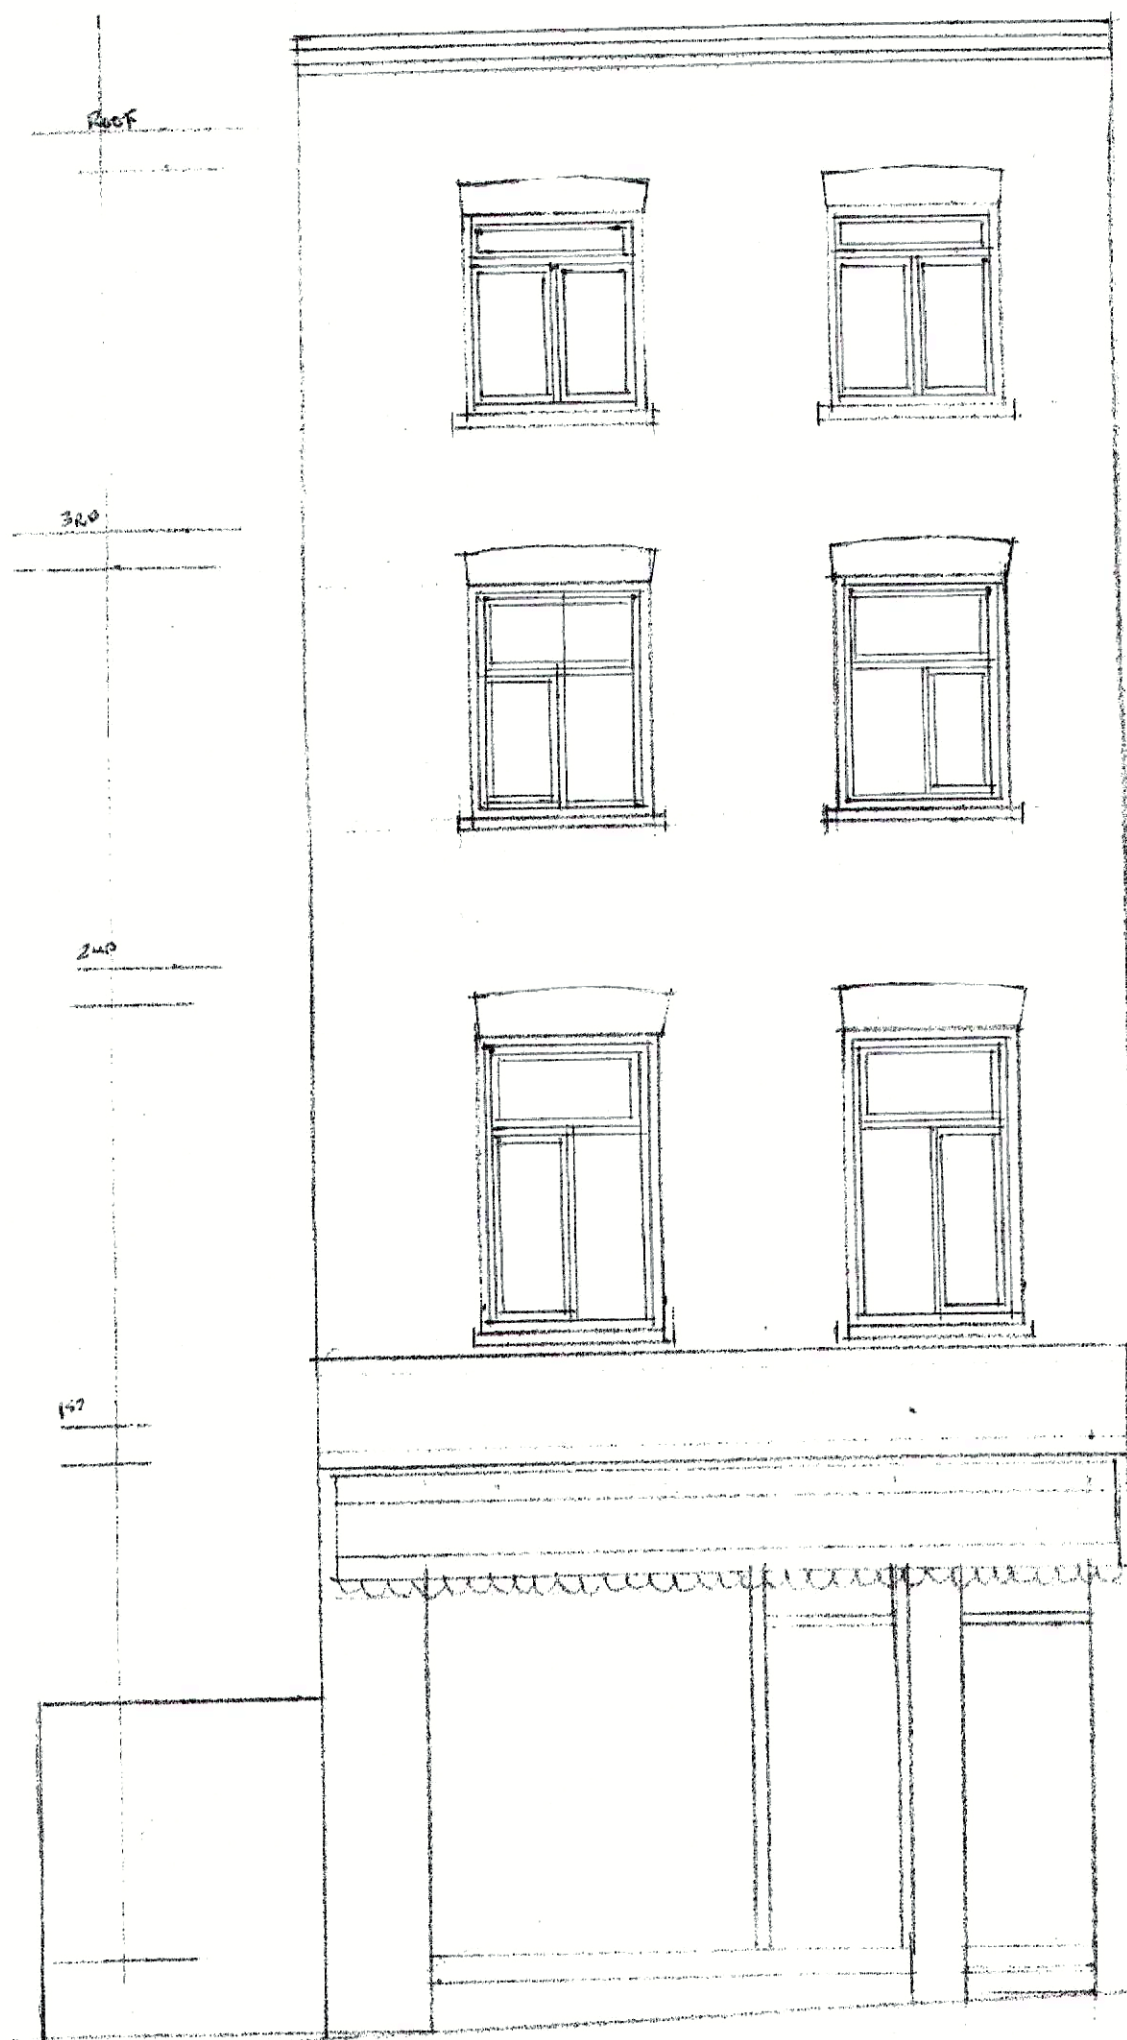

FRONT ELEVATION AS EXISTING / PROPOSED

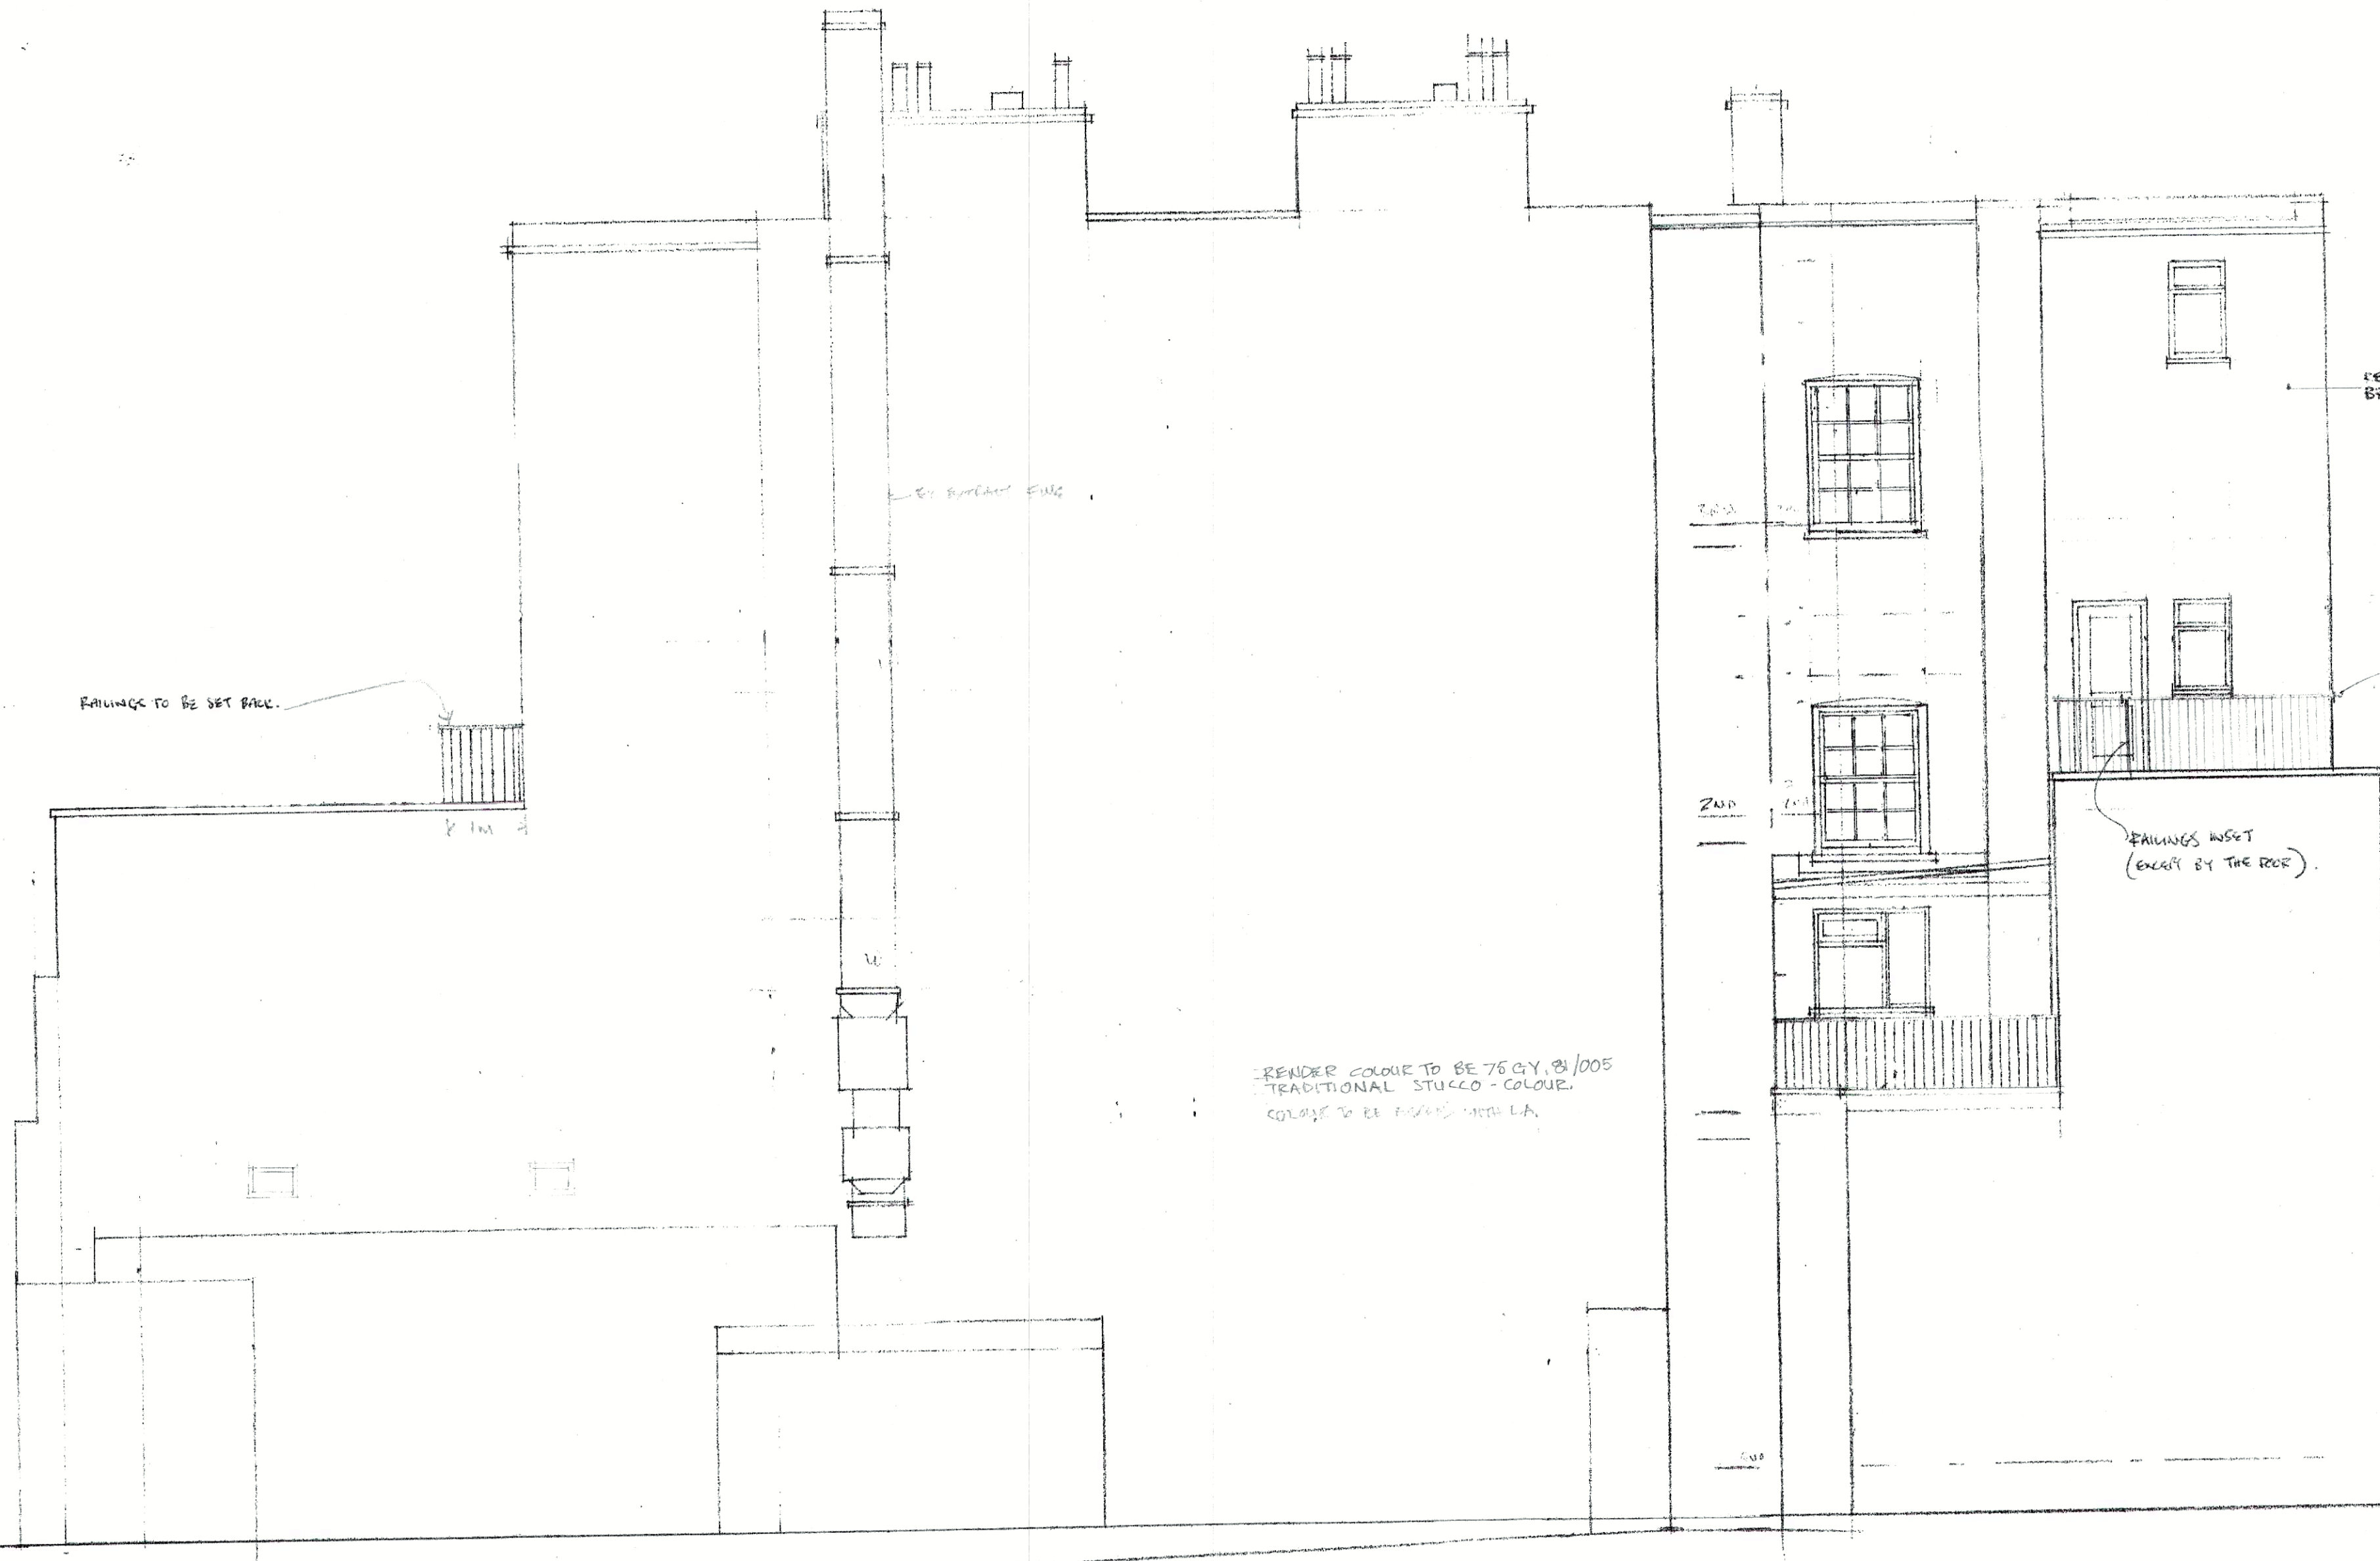

SIDE ELEVATION AS PROPOSED

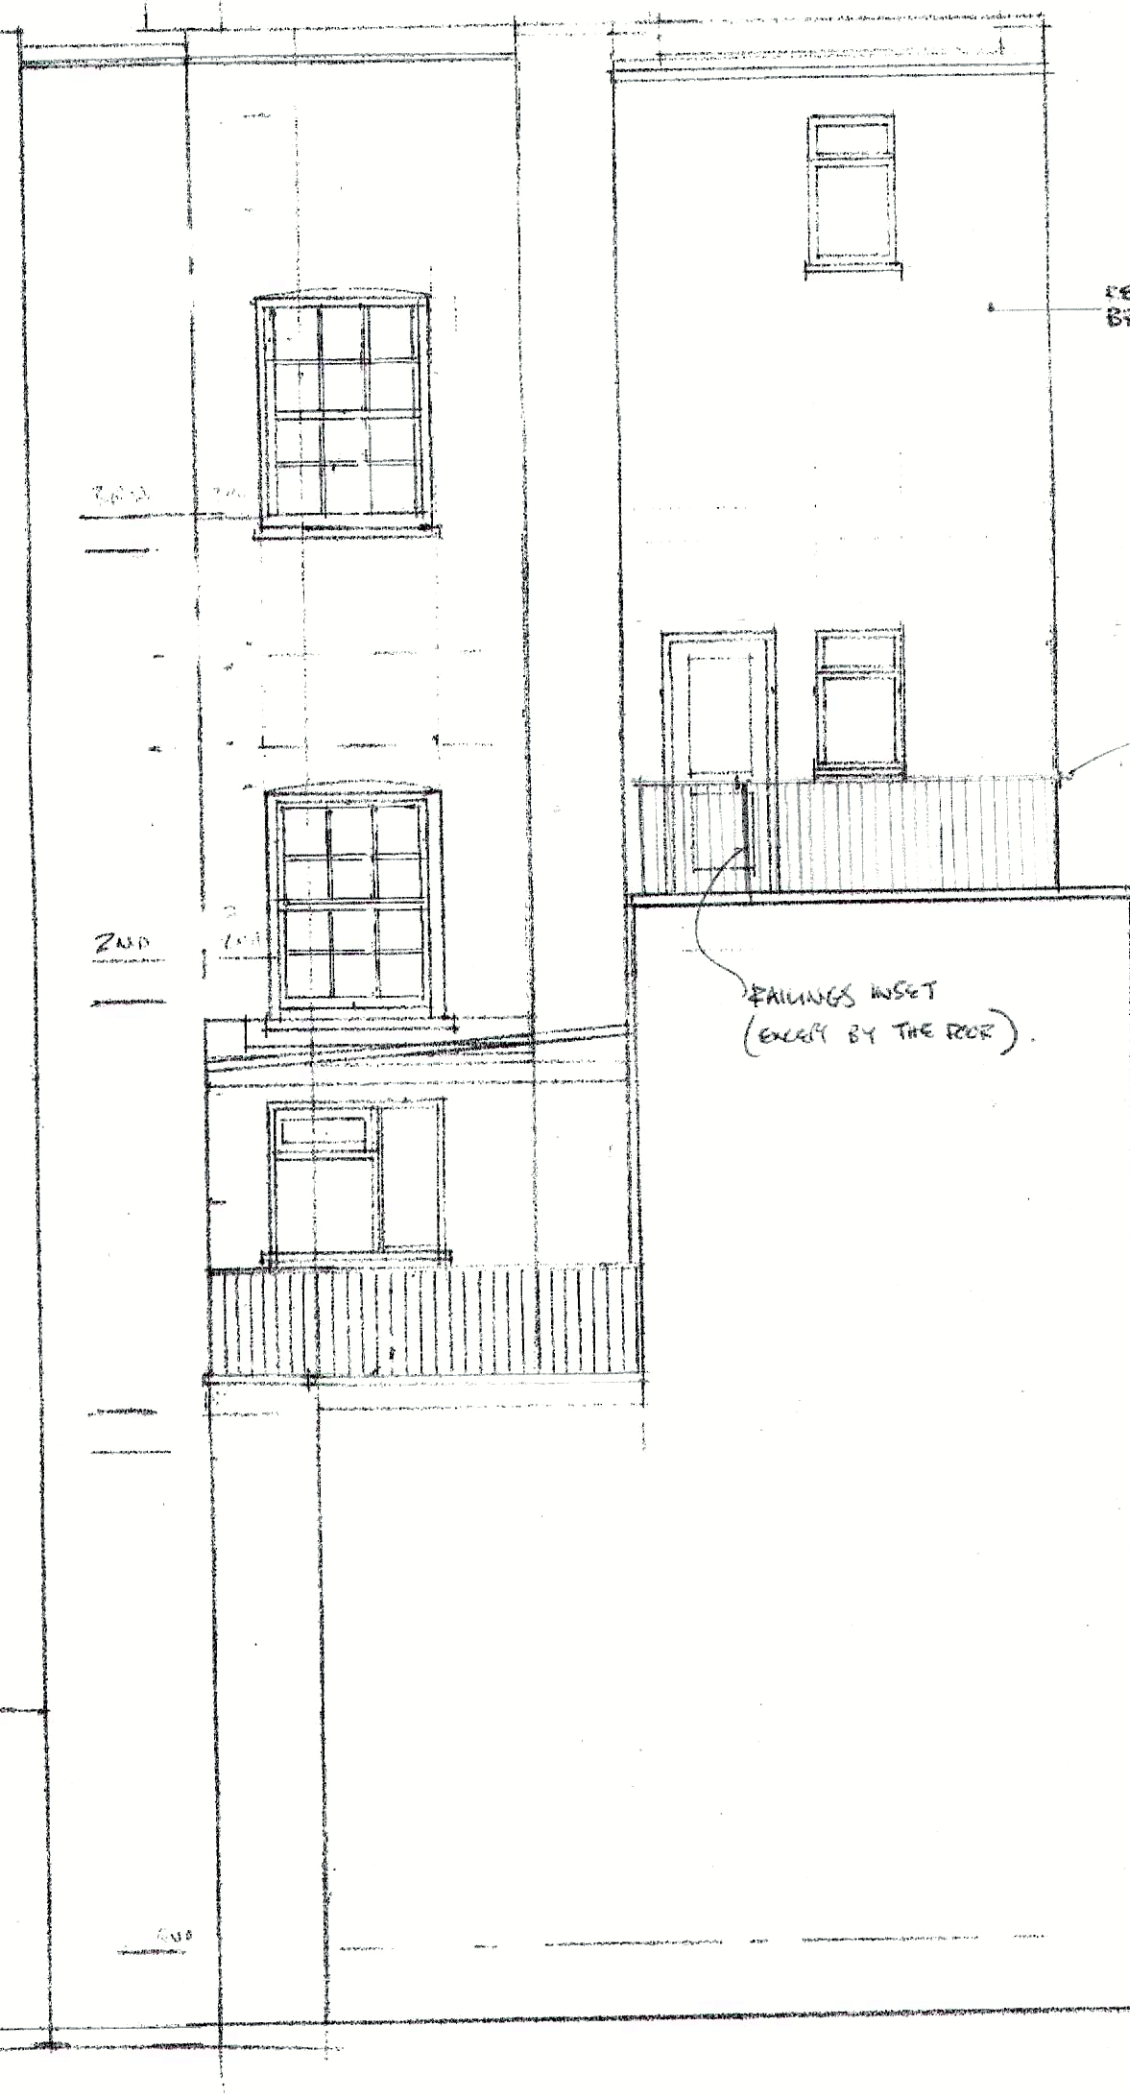


REAR ELEVATION AS PROPOSED

TERRACE COLOUR TO MATCH BRICKWORK OF FRONT FACADE.

THIRD

SECOND

- FIRST REV F RENDER COLOUR SPECIFIED 3-9-18
- REV E OFFICE SPACE DECREASE ADDED 20-7-18
- REV D RAILINGS SECOND FLOOR OMITTED SMALL WINDOWS 18-7-18
- REV C SMALL WINDOWS TO 2ND FLOOR PART 18-7-18
- REV B FINISHES + WINDOWS
- REV A RAILINGS ETC. AMENDED 6-7-18

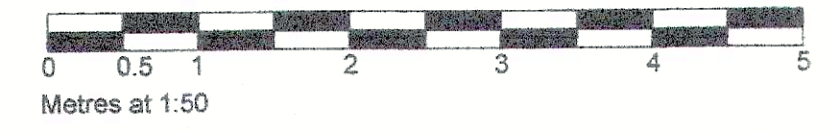

GND  
 DRG NO 2585/PR/03 REV F  
 ELEVATIONS AS PROPOSED  
 RE - 11 YORK WAY  
 CAMDEN, LONDON  
 ANGUS BROWN ARCHITECTS

SCALE 1:50