



PLANNING

NOTE:

Revision A 03/07/2018
Approved drawings overlaid

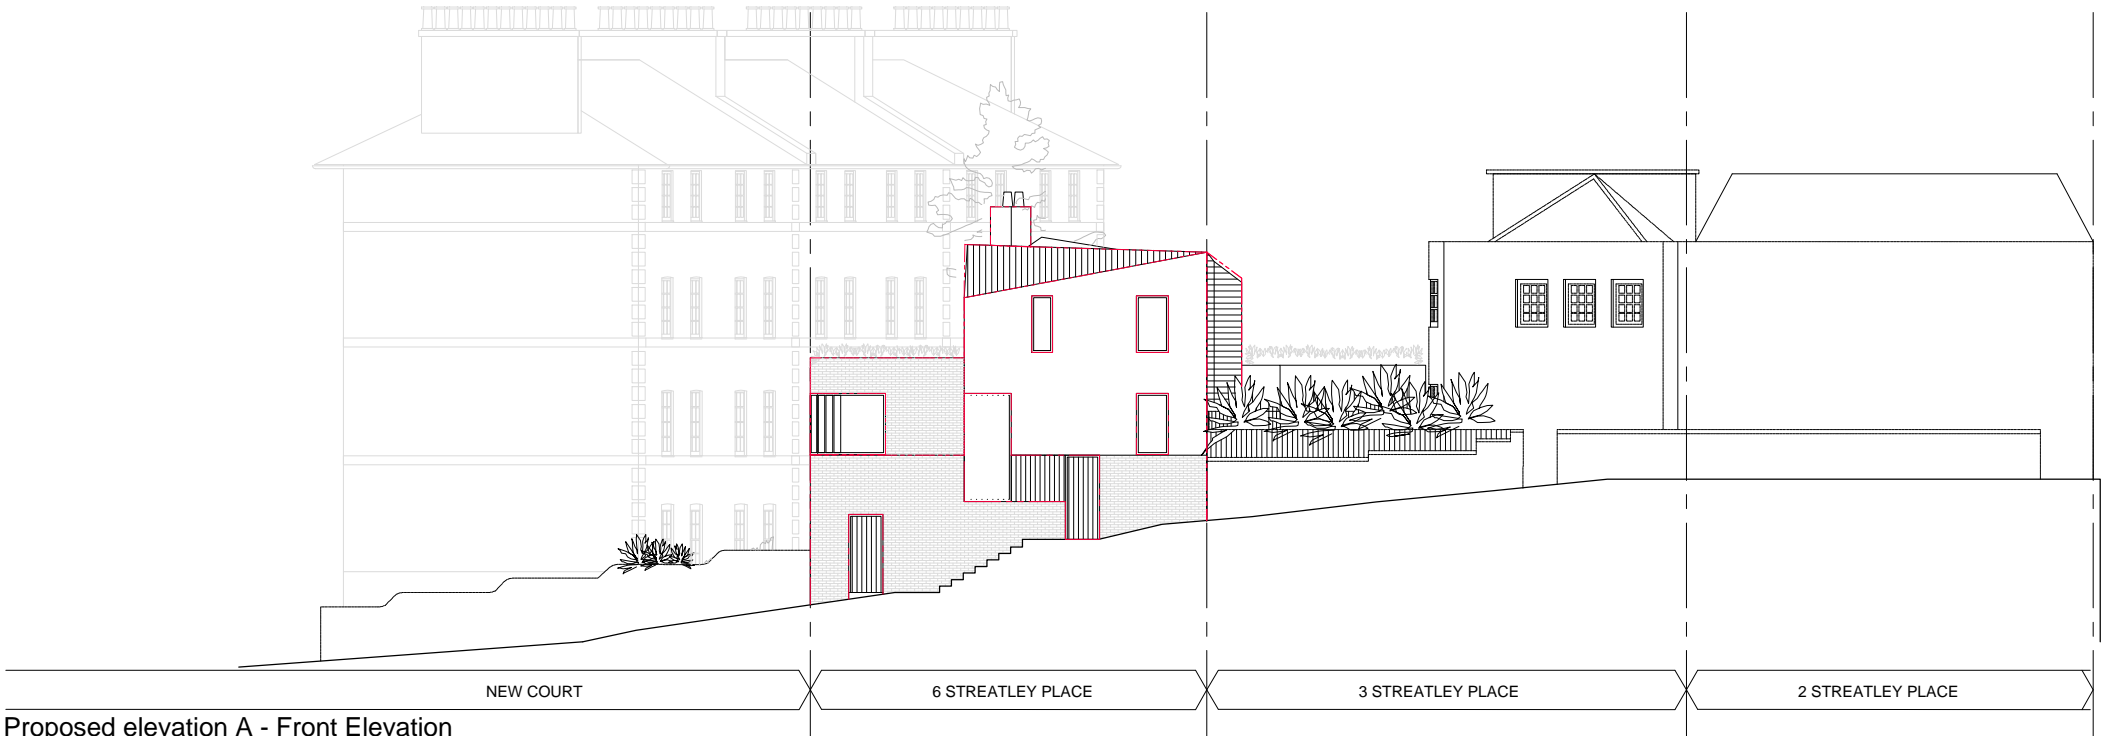


Proposed elevation A - Front Elevation
1:200 @ A3 & 1:100 @ A1

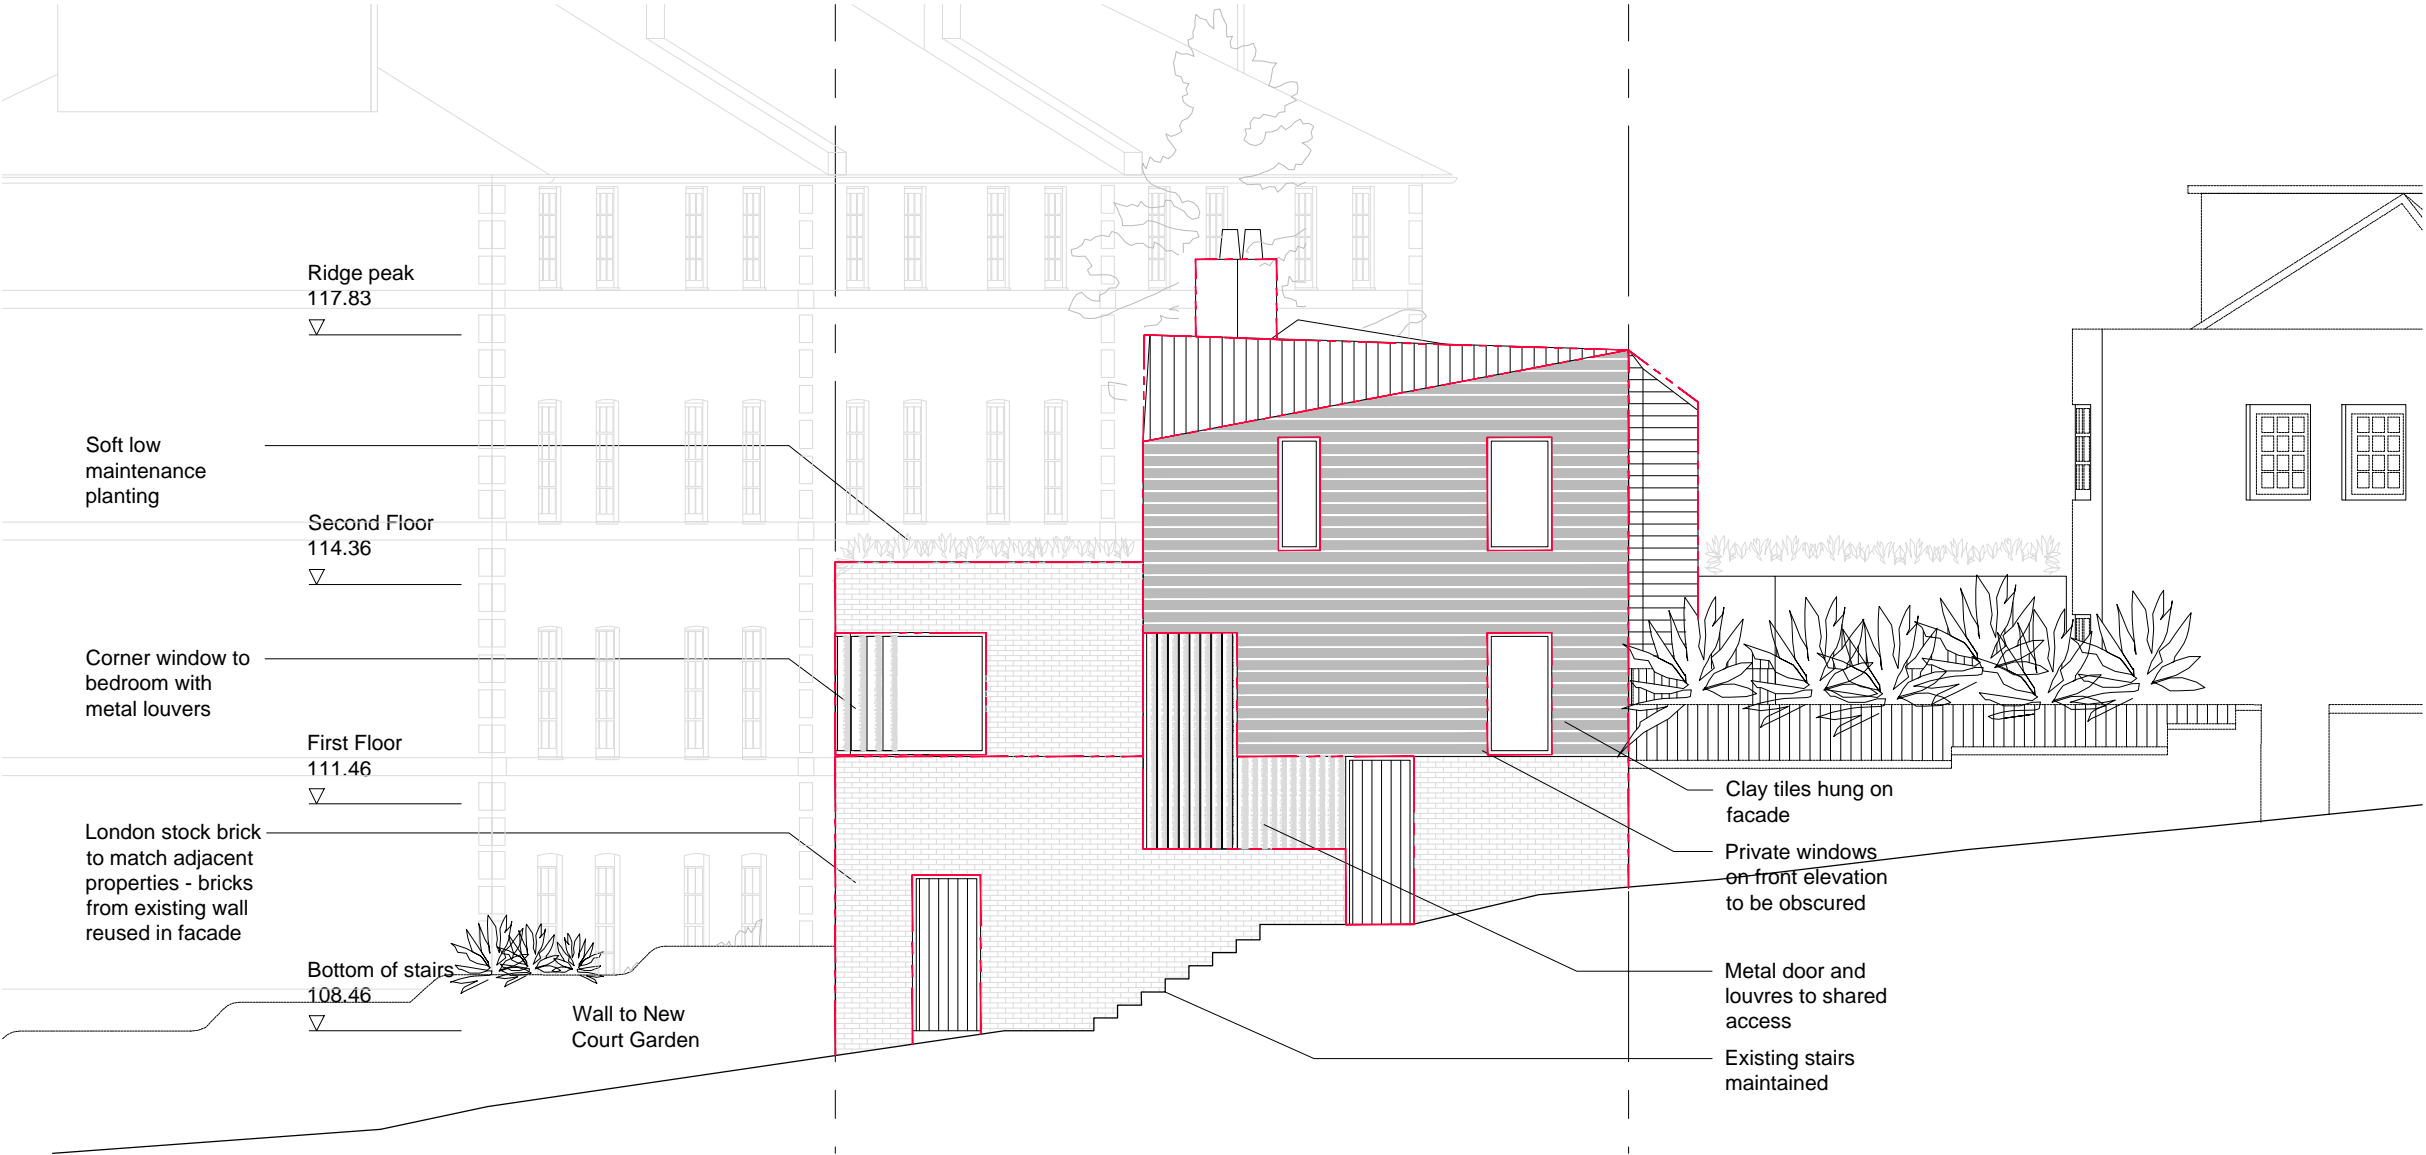

Proposed elevation A - Front Elevation
1:100 @ A3 & 1:50 @ A1

Scale 1:100

0m 1m 2m 4m 8m

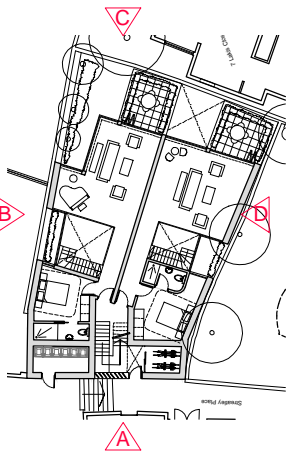

Martin Evans
Architects

18 Charlotte Road
London EC2A 3PB
tel 020 7729 2474

JOB
6 Streatley Place
London
NW3 1HP

TITLE
Proposed Elevation A
Front elevation

DATE 05.06.18

SCALE 1:100 @ A3

DRAWN G.R.

DRAWING NO. STRB-PL-GA-05A