
use figured dimensions only. copyright of design and drawing reserved. all dimensions must be confirmed on site prior to any construction work being undertaken setting out to be approved before fabrication.

> * indicates site dimension. ** indicates a critical dimension.

revision

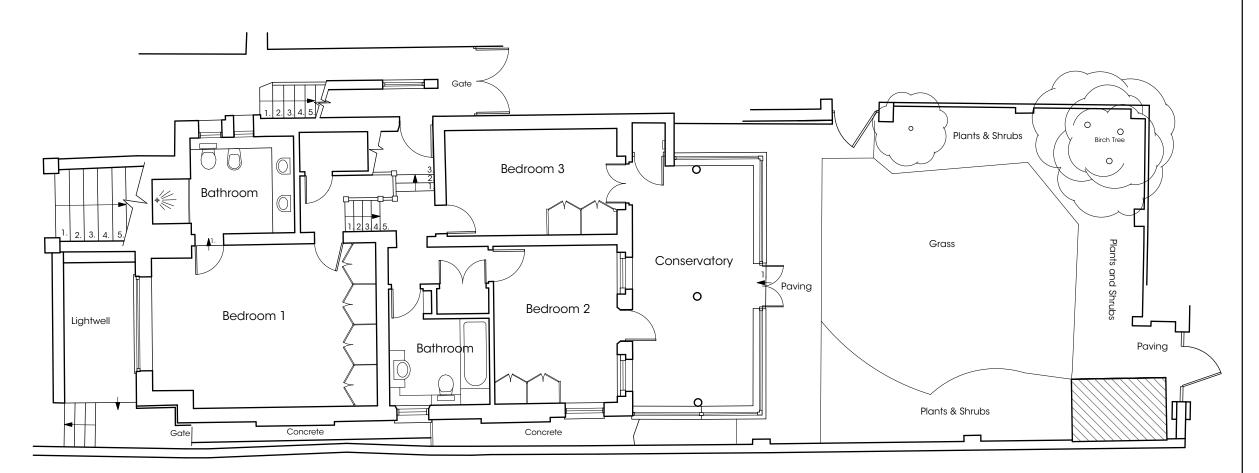

Existing Lower Ground Floor Plan

dnkdesign

client Mr & Mrs Scemama

project 37 Fairhazel Gardens

London NW6 3QN

Existing Lower Ground Floor Plan

drawing N° SC01.50


drawn by Raz scale 1:100 @ A3 date Mar 12

interior design consultants

use figured dimensions only. copyright of design and drawing reserved. all dimensions must be confirmed on site prior to any construction work being undertaken setting out to be approved before fabrication. * indicates site dimension. ** indicates a critical dimension.

revision

notes

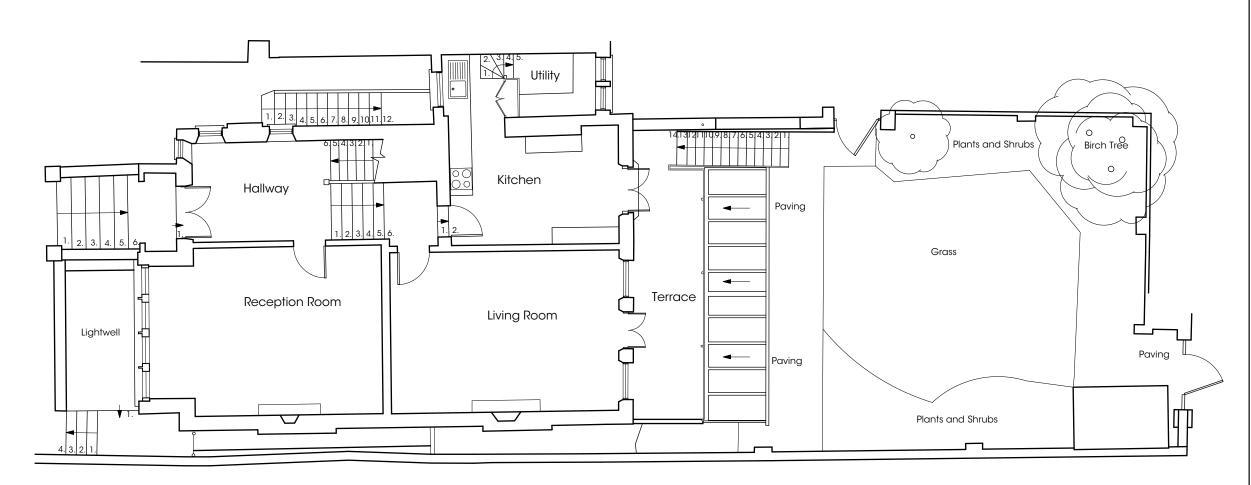

Existing Upper Ground Floor Plan

dnkdesign

client Mr & Mrs Scemama

project 37 Fairhazel Gardens London NW6 3QN

Existing Upper Ground Floor Plan

drawing N° SC01.51

drawn by Raz scale 1:100 @ A3 date Mar 12

interior design consultants



Existing Rear Elevation

use figured dimensions only. copyright of design and drawing reserved. all dimensions must be confirmed on site prior to any construction work being undertaken setting out to be approved

* indicates site dimension.

** indicates a critical dimension.

revision


dnkdesign

	Mr & Mrs Scemama
project	37 Fairhazel Gardens London NW6 3QN

Existing Rear Elevation

drawing N°	SC01.52	rev	
drawn by		date	Mar 1:
scale	1:100 @ A3		

interior design consultants
34 fortune green road london nw6 1uj
† 020 7813 2945 f 020 7813 0609
• dnkdesign@blueyonder.co.uk

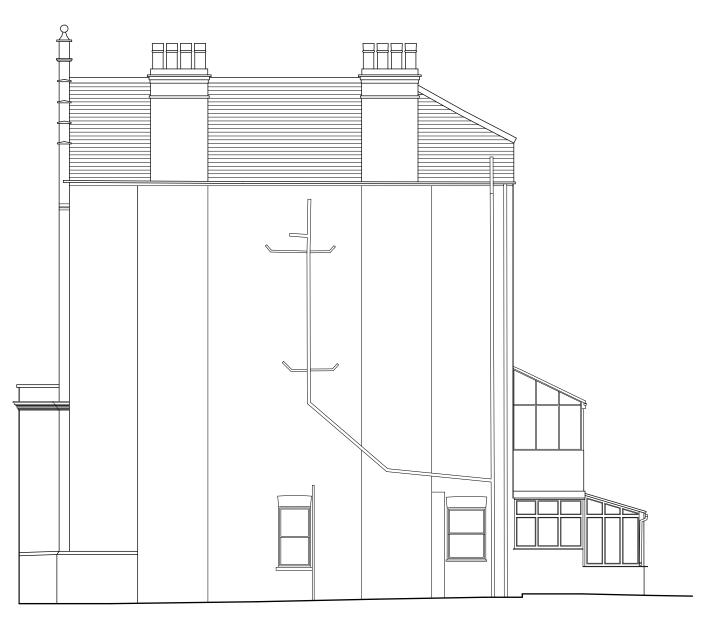

Existing Side Elevation

use figured dimensions only. copyright of design and drawing reserved. all dimensions must be confirmed on site prior to any construction work being undertaken setting out to be approved

* indicates site dimension.


** indicates a critical dimension.

revision

dnkdesign

client	Mr & Mrs Scemama				
project	37 Fairhazel Gardens London NW6 3QN				
title	Existing Side Elevation				
drawing N°	SC01.53 rev				
drawn by	Raz date	Mar 12			
scale	1:100 @ A3				

interior design consultants
34 fortune green road london nw6 1uj
† 020 7813 2945 † 020 7813 0609
• dnkdesign@blueyonder.co.uk

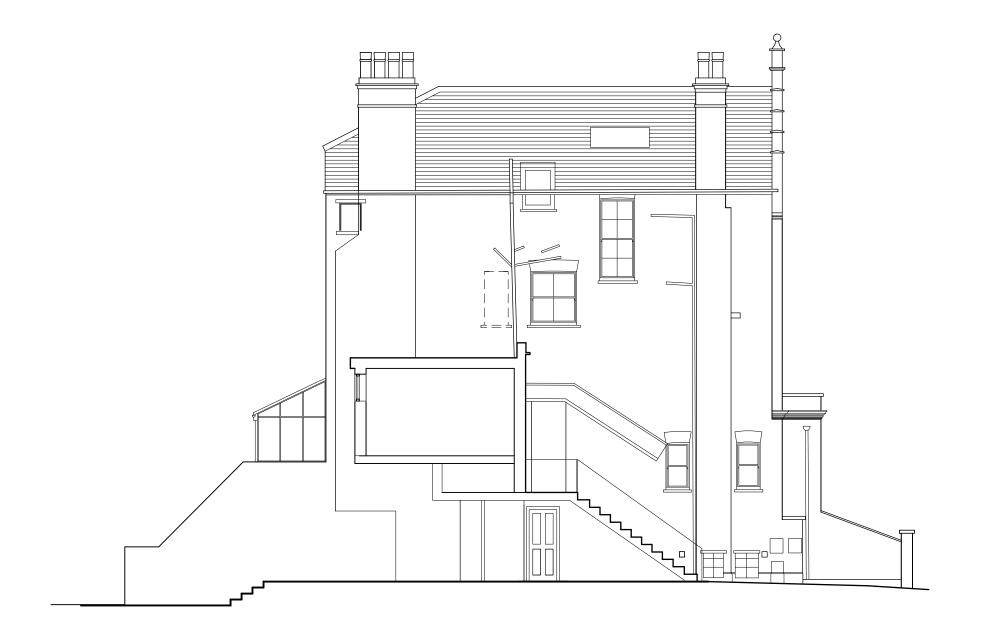

Existing Side Elevation

use figured dimensions only. copyright of design and drawing reserved. all dimensions must be confirmed on site prior to any construction work being undertaken setting out to be approved before fabrication.

> * indicates site dimension. ** indicates a critical dimension.

revision

A - apr 12 - glazed canopy added

dnkdesign


client Mr & Mrs Scemama

project 37 Fairhazel Gardens London NW6 3QN

Existing Side Elevation

drawing N° SC01.54 rev A date Mar 12 drawn by Raz

interior design consultants

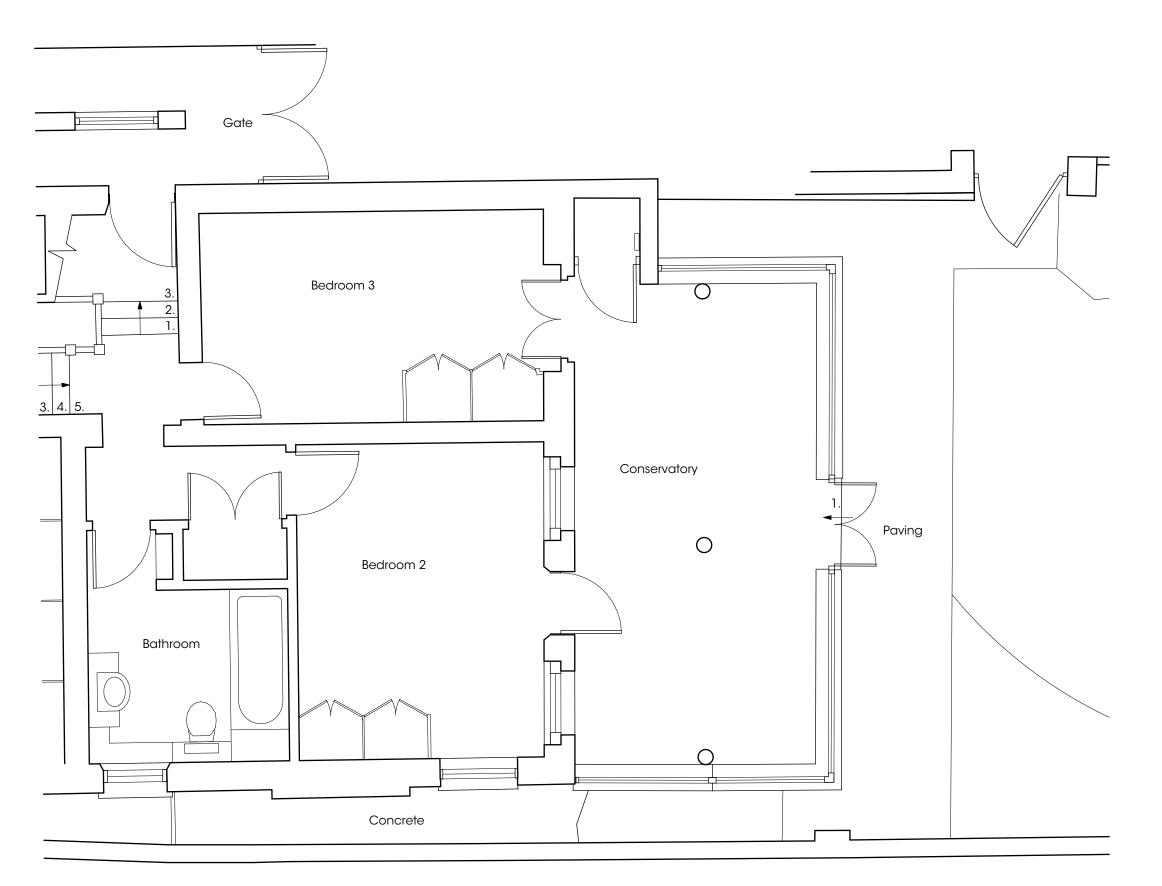

Part Plan - Existing Lower Ground Floor Plan

use figured dimensions only. copyright of design and drawing reserved. all dimensions must be confirmed on site prior to any construction work being undertaken setting out to be approved before fabrication.

* indicates site dimension.

** indicates a critical dimension.

revision

dnkdesign


client Mr & Mrs Scemama

project 37 Fairhazel Gardens London NW6 3QN

Existing Lower Ground
Part Floor Plan

drawing N° SC01.46 drawn by Raz scale 1:50 @ A3 date Mar 12

> interior design consultants 34 fortune green road london nw6 1uj † 020 7813 2945 † 020 7813 0609 • dnkdesign@blueyonder.co.uk

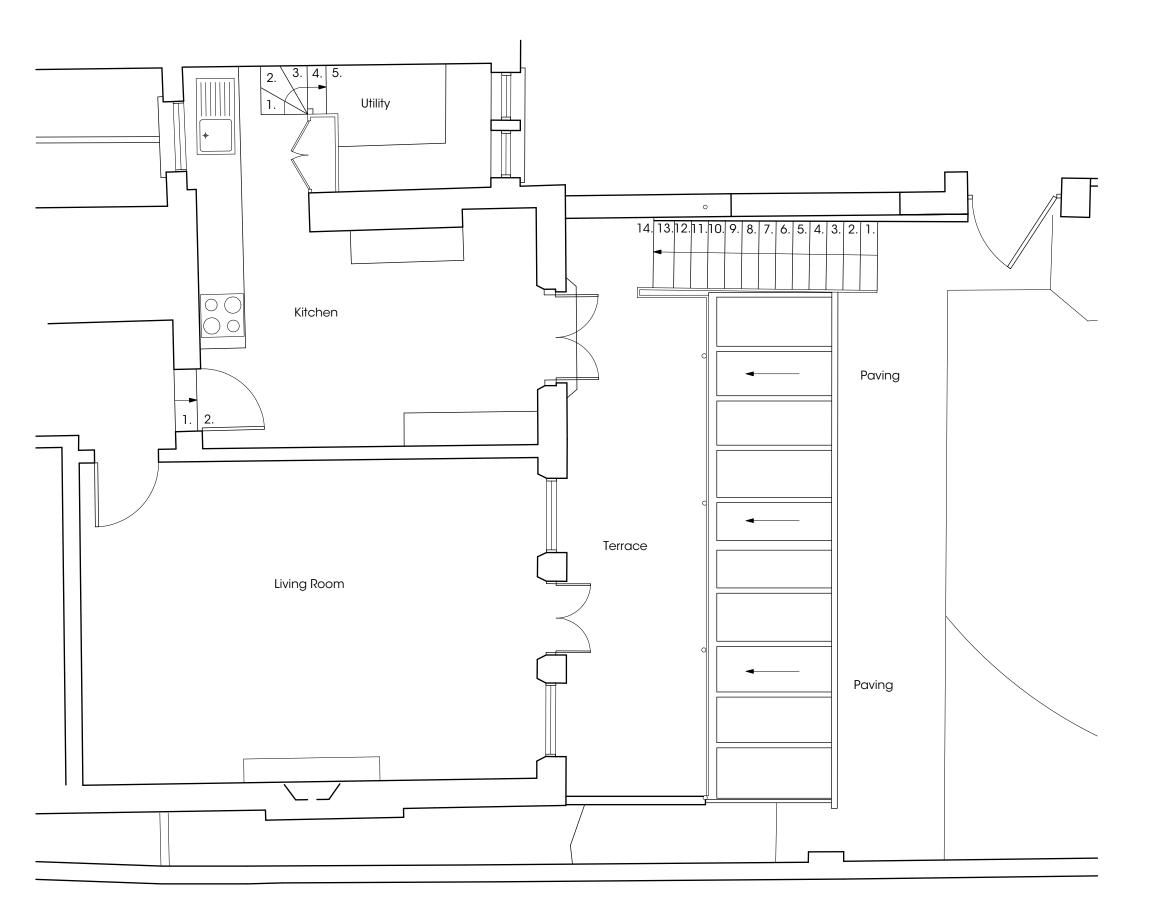

Part Plan - Existing Upper Ground Floor Plan

use figured dimensions only. copyright of design and drawing reserved. all dimensions must be confirmed on site prior to any construction work being undertaken setting out to be approved before fabrication.

> * indicates site dimension. ** indicates a critical dimension.

revision



client Mr & Mrs Scemama

project 37 Fairhazel Gardens London NW6 3QN

Existing Upper Ground Part Floor Plan

drawing N° SC01.47 date Mar 12 drawn by

interior design consultants

Existing Side Elevation



notes

use figured dimensions only. copyright of design and drawing reserved. all dimensions must be confirmed on site prior to any construction work being undertaken setting out to be approved before fabrication.

* indicates site dimension.

** indicates a critical dimension.

revision

dnkdesign


client Mr & Mrs Scemama

project 37 Fairhazel Gardens London NW6 3QN

Existing Side Elevation and Existing Extension Section

drawing N° SC01.48 drawn by Raz date Mar 12

interior design consultants

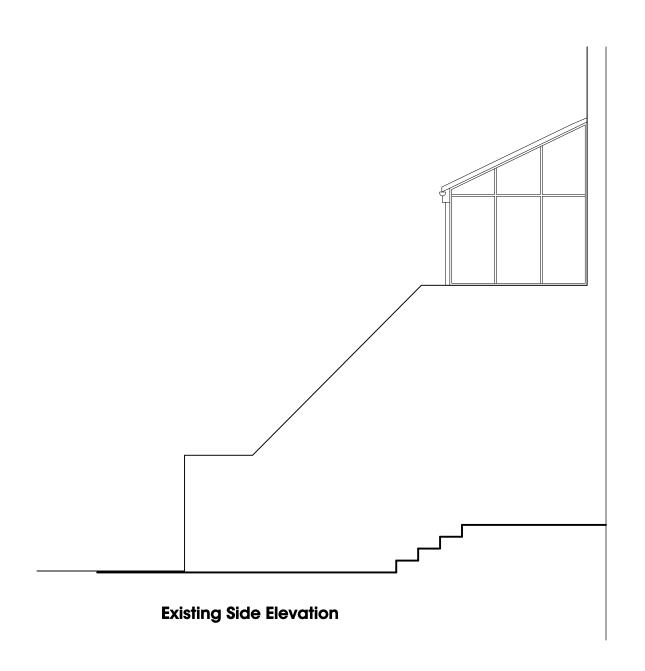

use figured dimensions only. copyright of design and drawing reserved. all dimensions must be confirmed on site prior to any construction work being undertaken setting out to be approved before fabrication.

* indicates site dimension.

** indicates a critical dimension.

revision

dnkdesign

client Mr & Mrs Scemama

project 37 Fairhazel Gardens London NW6 3QN

Existing Side Elevation

drawing N° SC01.49
drawn by RCZ
scale 1:50 @ A3 date Mar 12

interior design consultants
34 fortune green road london nw6 1uj
† 020 7813 2945 † 020 7813 0609 • dnkdesign@blueyonder.co.uk