



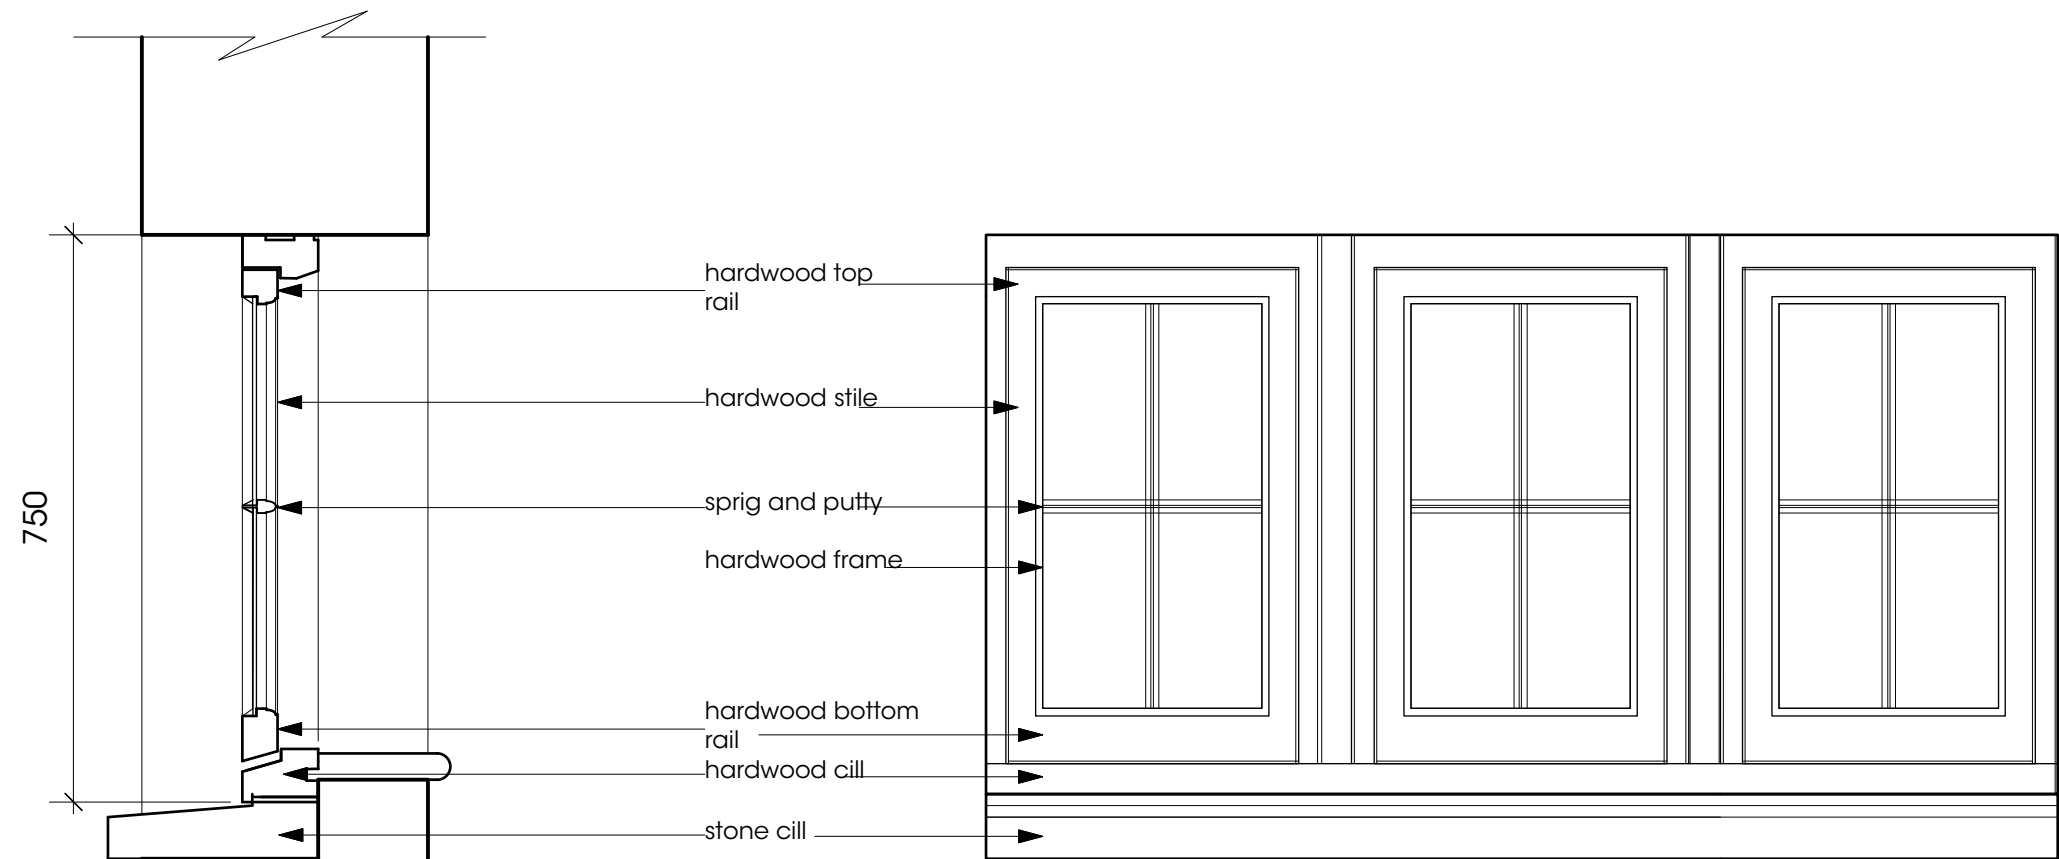

Typical Window Elevation

Typical Window Section

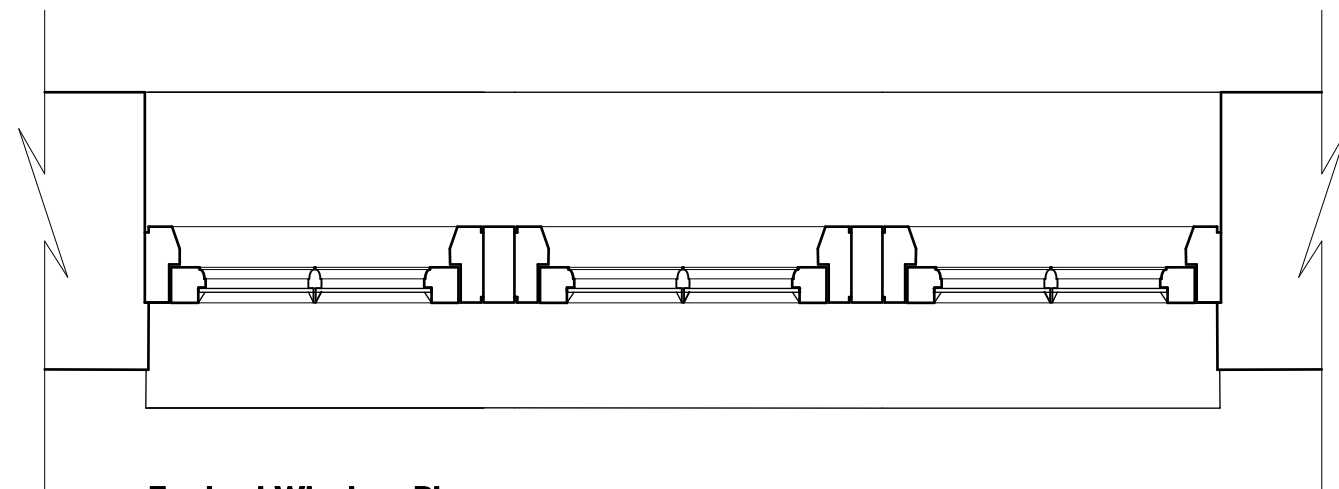

Typical Window Plan

notes

use figured dimensions only.
copyright of design and drawing reserved.
all dimensions must be confirmed on site
prior to any construction work being
undertaken setting out to be approved
before fabrication.


* indicates site dimension.
** indicates a critical dimension.

revision

dnkdesign

client	Mr & Mrs Scemama		
project	37 Fairhazel Gardens London NW6 3QN		
title	Typical New Window Details		
drawing N°	SC01.68	rev	
drawn by	Raz	date	Mar 12
scale	1:10 @ A3		

interior design consultants
34 fortune green road london nw6 1uj
t 020 7813 2945 f 020 7813 0609
e dnkdesign@blueyonder.co.uk

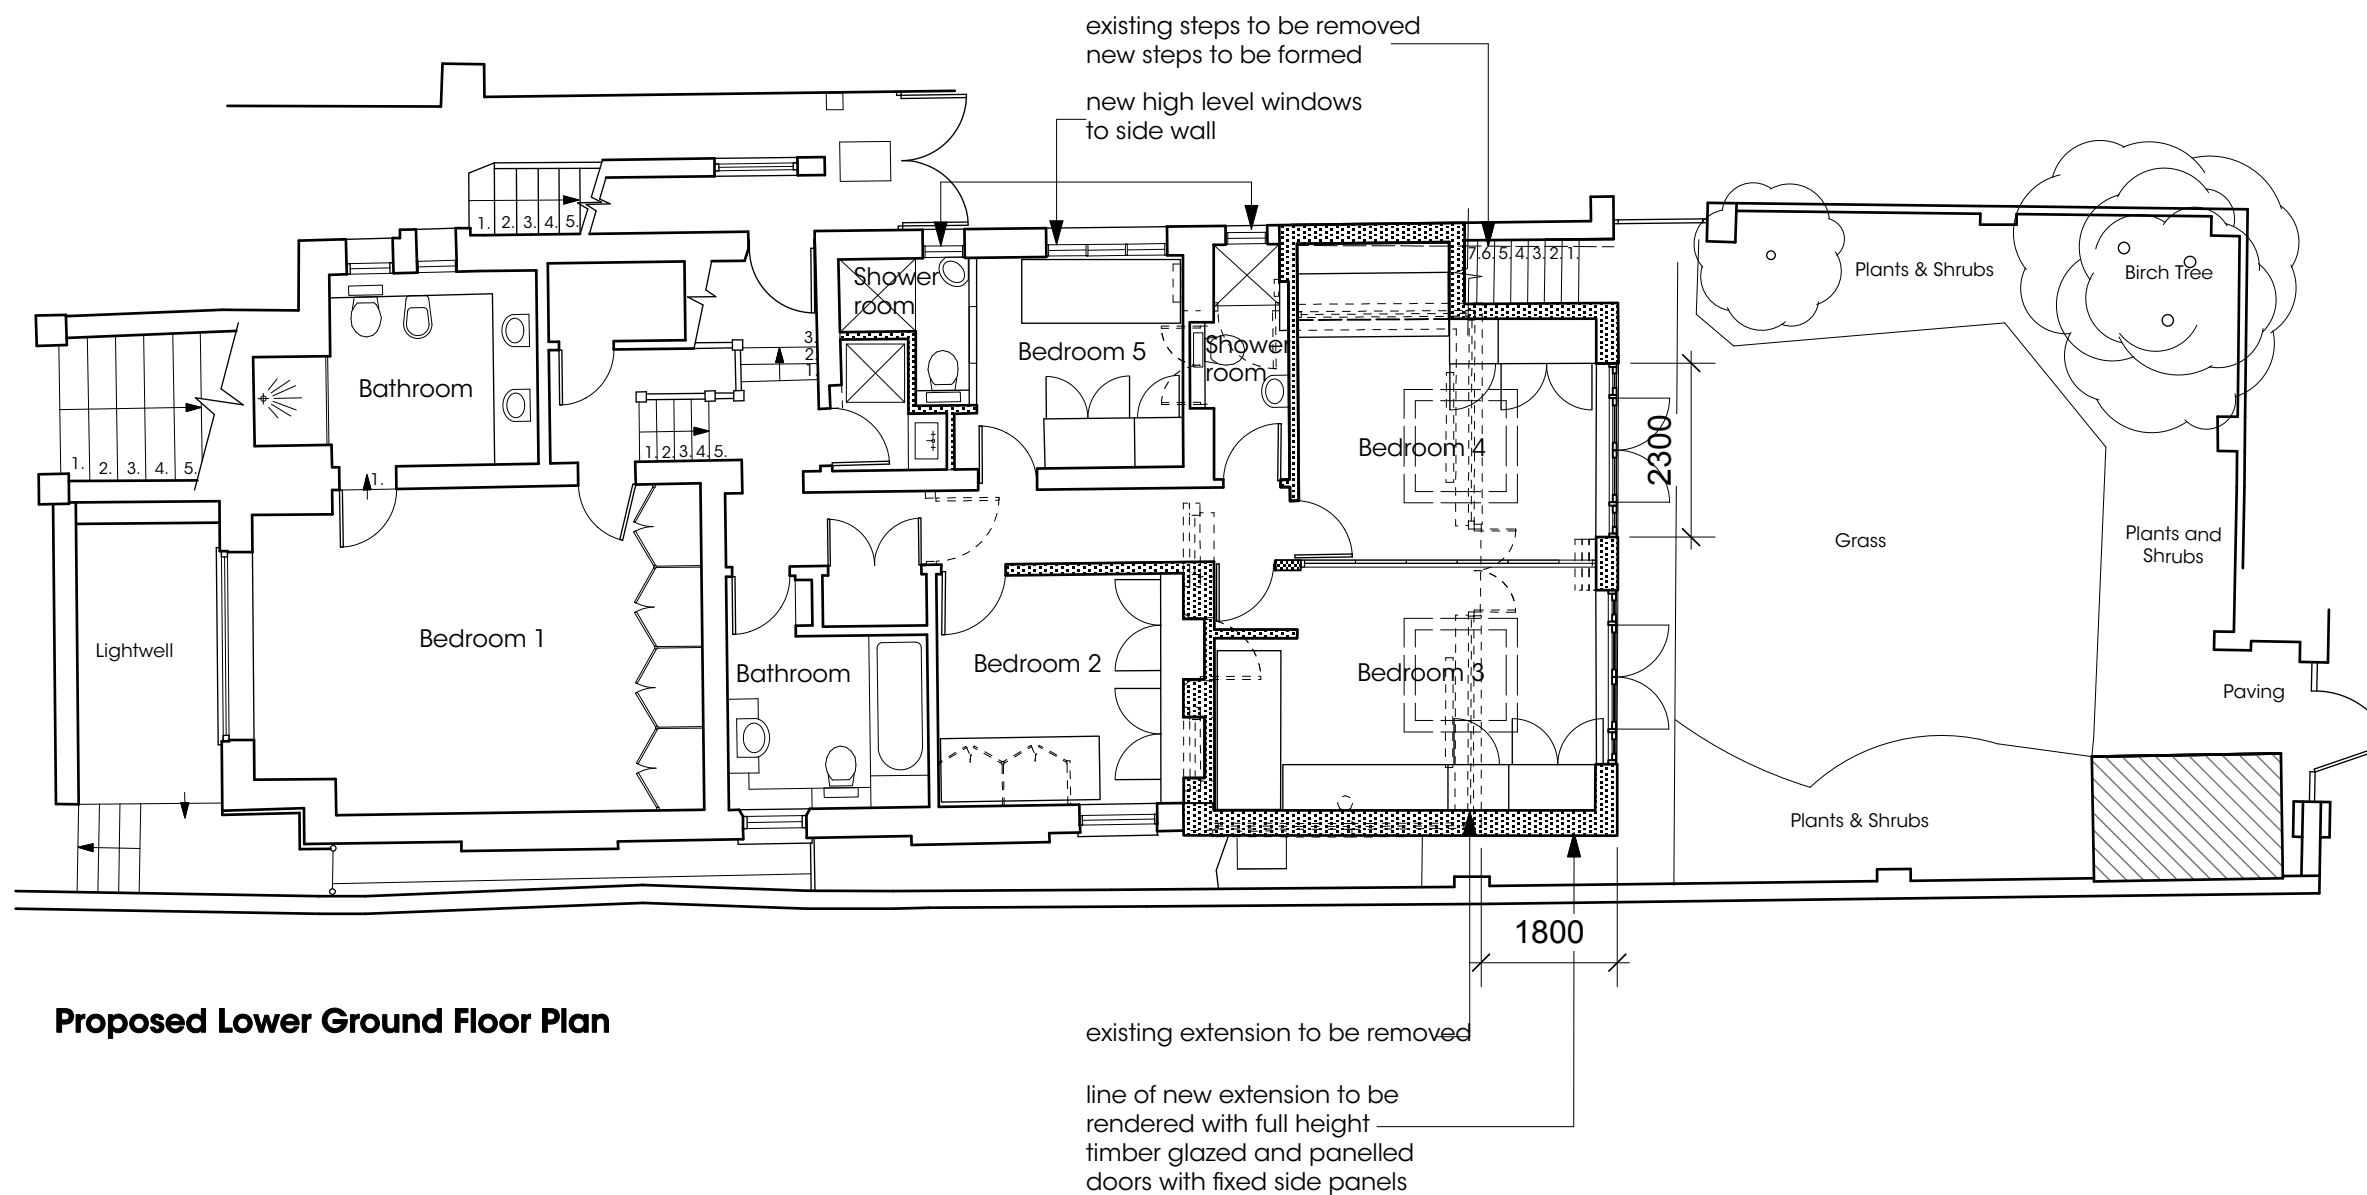

Proposed Lower Ground Floor Plan

notes

use figured dimensions only.
copyright of design and drawing reserved.
all dimensions must be confirmed on site
prior to any construction work being
undertaken setting out to be approved
before fabrication.


* indicates site dimension.
** indicates a critical dimension.

revision

dnkdesign

client	Mr & Mrs Scemama		
project	37 Fairhazel Gardens London NW6 3QN		
title	Proposed Lower Ground Floor Plan		
drawing N°	SC01.55	rev	
drawn by	Raz	date	Mar 12
scale	1:100 @ A3		

interior design consultants
34 fortune green road london nw6 1uj
t 020 7813 2945 f 020 7813 0609
e dnkdesign@blueyonder.co.uk

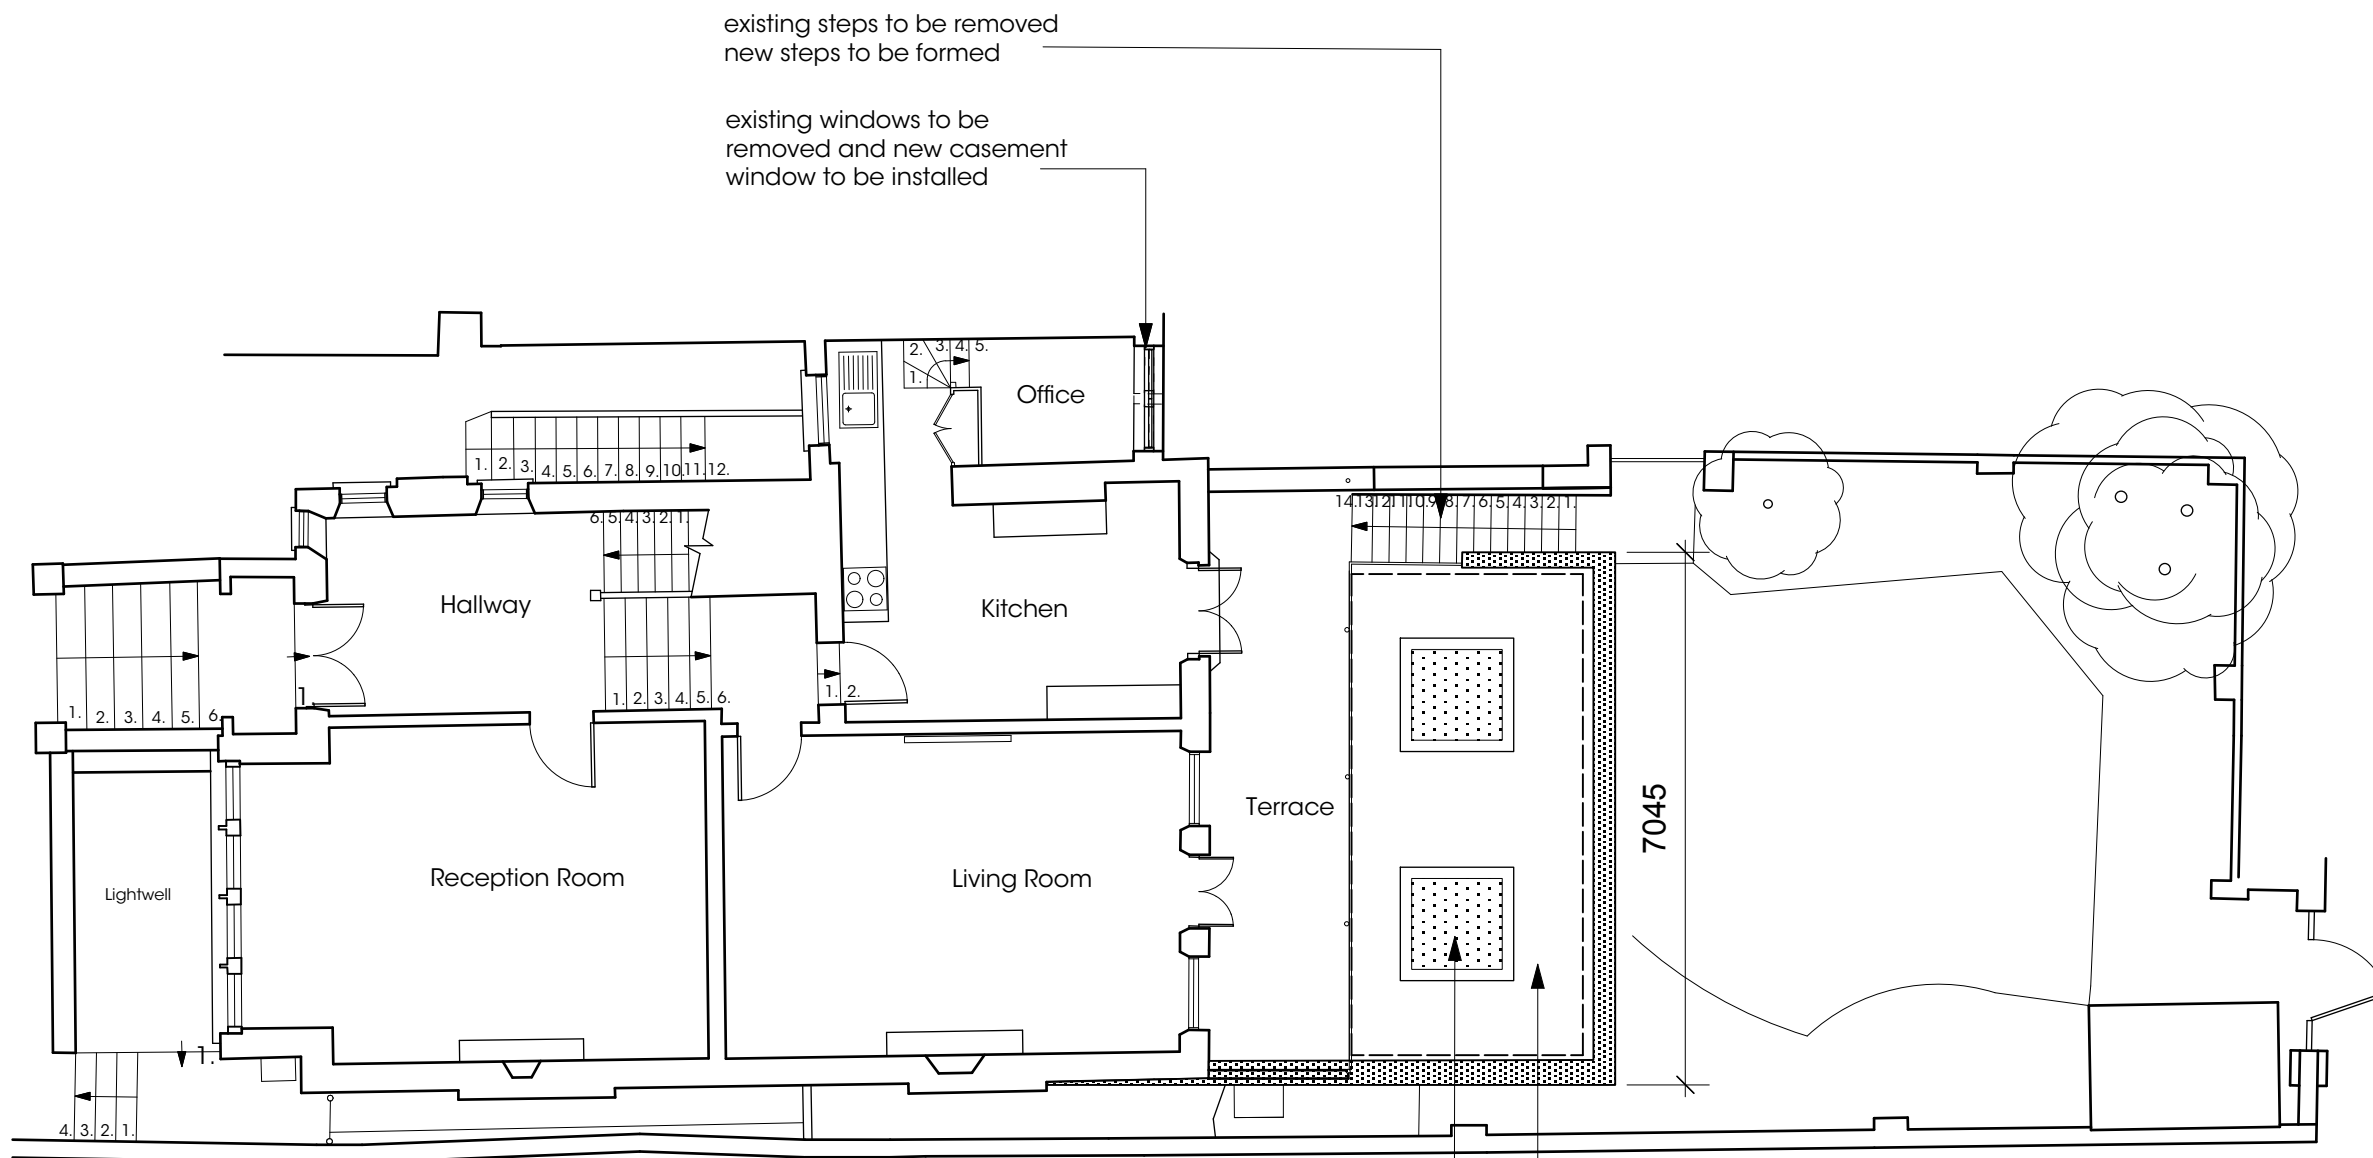

Proposed Upper Ground Floor Plan

notes

use figured dimensions only.
copyright of design and drawing reserved.
all dimensions must be confirmed on site
prior to any construction work being
undertaken setting out to be approved
before fabrication.

* indicates site dimension.
** indicates a critical dimension.

revision

dnkdesign

client	Mr & Mrs Scemama		
project	37 Fairhazel Gardens London NW6 3QN		
title	Proposed Upper Ground Floor Plan		
drawing N°	SC01.56	rev	
drawn by	Raz	date	Mar 12
scale	1:100 @ A3		

interior design consultants
34 fortune green road london nw6 1uj
↑ 020 7813 2945 ↓ 020 7813 0609
● dnkdesign@blueyonder.co.uk

notes

use figured dimensions only.
copyright of design and drawing reserved.
all dimensions must be confirmed on site
prior to any construction work being
undertaken setting out to be approved
before fabrication.

* indicates site dimension.
** indicates a critical dimension.


revision

dnkdesign

client	Mr & Mrs Scemama		
project	37 Fairhazel Gardens London NW6 3QN		
title	Proposed Rear Elevation		
drawing N°	SC01.57	rev	
drawn by	Raz	date	Mar 12
scale	1:100 @ A3		

interior design consultants
34 fortune green road london nw6 1uj
f 020 7813 2945 f 020 7813 0609
e dnkdesign@blueyonder.co.uk



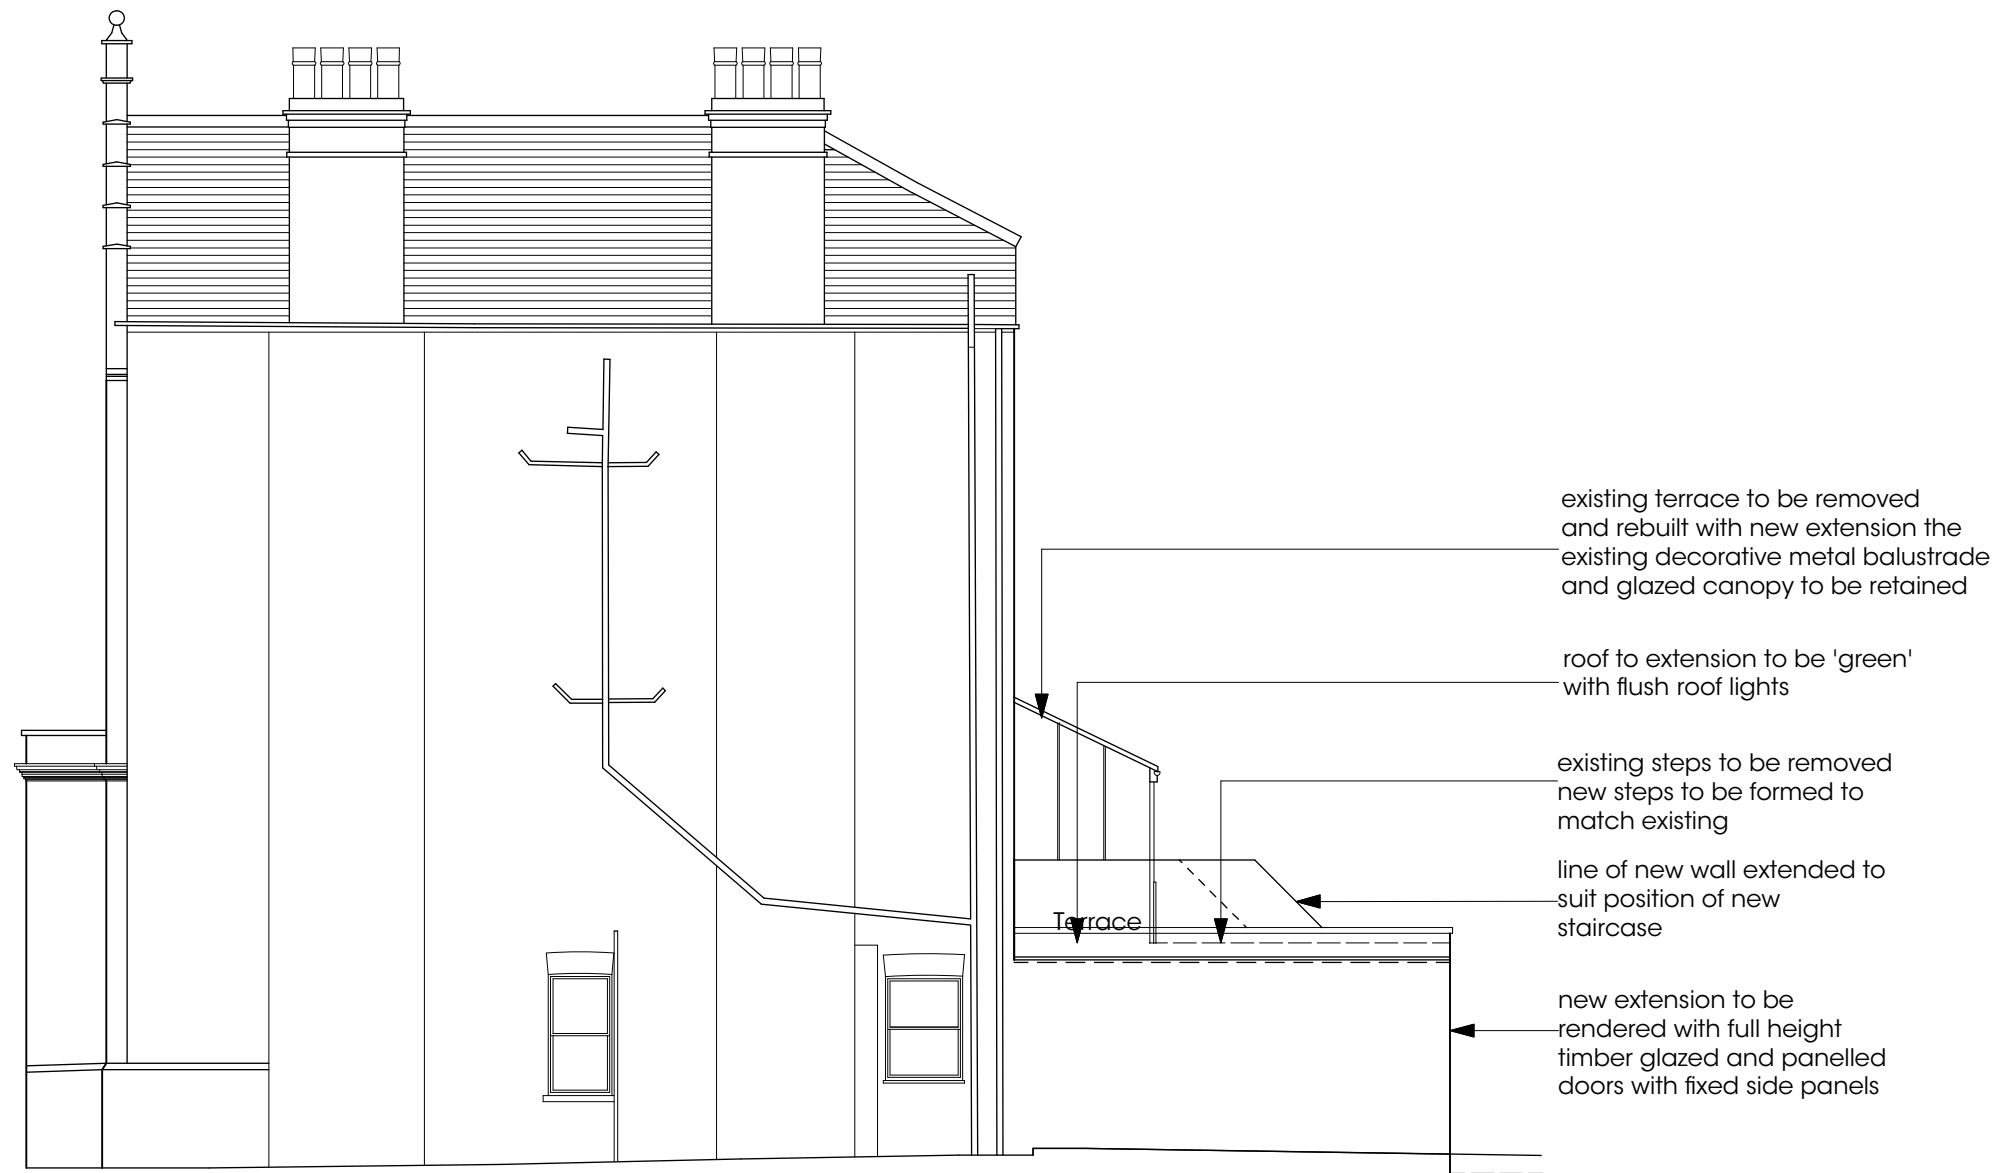

Proposed Side Elevation


notes

use figured dimensions only.
copyright of design and drawing reserved.
all dimensions must be confirmed on site
prior to any construction work being
undertaken setting out to be approved
before fabrication.

* indicates site dimension.
** indicates a critical dimension.

revision

dnkdesign			
client	Mr & Mrs Scemama		
project	37 Fairhazel Gardens London NW6 3QN		
title	Proposed Side Elevation		
drawing N°	SC01.58	rev	
drawn by	Raz	date	Mar 12
scale	1:100 @ A3		
interior design consultants			
34 fortune green road london nw6 1uj			
f 020 7813 2945 f 020 7813 0609			
e dnkdesign@blueyonder.co.uk			

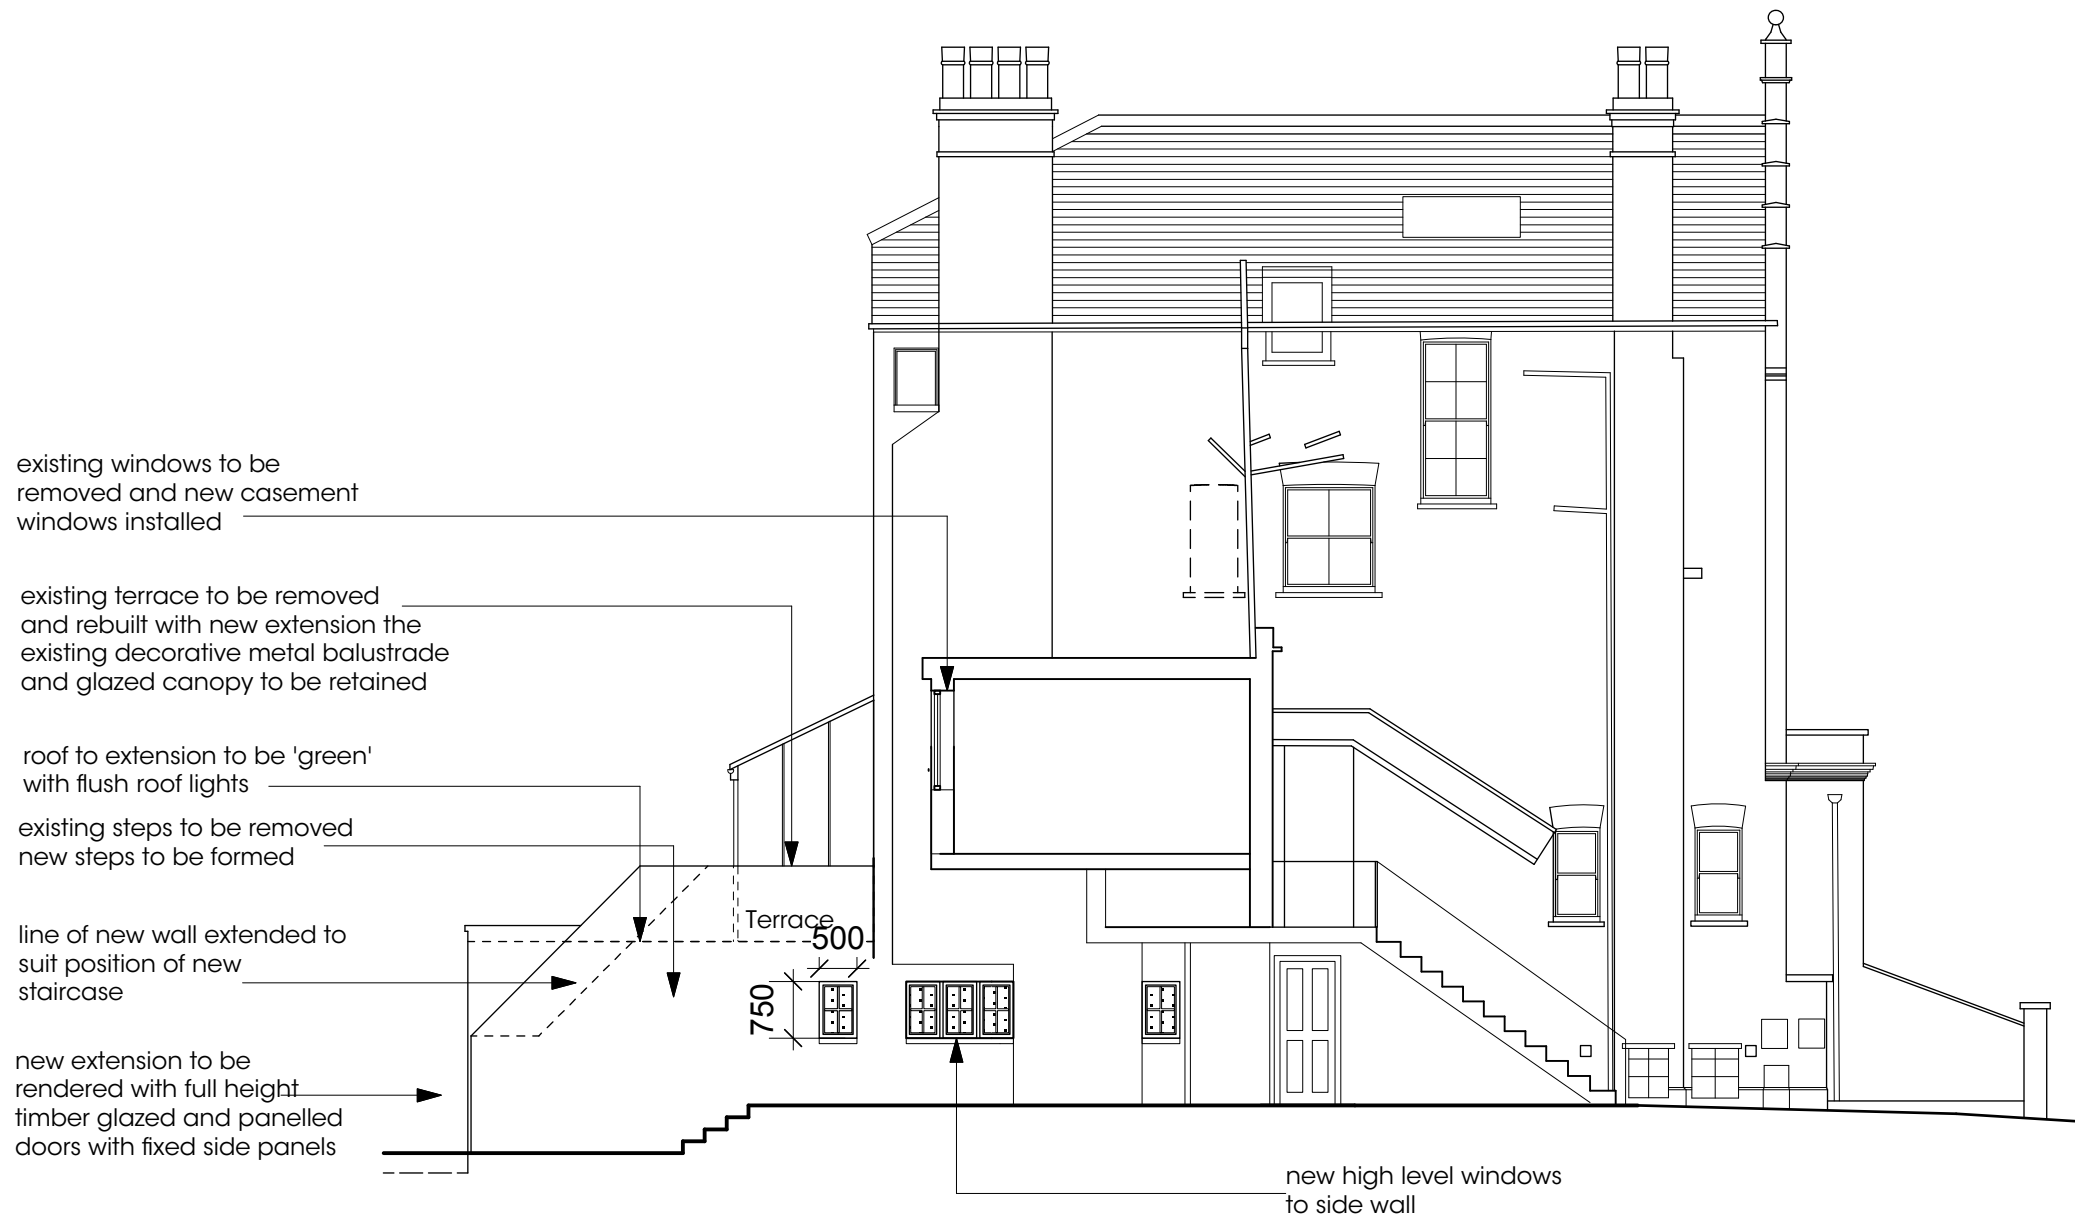

Proposed Side Elevation

notes

use figured dimensions only.
copyright of design and drawing reserved.
all dimensions must be confirmed on site
prior to any construction work being
undertaken setting out to be approved
before fabrication.


* indicates site dimension.
** indicates a critical dimension.

revision

dnkdesign

client	Mr & Mrs Scemama		
project	37 Fairhazel Gardens London NW6 3QN		
title	Proposed Side Elevation		
drawing N°	SC01.59	rev	
drawn by	Raz	date	Mar 12
scale	1:100 @ A3		

interior design consultants
34 fortune green road london nw6 1uj
t 020 7813 2945 f 020 7813 0609
e dnkdesign@blueyonder.co.uk

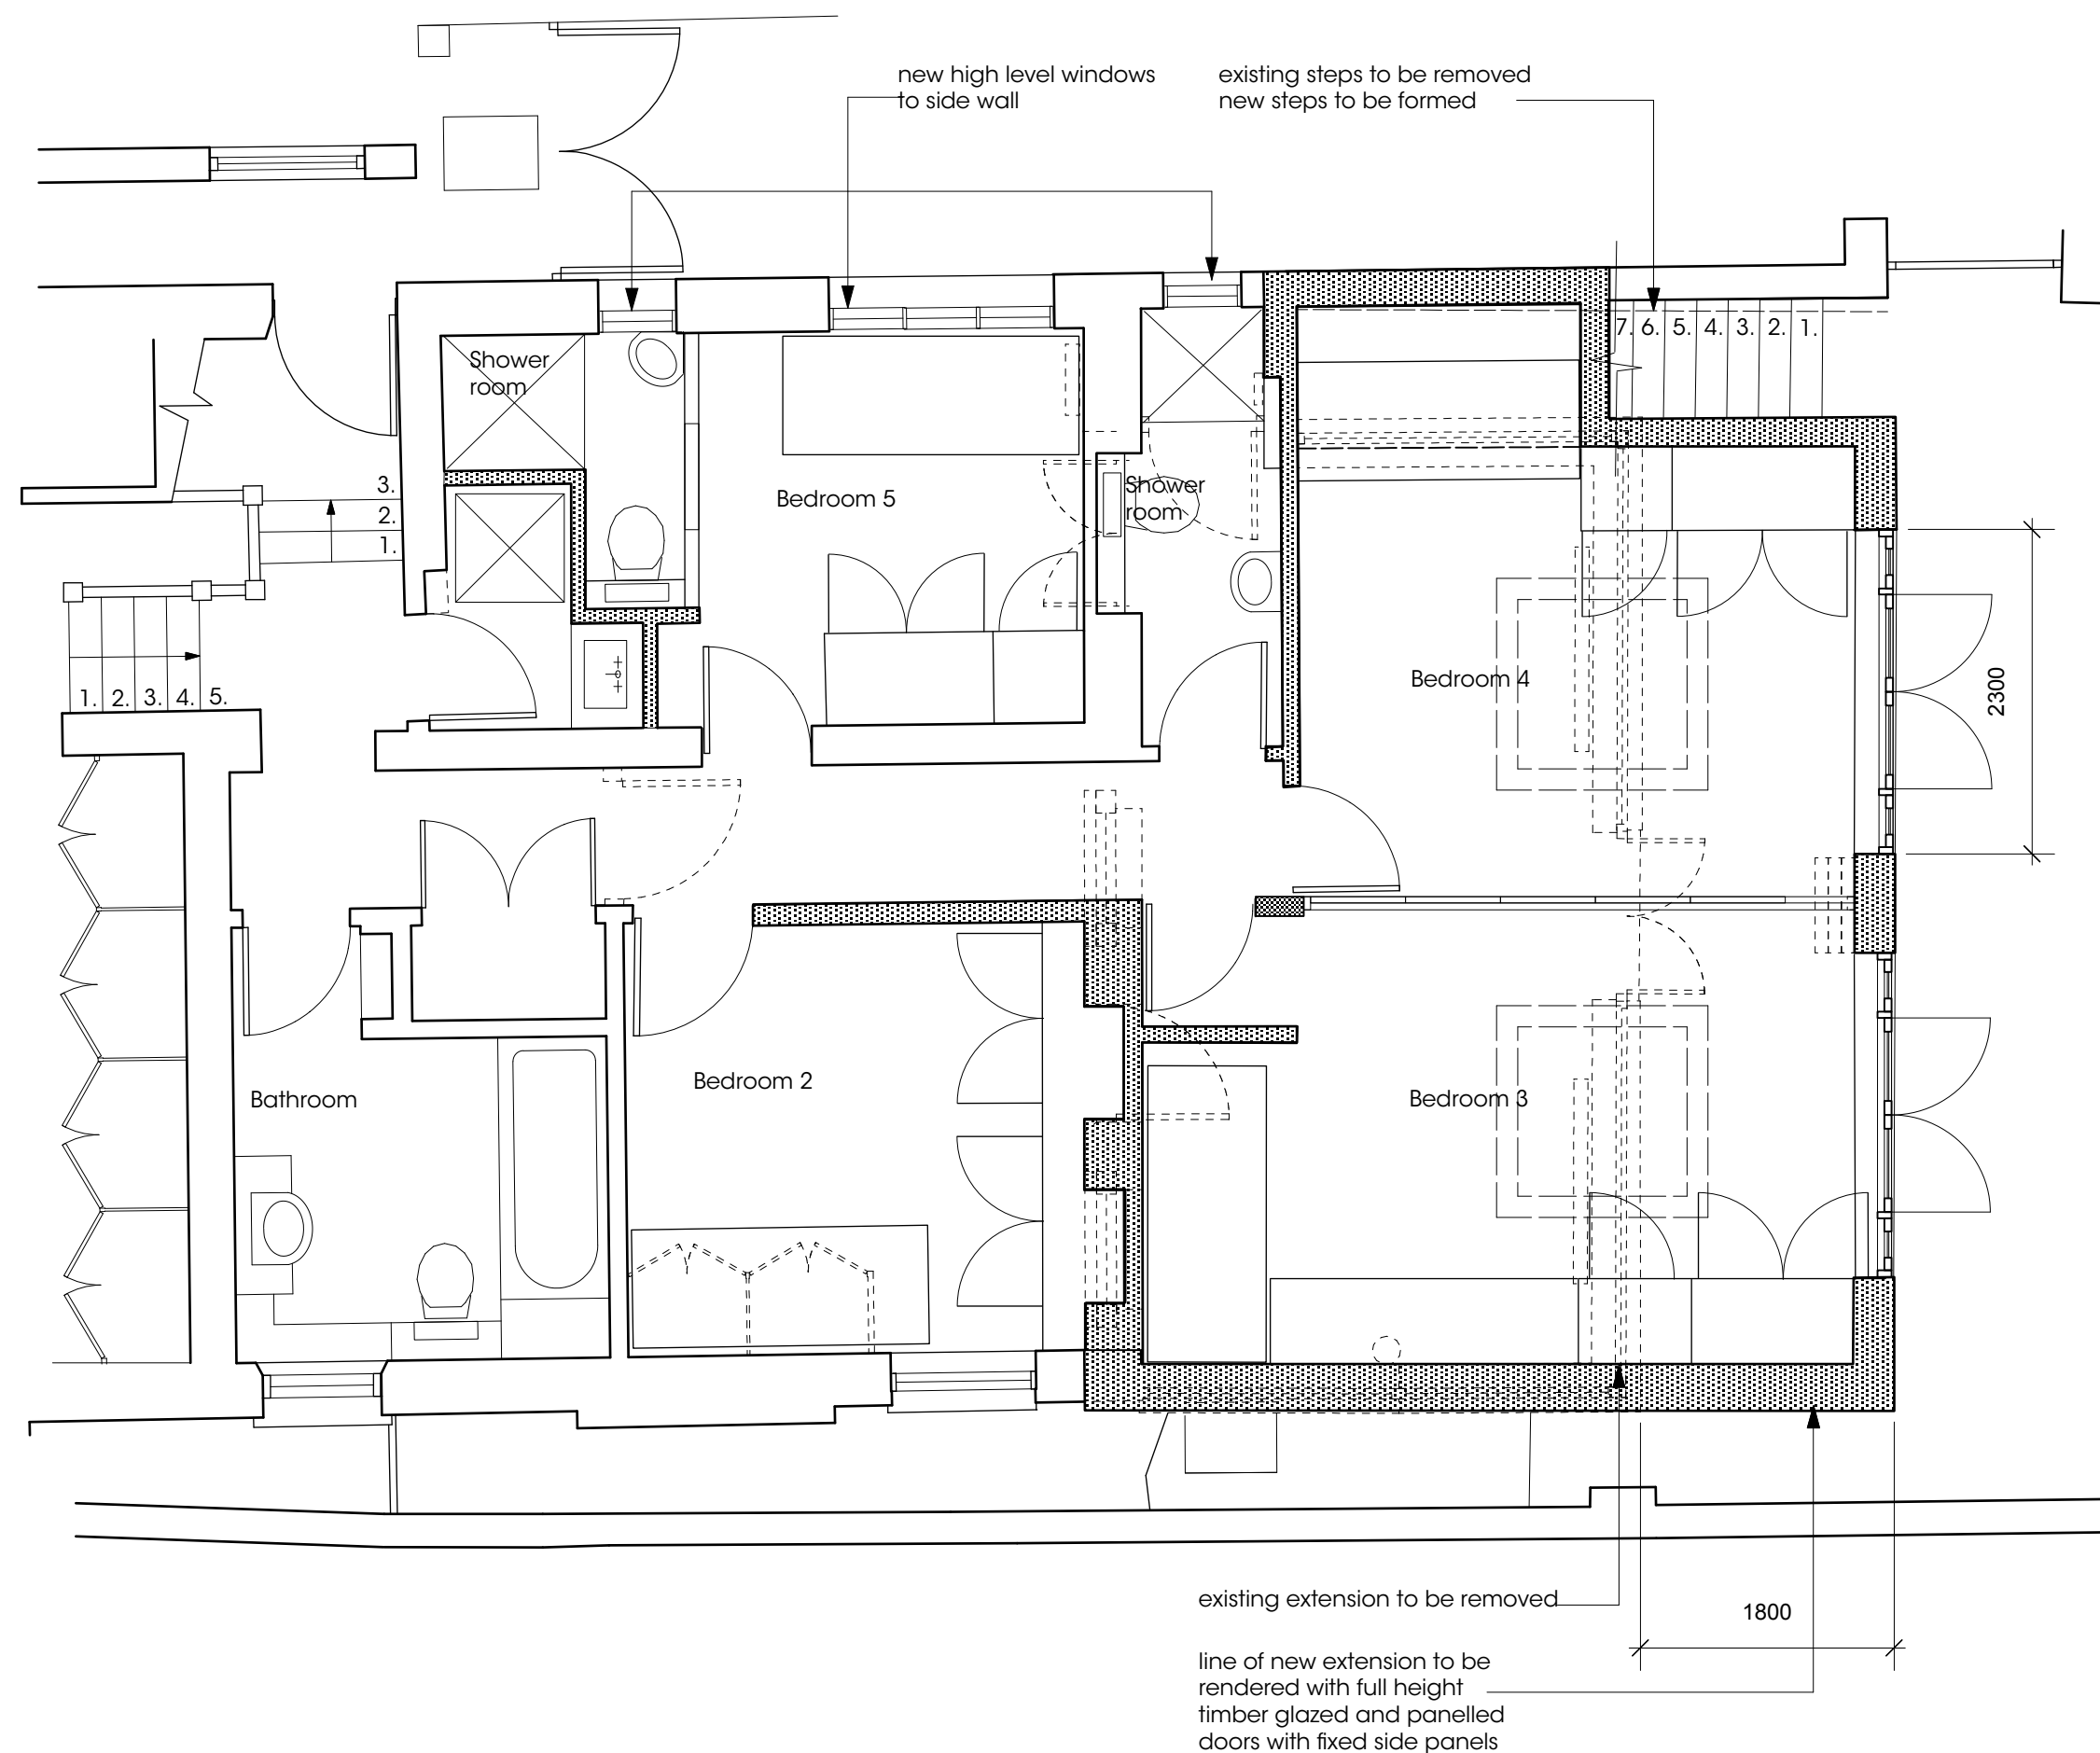

notes

use figured dimensions only.
copyright of design and drawing reserved.
all dimensions must be confirmed on site
prior to any construction work being
undertaken setting out to be approved
before fabrication.


* indicates site dimension.
** indicates a critical dimension.

revision

dnkdesign

client	Mr & Mrs Scemama		
project	37 Fairhazel Gardens London NW6 3QN		
title	Proposed Lower Ground Part Floor Plan		
drawing N°	SC01.62	rev	
drawn by	Raz	date	Mar 12
scale	1:50 @ A3		

interior design consultants
34 fortune green road london nw6 1uj
t 020 7813 2945 f 020 7813 0609
e dnkdesign@blueyonder.co.uk

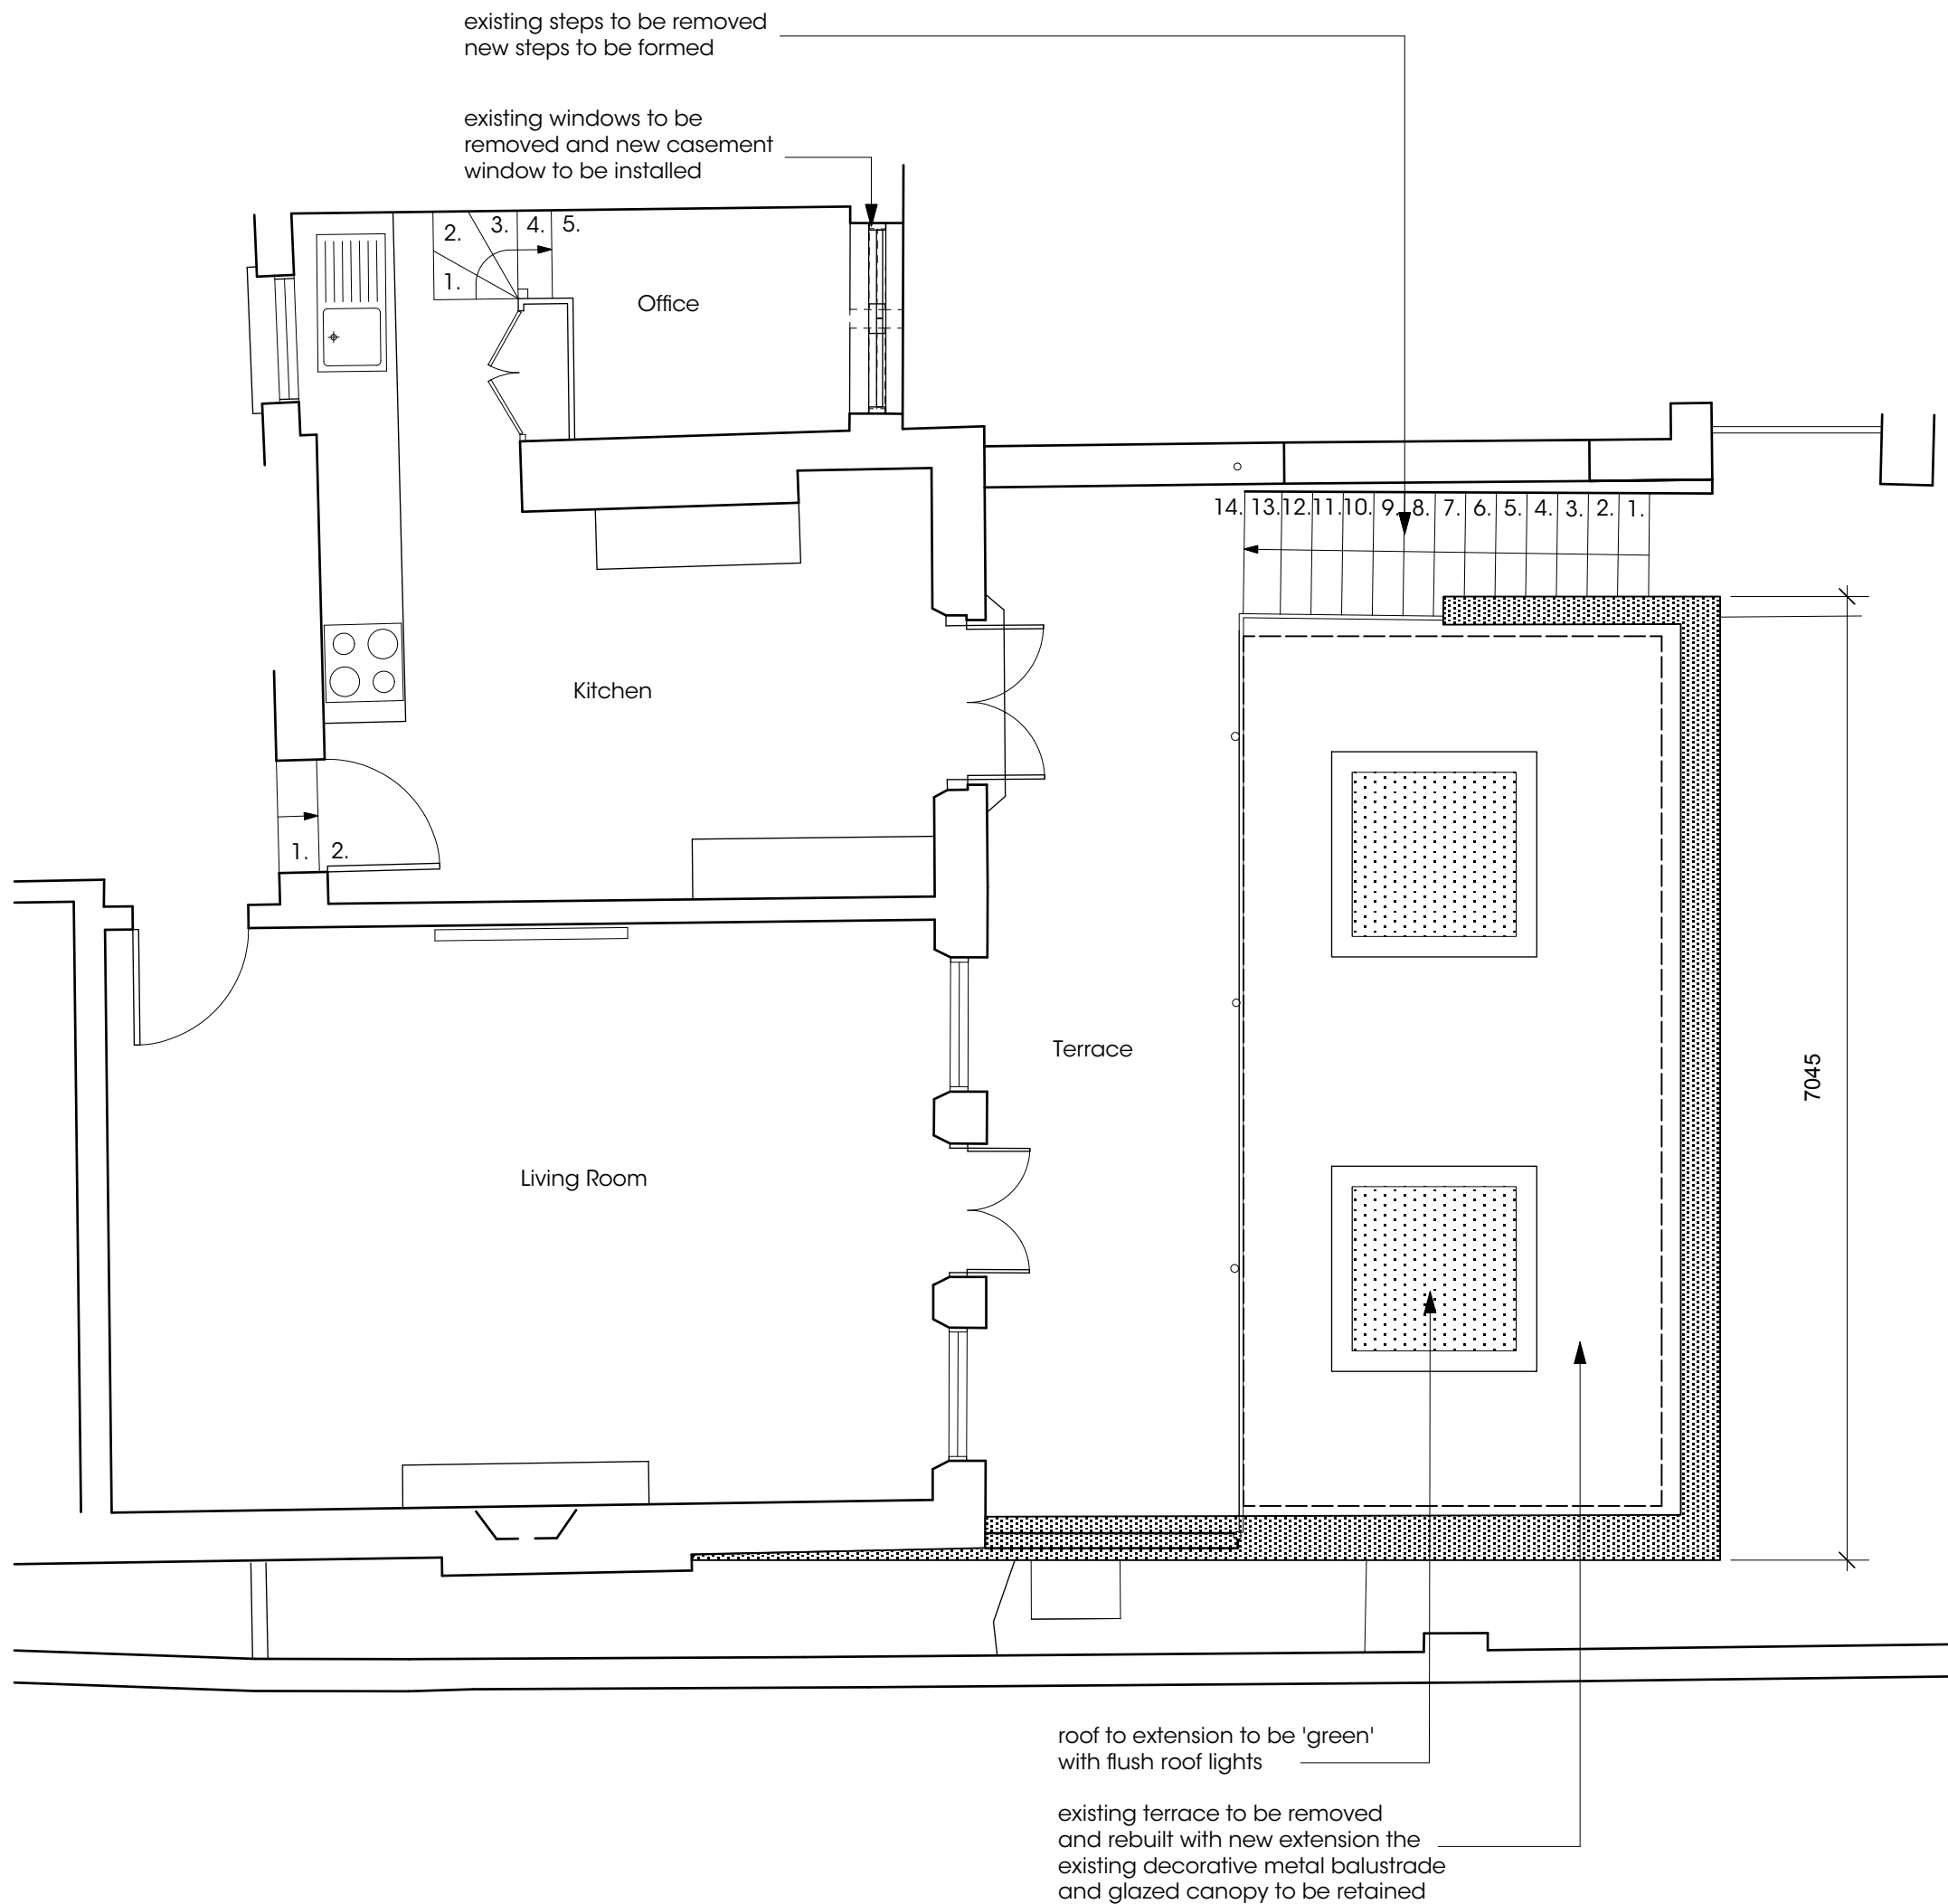

notes

use figured dimensions only.
copyright of design and drawing reserved.
all dimensions must be confirmed on site
prior to any construction work being
undertaken setting out to be approved
before fabrication.


* indicates site dimension.
** indicates a critical dimension.

revision

dnkdesign

client	Mr & Mrs Scemama		
project	37 Fairhazel Gardens London NW6 3QN		
title	Proposed Lower Ground Part Floor Plan		
drawing N°	SC01.63	rev	
drawn by	Raz	date	Mar 12
scale	1:50 @ A3		

interior design consultants
34 fortune green road london nw6 1uj
t 020 7813 2945 f 020 7813 0609
e dnkdesign@blueyonder.co.uk

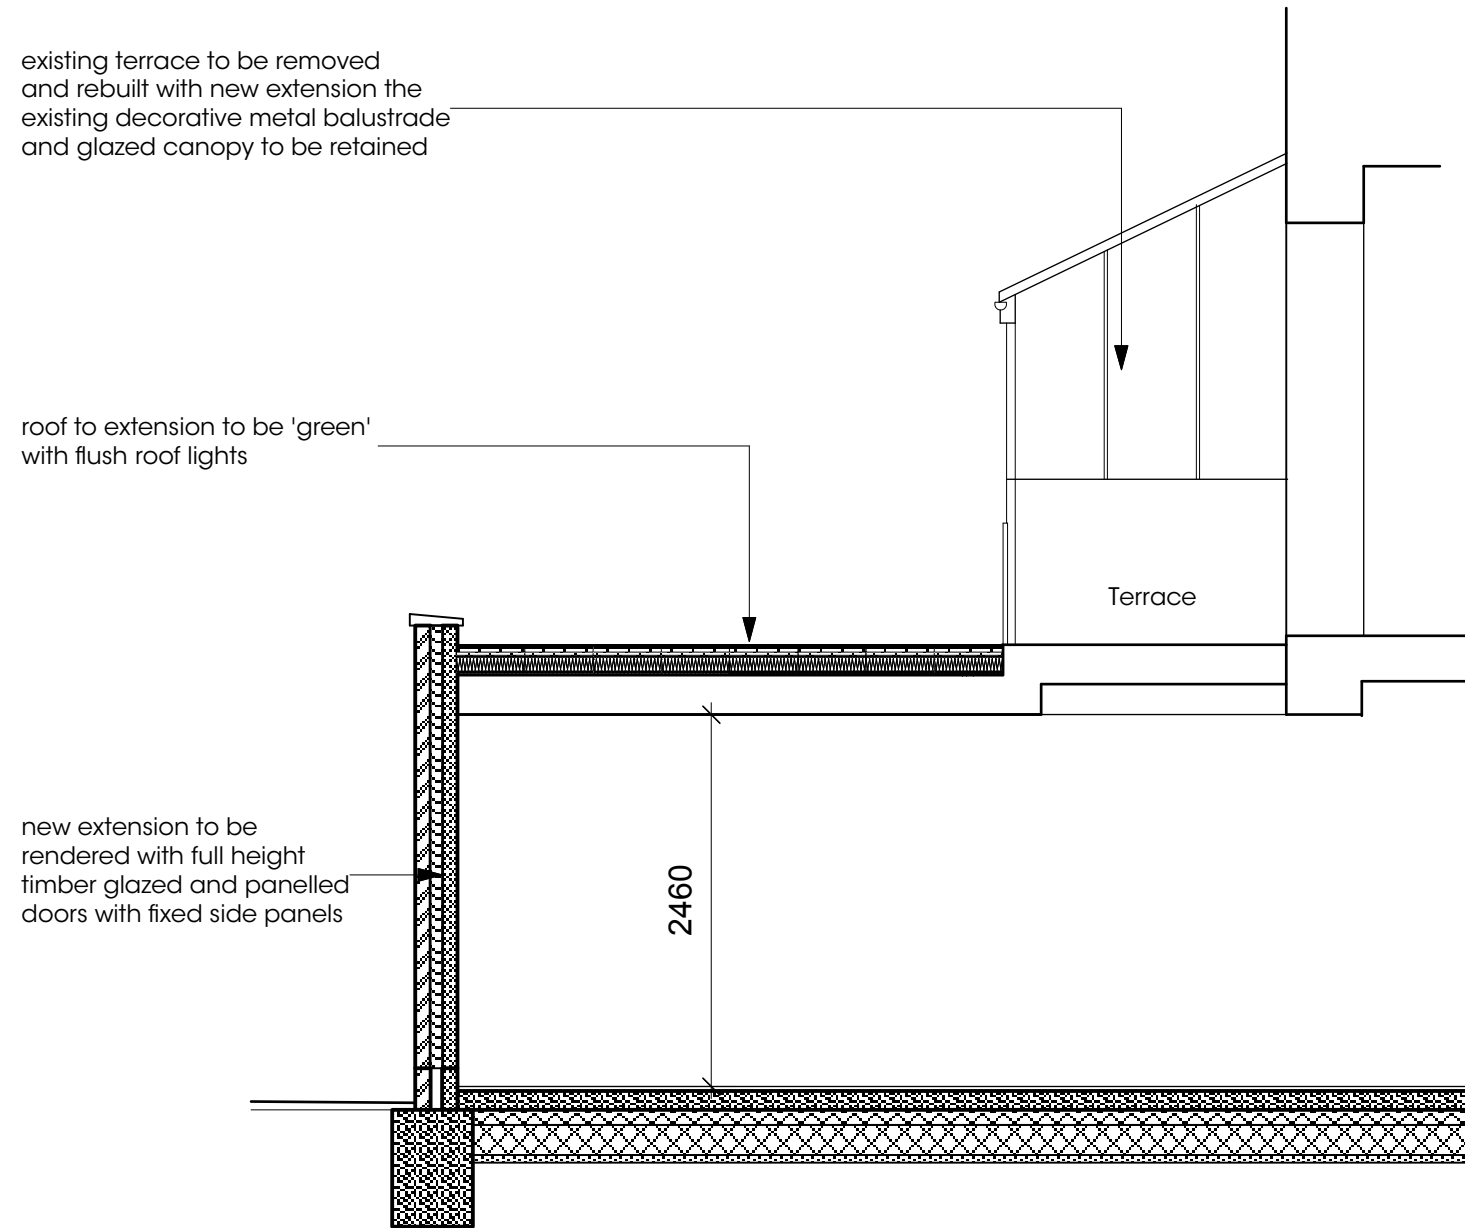

Proposed Section

notes

use figured dimensions only.
copyright of design and drawing reserved.
all dimensions must be confirmed on site
prior to any construction work being
undertaken setting out to be approved
before fabrication.

* indicates site dimension.
** indicates a critical dimension.

revision

dnkdesign

client	Mr & Mrs Scemama		
project	37 Fairhazel Gardens London NW6 3QN		
title	Proposed Part Section through Rear Extension		
drawing N°	SC01.67	rev	
drawn by	Raz	date	Mar 12
scale	1:50 @ A3		

interior design consultants
34 fortune green road london nw6 1uj
t 020 7813 2945 f 020 7813 0609
e dnkdesign@blueyonder.co.uk



Proposed Rear Elevation


notes

use figured dimensions only.
copyright of design and drawing reserved.
all dimensions must be confirmed on site
prior to any construction work being
undertaken setting out to be approved
before fabrication.

* indicates site dimension.
** indicates a critical dimension.

revision

dnkdesign			
client	Mr & Mrs Scemama		
project	37 Fairhazel Gardens London NW6 3QN		
title	Proposed Rear Part Elevation		
drawing N°	SC01.64	rev	
drawn by	Raz	date	Mar 12
scale	1:50 @ A3		
interior design consultants			
34 fortune green road london nw6 1uj			
t 020 7813 2945 f 020 7813 0609			
e dnkdesign@blueyonder.co.uk			

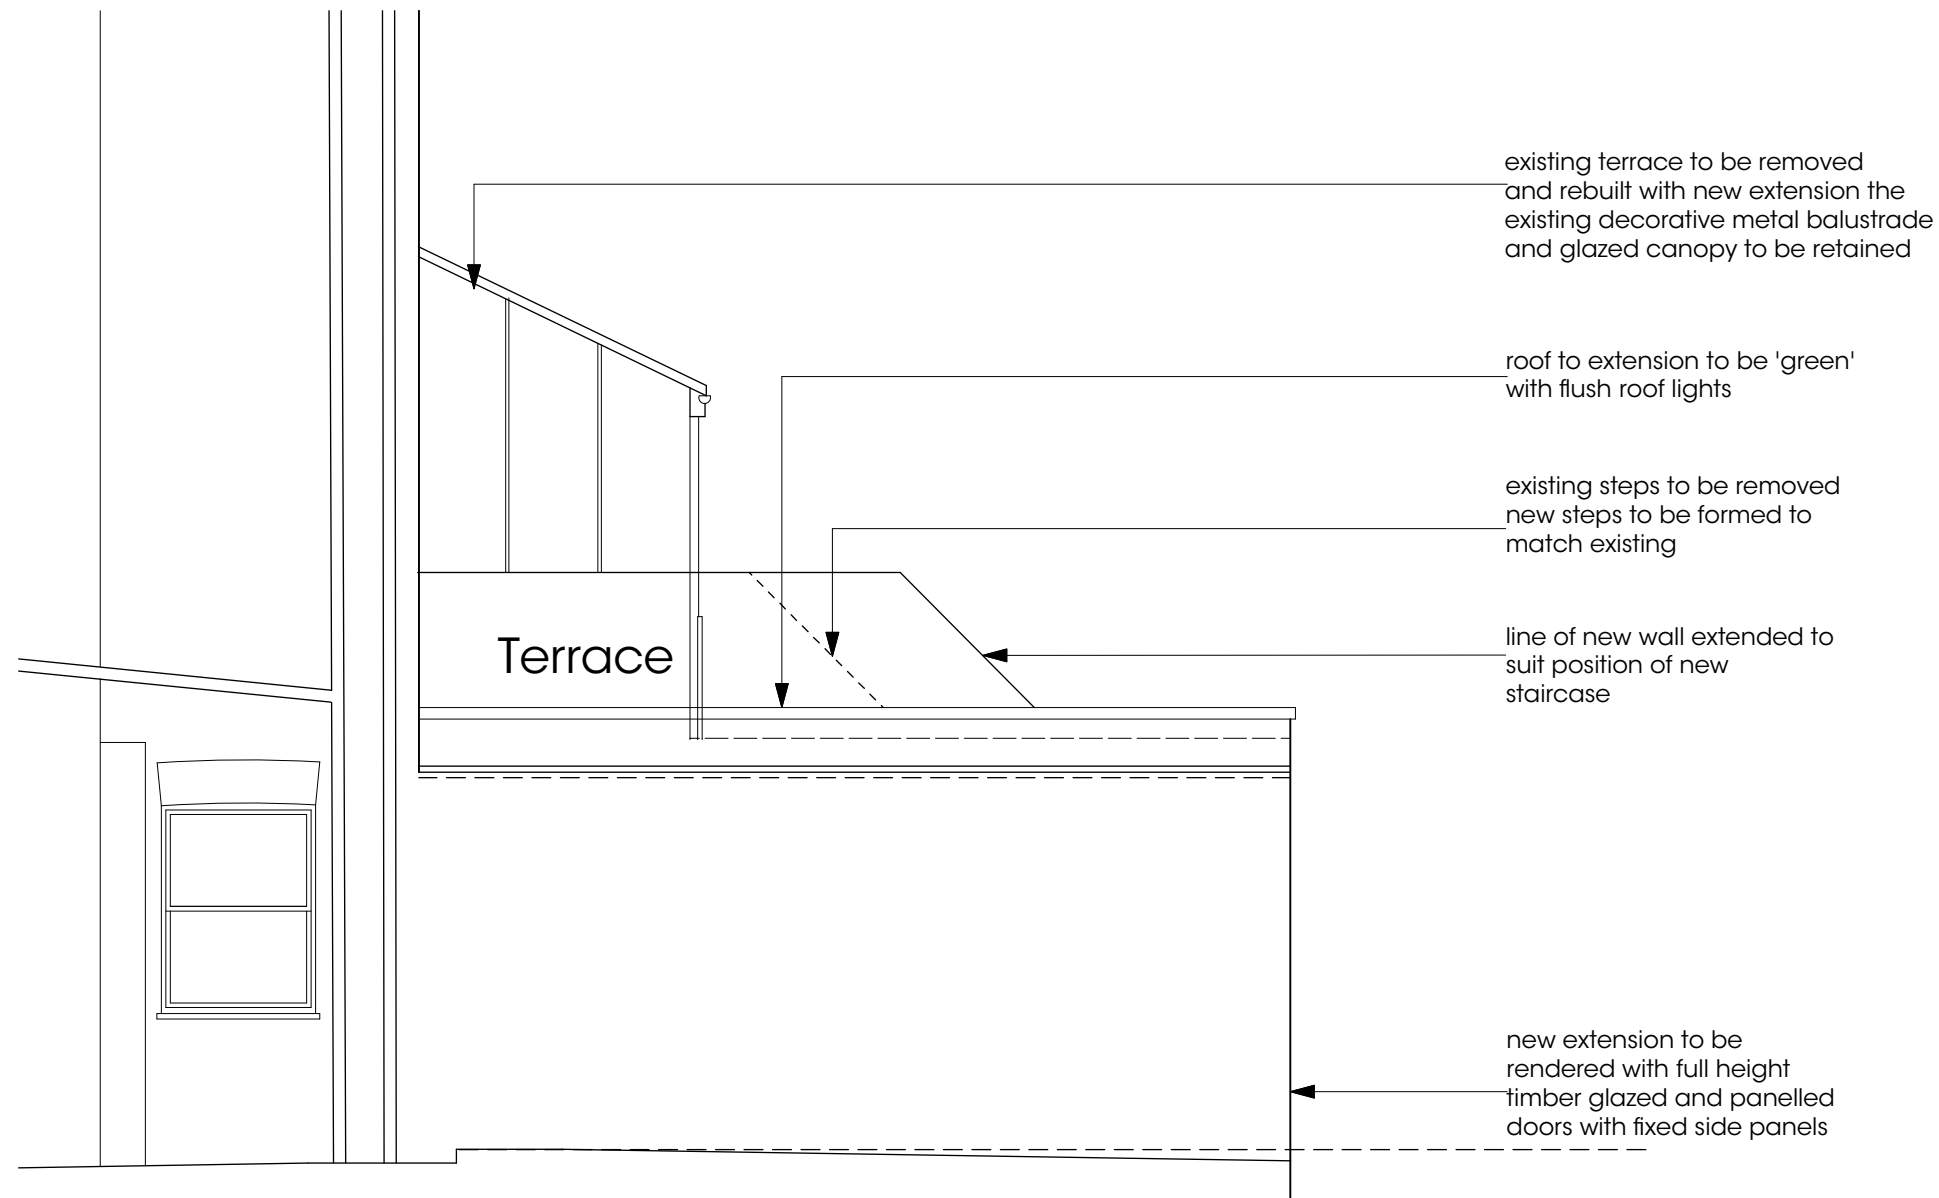

Proposed Side Elevation

notes

use figured dimensions only.
copyright of design and drawing reserved.
all dimensions must be confirmed on site
prior to any construction work being
undertaken setting out to be approved
before fabrication.


* indicates site dimension.
** indicates a critical dimension.

revision

dnkdesign

client	Mr & Mrs Scemama		
project	37 Fairhazel Gardens London NW6 3QN		
title	Proposed Part Side Elevation		
drawing N°	SC01.65	rev	
drawn by	Raz	date	Mar 12
scale	1:50 @ A3		

interior design consultants
34 fortune green road london nw6 1uj
t 020 7813 2945 f 020 7813 0609
e dnkdesign@blueyonder.co.uk

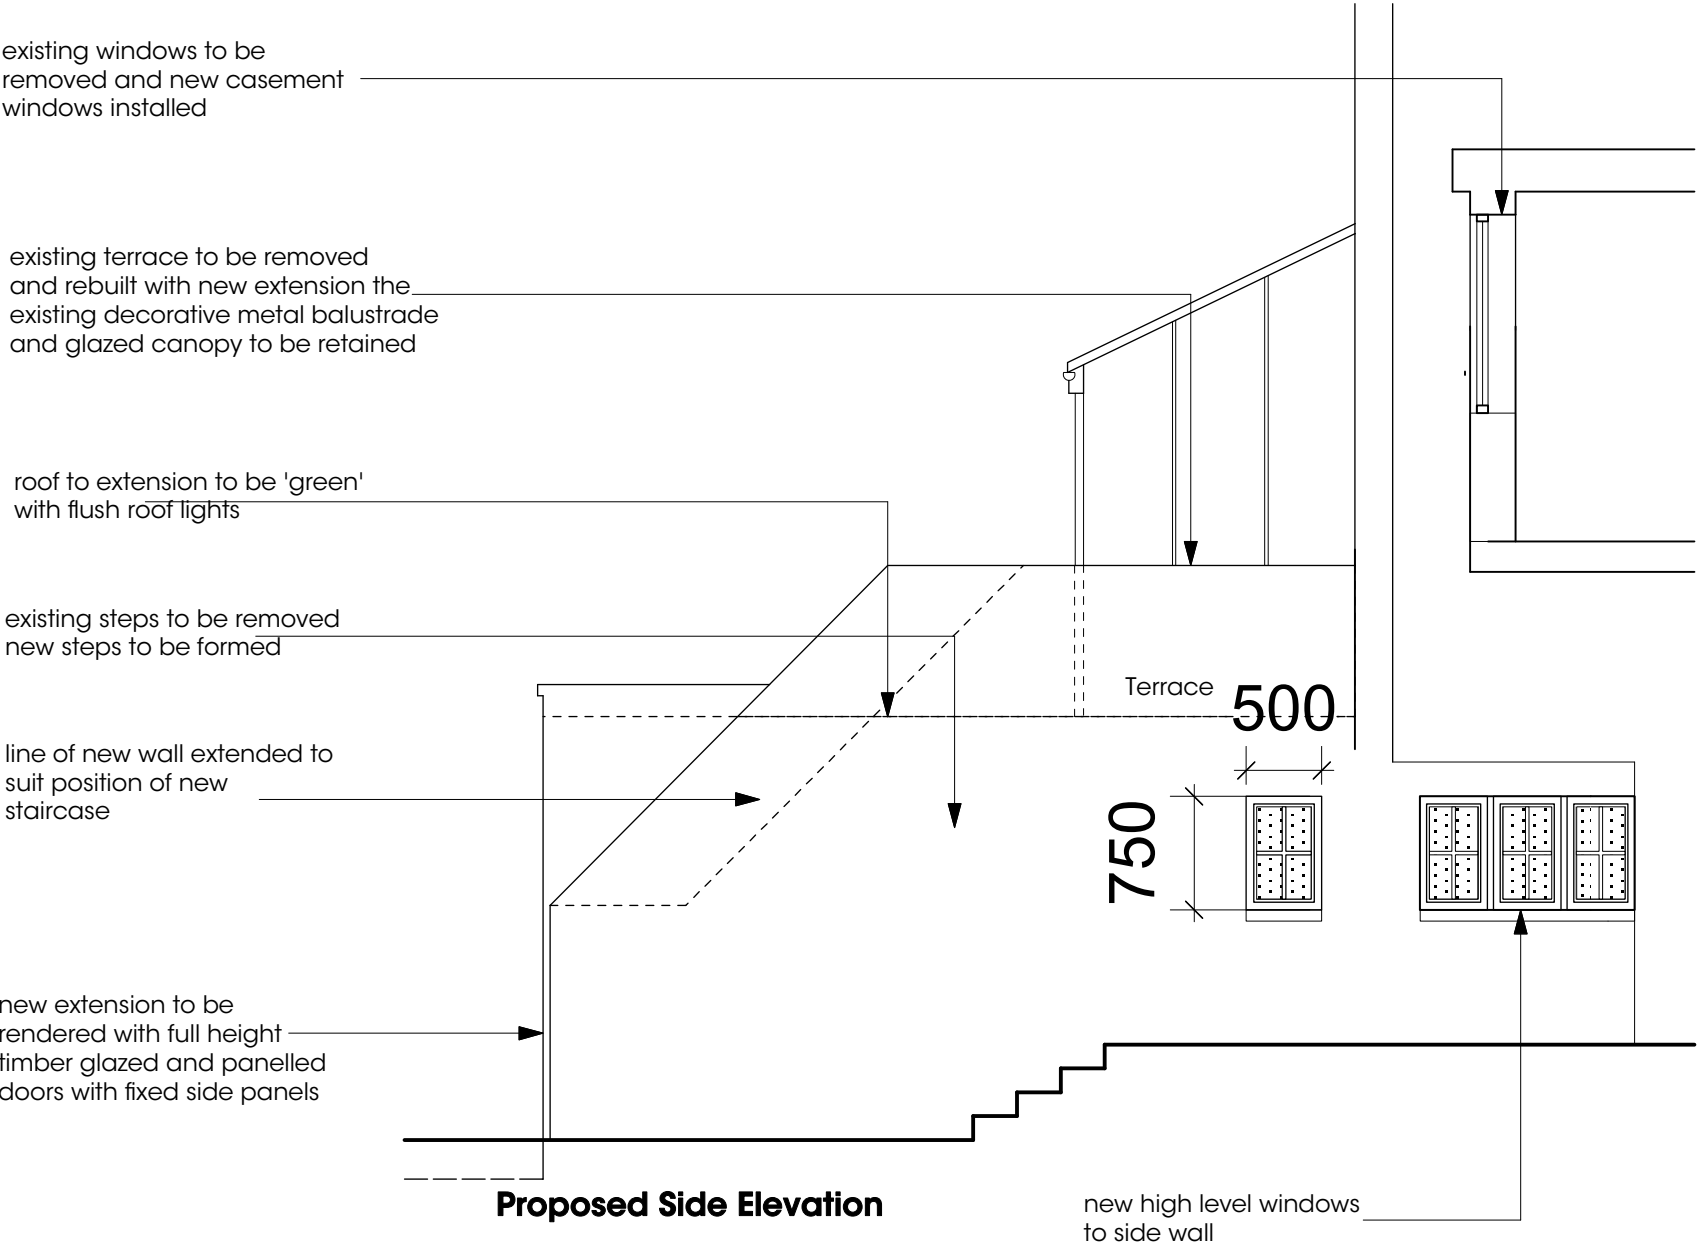

notes

use figured dimensions only.
copyright of design and drawing reserved.
all dimensions must be confirmed on site
prior to any construction work being
undertaken setting out to be approved
before fabrication.

* indicates site dimension.
** indicates a critical dimension.

revision

dnkdesign

client	Mr & Mrs Scemama		
project	37 Fairhazel Gardens London NW6 3QN		
title	Proposed Part Side Elevation		
drawing N°	SC01.66	rev	
drawn by	Raz	date	Mar 12
scale	1:50 @ A3		

interior design consultants
34 fortune green road london nw6 1uj
t 020 7813 2945 f 020 7813 0609
e dnkdesign@blueyonder.co.uk