


▽ APPROX. +19.48m OUTLINE OF MIDDLESEX HOUSE BEHIND SITE

+15.15m 11-12 TOTTENHAM MEWS ▽

+18.27m 13 TOTTENHAM MEWS ▽

APPROX. +20.0m OUTLINE OF APPROVED MIDDLESEX HOSPITAL ANNEX ▽

+13.74m OUTLINE OF EXISTING MIDDLESEX ANNEX BEHIND SITE ▽

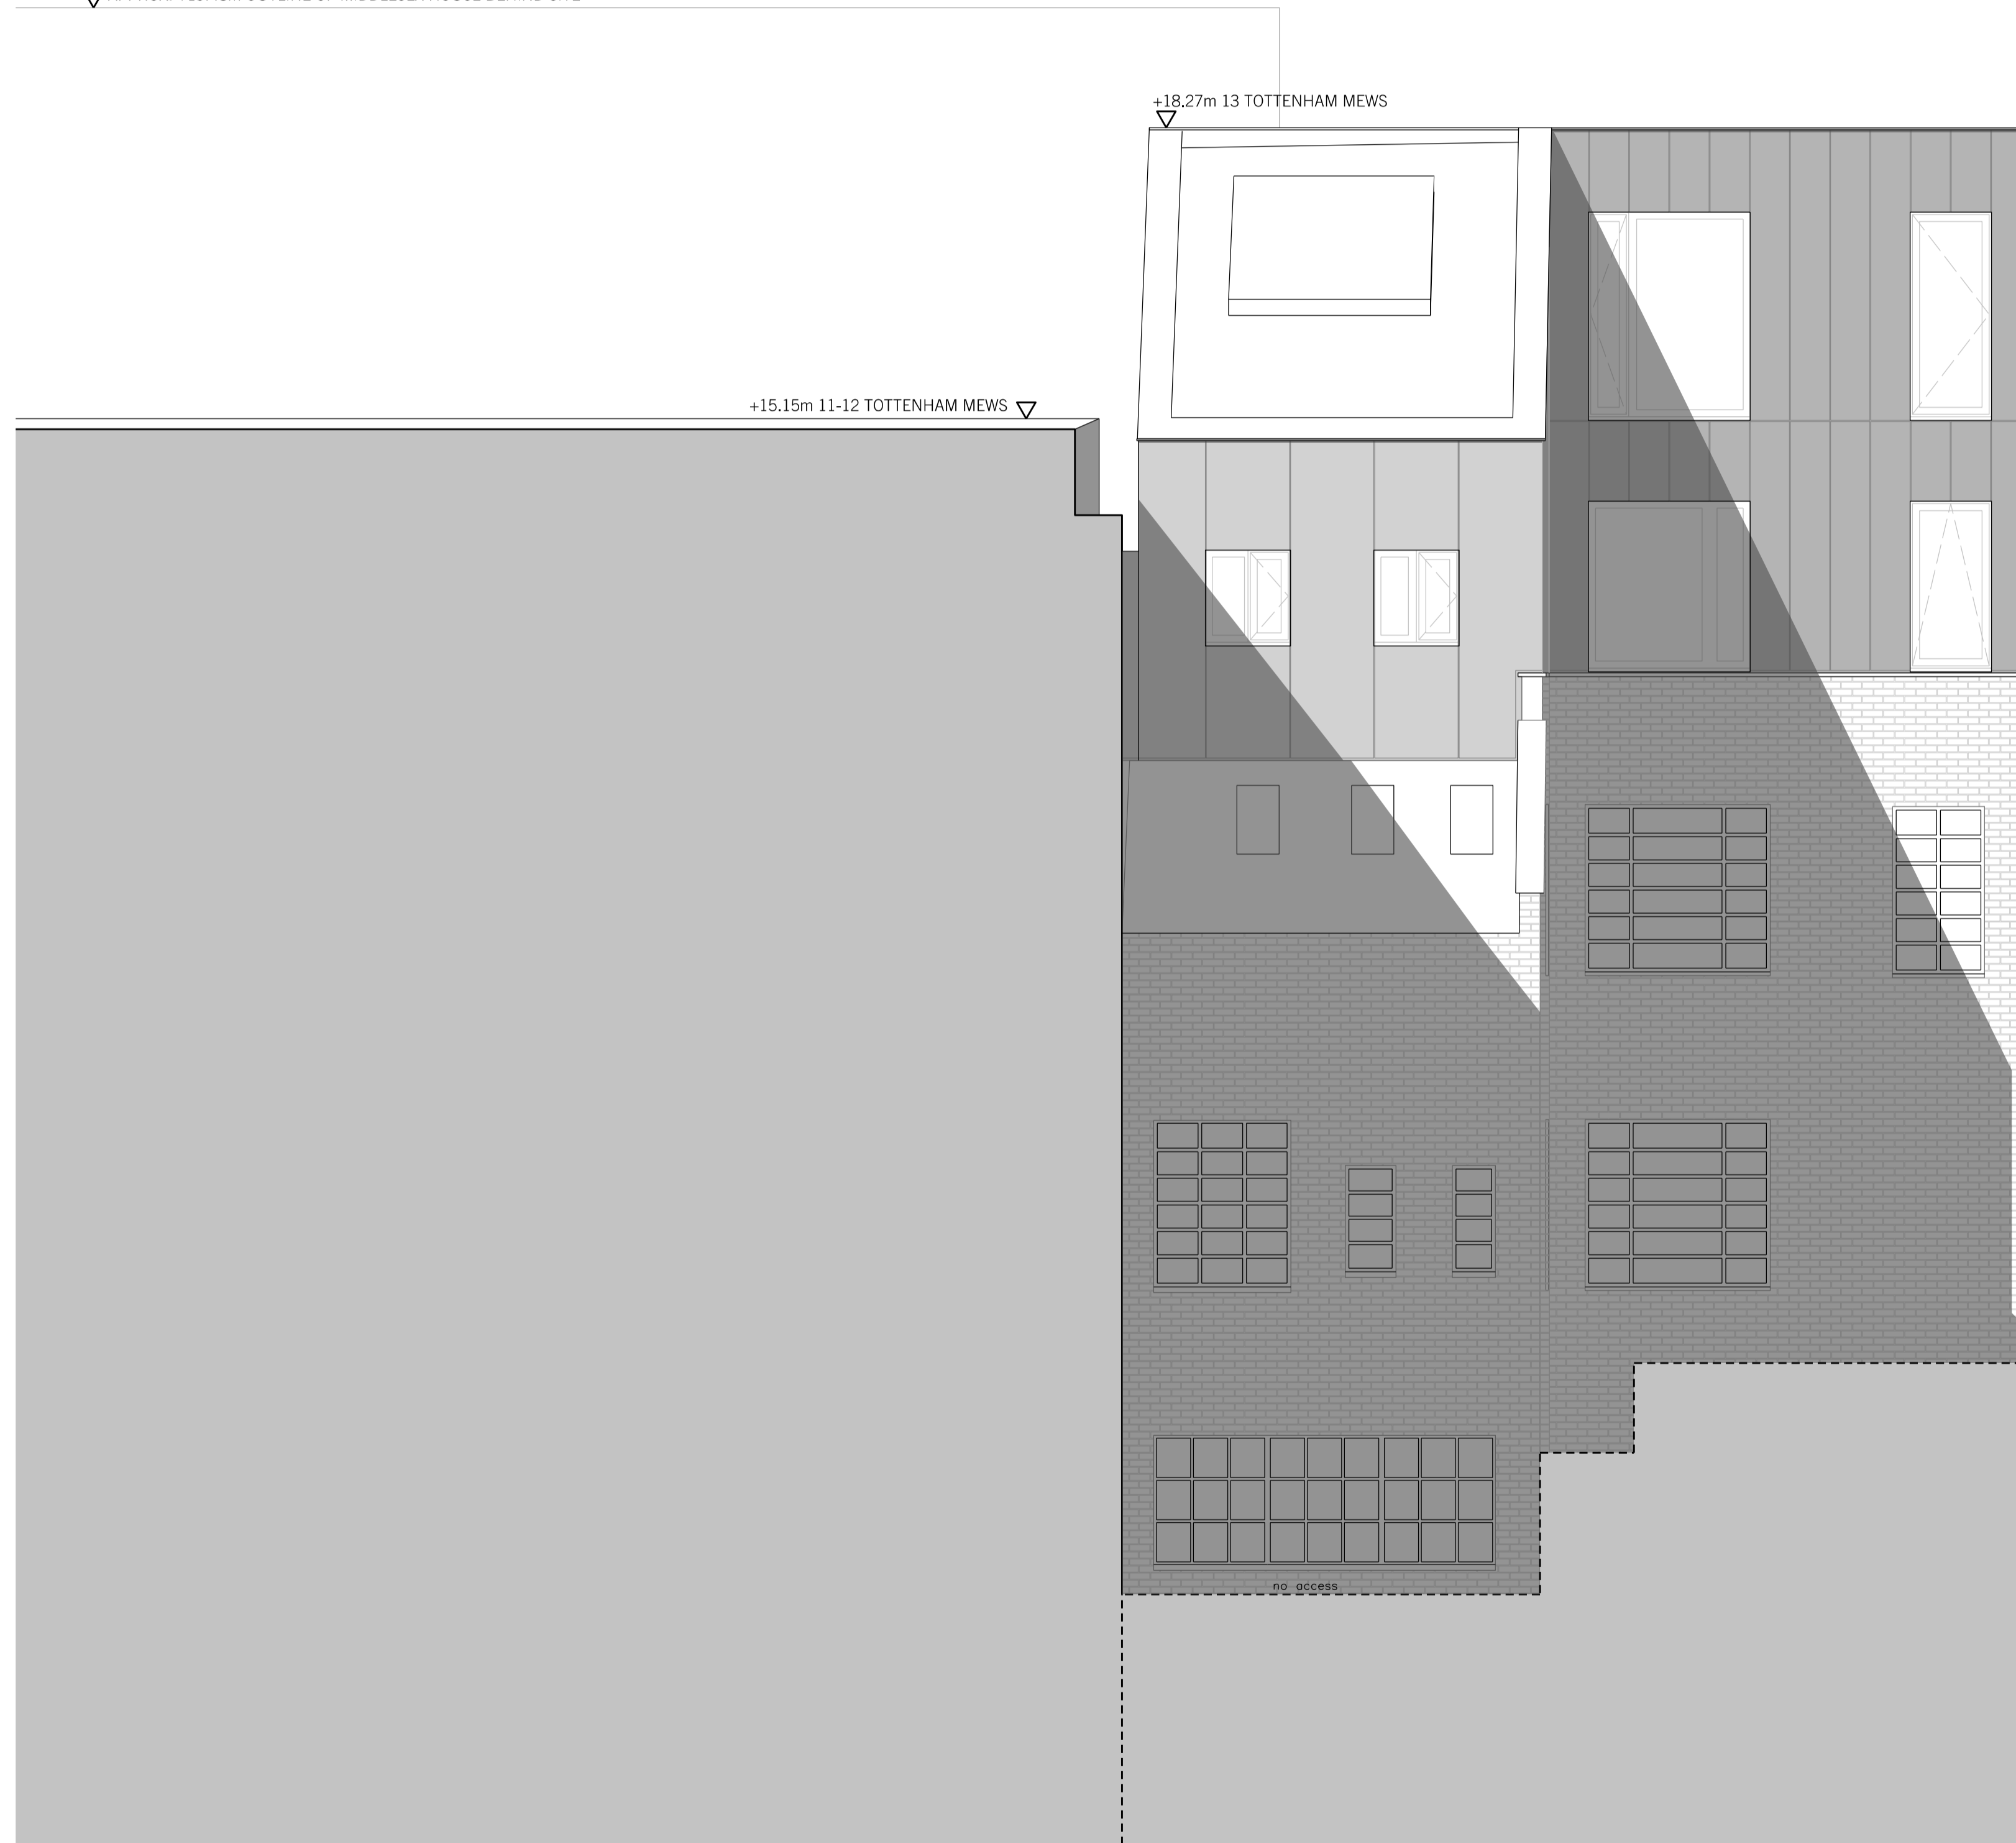

± 0.0m ▽

01: PROPOSED EAST ELEVATION
SCALE 1:50



REV.	DATE	REASON FOR ISSUE	CHK. BY

NOTE:
 - USE FIGURED DIMENSIONS ONLY.
 - ALL DIMENSIONS TO BE CHECKED ON-SITE.
 - ANY DISCREPANCIES BETWEEN CONSULTANT DRAWINGS TO BE REPORTED TO THE ARCHITECT BEFORE ANY WORK COMMENCES.
 - MATTHEW SPRINGETT ASSOCIATES ©

MSA
 MATTHEW SPRINGETT ASSOCIATES Ltd.
 70 HATTON GARDEN
 LONDON EC1N 8JT
 T+44 (0)20 7692 5950
 F+44 (0)20 7692 5951

CLIENT
CHALFORDS LIMITED

PROJECT
**13 TOTTENHAM MEWS,
 LONDON W1T 4AQ**

TITLE
**PROPOSED EAST
 ELEVATION**

DATE	JOB NO.	DRAWN BY	PURPOSE
22.06.18	183	AT	I
SCALE @ A1	NUMBER	REV.	
1:50	183-413	-	