


1 WEST ELEVATION

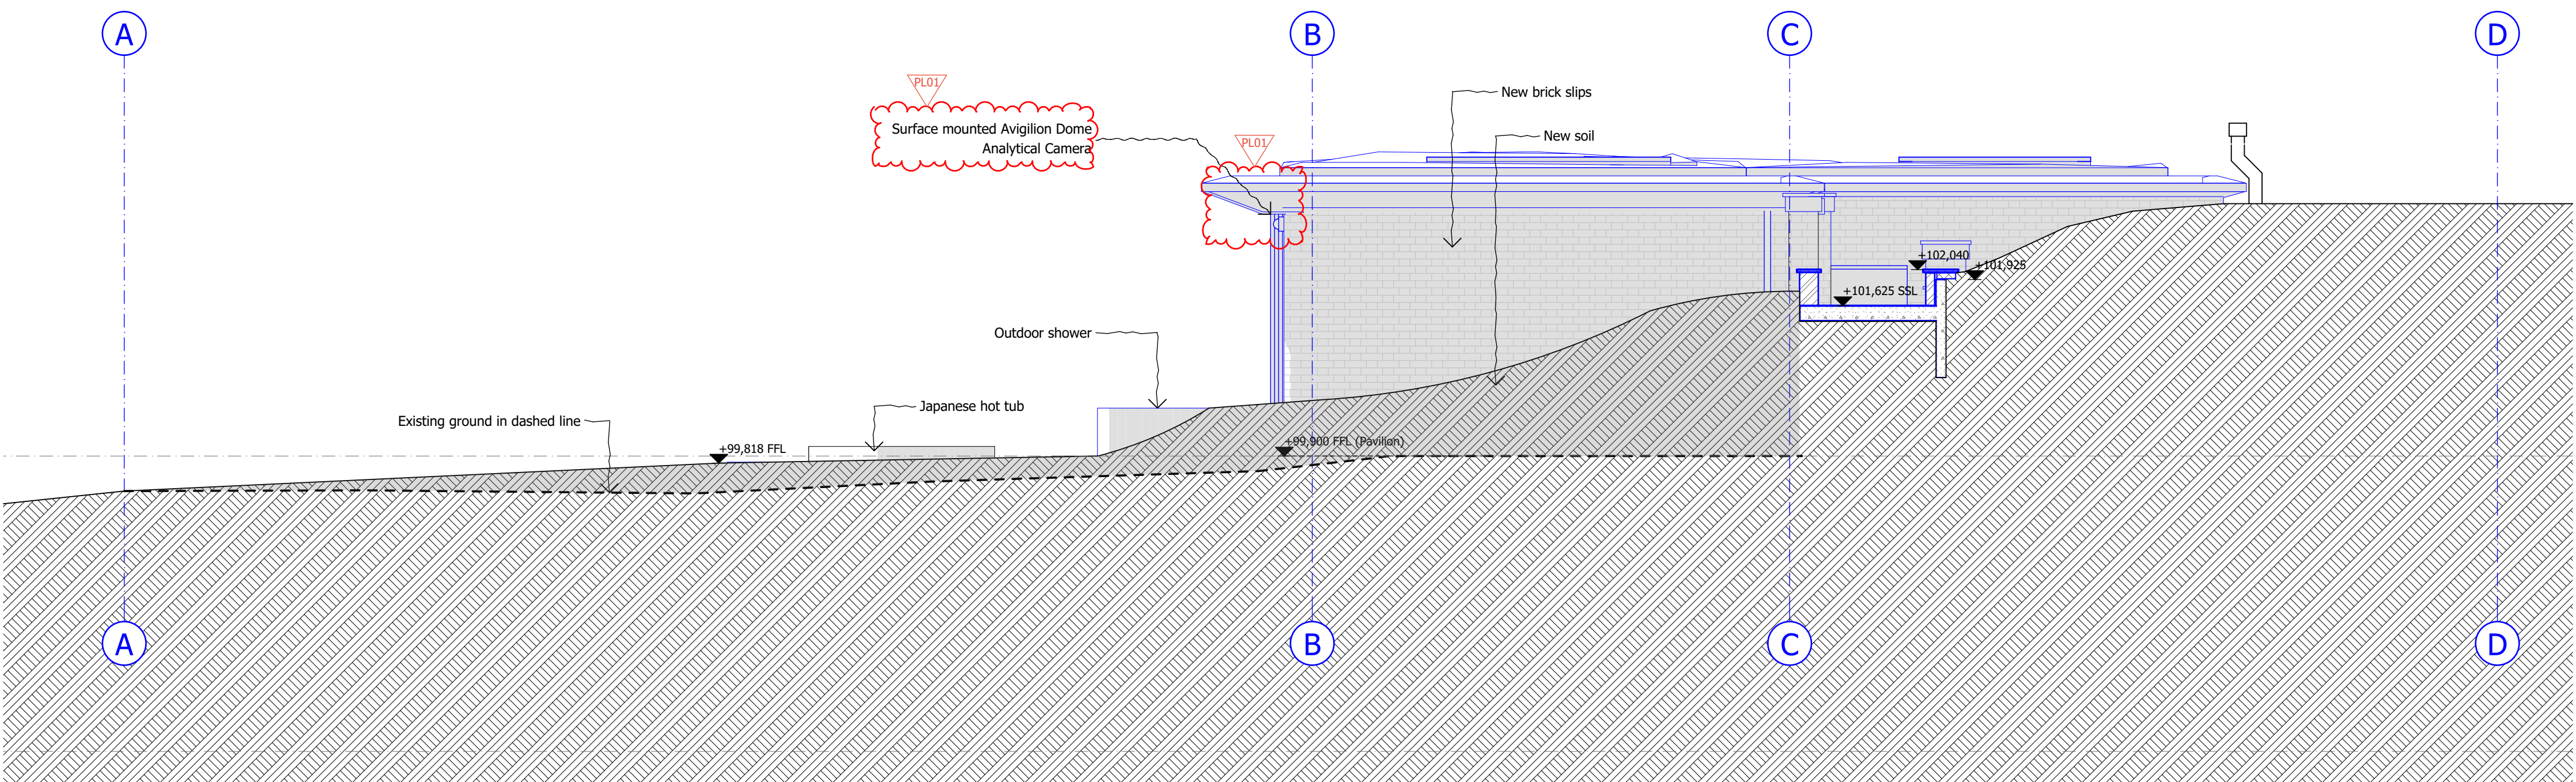

2 SOUTH ELEVATION

DO NOT SCALE FROM THIS DRAWING
Figured dimensions only are to be taken from this drawing. All dimensions are to be checked on site before any work is put in hand. If in doubt, ask.

Copyright © Spence Harris Hogan Limited 2018
Registered in England & Wales. Registered No. 261 0615
SHH is the trading name of Spence Harris Hogan Limited



Rev	Date	Descriptor	Athr
PL01	04.09.18	PLANNING ISSUE	JD

Legends & Notes:

1 Vencourt Place, Ravenscourt Park,
Hammersmith, London W6 9NU
Phone: +44 (0) 20 8600 4171
Email: info@shh.co.uk
shh.co.uk

RIBA
Chartered Practice



MEMBER



Project:
Athlone House
Hampstead Lane
London

Client:
Private Client

Drawing Title:

200 Elevations

Pavilion West & South Elevations

(Project number)DWG number_Revision

(817)SP-210_PL01