

DO NOT SCALE FROM THIS DRAWING

Figured dimensions only are to be taken from this drawing. All dimensions are to be checked on site before any work is put in hand. If in doubt, ask.

All SHH drawings to be read in conjunction with relevant SHH Finishes, Sanitaryware, Lighting & Ironmongery schedules.


Any discrepancies to be highlighted to SHH prior to procurement and in good time.

Copyright © Spence Harris Hogan Limited 2018
Registered in England & Wales. Registered No. 261 0615
SHH is the trading name of Spence Harris Hogan Limited

0 1 2 3m

Legends & Notes:

1 NORTH ELEVATION - PROPOSED

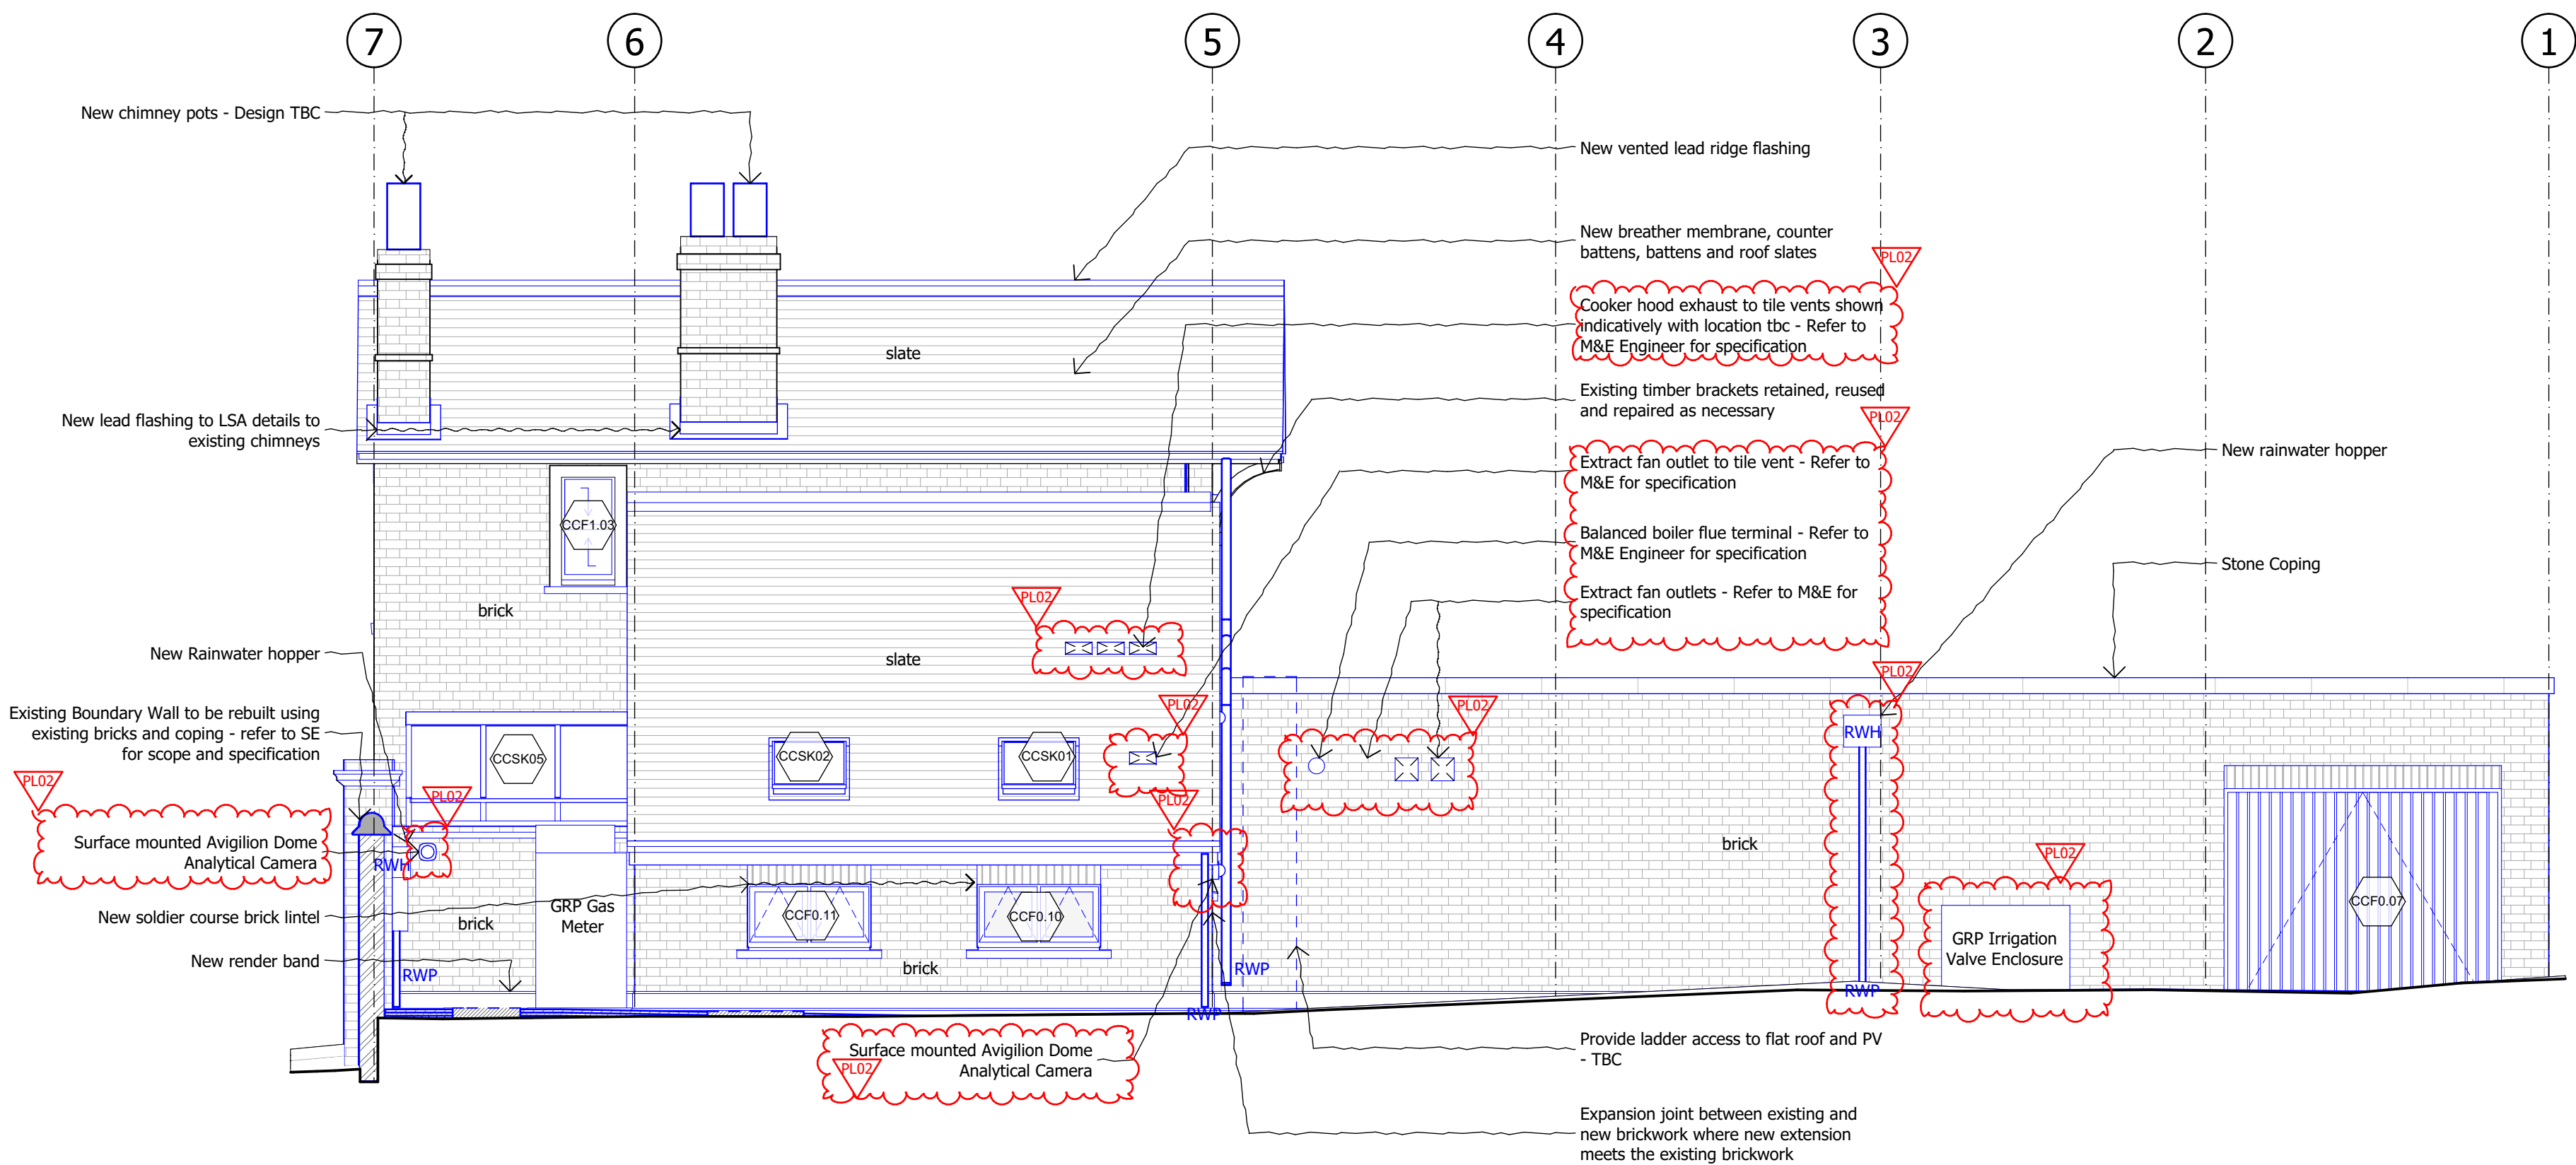

2 WEST ELEVATION - PROPOSED

Rev	Date	Descriptor	Athr.
PL02	28.08.18	Planning Issue	JD
PL01	04.06.18	Planning Issue	JD



SHH ARCHITECTS | INTERIOR DESIGNERS
RIBA MEMBER
Chartered Practices

1 Vincourt Place, Ravenscourt Park
Hammersmith, London W6 9NU
Phone +44 (0) 20 8600 4171 Email info@shh.co.uk
shh.co.uk

Project:

Athlone House
Hampstead Lane
London

Client:

Private Client

Drawing Title:
200 Elevations

Elevations - Proposed

(Project number)DWG number_Revision:	Checked:
(817)CC-210_PL02	SM