




Proposed Rear Elevation

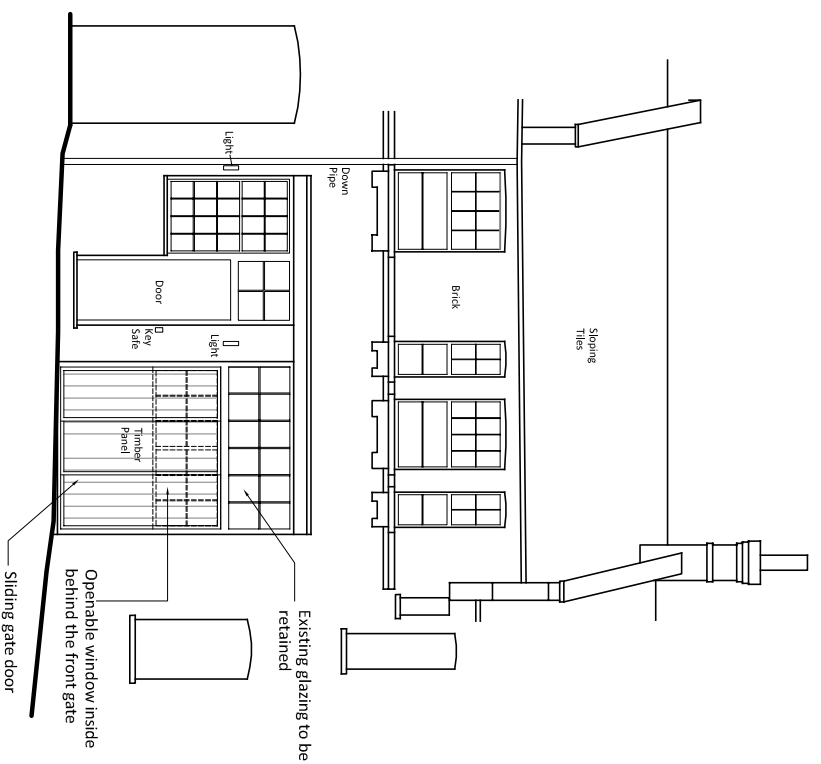


Proposed Front Elevation

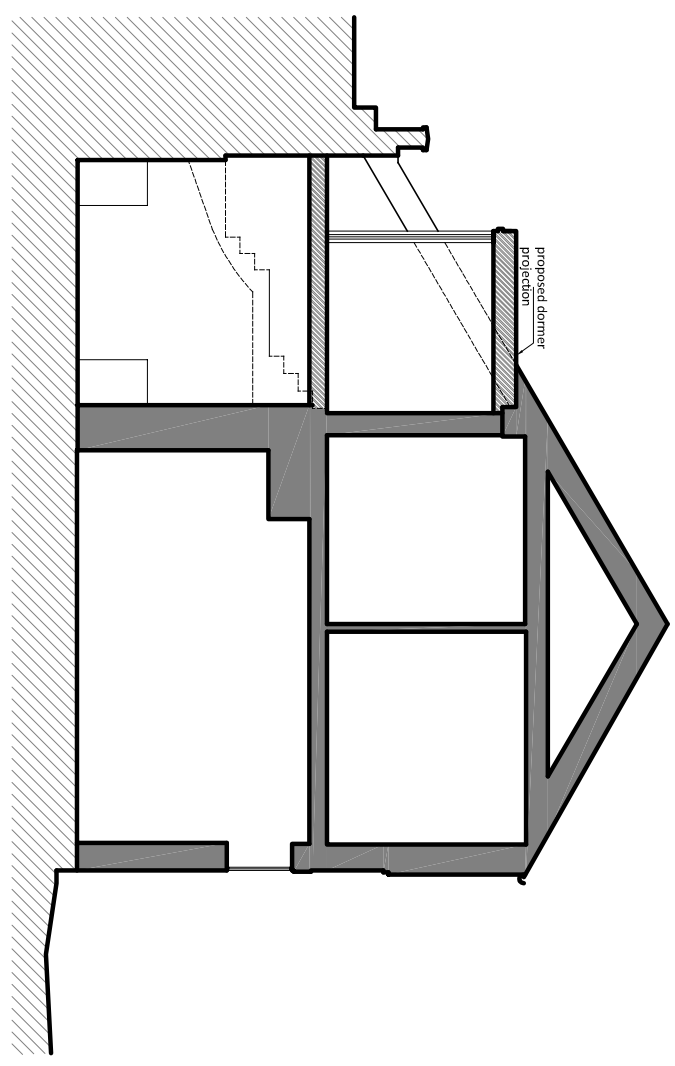

Proposed Section AA

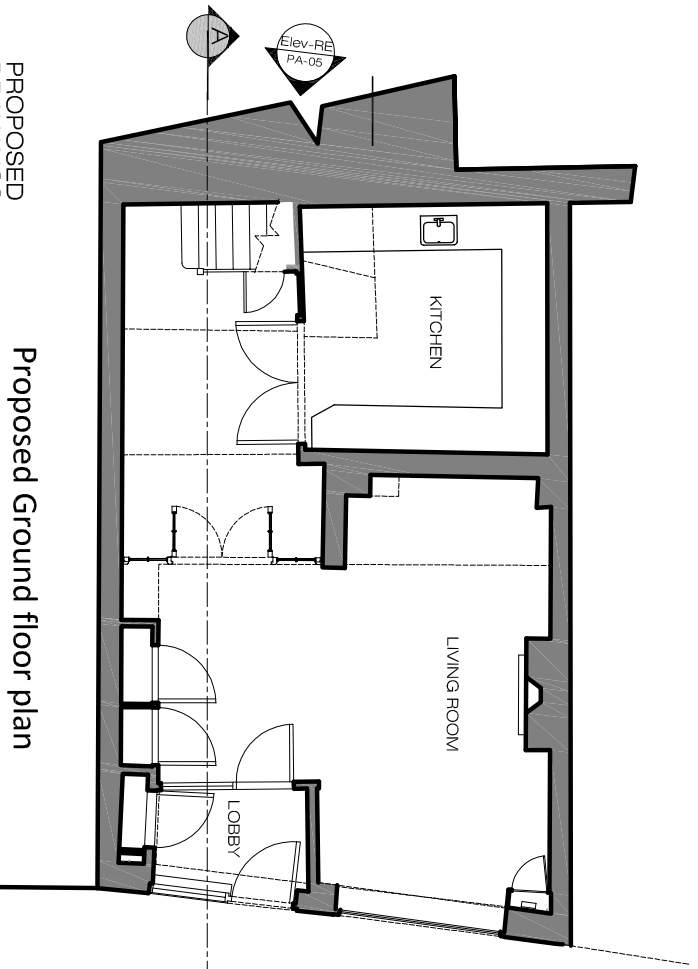

Proposed Ground floor plan

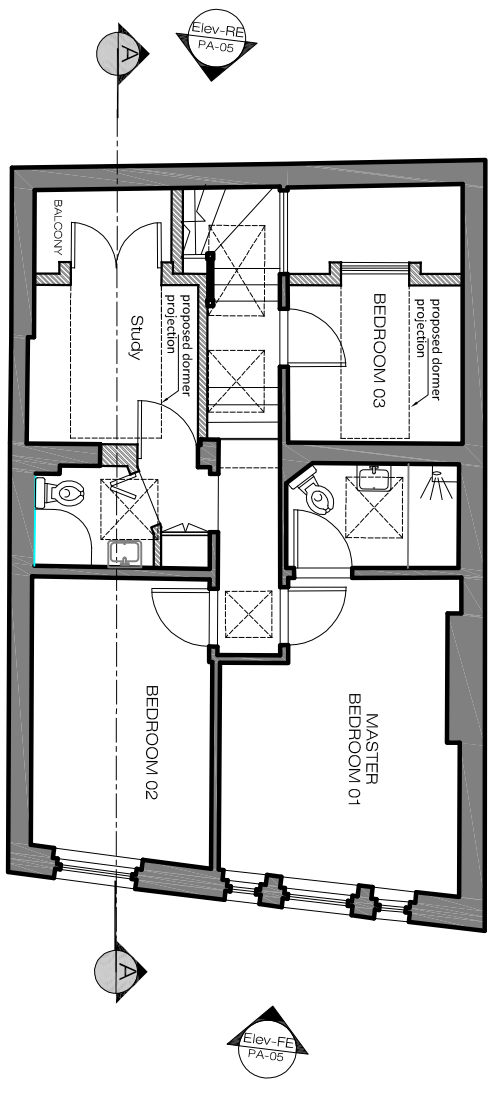

Proposed First floor plan

PROPOSED DRAWINGS  
SCALE 1:100@A3

PA-01

0 1 2 3 4 5  
10m



ARCHITECTURE  
Ground Floor Office  
33 Beisize Lane  
London NW3 5AS

Office: +44 (0) 207 431 9014  
info@xularchitecture.co.uk  
www.xularchitecture.co.uk

PLEASE NOTE:

1. ALL DIMENSIONS TO BE CHECKED ON SITE BEFORE FABRICATION.
2. CONTRACTOR TO REFER TO ENGINEERS DRAWINGS BEFORE PROCEEDING WITH WORKS.
3. ALL DRAWINGS AND DESIGNS ARE COVERED BY DESIGN RIGHT (INTELLECTUAL PROPERTY) AND MAY NOT BE DISTRIBUTED, COPIED OR ISSUED WITHOUT WRITTEN PERMISSION BY THE ARCHITECT.
4. ALL DESIGN CONCEPTS ARE THE SOLE PROPERTY OF THE ARCHITECT AND NO ADAPTATIONS, REPRODUCTIONS OR COPIES MAY BE MADE WITHOUT WRITTEN PERMISSION OF THE ARCHITECT.
5. THESE DRAWINGS ARE SUBJECT TO ANY VARIATION REQUIRED OR RECOMMENDATION BY ANY STATUTORY AUTHORITY, OR FOR THE BETTER CARRYING OUT OF THE WORKS.
6. SAMPLES TO BE PROVIDED BY CONTRACTOR FOR XUL ARCHITECTURES APPROVAL.
7. ALL FINISHES TO XUL ARCHITECTURES SATISFACTION.
8. ALL DRAWINGS TO BE APPROVED BY XUL ARCHITECTURES PRIOR TO CONSTRUCTION.

ADDITIONAL NOTES:

REVISIONS


No	Date	Description	Issue By
00	26/07/18	PLANNING	SL
01	04/09/18	PLANNING	SL

Client PRIVATE CLIENT


Project 9A Daleham Mews  
London NW3 5DB

Title PROPOSED DRAWINGS

Scale 1:100@A3	Dwg. No. PA-01	Rev. 01
Date 26/07/18	Project Number 16029	
Drawn SL		
Checked SL		

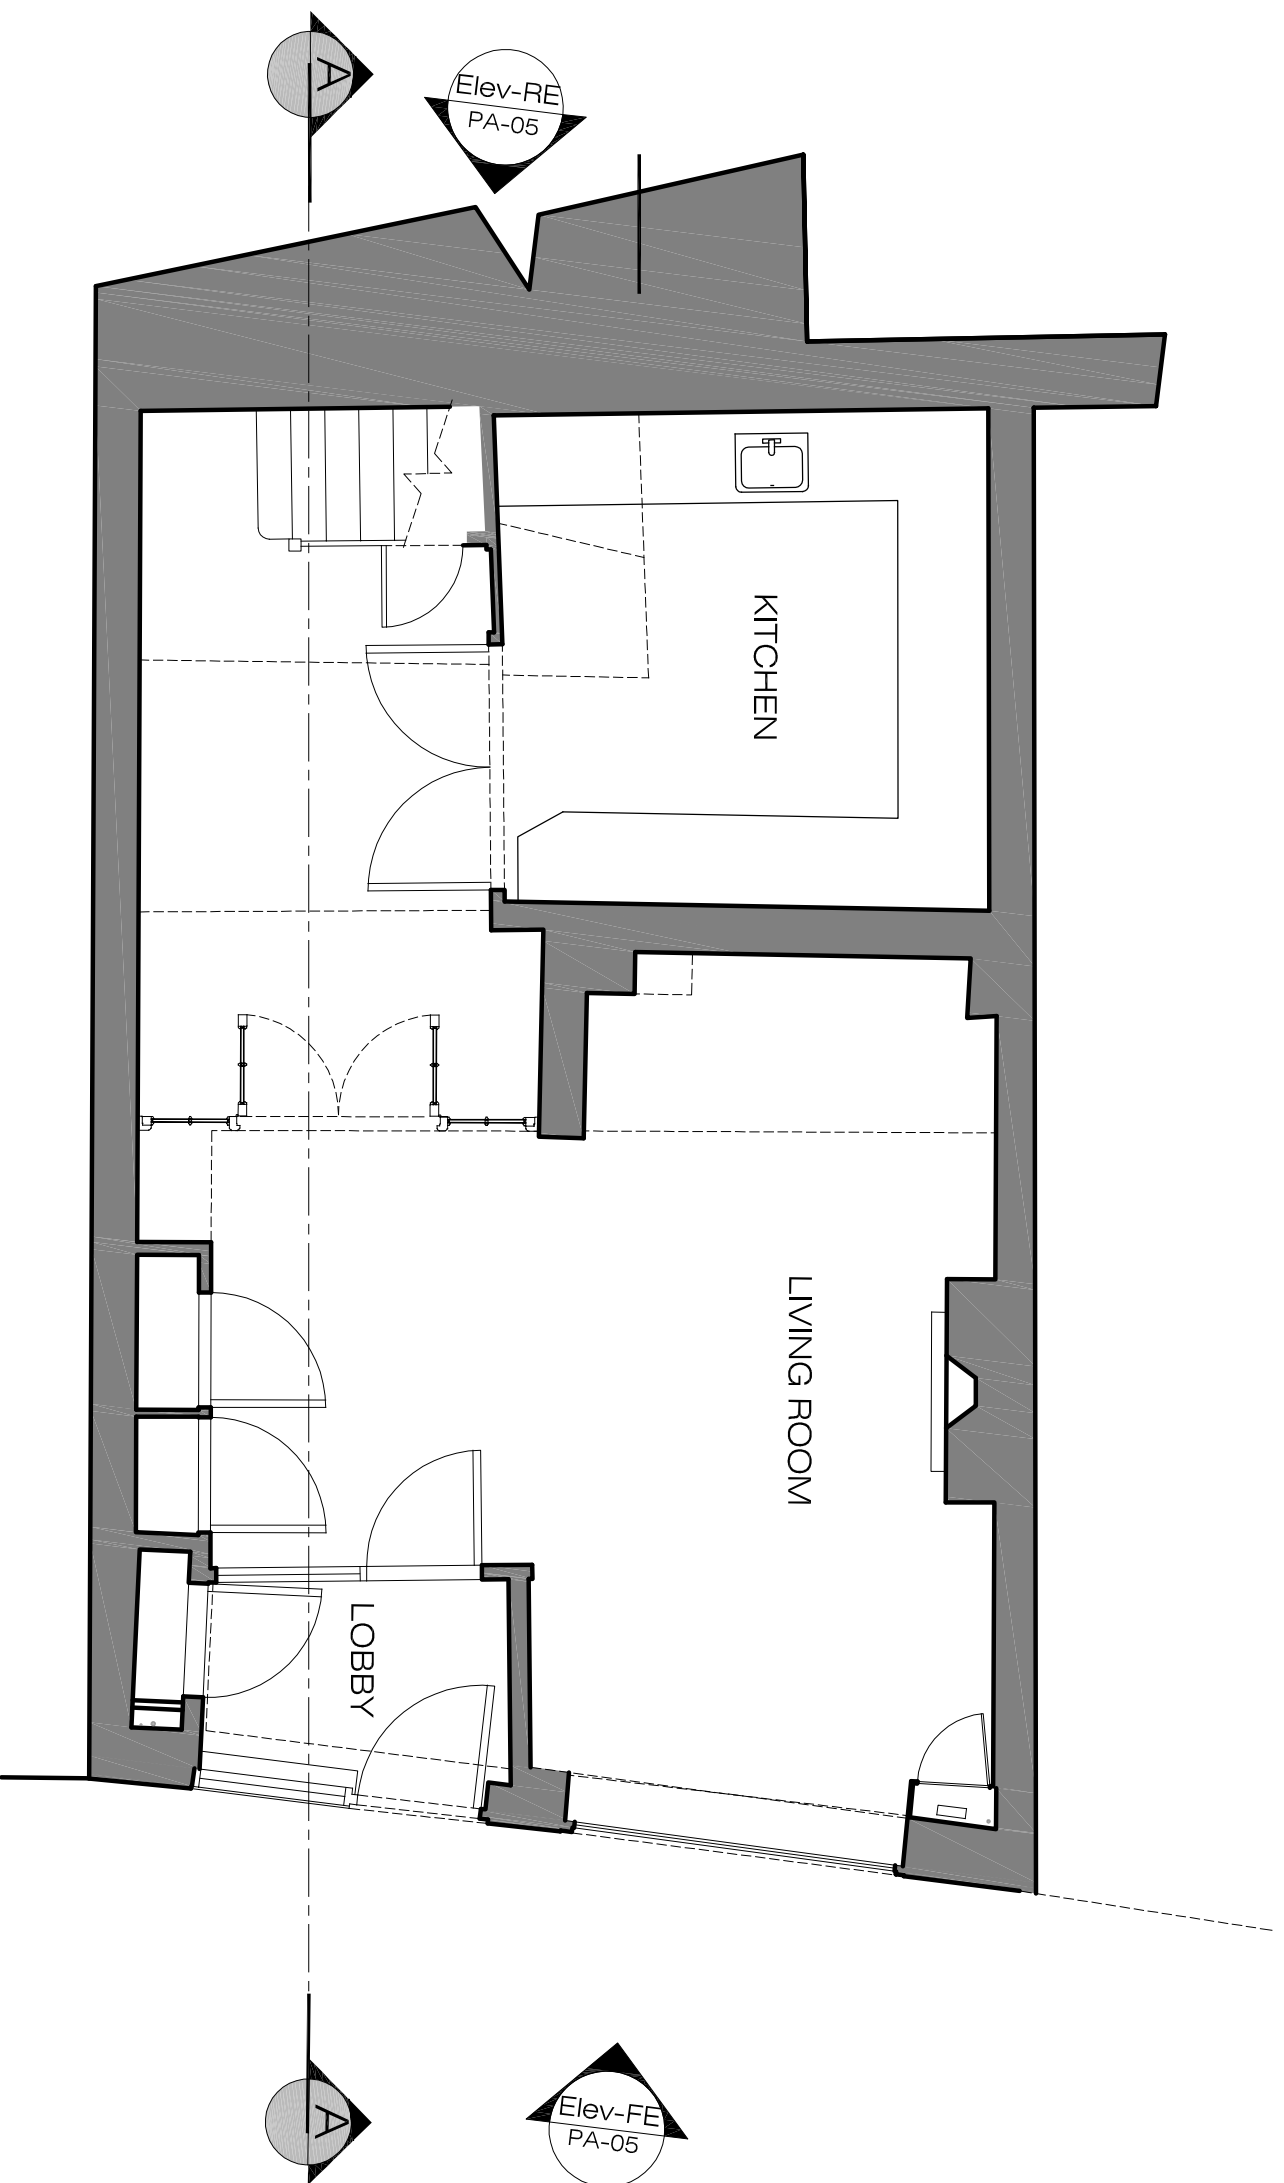

PROPOSED  
Ground Floor Plan PA-02  
SCALE 1:50@A3

 

**XUL**  
**ARCHITECTURE**  
Ground Floor Office  
33 Beisize Lane  
London NW3 5AS  
Office: +44 (0) 207 431 9014  
info@xularchitecture.co.uk  
www.xularchitecture.co.uk


**PLEASE NOTE:**

1. ALL DIMENSIONS TO BE CHECKED ON SITE BEFORE FABRICATION.
2. CONTRACTOR TO REFER TO ENGINEERS DRAWINGS BEFORE PROCEEDING WITH WORKS.
3. ALL DRAWINGS AND DESIGNS ARE COVERED BY DESIGN RIGHT (INTELLECTUAL PROPERTY) AND MAY NOT BE DISTRIBUTED, COPIED OR ISSUED WITHOUT WRITTEN PERMISSION BY THE ARCHITECT.
4. ALL DESIGN CONCEPTS ARE THE SOLE PROPERTY OF THE ARCHITECT AND NO ADAPTATIONS, REPRODUCTIONS OR COPIES MAY BE MADE WITHOUT WRITTEN PERMISSION OF THE ARCHITECT.
5. THESE DRAWINGS ARE SUBJECT TO ANY VARIATION REQUIRED OR RECOMMENDATION BY ANY STATUTORY AUTHORITY, OR FOR THE BETTER CARRYING OUT OF THE WORKS.
6. SAMPLES TO BE PROVIDED BY CONTRACTOR FOR THE BETTER APPROVAL.
7. ALL FINISHES TO XUL ARCHITECTURES SATISFACTION.
8. ALL DRAWINGS TO BE APPROVED BY XUL ARCHITECTURES PRIOR TO CONSTRUCTION.

**ADDITIONAL NOTES:**


REVISIONS		
No	Date	Description
00	04/09/18	PLANNING


Issue By		SL
Client	PRIVATE CLIENT	
Project	9A Daleham Mews London NW3 5DB	
Title	PROPOSED GROUND FLOOR PLAN	
Scale	1:50@A3	Dwg. No.
Date	04/09/18	PA-02
Drawn	SL	Project Number
Checked	SS	16029
		Rev.
		00

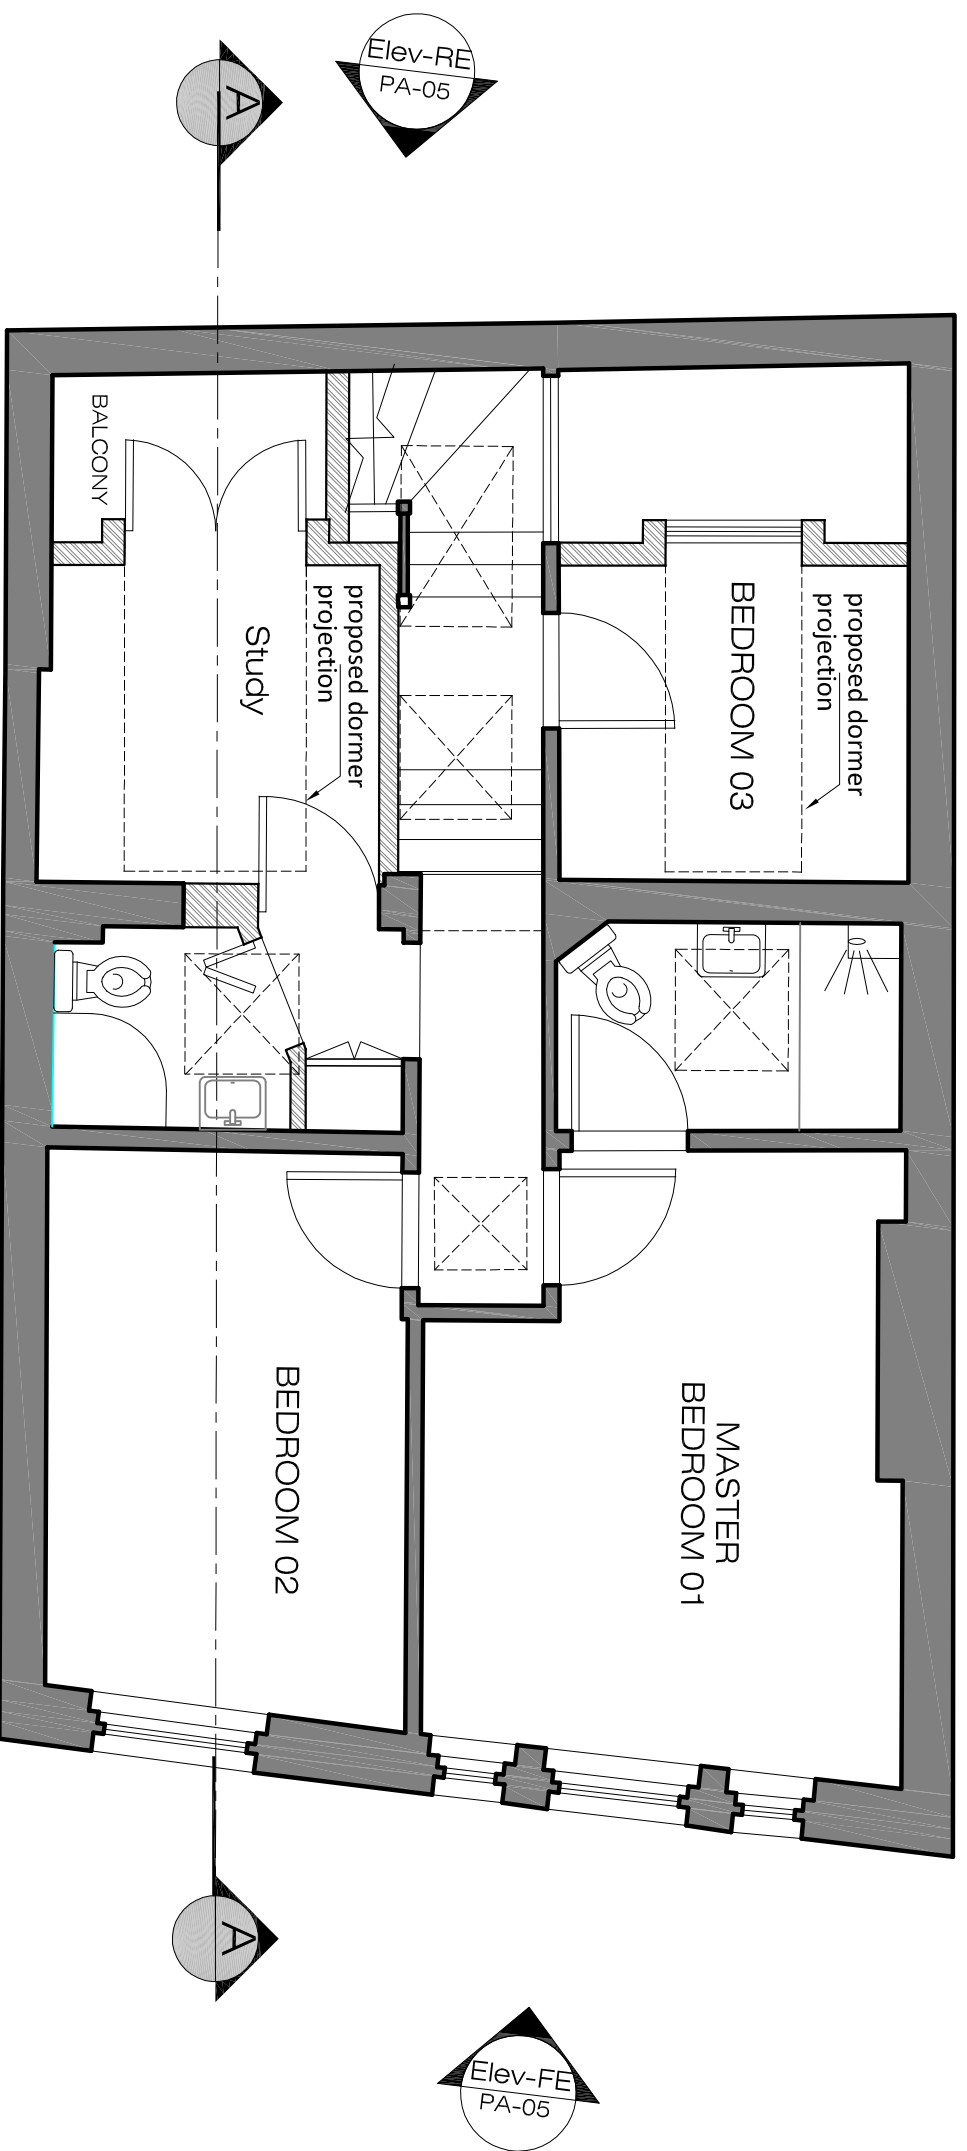

PROPOSED  
First Floor Plan  
SCALE 1:50@A3  
PA-03



 <p><b>ARCHITECTURE</b> Ground Floor Office 33 Beisize Lane London NW3 5AS</p> <p>Offices: +44 (0) 207 431 9014 info@xularchitecture.co.uk www.xularchitecture.co.uk</p>		<p><b>PLEASE NOTE:</b></p> <ol style="list-style-type: none"> <li>1. ALL DIMENSIONS TO BE CHECKED ON SITE BEFORE FABRICATION.</li> <li>2. CONTRACTOR TO REFER TO ENGINEERS DRAWINGS BEFORE PROCEEDING WITH WORKS.</li> <li>3. ALL DRAWINGS AND DESIGNS ARE COVERED BY DESIGN RIGHT (INTELLECTUAL PROPERTY) AND MAY NOT BE DISTRIBUTED, COPIED OR ISSUED WITHOUT WRITTEN PERMISSION BY THE ARCHITECT.</li> <li>4. ALL DESIGN CONCEPTS ARE THE SOLE PROPERTY OF THE ARCHITECT AND NO ADAPTATIONS, REPRODUCTIONS OR COPIES MAY BE MADE WITHOUT WRITTEN PERMISSION OF THE ARCHITECT.</li> <li>5. THESE DRAWINGS ARE SUBJECT TO ANY VARIATION REQUIRED OR RECOMMENDATION BY ANY STATUTORY AUTHORITY, OR FOR THE BETTER CARRYING OUT OF THE WORKS.</li> <li>6. SAMPLES TO BE PROVIDED BY CONTRACTOR FOR THE BETTER APPROVAL.</li> <li>7. ALL FINISHES TO XUL ARCHITECTURES SATISFACTION.</li> <li>8. ALL DRAWINGS TO BE APPROVED BY XUL ARCHITECTURES PRIOR TO CONSTRUCTION.</li> </ol>									
<p><b>ADDITIONAL NOTES:</b></p>		<p><b>REVISIONS</b></p> <table border="1"> <thead> <tr> <th>No</th> <th>Date</th> <th>Description Issue For</th> <th>Issue By</th> </tr> </thead> <tbody> <tr> <td>00</td> <td>04/09/18</td> <td>PLANNING</td> <td>SL</td> </tr> </tbody> </table>		No	Date	Description Issue For	Issue By	00	04/09/18	PLANNING	SL
No	Date	Description Issue For	Issue By								
00	04/09/18	PLANNING	SL								
<p><b>Client</b> PRIVATE CLIENT</p> <p><b>Project</b> 9A Dalesham Mews London NW3 5DB</p> <p><b>Title</b> PROPOSED FIRST FLOOR PLAN</p> <p>Scale 1:50@A3 Date 04/09/18 Drawn SL Checked SS</p>		<p><b>Dwg. No.</b> PA-03</p> <p><b>Project Number</b> 16029</p> <p><b>Rev.</b> 00</p>									

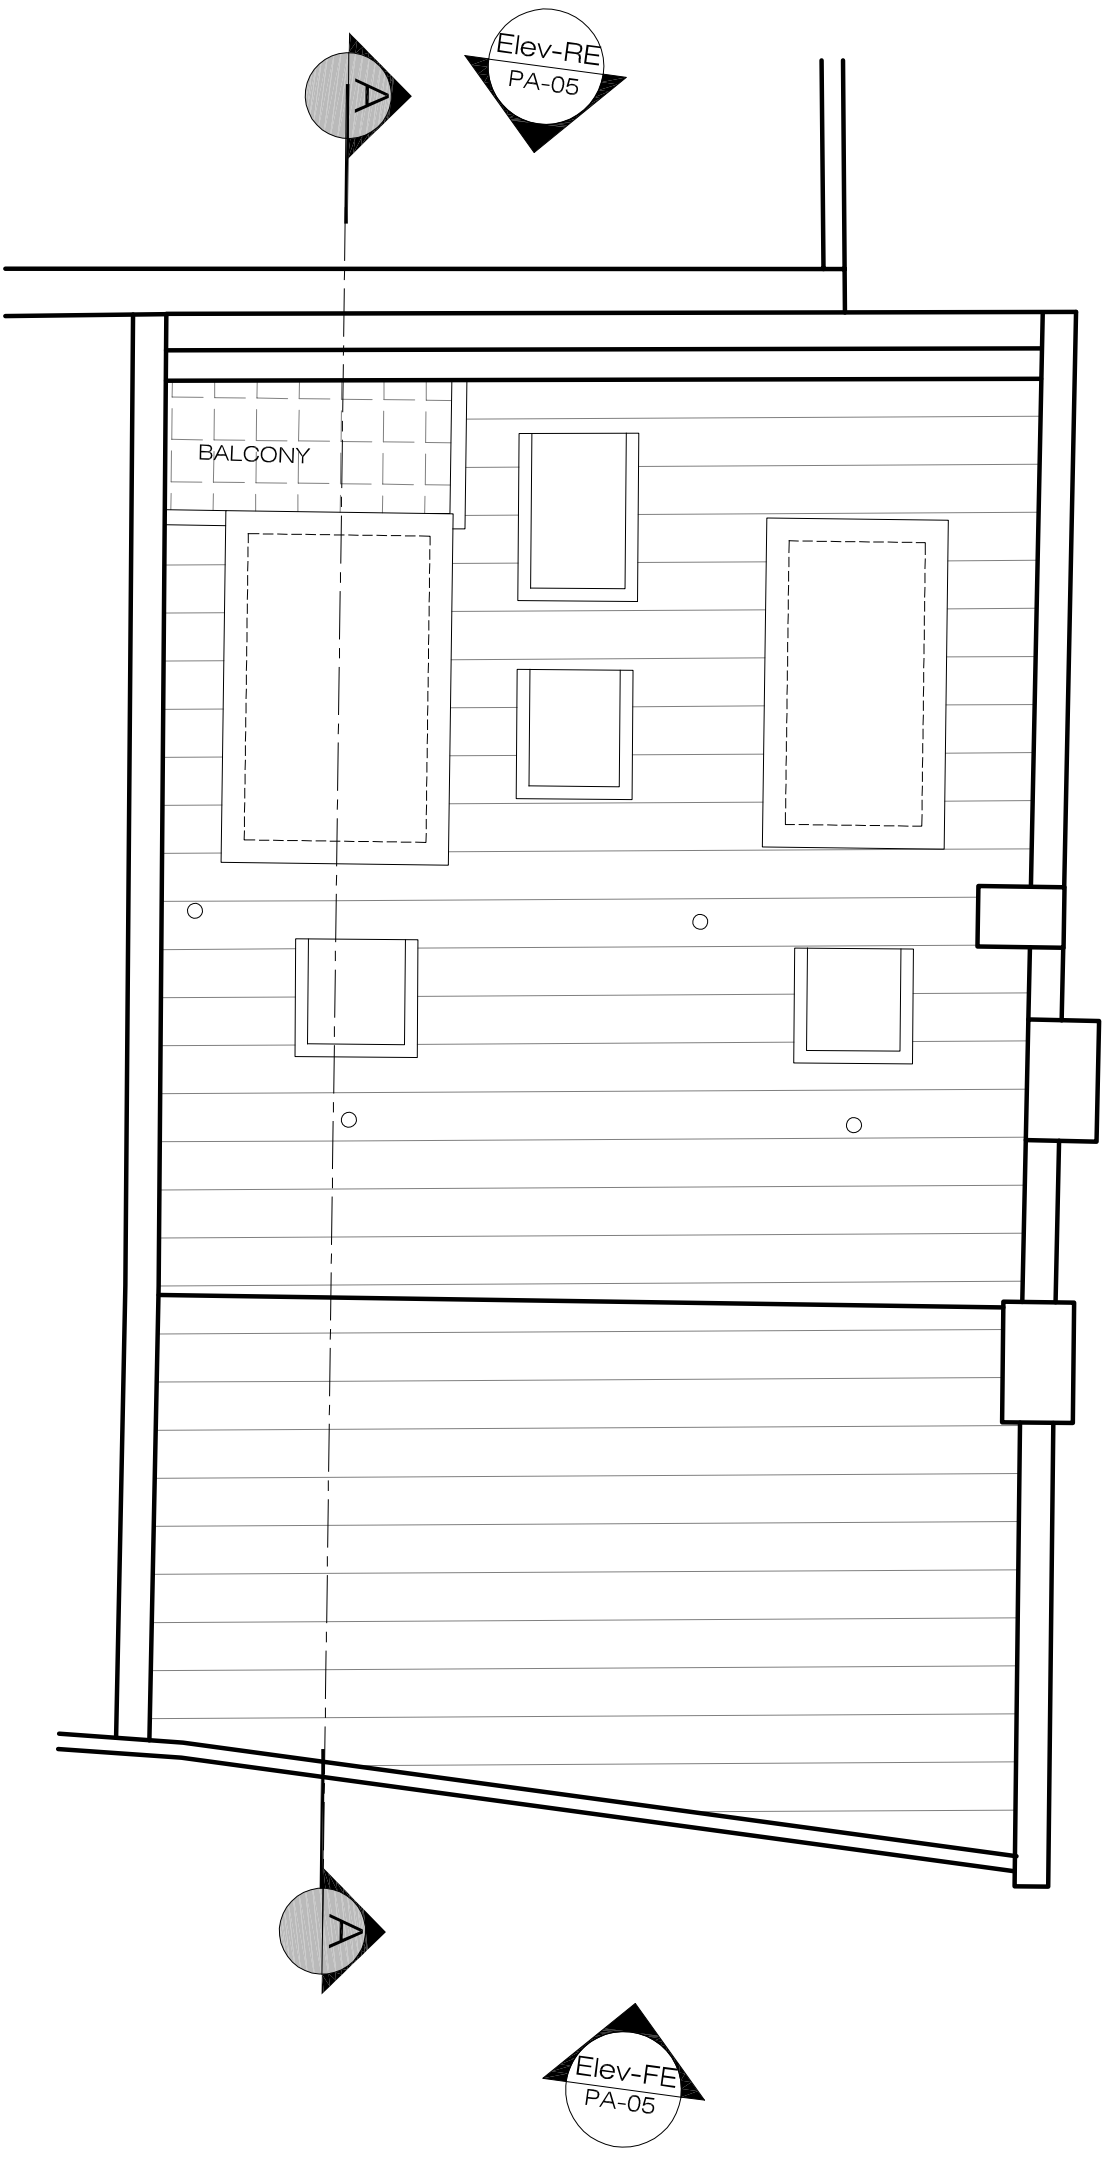

**PROPOSED**  
**Roof Plan**  
 SCALE 1:50@A3 PA-04



**ARCHITECTURE**  
 Ground Floor Office  
 33 Belize Lane  
 London NW3 5AS

Office: +44 (0) 207 431 9014  
 info@xularchitecture.co.uk  
 www.xularchitecture.co.uk


**PLEASE NOTE:**

1. ALL DIMENSIONS TO BE CHECKED ON SITE BEFORE FABRICATION.
2. CONTRACTOR TO REFER TO ENGINEERS DRAWINGS BEFORE PROCEEDING WITH WORKS.
3. ALL DRAWINGS AND DESIGNS ARE COVERED BY DESIGN RIGHT (INTELLECTUAL PROPERTY) AND MAY NOT BE DISTRIBUTED, COPIED OR ISSUED WITHOUT WRITTEN PERMISSION BY THE ARCHITECT.
4. ALL DESIGN CONCEPTS ARE THE SOLE PROPERTY OF THE ARCHITECT AND NO ADAPTATIONS, REPRODUCTIONS OR COPIES MAY BE MADE WITHOUT WRITTEN PERMISSION OF THE ARCHITECT.
5. THESE DRAWINGS ARE SUBJECT TO ANY VARIATION REQUIRED OR RECOMMENDATION BY ANY STATUTORY AUTHORITY, OR FOR THE BETTER CARRYING OUT OF THE WORKS.
6. SAMPLES TO BE PROVIDED BY CONTRACTOR FOR XUL ARCHITECTURES APPROVAL.
7. ALL FINISHES TO XUL ARCHITECTURES SATISFACTION.
8. ALL DRAWINGS TO BE APPROVED BY XUL ARCHITECTURES PRIOR TO CONSTRUCTION.

**ADDITIONAL NOTES:**

REVISIONS		
No	Date	Description
00	04/09/18	PLANNING

Issue By	SL
Client	PRIVATE CLIENT
Project	9A Daleham Mews London NW3 5DB
Title	PROPOSED ROOF PLAN
Scale	1:50@A3
Date	04/09/18
Drawn	SL
Checked	SS
Dwg. No.	PA-04
Rev.	00
Project Number	16029


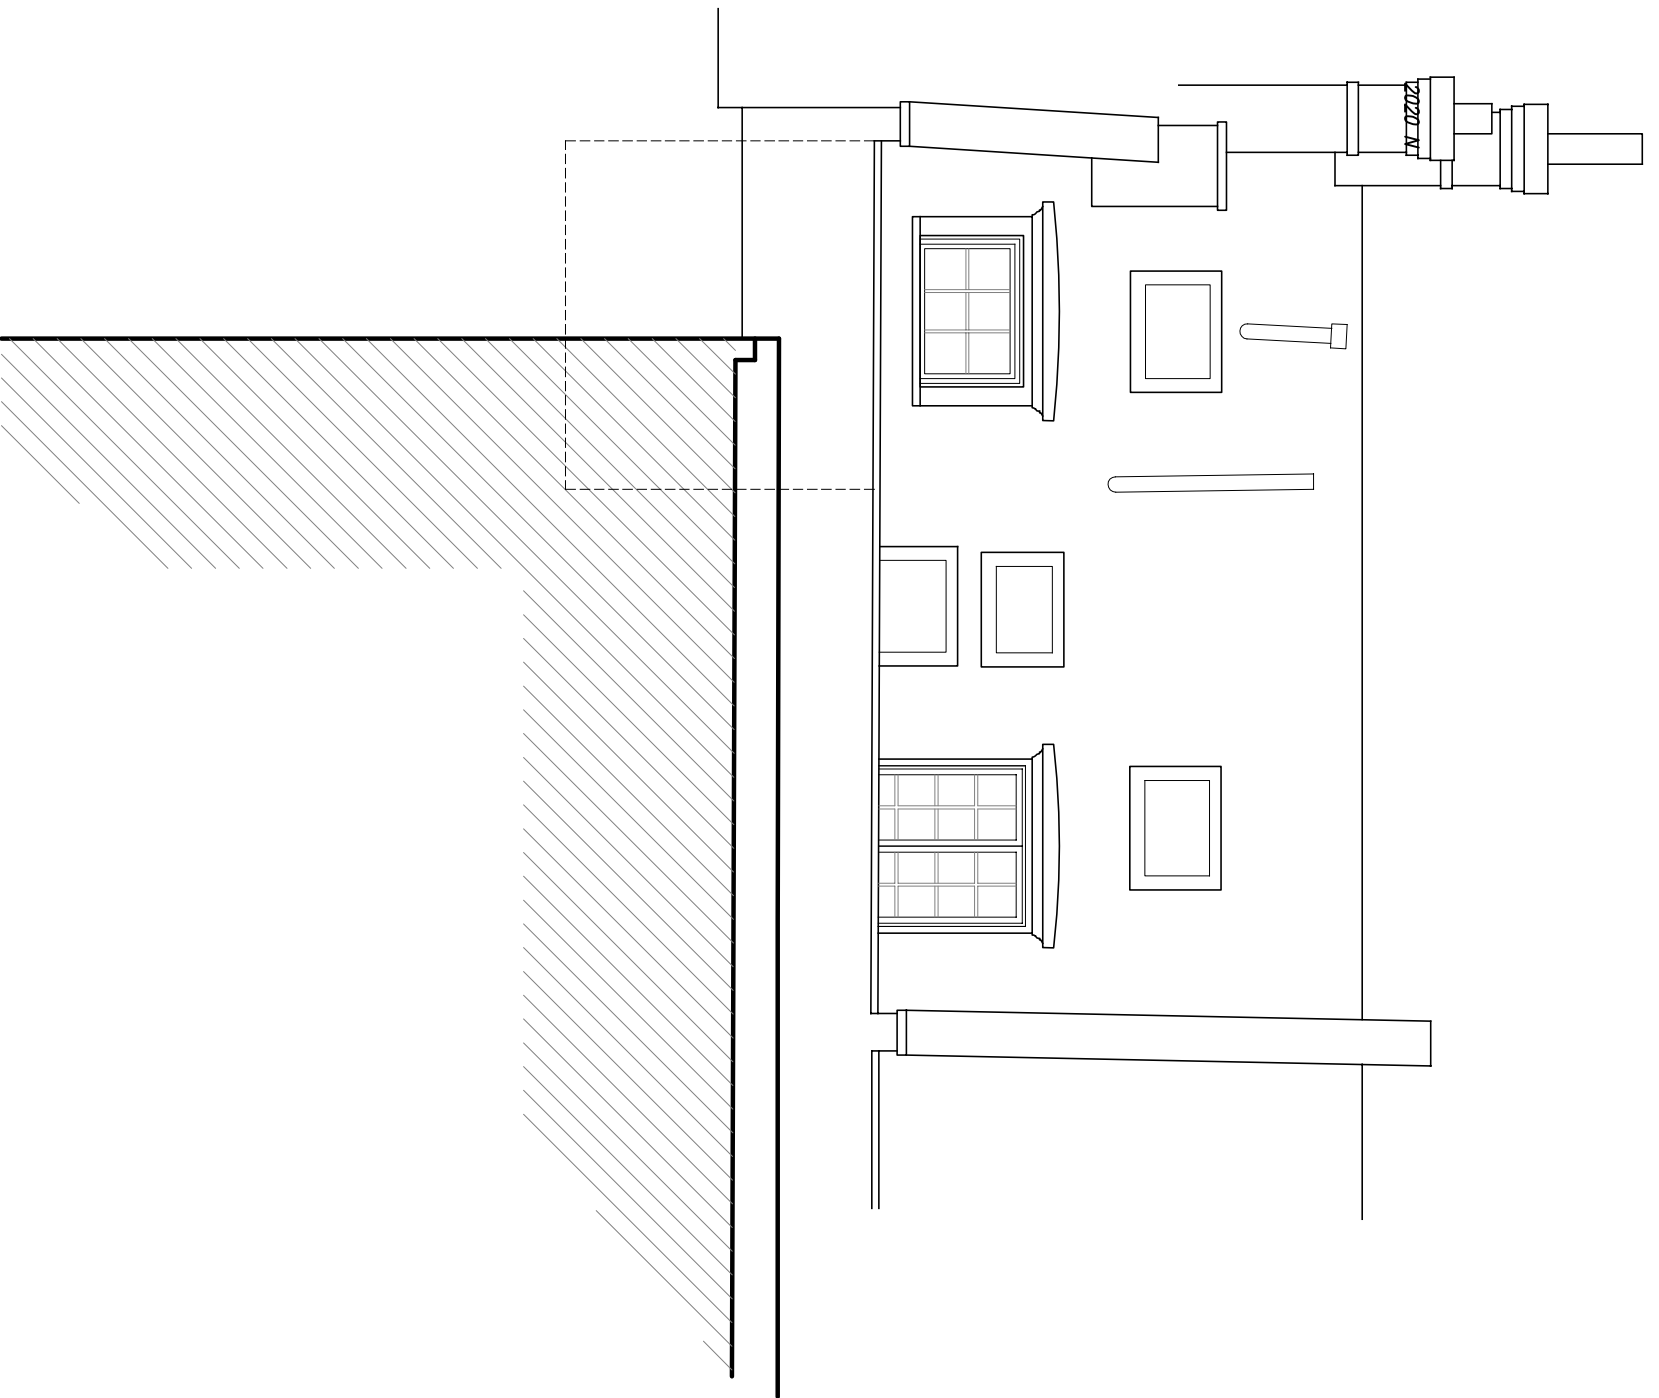


**PROPOSED**  
Rear Elevation  
SCALE 1:50@A3

PA-05


**PROPOSED**  
Front Elevation  
SCALE 1:50@A3

PA-05

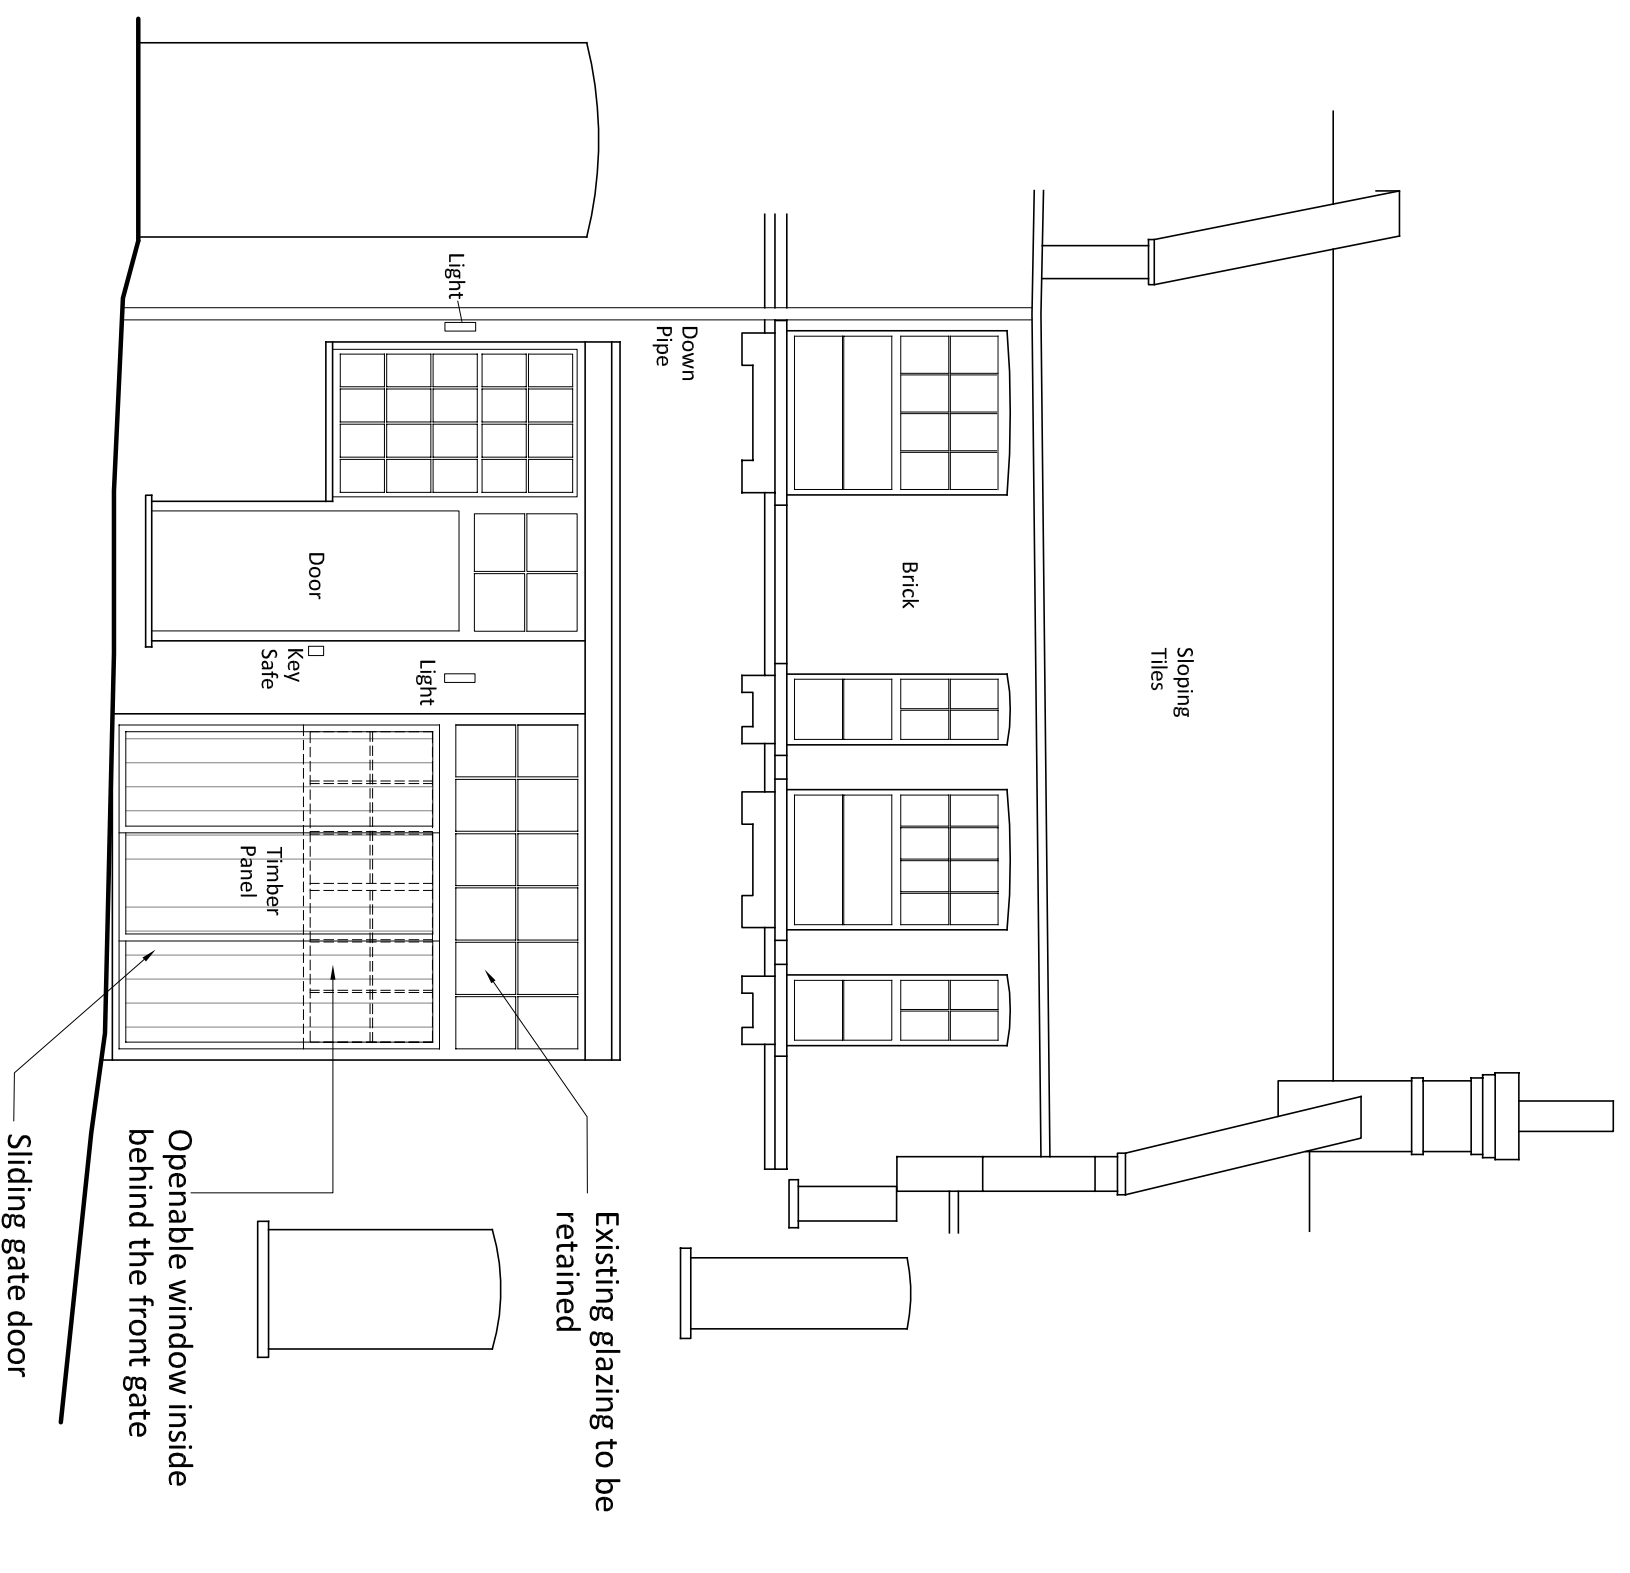 

**PROPOSED**  
Front Elevation  
SCALE 1:50@A3

PA-05

 

**ARCHITECTURE**  
Ground Floor Office  
33 Beisize Lane  
London NW3 5AS

Offices: +44 (0) 207 431 9014  
info@xularchitecture.co.uk  
www.xularchitecture.co.uk

**PLEASE NOTE:**

1. ALL DIMENSIONS TO BE CHECKED ON SITE BEFORE FABRICATION.
2. CONTRACTOR TO REFER TO ENGINEERS DRAWINGS BEFORE PROCEEDING WITH WORKS.
3. ALL DRAWINGS AND DESIGNS ARE COVERED BY DESIGN RIGHT (INTELLECTUAL PROPERTY) AND MAY NOT BE DISTRIBUTED, COPIED OR ISSUED WITHOUT WRITTEN PERMISSION BY THE ARCHITECT.
4. ALL DESIGN CONCEPTS ARE THE SOLE PROPERTY OF THE ARCHITECT AND NO ADAPTATIONS, REPRODUCTIONS OR COPIES MAY BE MADE WITHOUT WRITTEN PERMISSION OF THE ARCHITECT.
5. THESE DRAWINGS ARE SUBJECT TO ANY VARIATION REQUIRED OR RECOMMENDATION BY ANY STATUTORY AUTHORITY, OR FOR THE BETTER CARRYING OUT OF THE WORKS.
6. SAMPLES TO BE PROVIDED BY CONTRACTOR FOR THE BETTER APPROVAL.
7. ALL FINISHES TO XUL ARCHITECTURES SATISFACTION.
8. ALL DRAWINGS TO BE APPROVED BY XUL ARCHITECTURES PRIOR TO CONSTRUCTION.

**ADDITIONAL NOTES:**

**REVISIONS**


No	Date	Description	Issue By
00	04/09/18	PLANNING	SL

Client  
**PRIVATE CLIENT**

Project  
9A Daleham Mews  
London NW3 5DB

Title  
**PROPOSED  
FRONT & REAR ELEVATION**

Scale	1:50@A3	Dwg. No.	PA-05	Rev.	00
Date	04/09/18	Project Number	16029		
Drawn	SL	Checked	SS		

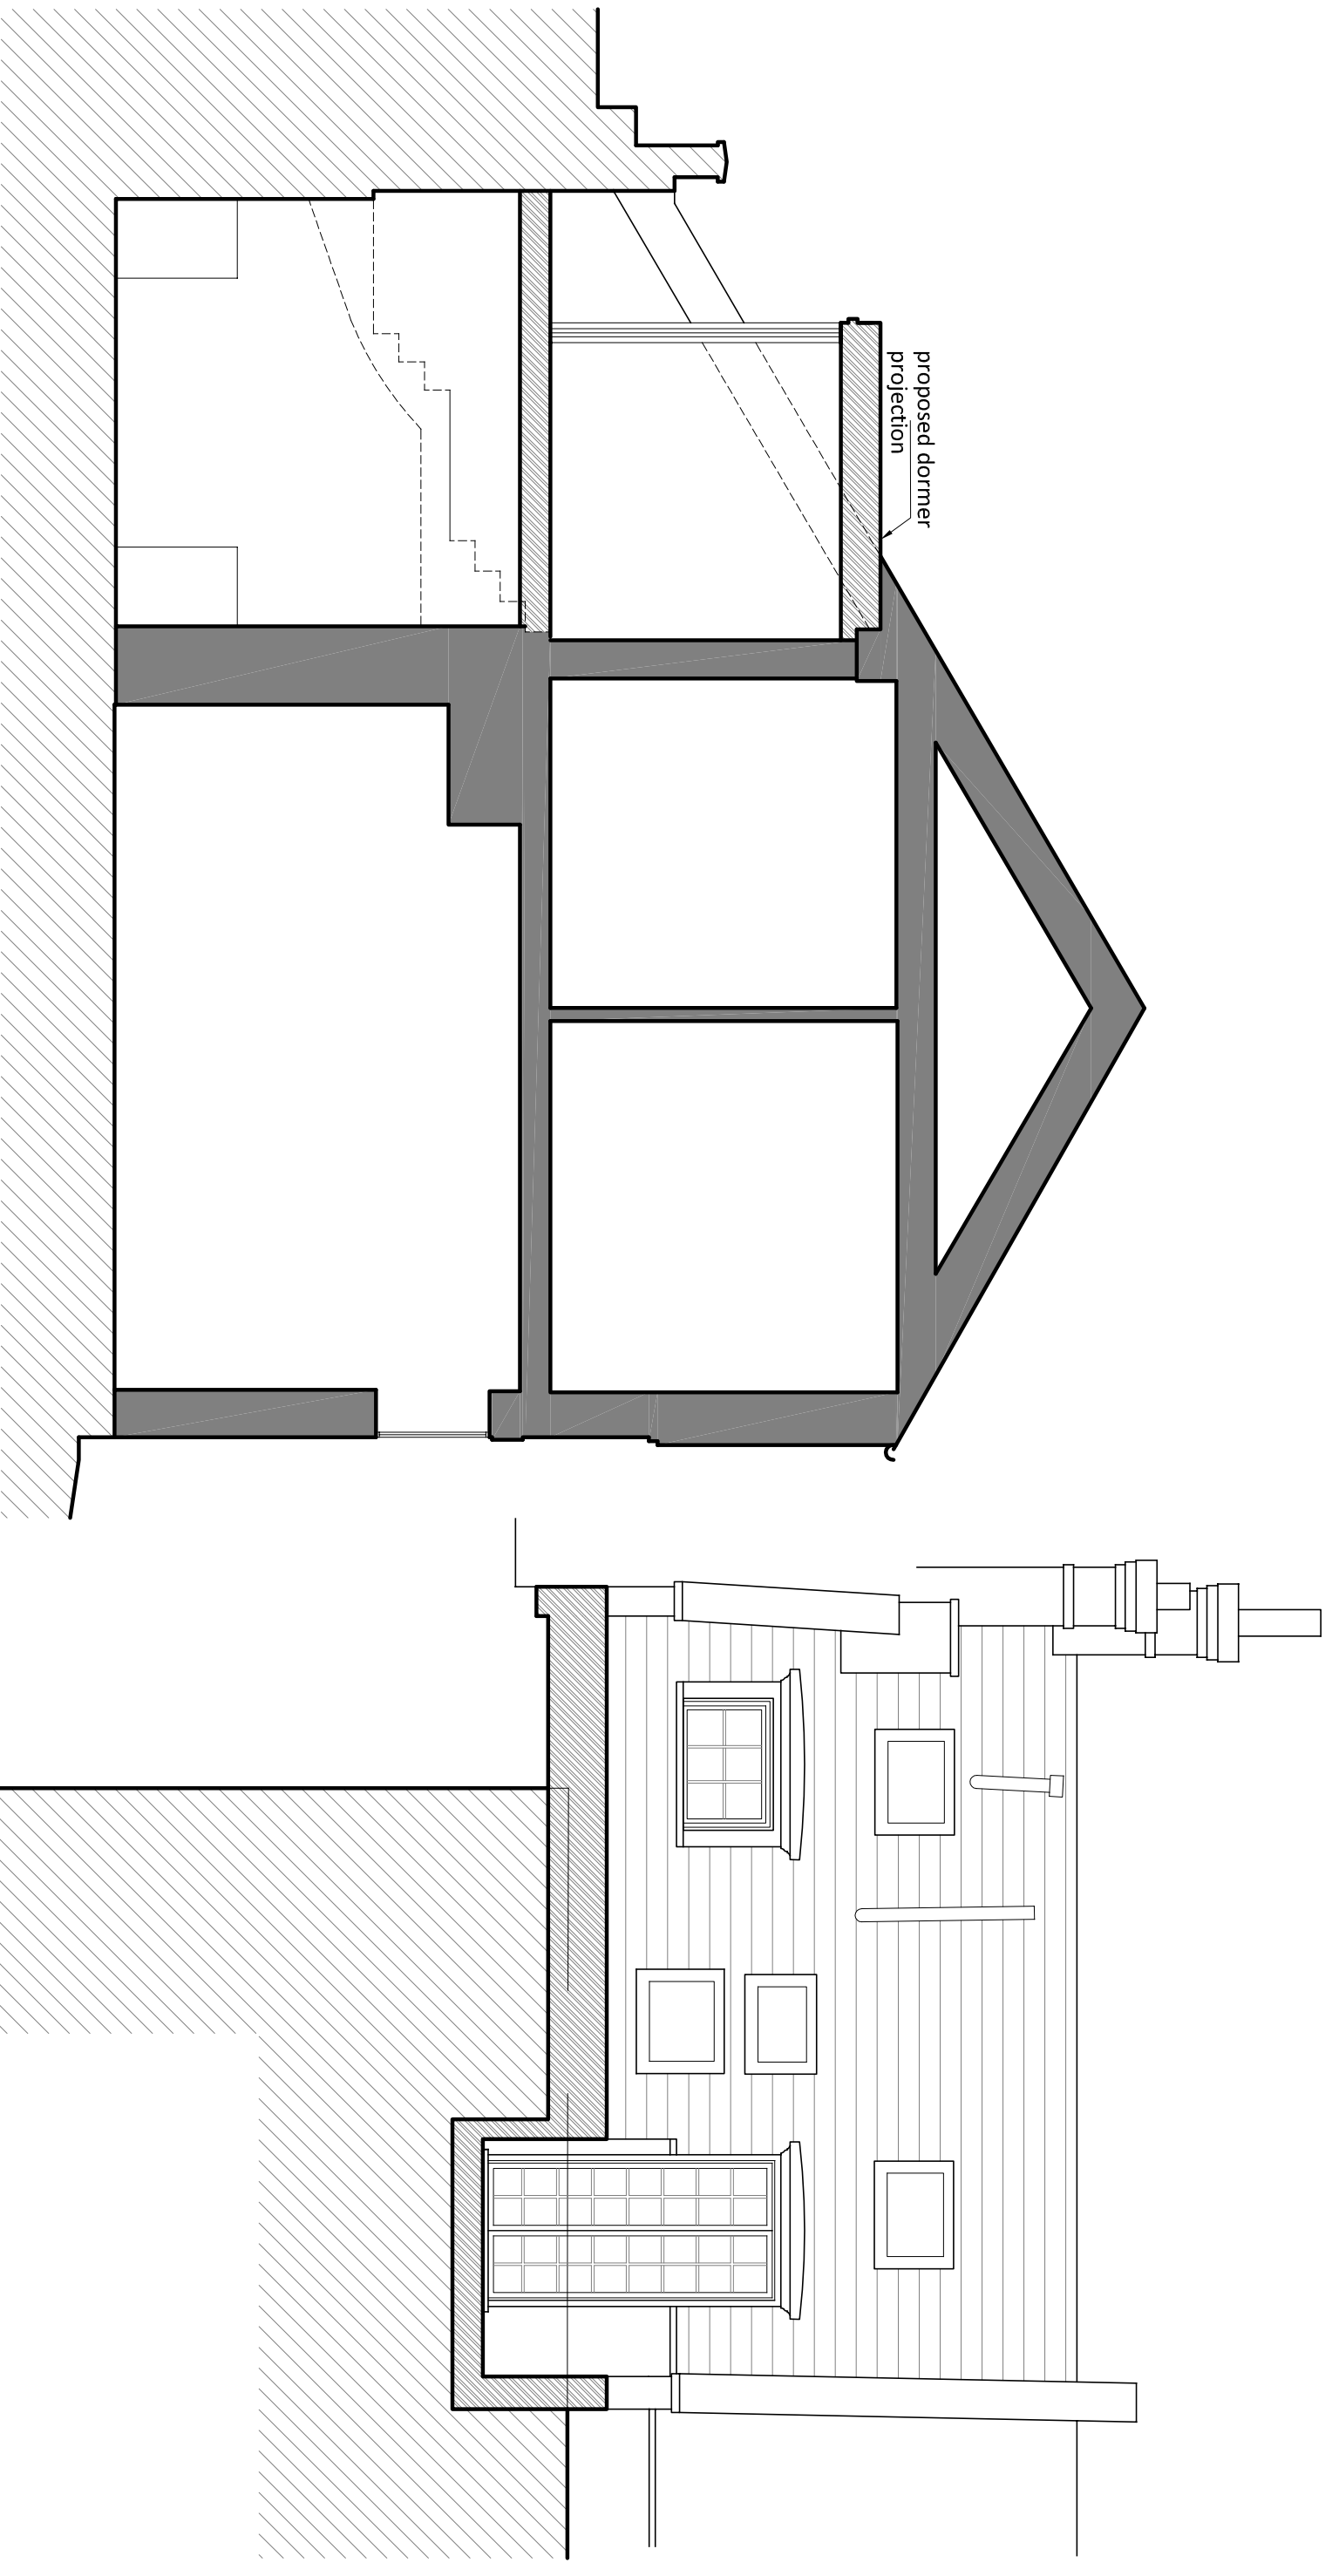

PROPOSED  
Section AA  
SCALE 1:50@A3

PROPOSED  
Rear Sectional Elevation showing balcony  
SCALE 1:50@A3

PA-06

**XUL ARCHITECTURE**  
Ground Floor Office  
33 Beisize Lane  
London NW3 5AS

Office: +44 (0) 207 431 9014  
info@xularchitecture.co.uk  
www.xularchitecture.co.uk

**PLEASE NOTE:**

1. ALL DIMENSIONS TO BE CHECKED ON SITE BEFORE FABRICATION.
2. CONTRACTOR TO REFER TO ENGINEERS DRAWINGS BEFORE PROCEEDING WITH WORKS.
3. ALL DRAWINGS AND DESIGNS ARE COVERED BY DESIGN RIGHT (INTELLECTUAL PROPERTY) AND MAY NOT BE DISTRIBUTED, COPIED OR ISSUED WITHOUT WRITTEN PERMISSION BY THE ARCHITECT.
4. ALL DESIGN CONCEPTS ARE THE SOLE PROPERTY OF THE ARCHITECT AND NO ADAPTATIONS, REPRODUCTIONS OR COPIES MAY BE MADE WITHOUT WRITTEN PERMISSION OF THE ARCHITECT.
5. THESE DRAWINGS ARE SUBJECT TO ANY VARIATION REQUIRED OR RECOMMENDATION BY ANY STATUTORY AUTHORITY, OR FOR THE BETTER CARRYING OUT OF THE WORKS.
6. SAMPLES TO BE PROVIDED BY CONTRACTOR FOR THE BETTER APPROVAL.
7. ALL FINISHES TO XUL ARCHITECTURES SATISFACTION.
8. ALL DRAWINGS TO BE APPROVED BY XUL ARCHITECTURES PRIOR TO CONSTRUCTION.

**ADDITIONAL NOTES:**

REVISIONS		
No	Date	Description
00	04/09/18	PLANNING

Client <b>PRIVATE CLIENT</b>	
Project 9A Daleham Mews London NW3 5DB	
Title <b>PROPOSED SECTIONS</b>	
Scale 1:50@A3	Dwg. No. PA-06
Date 04/09/18	Project Number 16029
Drawn SL	Rev. 00
Checked SS	