


1 PROPOSED MEZZANINE PLAN  
1:50

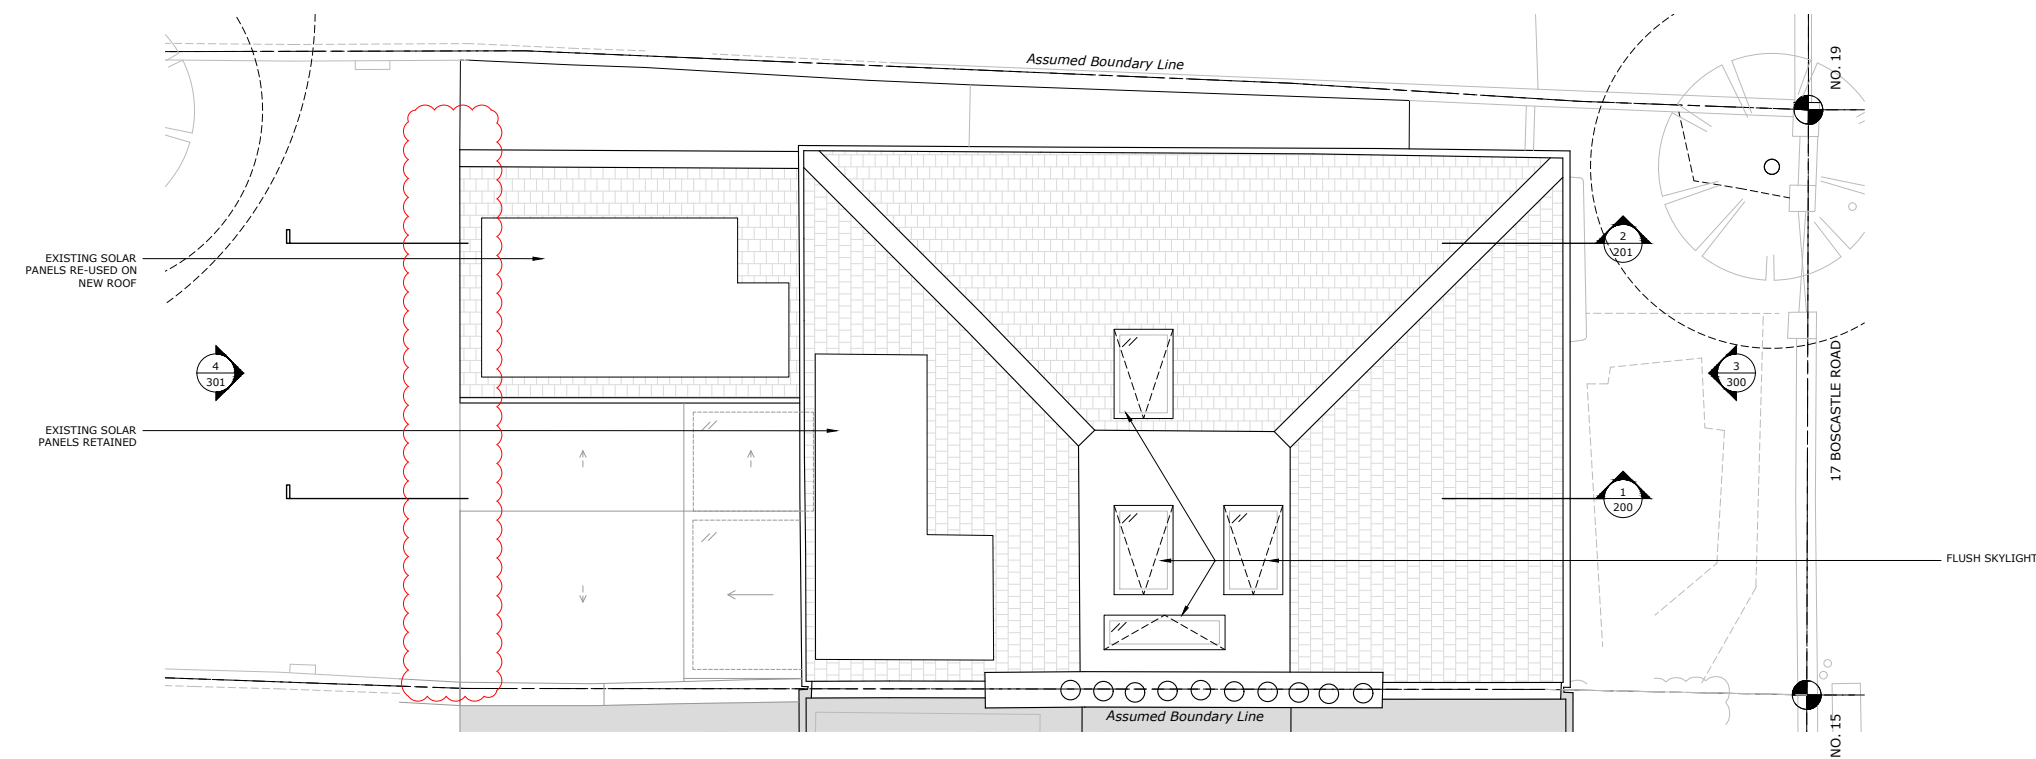

2 PROPOSED ROOF PLAN  
1:50

GENERAL NOTES:

DO NOT SCALE FROM THIS DRAWING  
ALL DIMENSIONS TO BE CHECKED ON SITE  
ANY OMISSIONS OR DISCREPANCIES TO BE REPORTED TO THE ARCHITECT IMMEDIATELY  
IF IN DOUBT ASK

KEY

- Existing Fabric
- Proposed Fabric

P3	06.09.18	Planning Update	LB
P2	31.08.18	Planning Update	LB
P1	23.05.18	Planning Application	RC

REV	DATE	NOTES	DR
DRAWING STATUS			

**PLANNING**

CLIENT  
MAXIMILIAN & JULIA BIAGOSCH

ARCHITECT  
**FINKERNAGEL ROSS**  
Third Floor  
Unicorn House  
221-222 Shoreditch High Street  
London E1 6PJ  
Tel: 020 7377 5114  
info@finkernagelross.com  
www.finkernagelross.com

PROJECT  
**17 BOSCASTLE ROAD,  
NW5 1EE**

DRAWING TITLE  
**PROPOSED  
Mezzanine & Roof Plan**

DRAWN	DR. DATE	CHECKED	CH. DATE
RC	10.02.18	FF	06.09.18

SCALE	SHEET SIZE
1:50	A1

DRAWING NO	REVISION
<b>17BOS - 103</b>	<b>P3</b>

