


0  
1  
2  
3  
4  
5  
6  
7  
8  
9  
10 m  
SCALE BAR 1:50

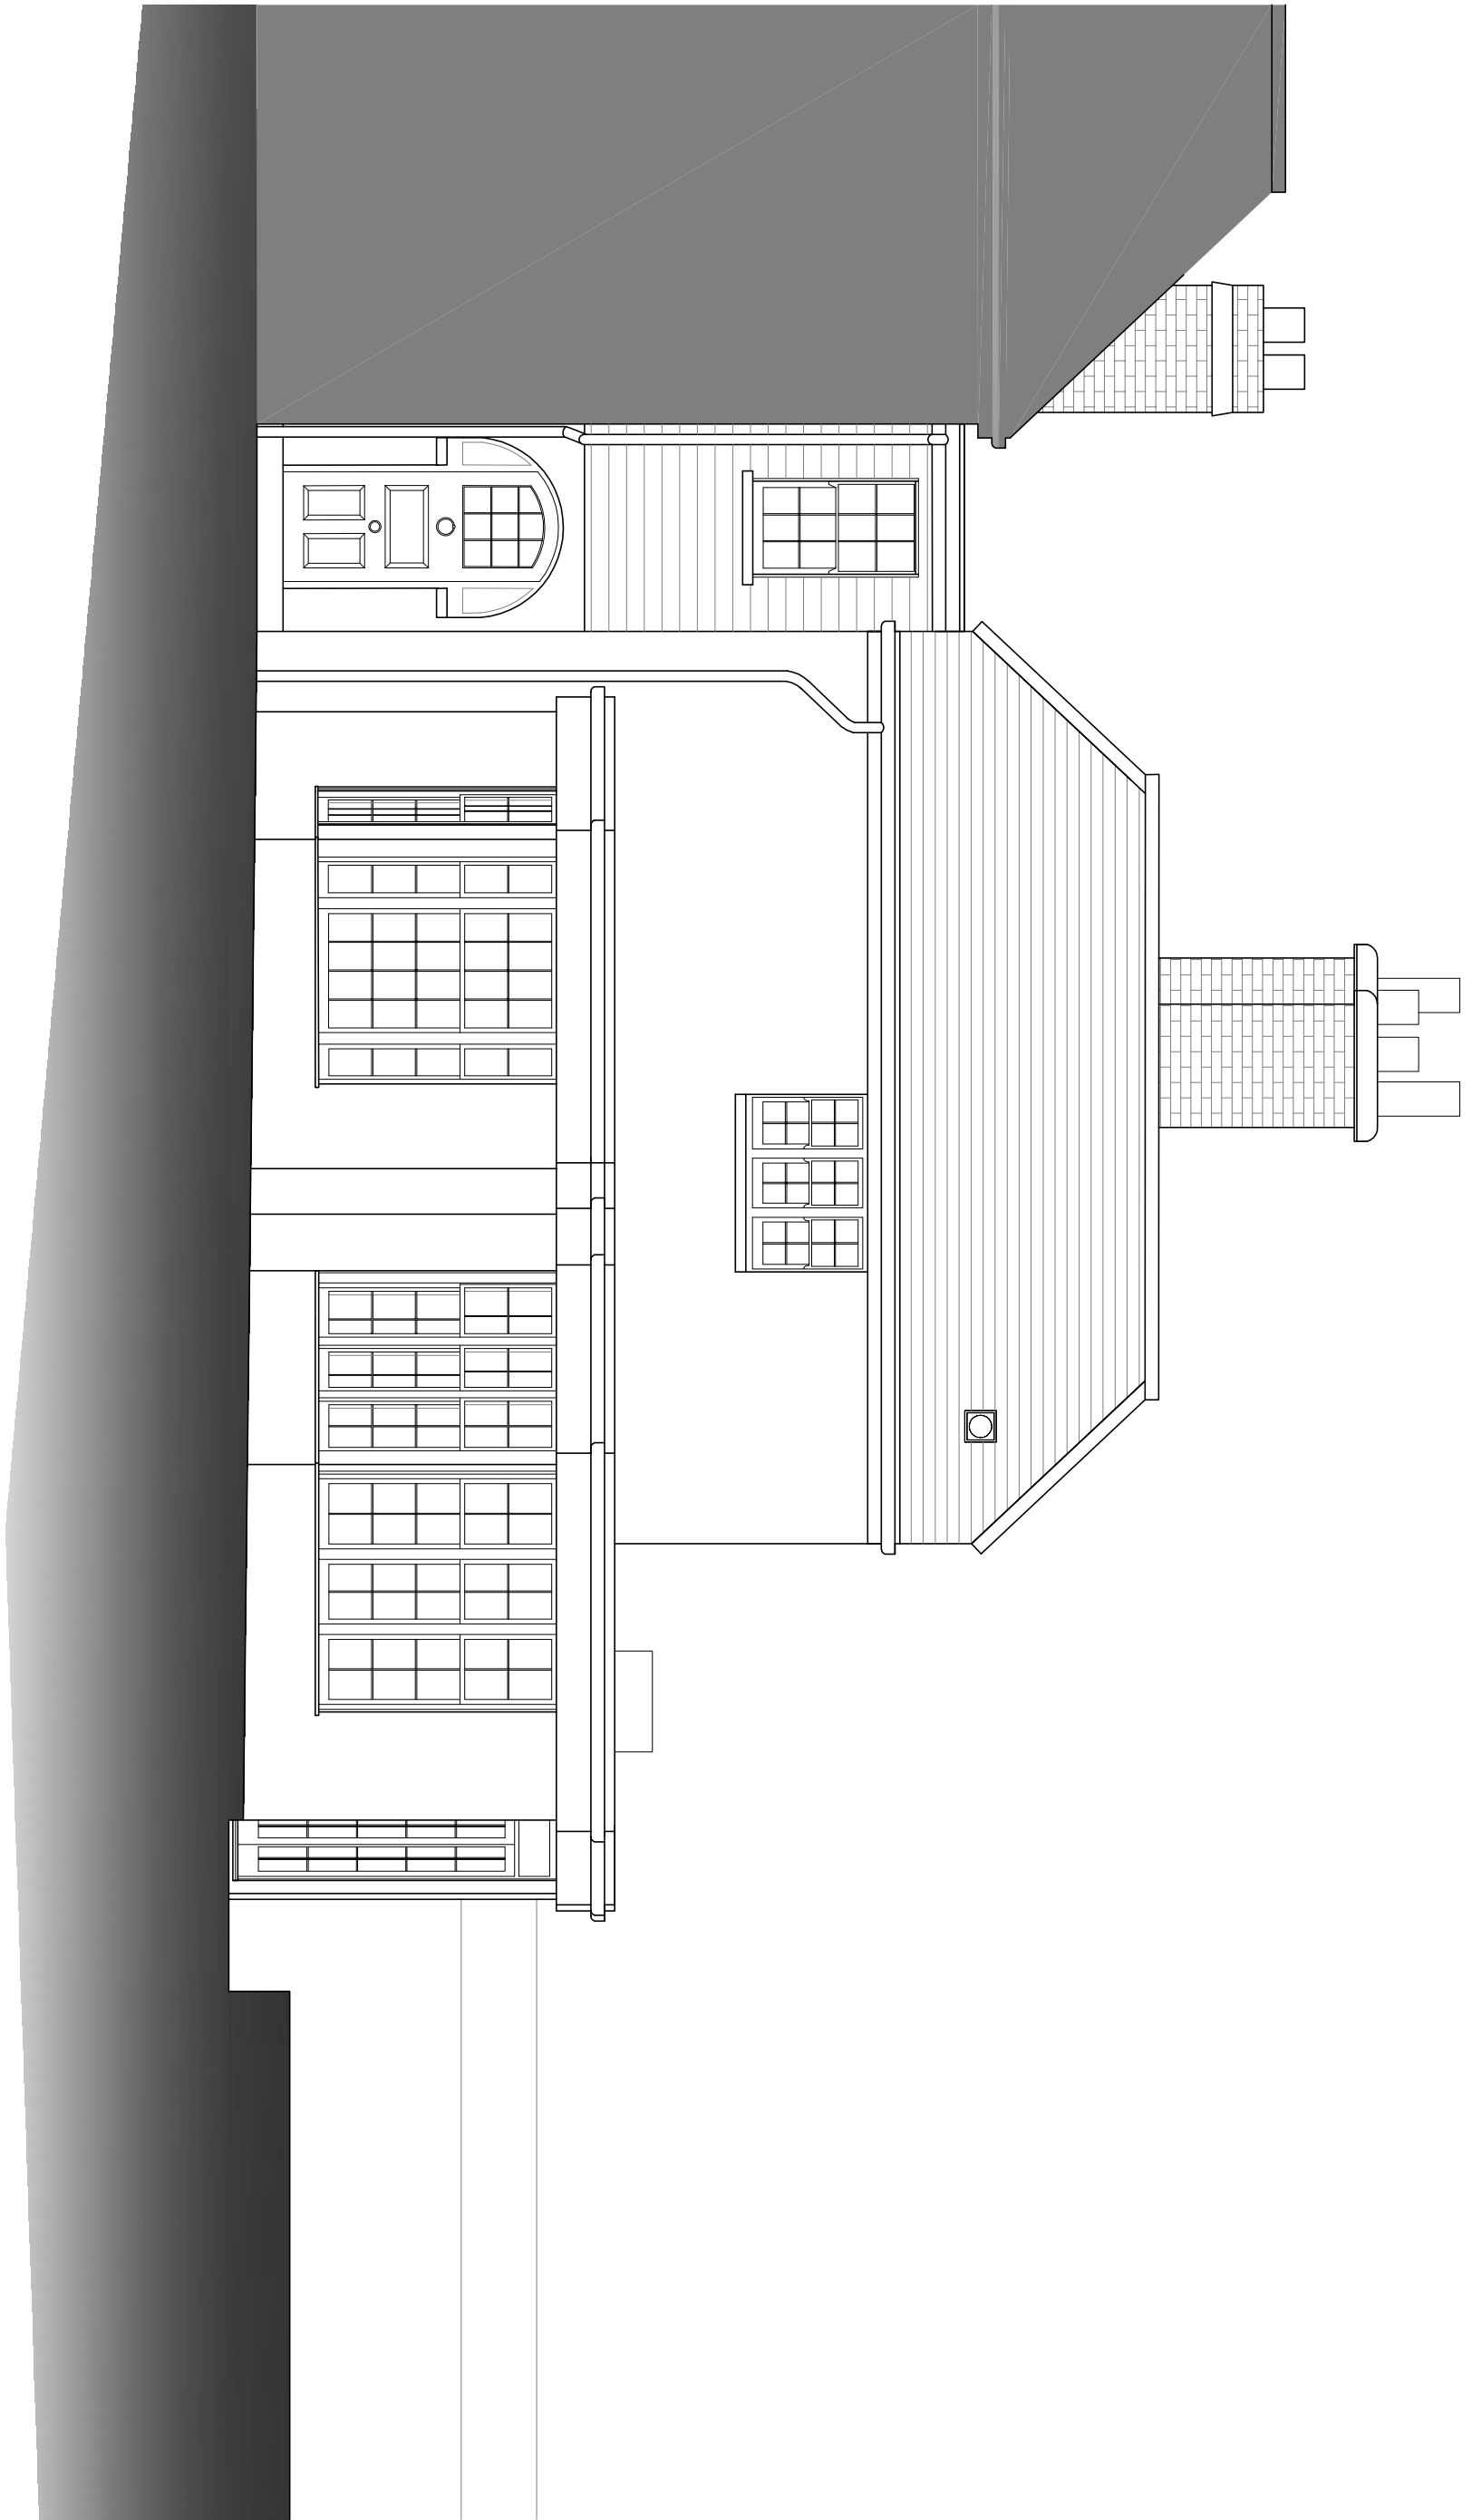

**judd.** architecture ltd.  
architecture - services - interior design

10 Tonbridge Road, Barming, Maidstone, Kent.  
ME16 9NH

simon@jas-ltd.com  
tel: 01622 726 729

project: **Netley Cottage**  
drawing title: **Ex North Elevation**  
scale: **1:50**  
size: **A3**  
date: **August 2018**

drawn: **MS**  
job ref: **1707**  
dwg no.: **EX04**  
rev.: **-**

**General Notes:** Do not scale drawings. Use figured dimensions only. All dimensions to be checked on site with discrepancies reported immediately to the Architect.