


0
1
2
3
4
5
6
7
8
9
10 m
SCALE BAR 1:50

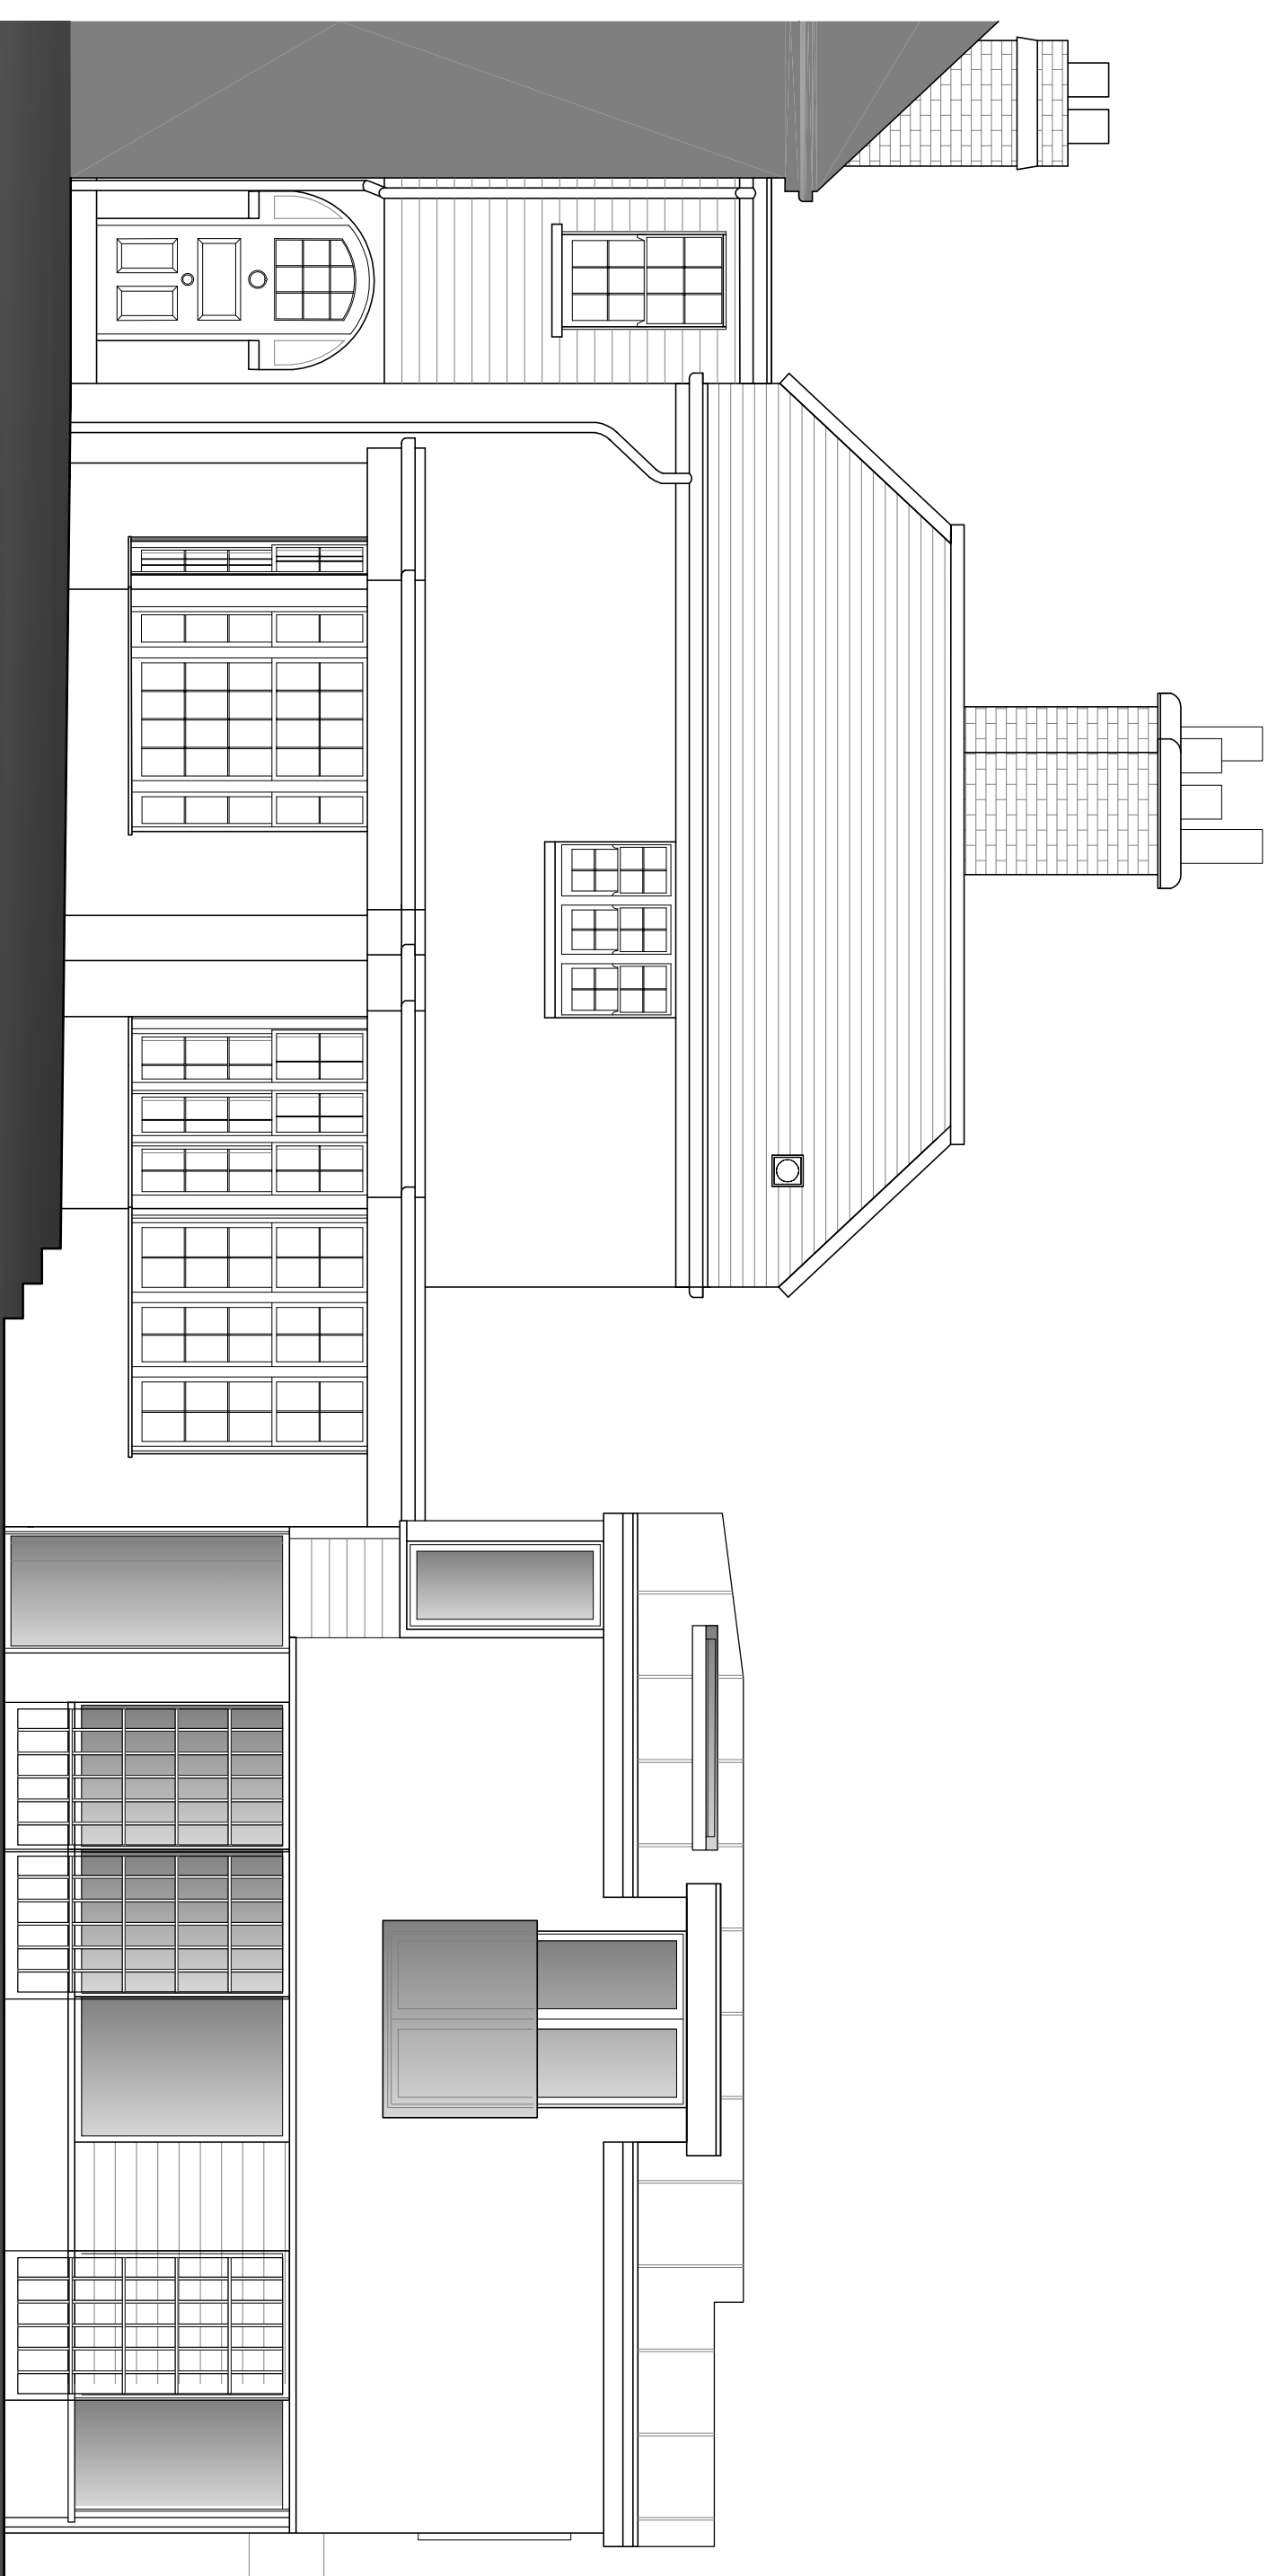

judd. architecture ltd.
architecture - services - interior design

10 Tonbridge Road, Barming, Maidstone, Kent.
ME16 9NH

simon@jas-ltd.com
tel: 01622 726 729

project: **Netley Cottage**
drawing title: **Pr North Elevation**
scale: **1:50**
size: **A3**
date: **June 2018**

drawn:
job ref: **MS 1707**
dwg no.: **PR07**
rev.: **A**

General Notes: Do not scale drawings. Use figured dimensions only. All dimensions to be checked on site with discrepancies reported immediately to the Architect.