



PLAN 2

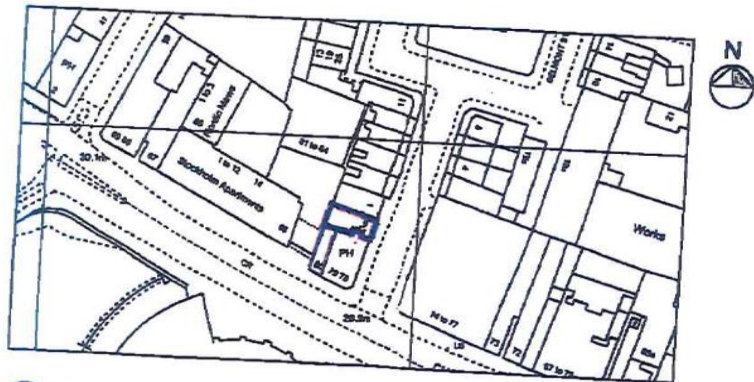

**SITE LOCATION PLAN**  
Scale: 1:1250

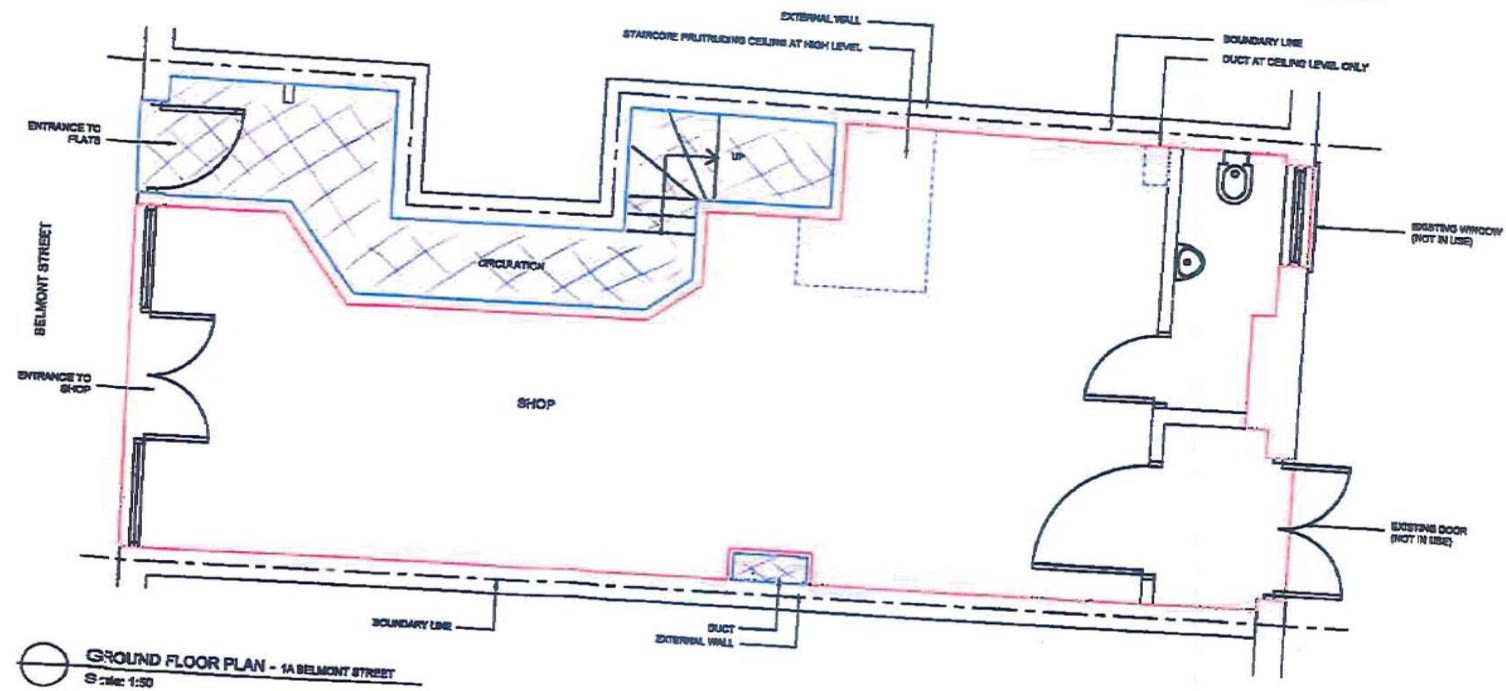

**GROUND FLOOR PLAN - 1A BELMONT STREET**  
Scale: 1:50

BY

THIS DRAWING IS COPYRIGHT  
ALL DIMENSIONS TO BE CHECKED ON SITE  
NOT DIMENSION FROM THIS DRAWING

Client: L.A.M. RAJWAN  
Project: 80 Chalk Farm Rd & 1a Belmont St  
Drawing title: Shop Lease Plan  
Date generated: 29-08-12  
Checked: SQ  
Scale: As Shown

**QUINN'S ARCHITECTS**  
Tel: 075 452 62207  
Email: quinnba@hotmail.com  
Project number: CF-1P-0061  
Drawing number: 002  
Rev: 01