


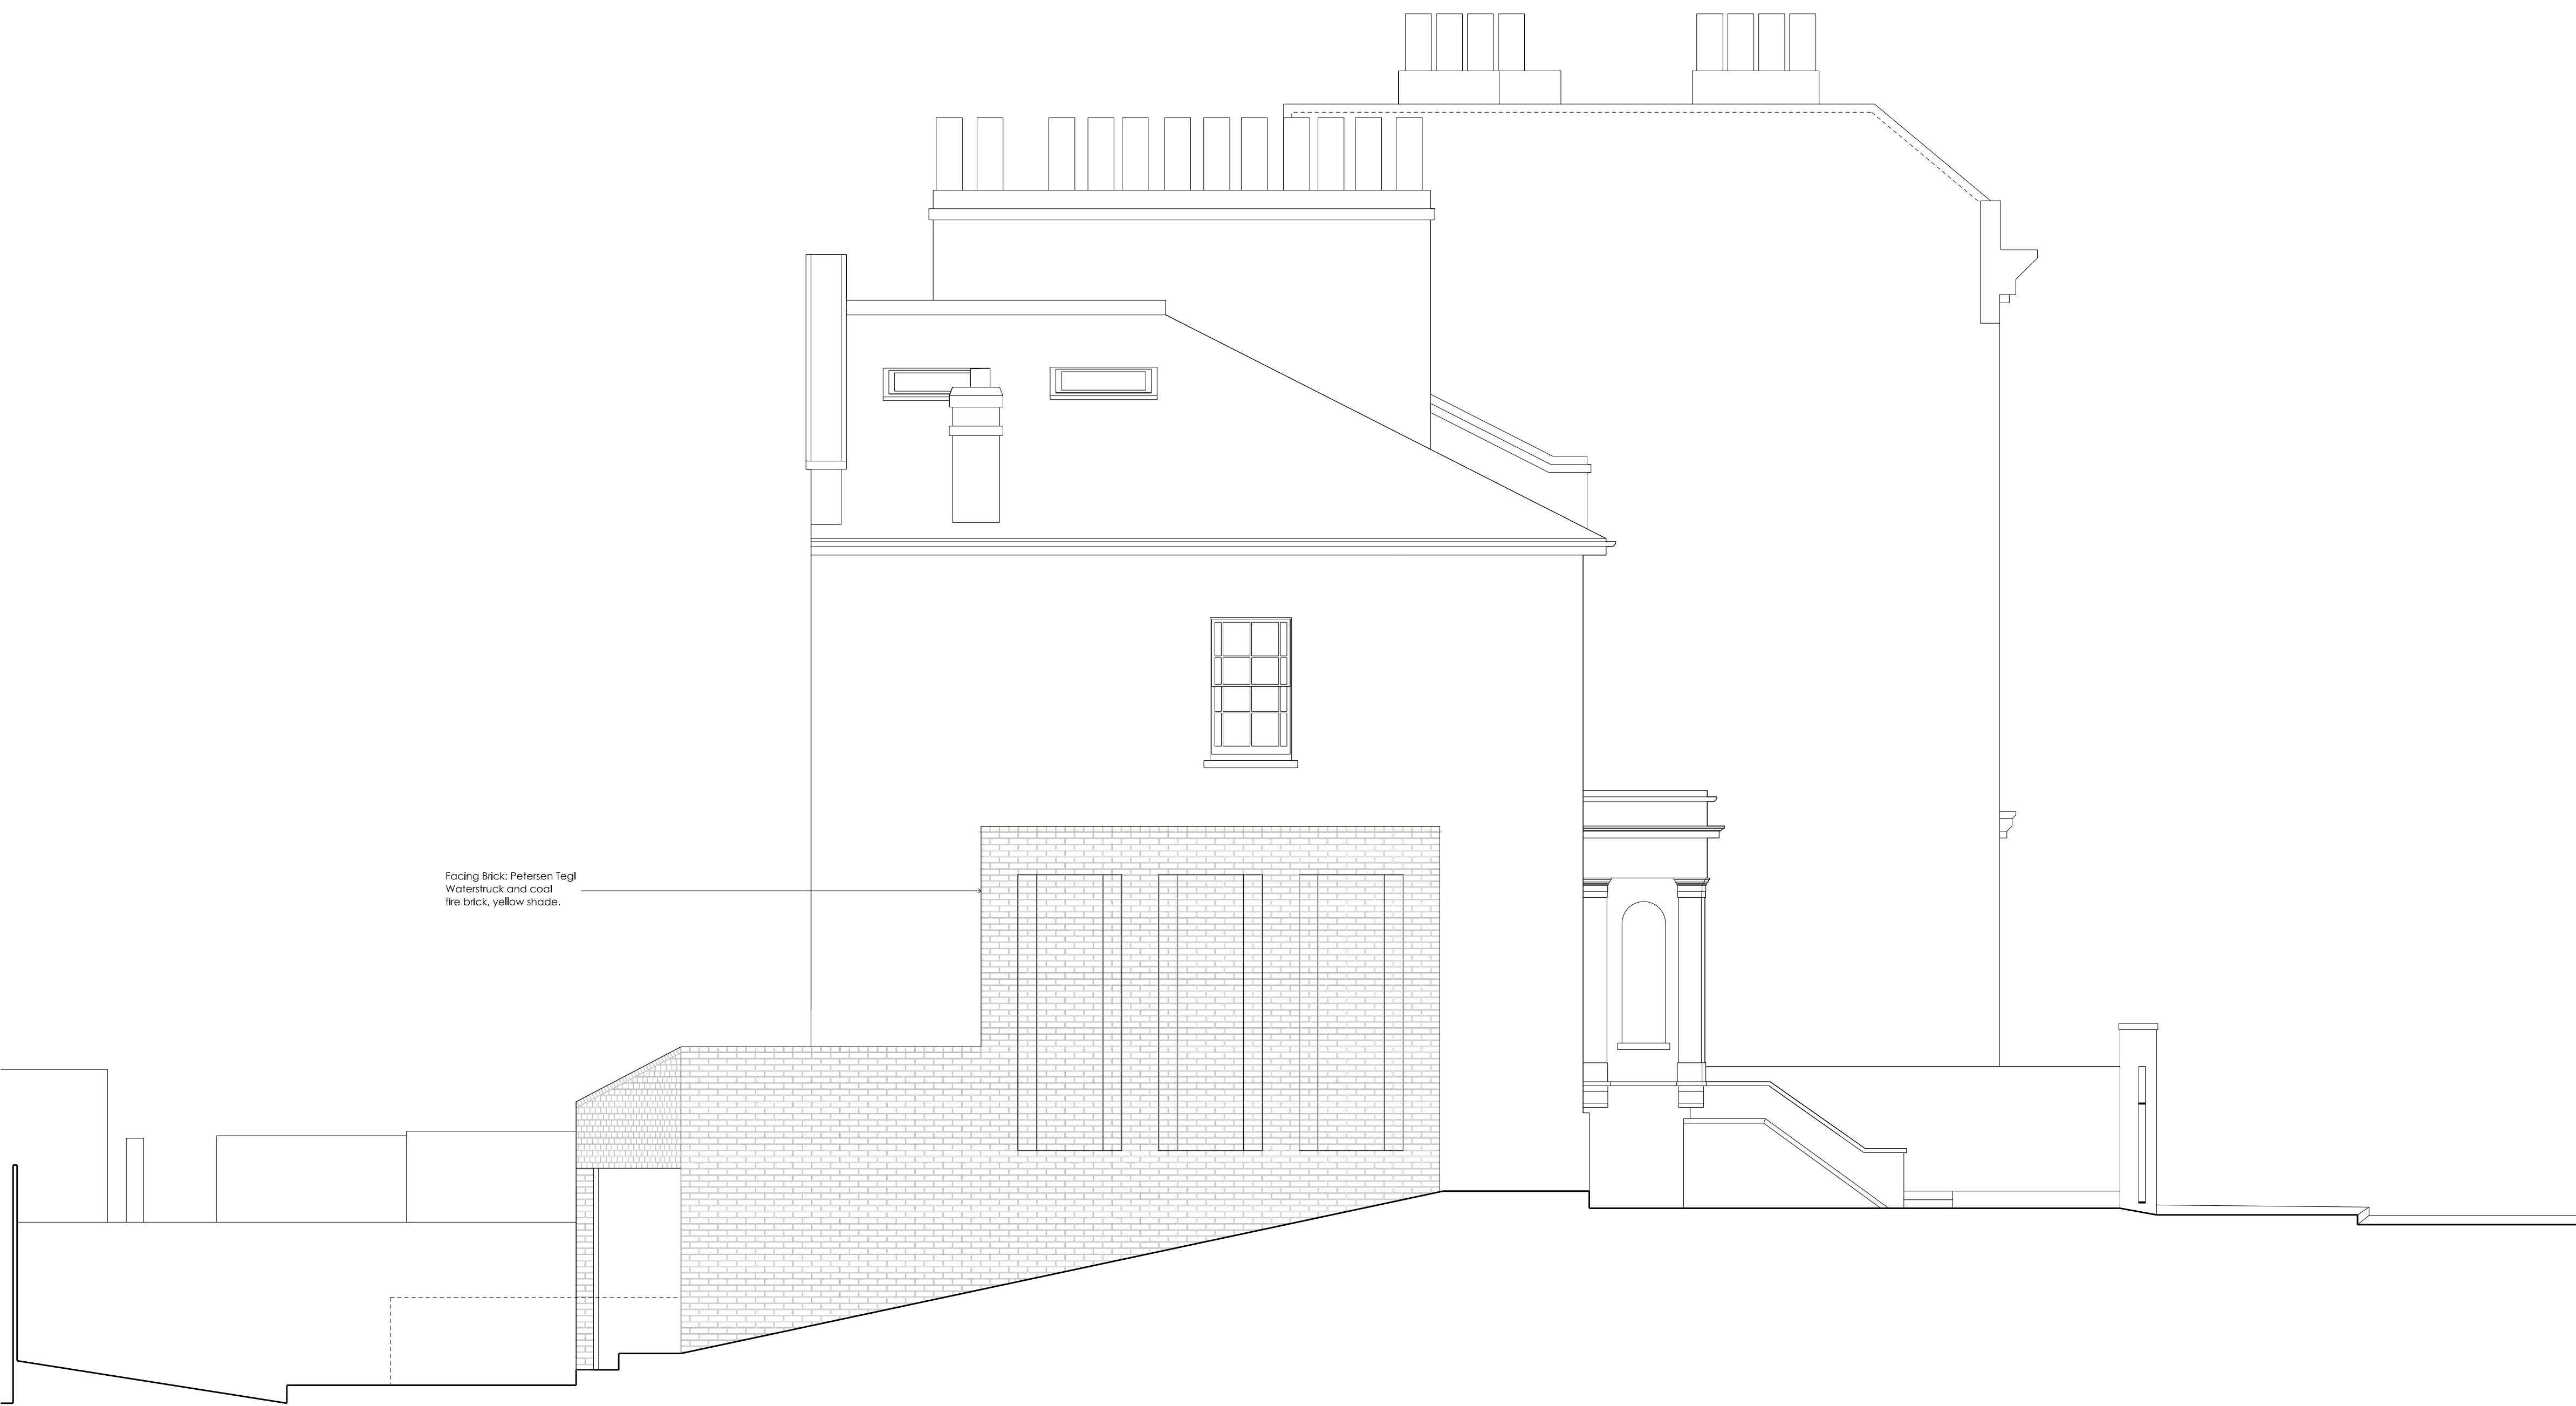

Jamie Fobert Architects Ltd.

Rochelle School, Arnold Circus
London E2 7ES
T: 0207 553 6560
F: 0207 553 6566
mail@jamiefobertarchitects.com

Copyright of Jamie Fobert Architects Ltd 2018

Unless indicated below, this drawing is for information only.
Do not scale. Use figured dimensions only. All dimensions to be checked on site.

Issue/Revision	Date	Rev
Revised massing	05.09.18	A

Project 1 Fitzroy Road

Subject	Proposed North Elevation
Scale	1:50
Original Size	A1
Date	17.07.18

Drawing No. 312_SK_180717_020_A