


LINCOLN'S INN

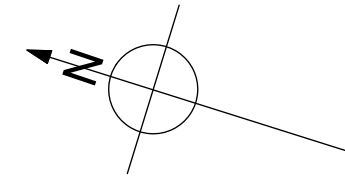


NOTE: THE FREE HOLDER MUST BE INFORMED IN REGARDS TO ANY BUILDING WORKS ON THE PROPERTY.

DO NOT SCALE FROM THIS DRAWING CHECK ALL DIMENSIONS ON SITE BEFORE CARRYING OUT WORK / DISCREPANCIES MUST BE REPORTED.

THE CONTRACTOR IS TO CHECK ALL DIMENSION ON SITE

THESE DRAWINGS ARE TO BE READ IN CONJUNCTION WITH THE STRUCTURAL ENGINEERS DRAWINGS AND ALL OTHER CONSULTANTS APPOINTED.

NOTE: UNDER THE PARTY WALL ACT 1996 YOU MUST MAKE SURE THAT PARTY WALL AWARDS ARE IN PLACE BEFORE ANY WORKS IS CARRIED OUT ON SITE. NO WORK SHOULD BE CARRIED OUT ONSITE UNTIL STATUTORY APPROVALS ARE IN PLACE

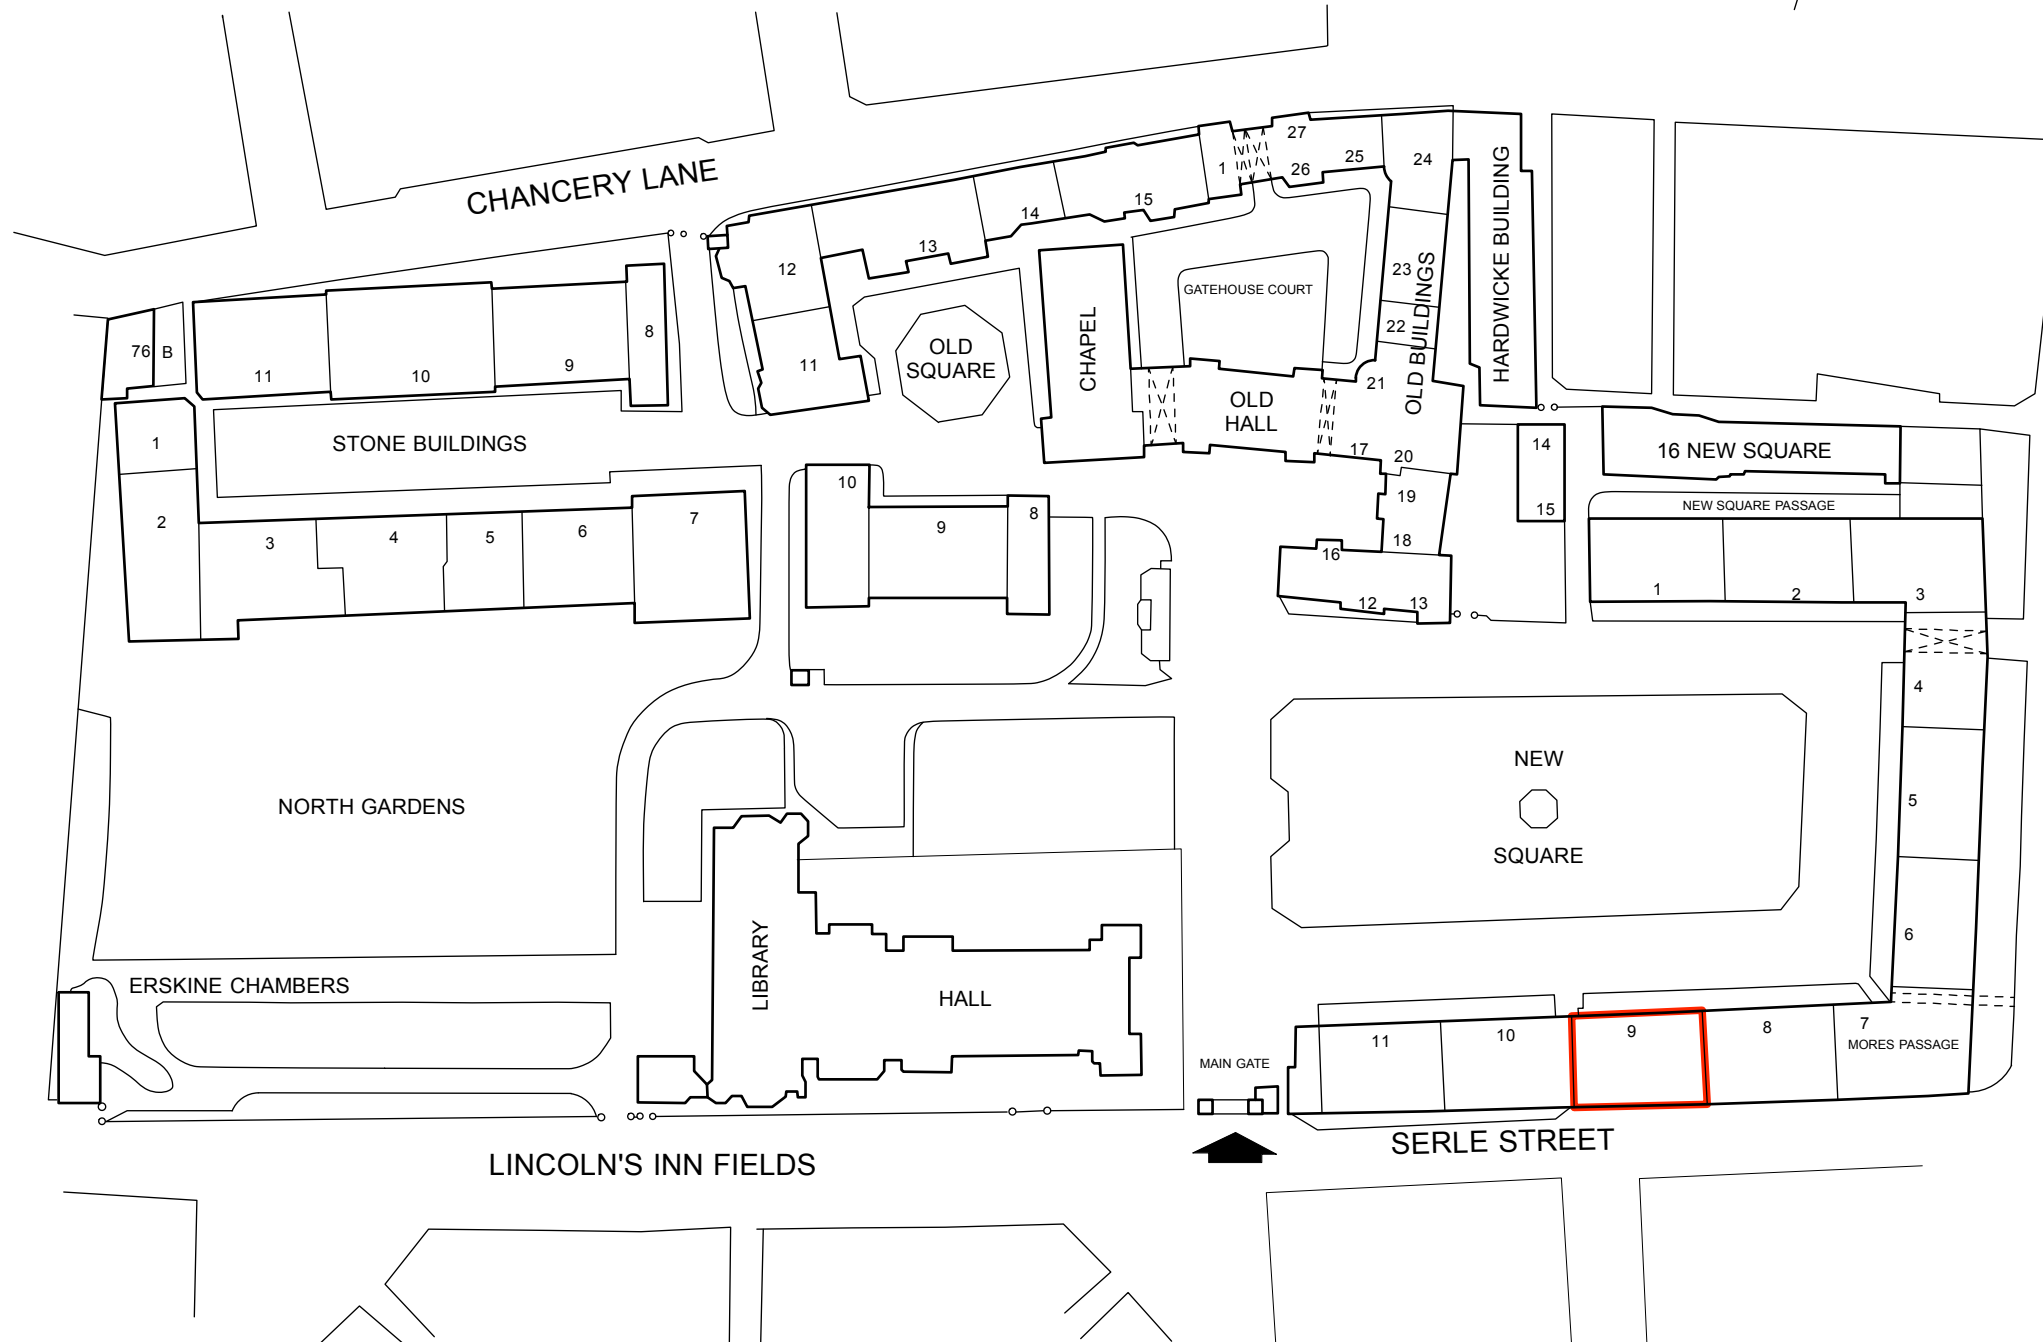

SITE PLAN - SCALE 1:1250

HUNTERS	DRAWN BY	SCALE	DRAWING TITLE	PROJECT TITLE	DRAWING NUMBER	
	GES	1:1250 @A3	SITE PLAN	HUNTERS 9 NEW SQUARE LINCOLN'S INN FIELDS LONDON WC2	MA049-00	
	CHECKED BY				DRAWING DATE	REV
					18.02.2015	-