



© GUY WILLIAMS
Where the drawing relates to completed construction the contractor is responsible for checking the drawing to correct dimensions. It is the contractor's responsibility to check the drawing against the building structure and to report any discrepancies.
DISCREPANCIES: Where there are discrepancies between the drawings and the building structure, the contractor shall take account of the building structure and the drawings shall take account of the building structure.
ON SITE PROVISION: Any conditions relating to information on other drawings must be followed on site.
COPYRIGHT: The copyright of Guy Williams Architects Ltd and its subsidiaries is reproduced in this drawing in part or full without express permission.
ALTERATIONS: Any alterations to drawings shall be made in accordance with the instructions of the architect unless otherwise stated.

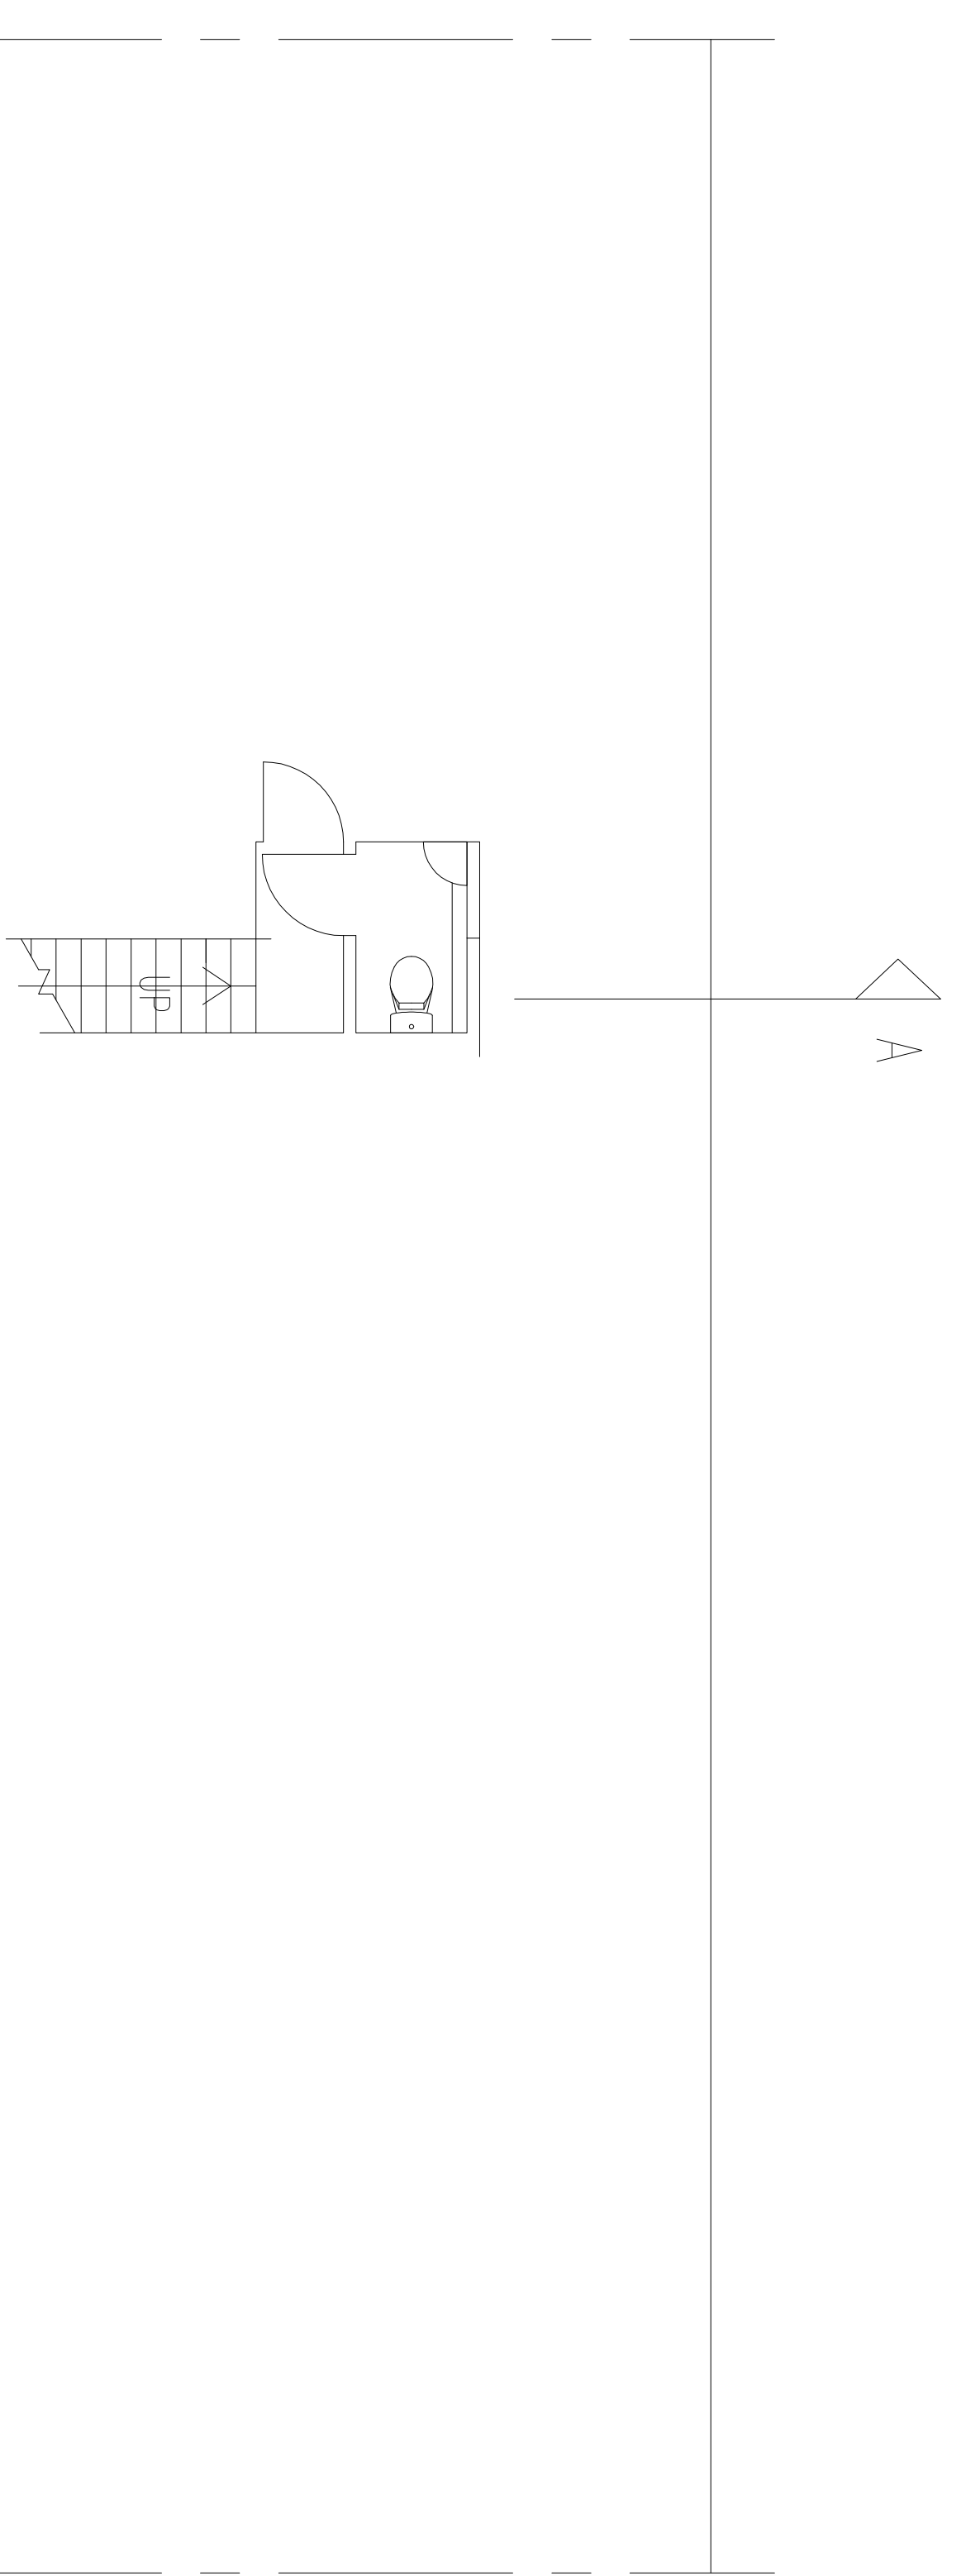

FOURTH FLOOR PLAN

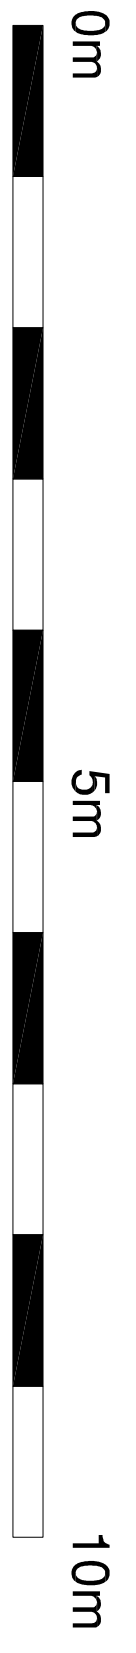

Project Information	
HUNTERS 9 NEW SQUARE REFURBISHMENT PROJECT	
Drawing title:	FOURTH FLOOR PLAN - AS EXISTING
Date:	04/06/2018
Scale:	1:50 @ A1
Drawn no.:	9NS/FP04EX
Rev.:	-
Guy Williams Design(Hons) RIBA Chartered Architects	
RIBA Chartered Practice	
1 Highfield Chase, Danbury, Essex, Q14 4JG, UK. Tel: 01464 226992, Fax: 01793 839057	

Window Reference - by floor
Room Reference - by floor
Door Reference - by floor