

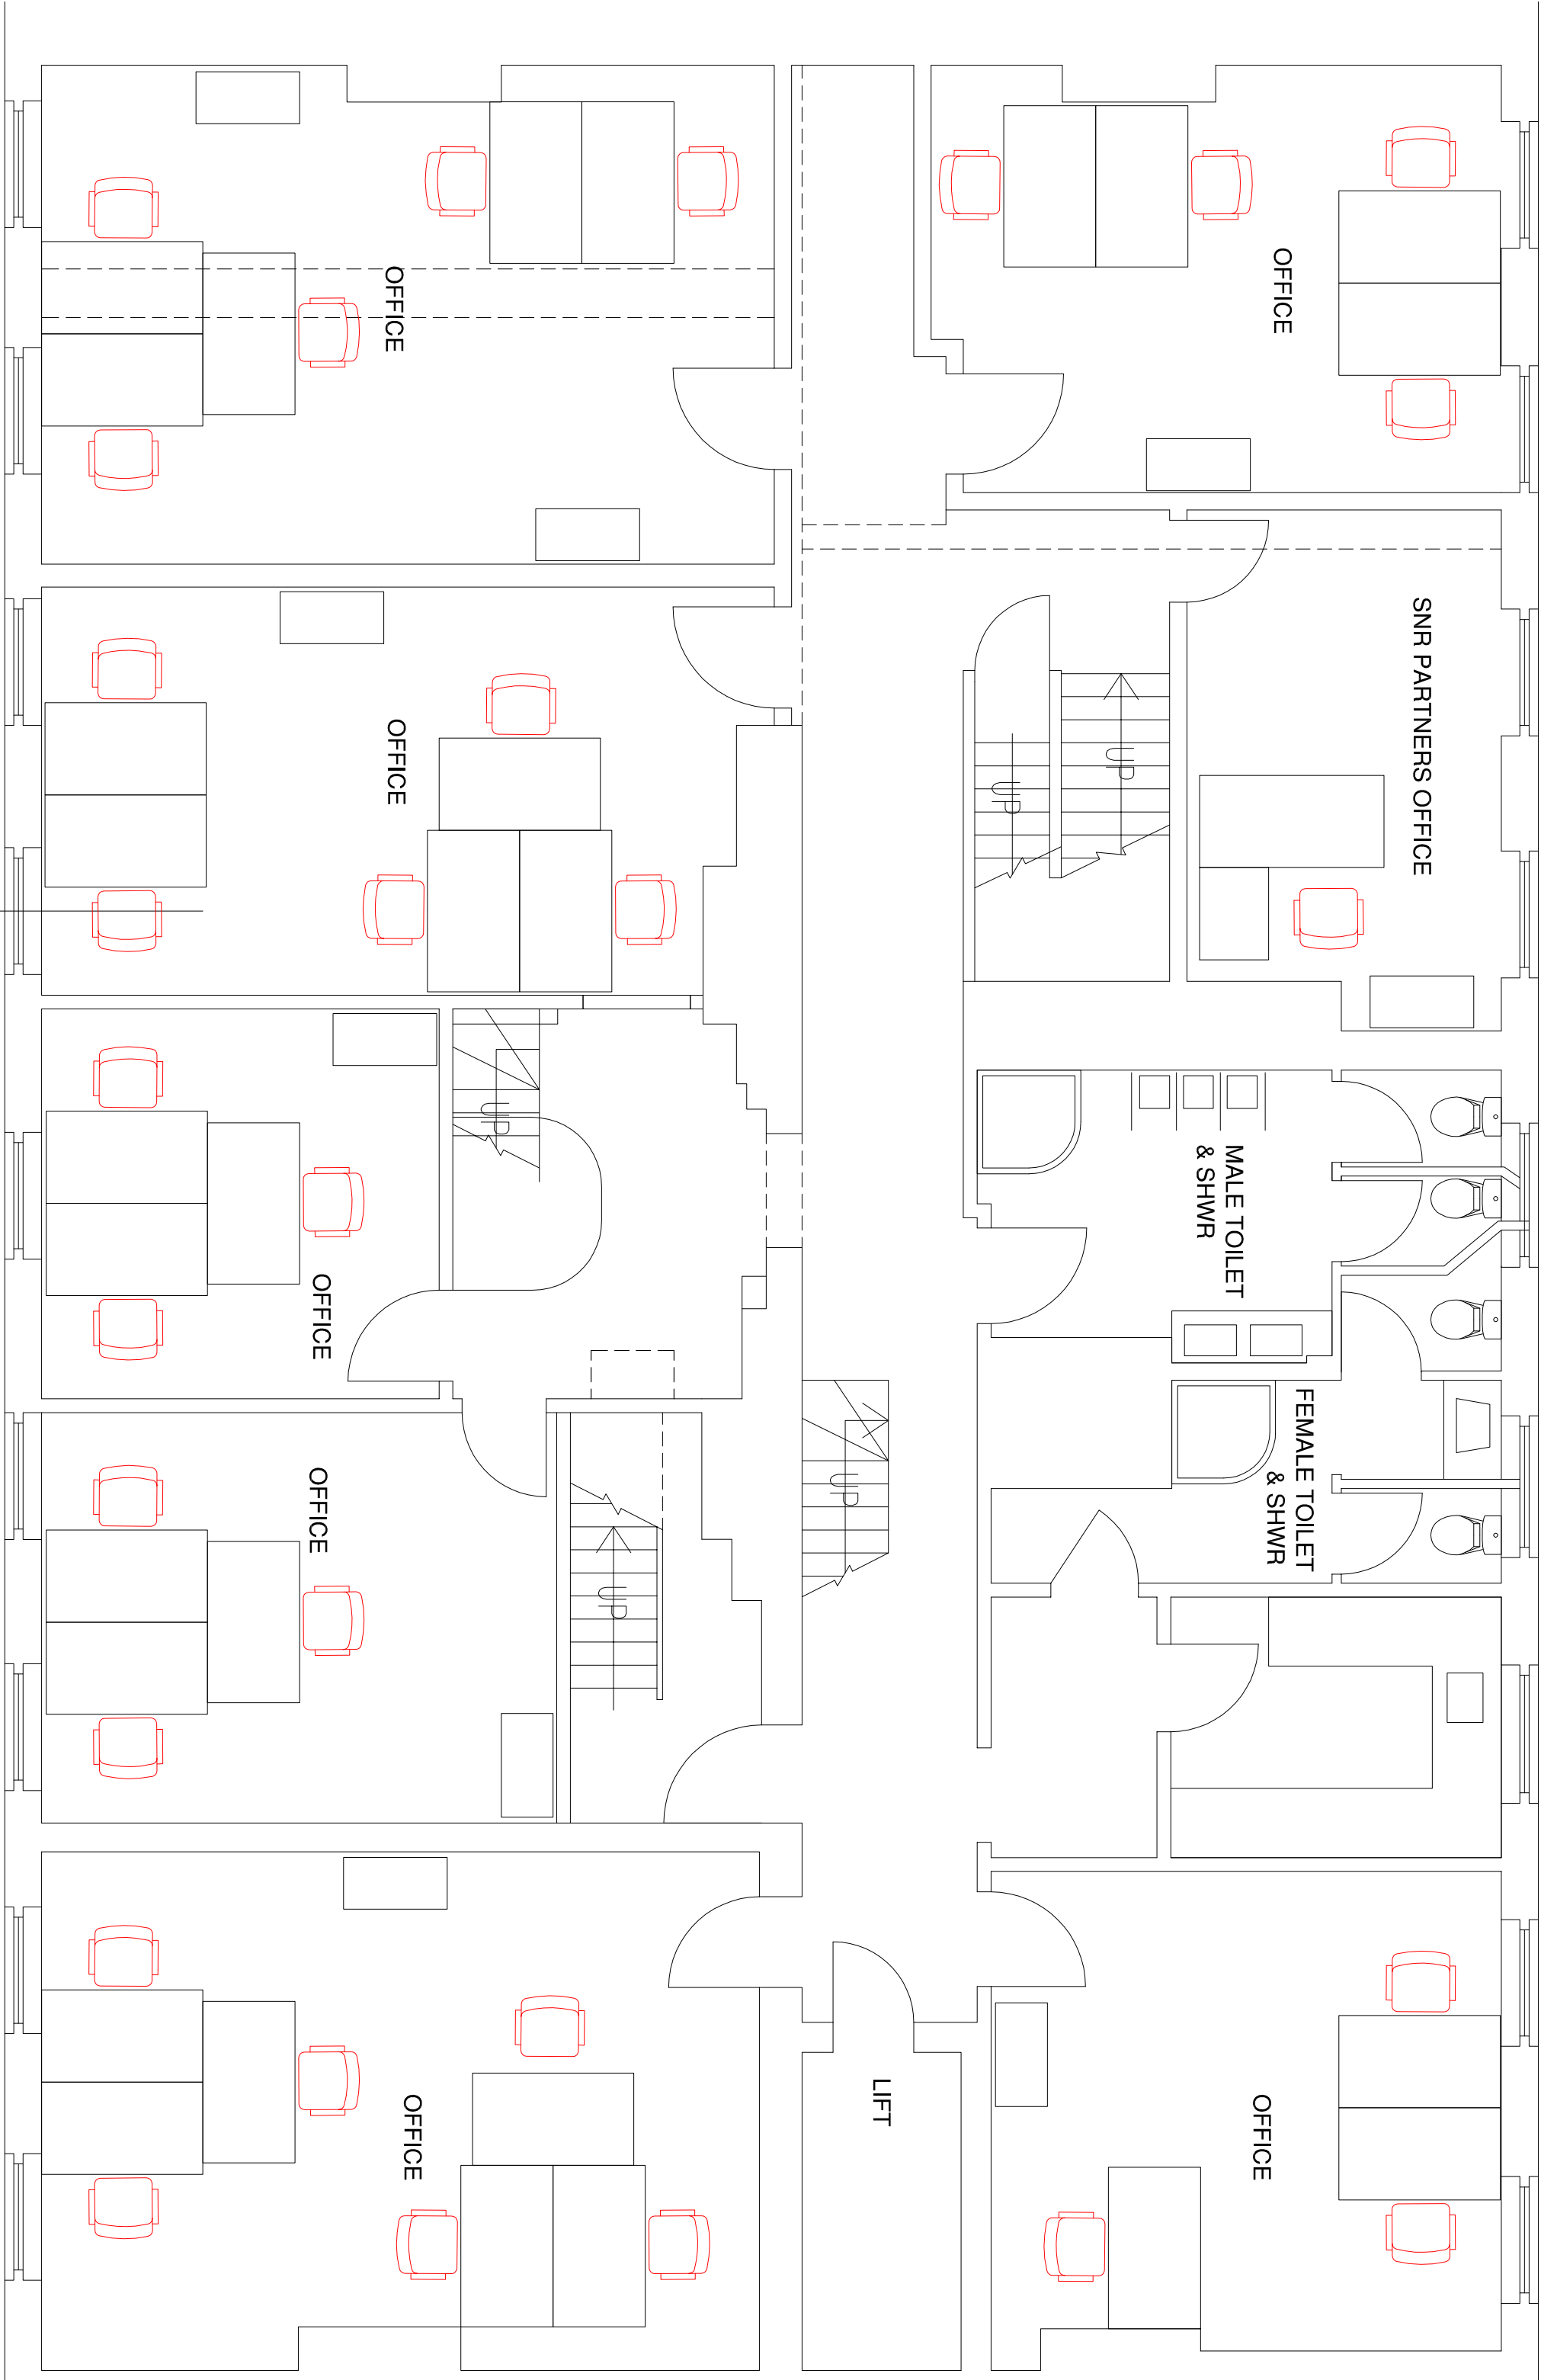


© GUY WILLIAMS LTD.  
Where the drawing relates to completed construction the contractor is responsible for checking the drawing is in accordance with the building regulations and relevant standards.  
DISCREPANCIES  
In the event of any discrepancy between the drawing and the building regulations, the subcontractor's drawing shall take precedence.  
ON SITE PRODUCTION  
Any conflict arising out of information in noted above must be reported immediately.  
COPYRIGHT  
The drawing is the copyright of Guy Williams Architects Ltd and it is forbidden to reproduce the drawing in part or full without written permission.  
All dimensions are in millimetres unless otherwise stated.

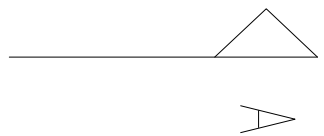

# THIRD FLOOR PLAN

 

Project Name: HUNTERS 9 NEW SQUARE RECURBISHMENT PROJECT			
Drawing Title: THIRD FLOOR PLAN - AS PROPOSED			
Date: 04/06/2018	Scale: 1:50 @ A1	Drawn by: 9NS/FP09PR	Rev: -
Guy Williams Dip(Arch) RIBA Chartered Architects		RIBA Chartered Practice	
1 Hopfield Chase, Danbury, Essex, CO14 4JG		01438 222892 07973 835057	