


**CM01**  
LOWER GROUND  
Hallway (panelled)

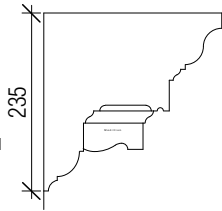

Stevensons of Norwich Ltd  
National Trust Cornice  
Mottisfont, 18th Century  
Product Code: EG 04


**CM02**  
GROUND FLOOR  
Entrance Hall (panelled)



Stevensons of Norwich Ltd  
National Trust Cornice  
Hatchlands Park, 1750s  
Product Code: MG 10


**CM03**  
FIRST FLOOR  
First Floor Landing (panelled)

**CM03**  
GROUND FLOOR  
Dining Room  
(panelled)

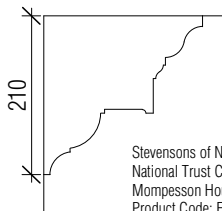

Stevensons of Norwich Ltd  
National Trust Cornice  
Mompesson House, 170  
Product Code: EG 08


**CM04**  
LOWER GROUND  
Reception Rooms

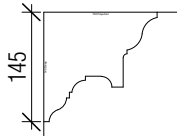

Stevensons of Norwich Ltd  
National Trust Cornice  
Hatchlands Park, 1750s  
Product Code: MG 05

**CM05**  
GROUND FLOOR  
Kitchen  
Guest WC

**CM05**  
FIRST FLOOR  
Master Suite  
Bedrooms

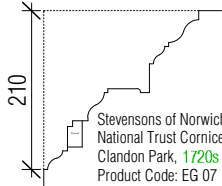

Stevensons of Norwich Ltd  
National Trust Cornice  
Clandon Park, 1720s  
Product Code: EG 07

**CM06**  
LOWER GROUND  
Hallways / Corridors



Stevensons of Norwich Ltd  
National Trust Cornice  
Hatchlands Park, 1750s  
Product Code: EG 02

**CM07**  
FIRST FLOOR  
Bedrooms in Roofspace

**CM08**  
SECOND FLOOR  
bedrooms  
En-Suites  
Bathrooms


**CM07**  
LOWER GROUND  
Staff Areas  
Ancillary Areas




Stevensons of Norwich Ltd  
National Trust Cornice  
Hatchlands Park, 1750s  
Product Code: EG 01

**CM08**  
SECOND FLOOR  
En-suites in Roofspace  
Bathrooms

**CM08**  
GROND FLOOR

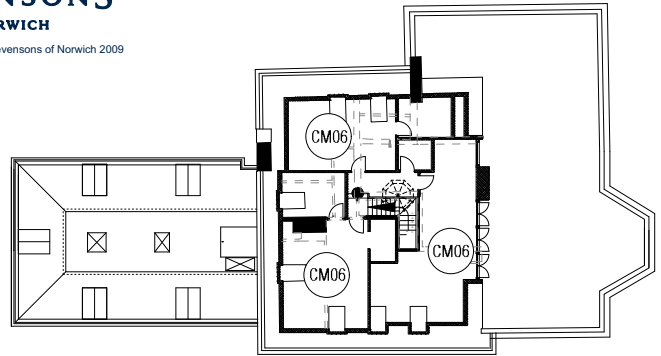


SECOND FLOOR PLAN

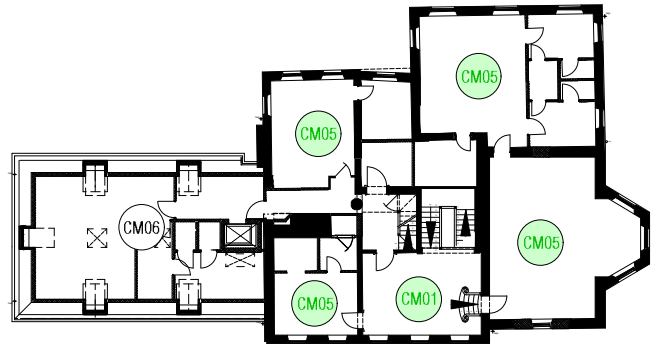


FIRST FLOOR PLAN

1950s above window head level only

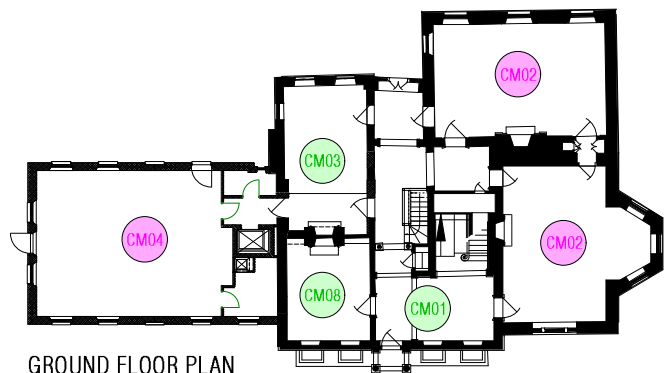

GROUND FLOOR PLAN

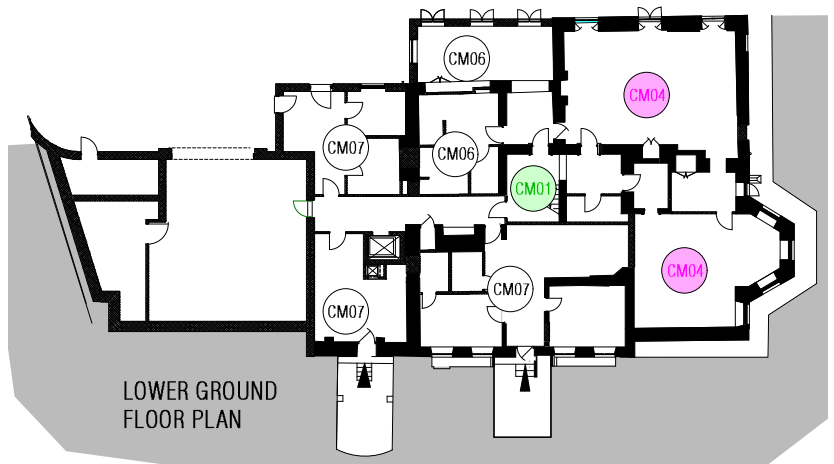

LOWER GROUND FLOOR PLAN

## PLANNING

FOR 1:1 CORNICE DETAILS PLEASE REFER TO  
SUBMITTED DRAWINGS HH-820 AND 824

Project HEATH HOUSE, NORTH END WAY, HAMPSTEAD, NW3 7ET		
Drawing INTERIOR ARCHITECTURAL DETAILS: CORNICES: VISUAL GUIDE		
Drawing No. HH-PL03	Scale 1:10 / PLANS NTS	Date 10.08.2018

**CLIVE CHAPMAN  
ARCHITECTS**  
SUSTAINABILITY CONSULTANTS  
4 EEL PIE ISLAND  
TWICKENHAM MIDD  
X TWI 3DY  
TELEPHONE 020 8891 4837  
EMAIL INFO@CCAR.CO.UK  
WEBSITE WWW.CCAR.CO.UK