


- Note:
1. This drawing is copyright.
 2. Dimensions must be taken from dimensions on site.
 3. Figure dimensions are to be used in preference to scaled dimensions.
 4. Discrepancies must be reported immediately.

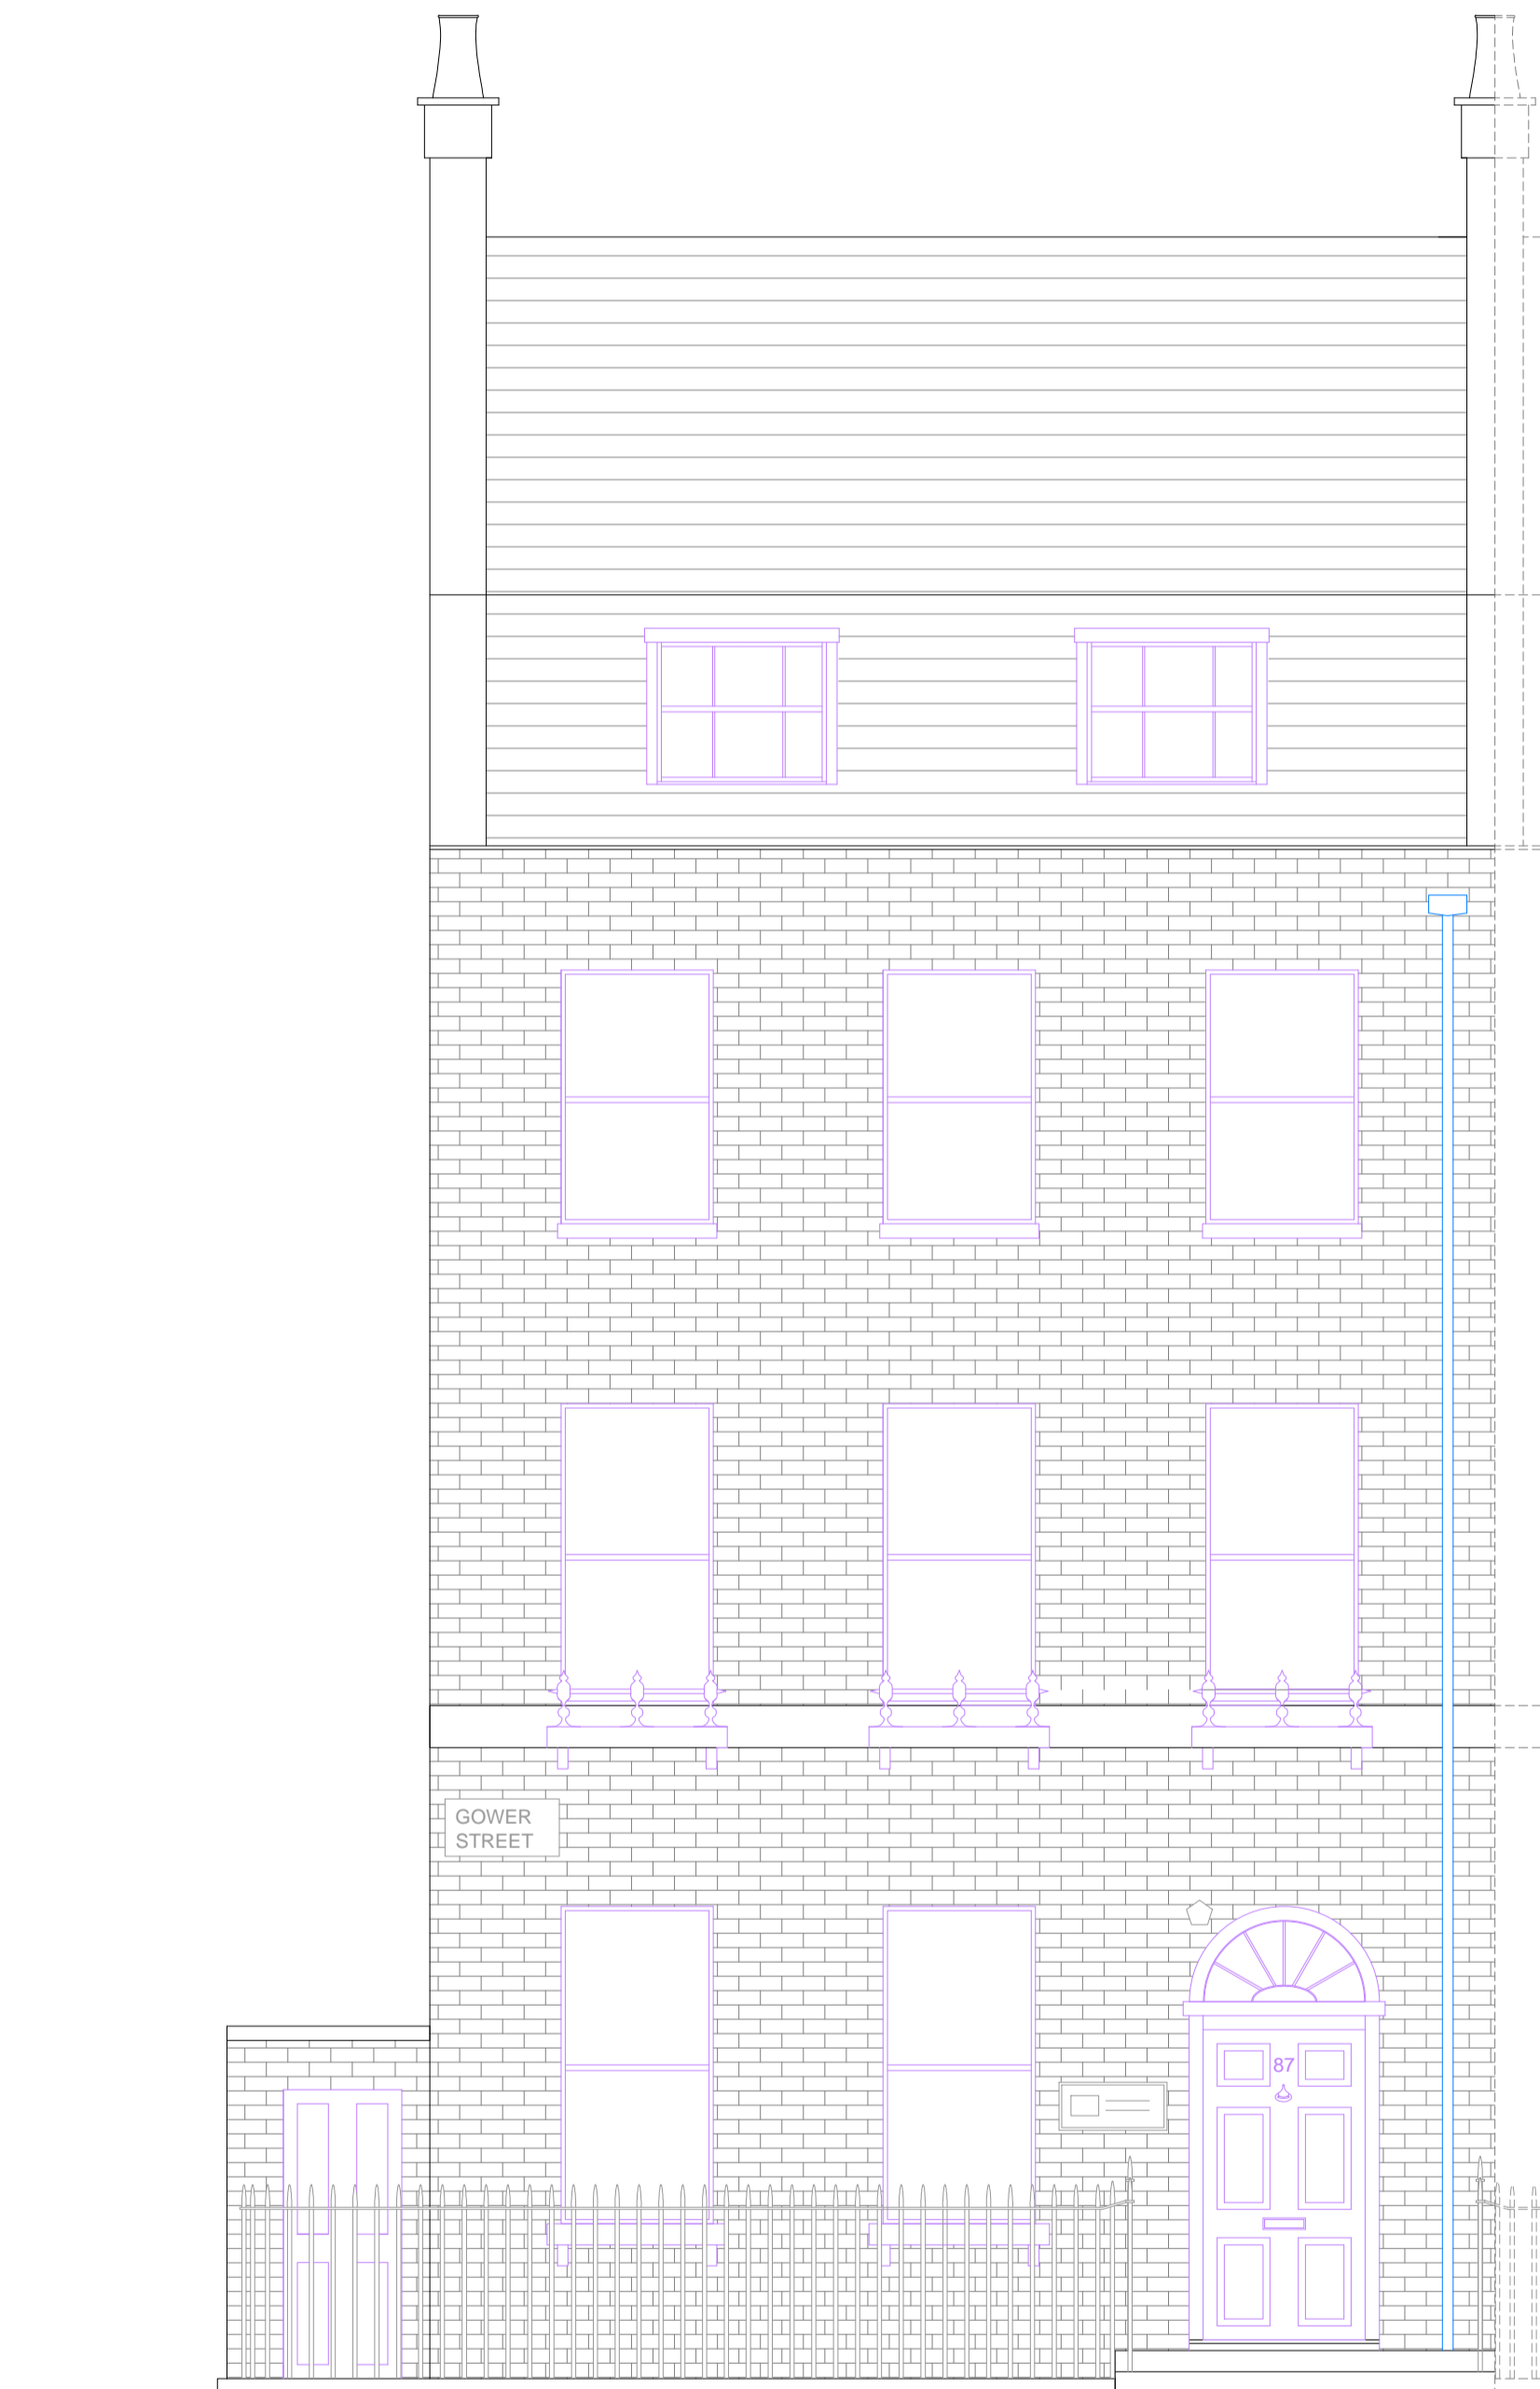

REVISION	DATE	DESCRIPTION	BY

MATTHEWS & SON LLP
 Chartered Surveyors
 26 Bedford Square, London, WC1B 3HP
 Tel: 020 7625 8101 www.matthews-son.co.uk


PROJECT: **87 GOWER STREET, LONDON, WC1E 6AF**

DETAIL: **EXISTING FRONT ELEVATION**

DATE: 15/07/2018	DESIGN BY: MYS
DRAWN: T.M.G. & J.F.	CHECKED BY:

13002/3/140

- Note:
1. This drawing is copyright.
 2. Dimensions must be taken from dimensions on site.
 3. Figure dimensions are to be used in preference to scaled dimensions.
 4. Discrepancies must be reported immediately.

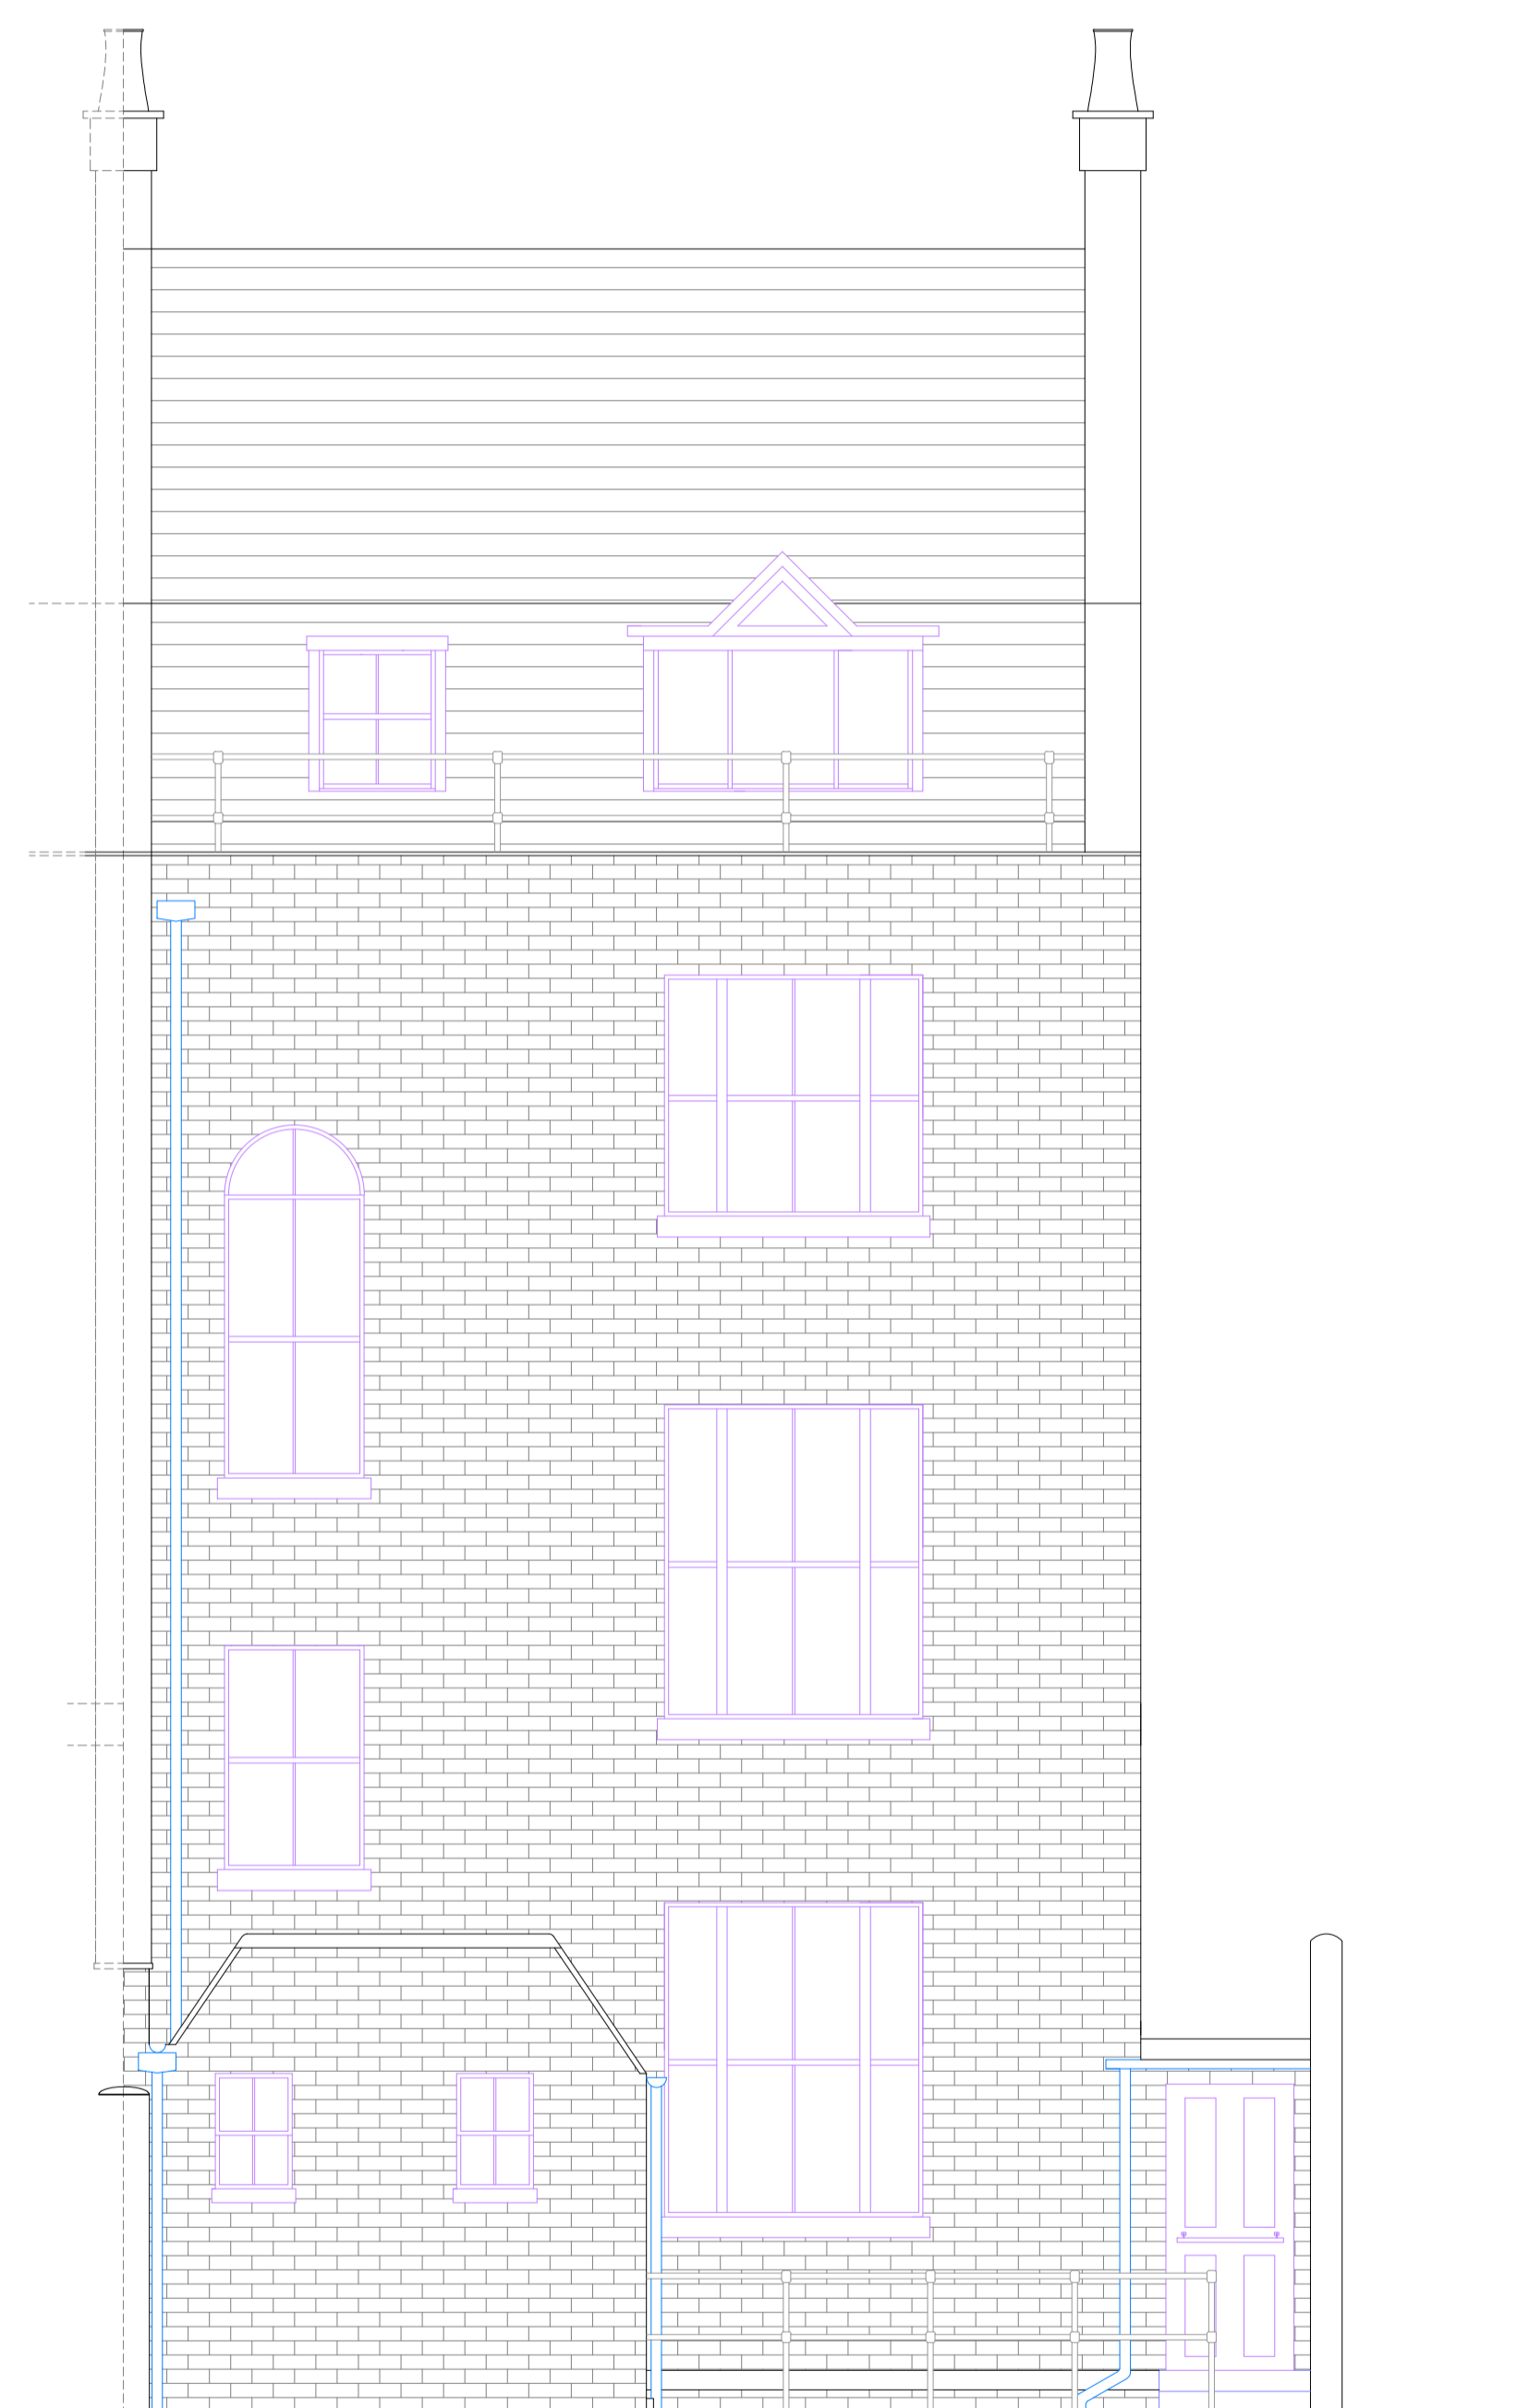

REVISION	DATE	DESCRIPTION	BY

MATTHEWS & SON LLP
 Chartered Surveyors
 26 Bedford Square, London, WC1B 3HP
 Tel: 020 7625 8101 www.matthews-son.co.uk

PROJECT: **87 GOWER STREET, LONDON, WC1E 6AF**

DETAIL: **EXISTING REAR ELEVATION**

DATE: 15/07/2018	DESIGN BY: MYS
DRAWN: T.M.G. & J.F.	CHECKED BY:

13002/3/140